


1 SITE PLAN
A1.1 3/32" = 1'-0"

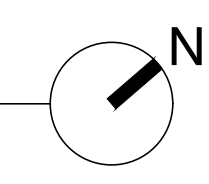

SALTARELLI RESIDENCE
13 ACACIA DRIVE
TIBURON, CA 94920

REVISIONS:	
DATE:	06.12.21
SCALE:	AS NOTED

SCOPE OF WORK:

1. NEW FENCES AT SIDES, REAR AND PORTION OF THE FRONT OF PROPERTY.

PROJECT DIRECTORY:


GENERAL CONTRACTOR	OWNER
MATTHEW FARNSWORTH FARNSWORTH LANDSCAPING 686 SEQUOIA VALLEY RD, MILL VALLEY, CA 94941 farnsworthlandscaping@gmail.com 415-847-4656	MARIO SALTARELLI 13 ACACIA DRIVE TIBURON, CA 94920 mariosaltarelli@yahoo.com 224-430-4681

BUILDING / LOT INFORMATION:


13 ACACIA DRIVE, TIBURON, CA
PARCEL # 039-121-18
ZONING: RO.1
SINGLE FAMILY RESIDENTIAL

SCHEMATIC SITE PLAN
THIS PLAN IS FOR CONCEPTUAL PLANNING AND DESIGN PURPOSE ONLY. THIS IS NOT A LEGAL SITE PLAN AND INFORMATION GIVEN IS FOR "GENERAL" AND NOT SPECIFIC PLANNING PURPOSES.


A1.1

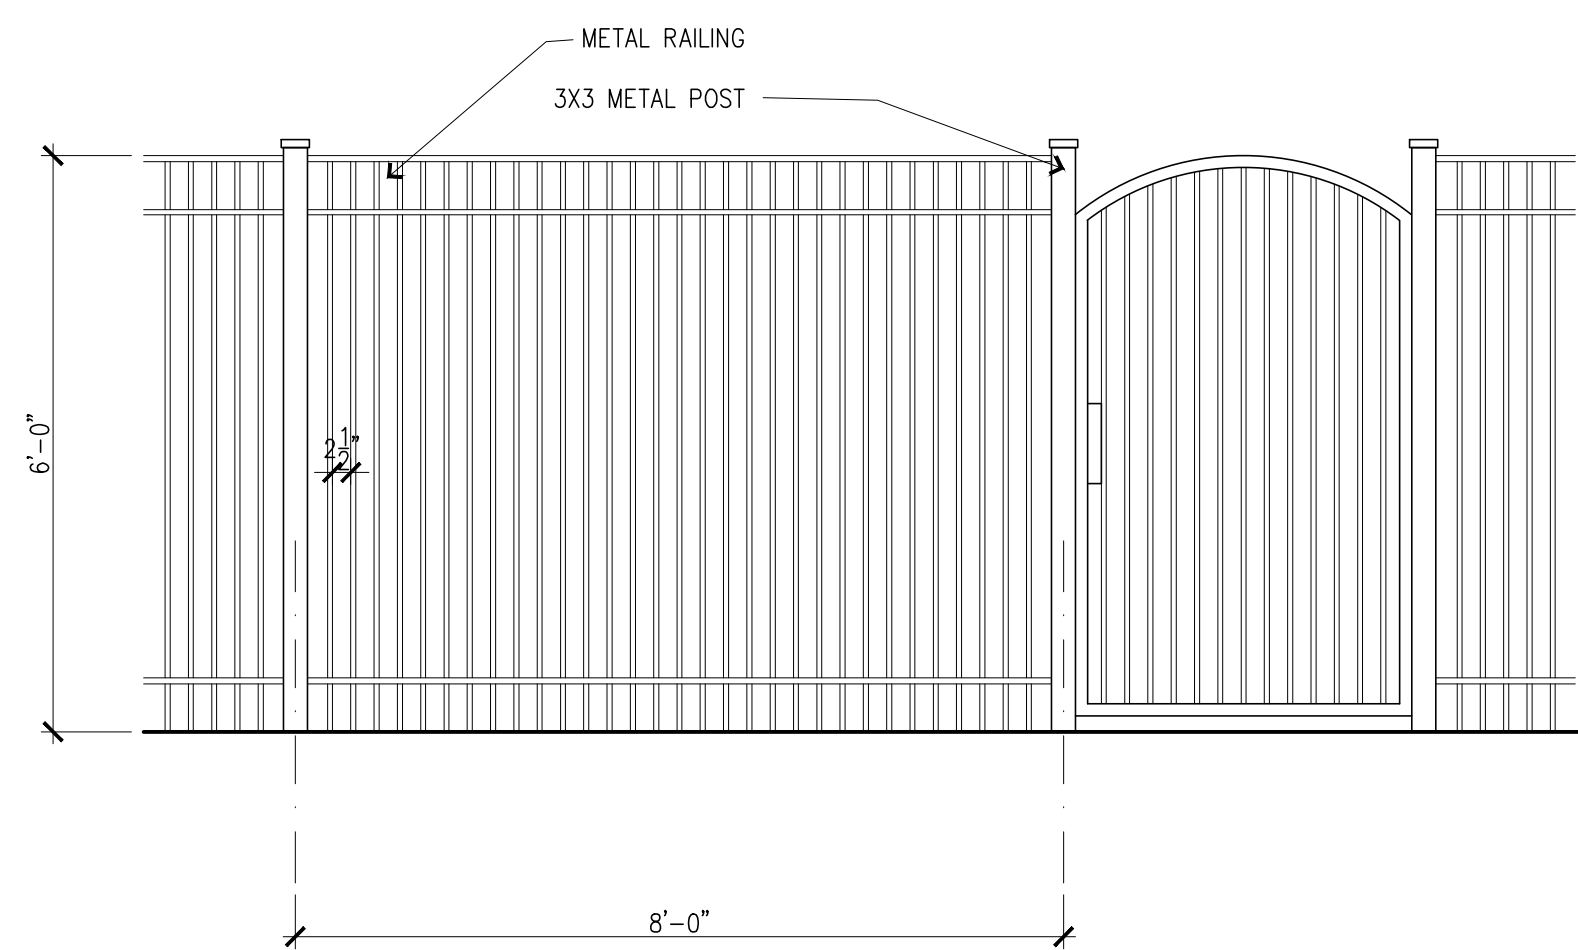

3 FRONT FENCE DETAIL
A1.2 1/2" = 1'-0"

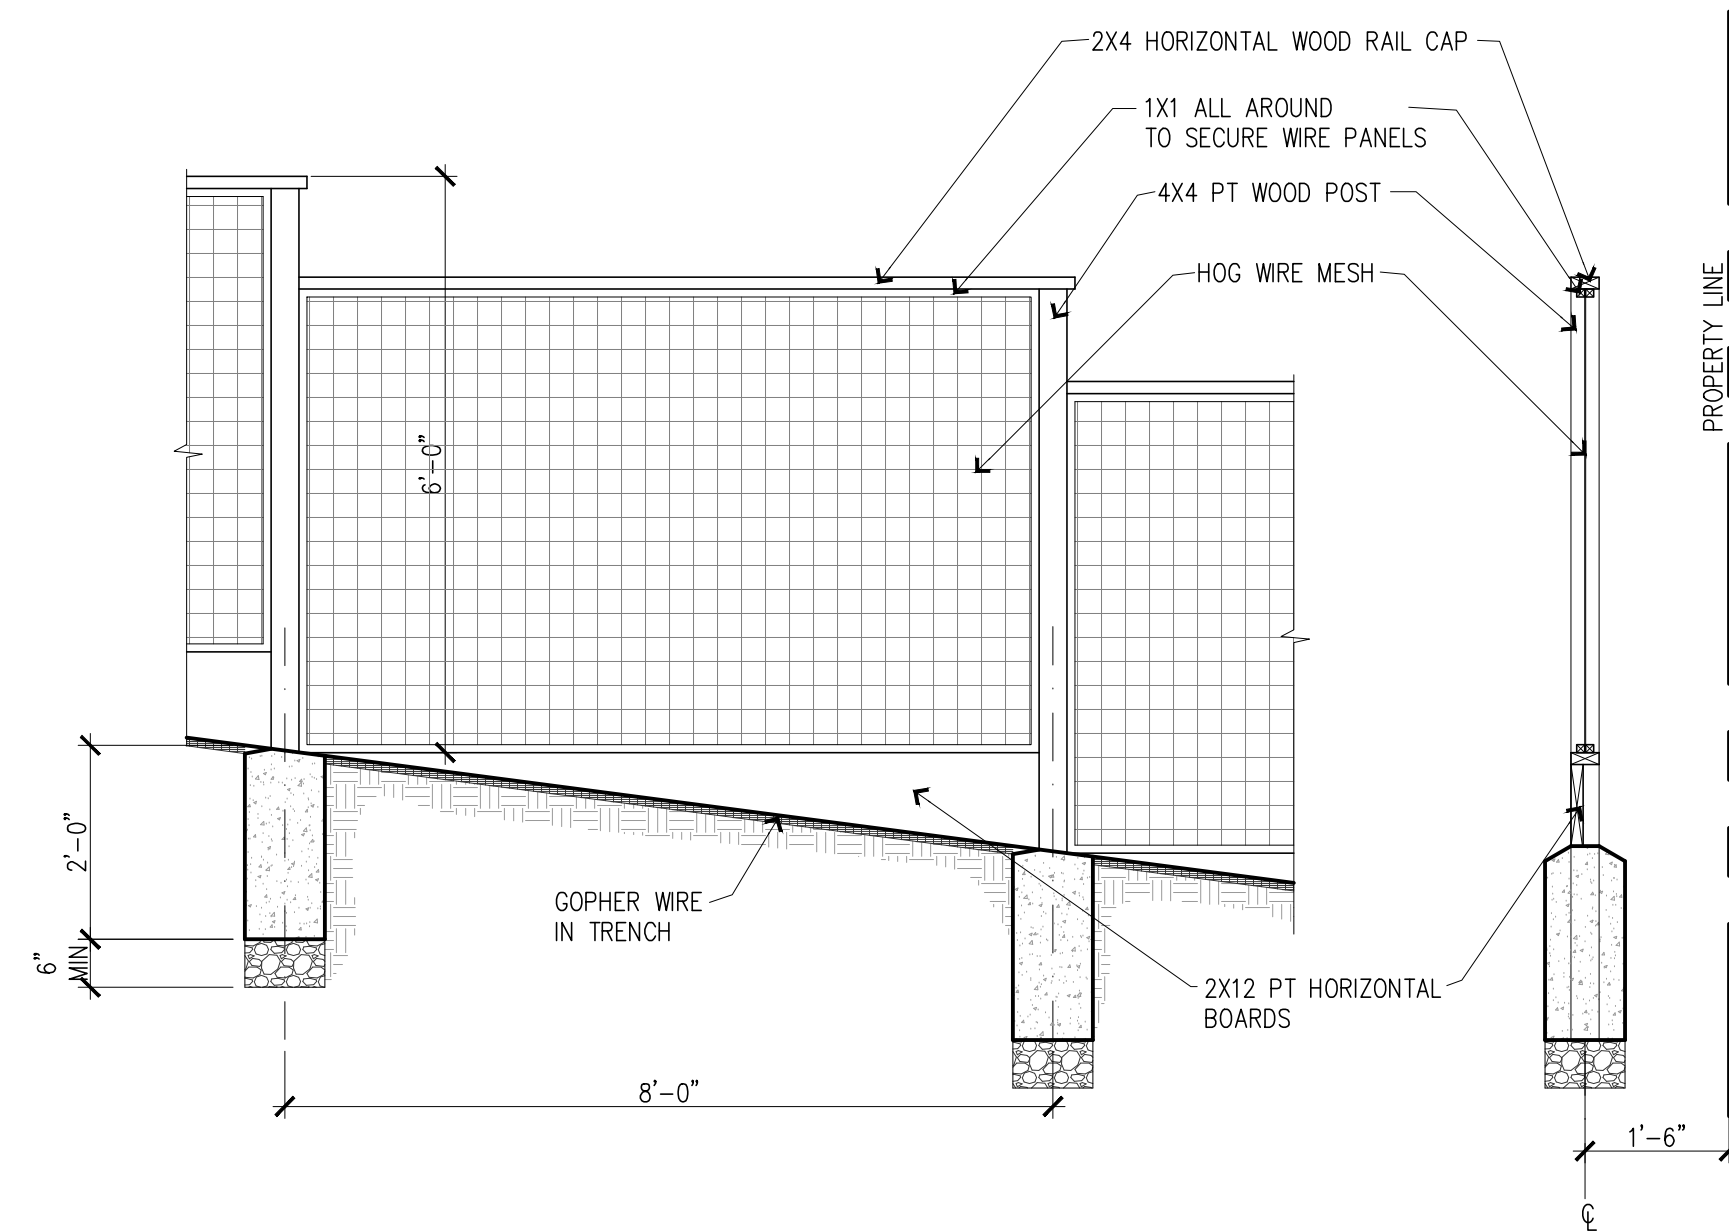

2 REAR FENCE DETAIL
A1.2 1/2" = 1'-0"

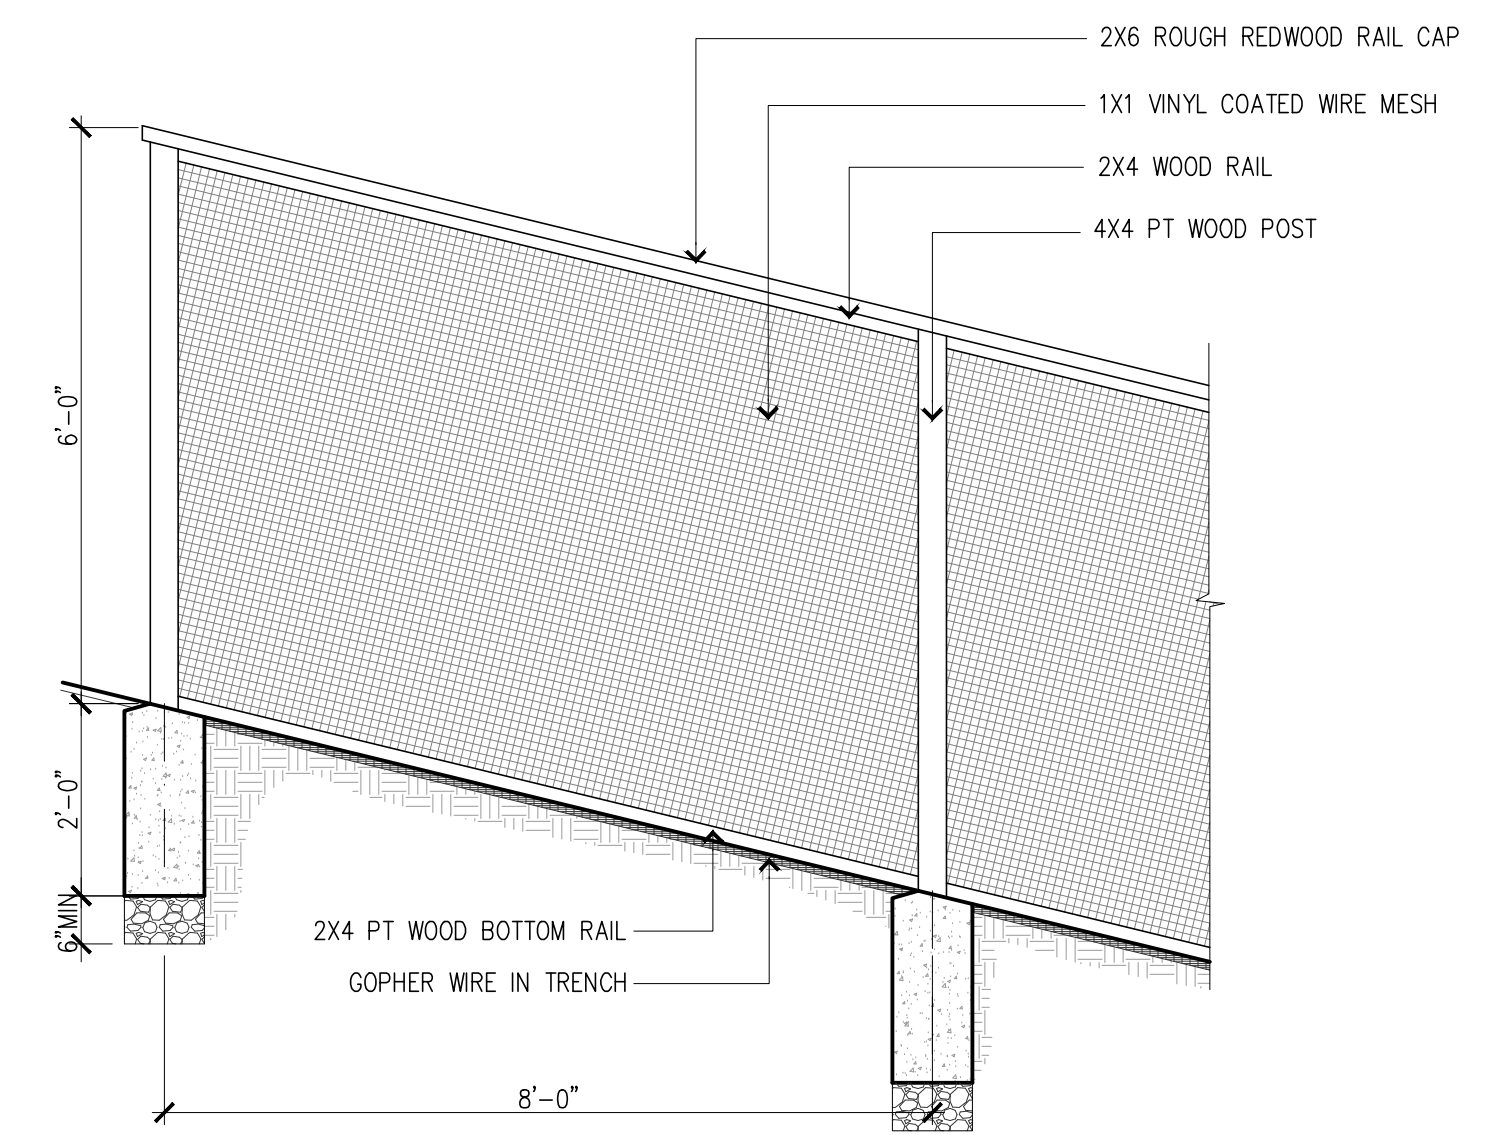

1 SIDE FENCE DETAIL
A1.2 1/2" = 1'-0"

SALTARELLI RESIDENCE
13 ACACIA DRIVE
TIBURON, CA 94920

REVISIONS:

DATE: 06.12.21

SCALE: AS NOTED

DETAILS

A1.2