


H:\TIBURON\160-0900 On Call 2016-2021\160-0900-002 Hawthorne UUD\P_HAW_668.dwg Save Date: 5/24/2019 12:52 PM
Plot Date: 5/24/2019 12:52 PM Aarmstrong

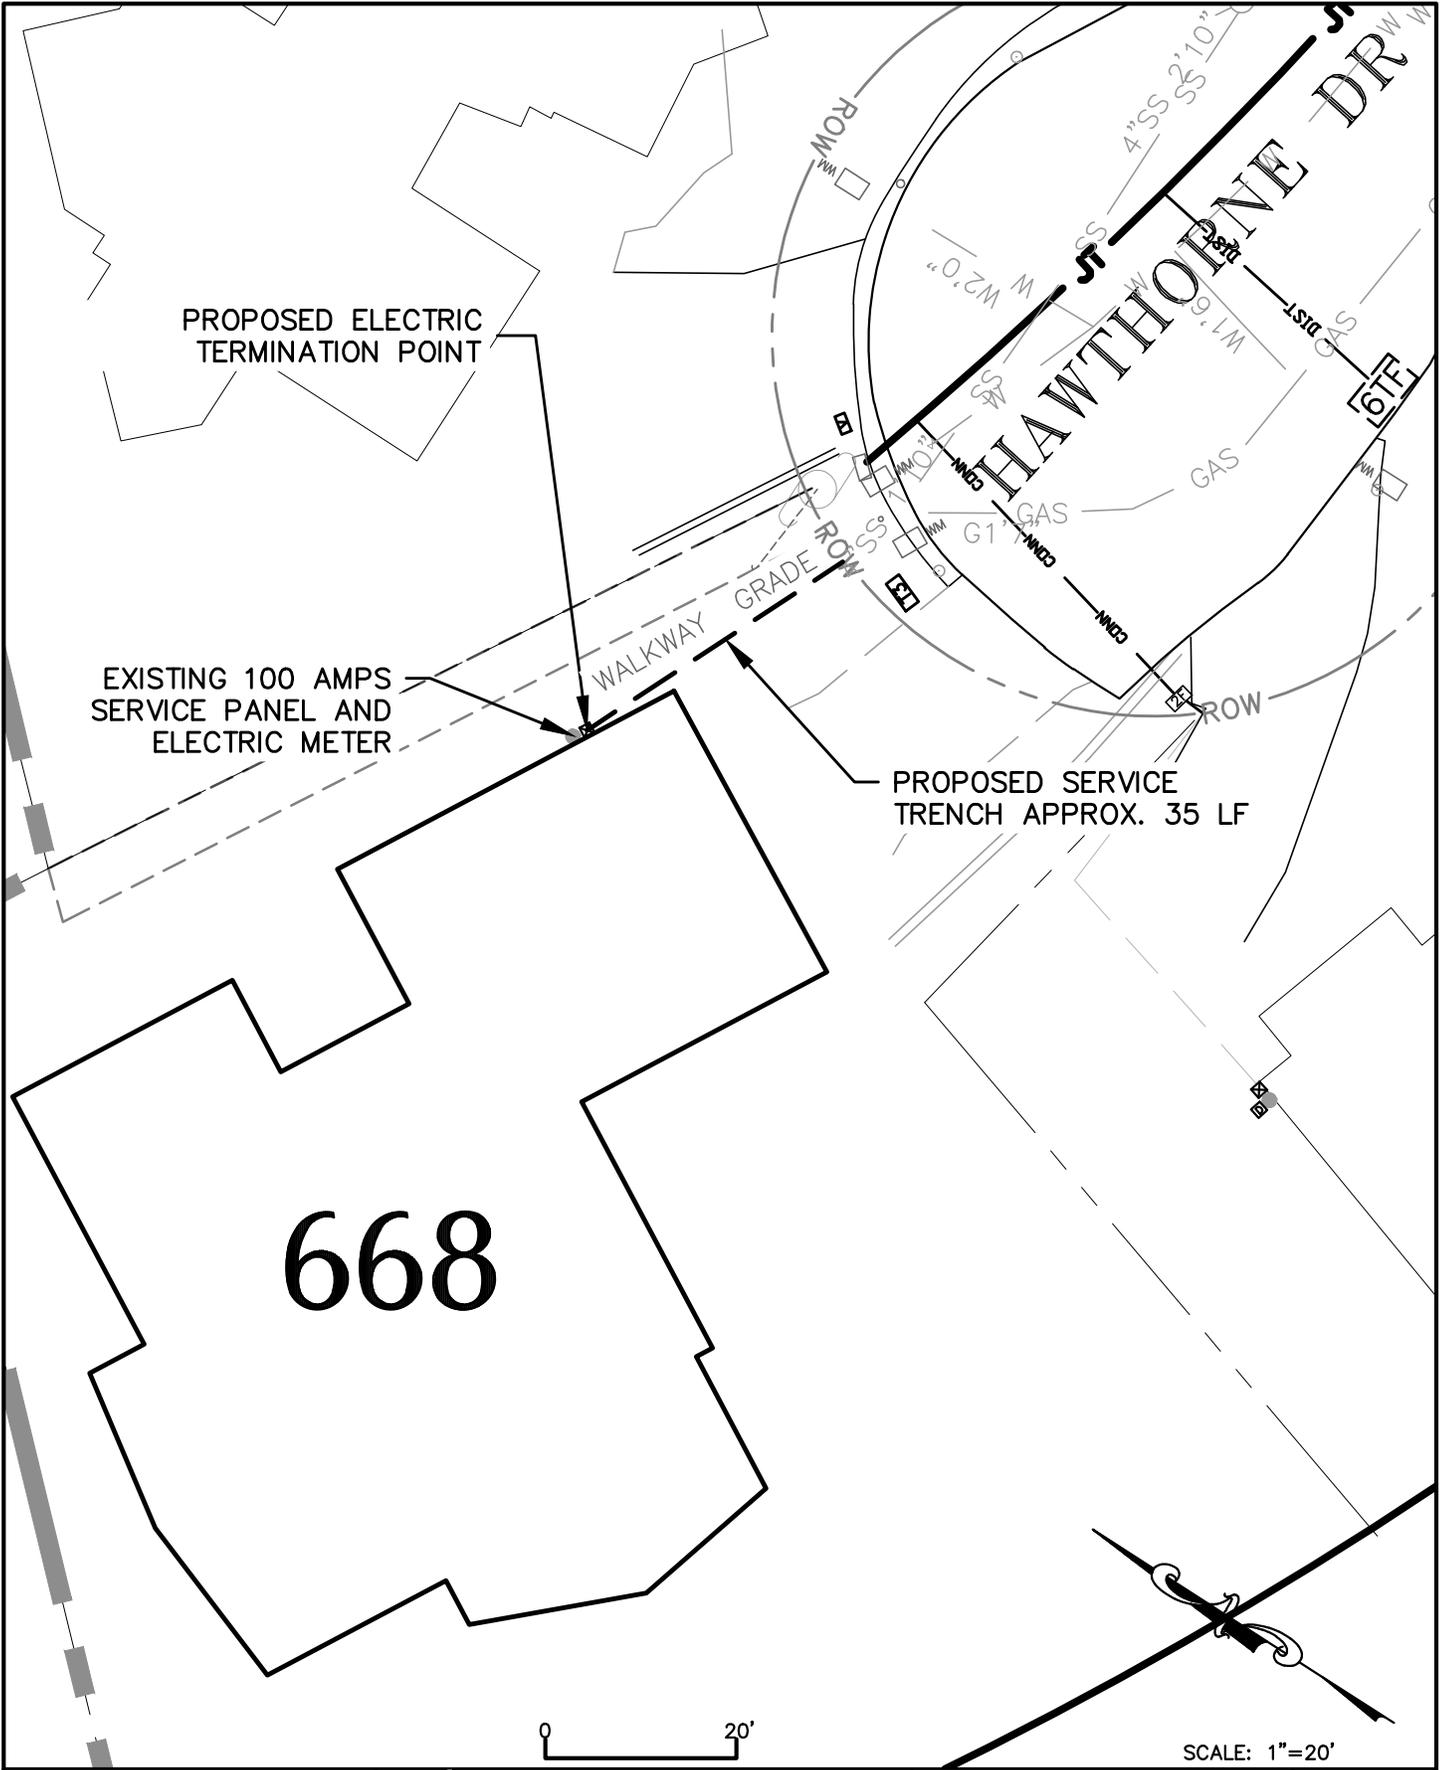

SCALE: 1"=20'


 **Harris & Associates**
1401 Willow Pass Road, Suite 500, Concord CA, 94520
WeAreHarris.com (925) 827-4900

 **TOWN OF TIBURON**
HAWTHORNE
UTILITY UNDERGROUNDING
DISTRICT

INDIVIDUAL SERVICE
CONNECTIONS
668 HAWTHORNE

SHEET
93
OF

H:\TIBURON\160-0900 On Call 2016-2021\160-0900-002 Hawthorne UUD\P_HAW_670.dwg Save Date: 5/24/2019 12:44 PM
Plot Date: 5/24/2019 12:44 PM
Aarmstrong

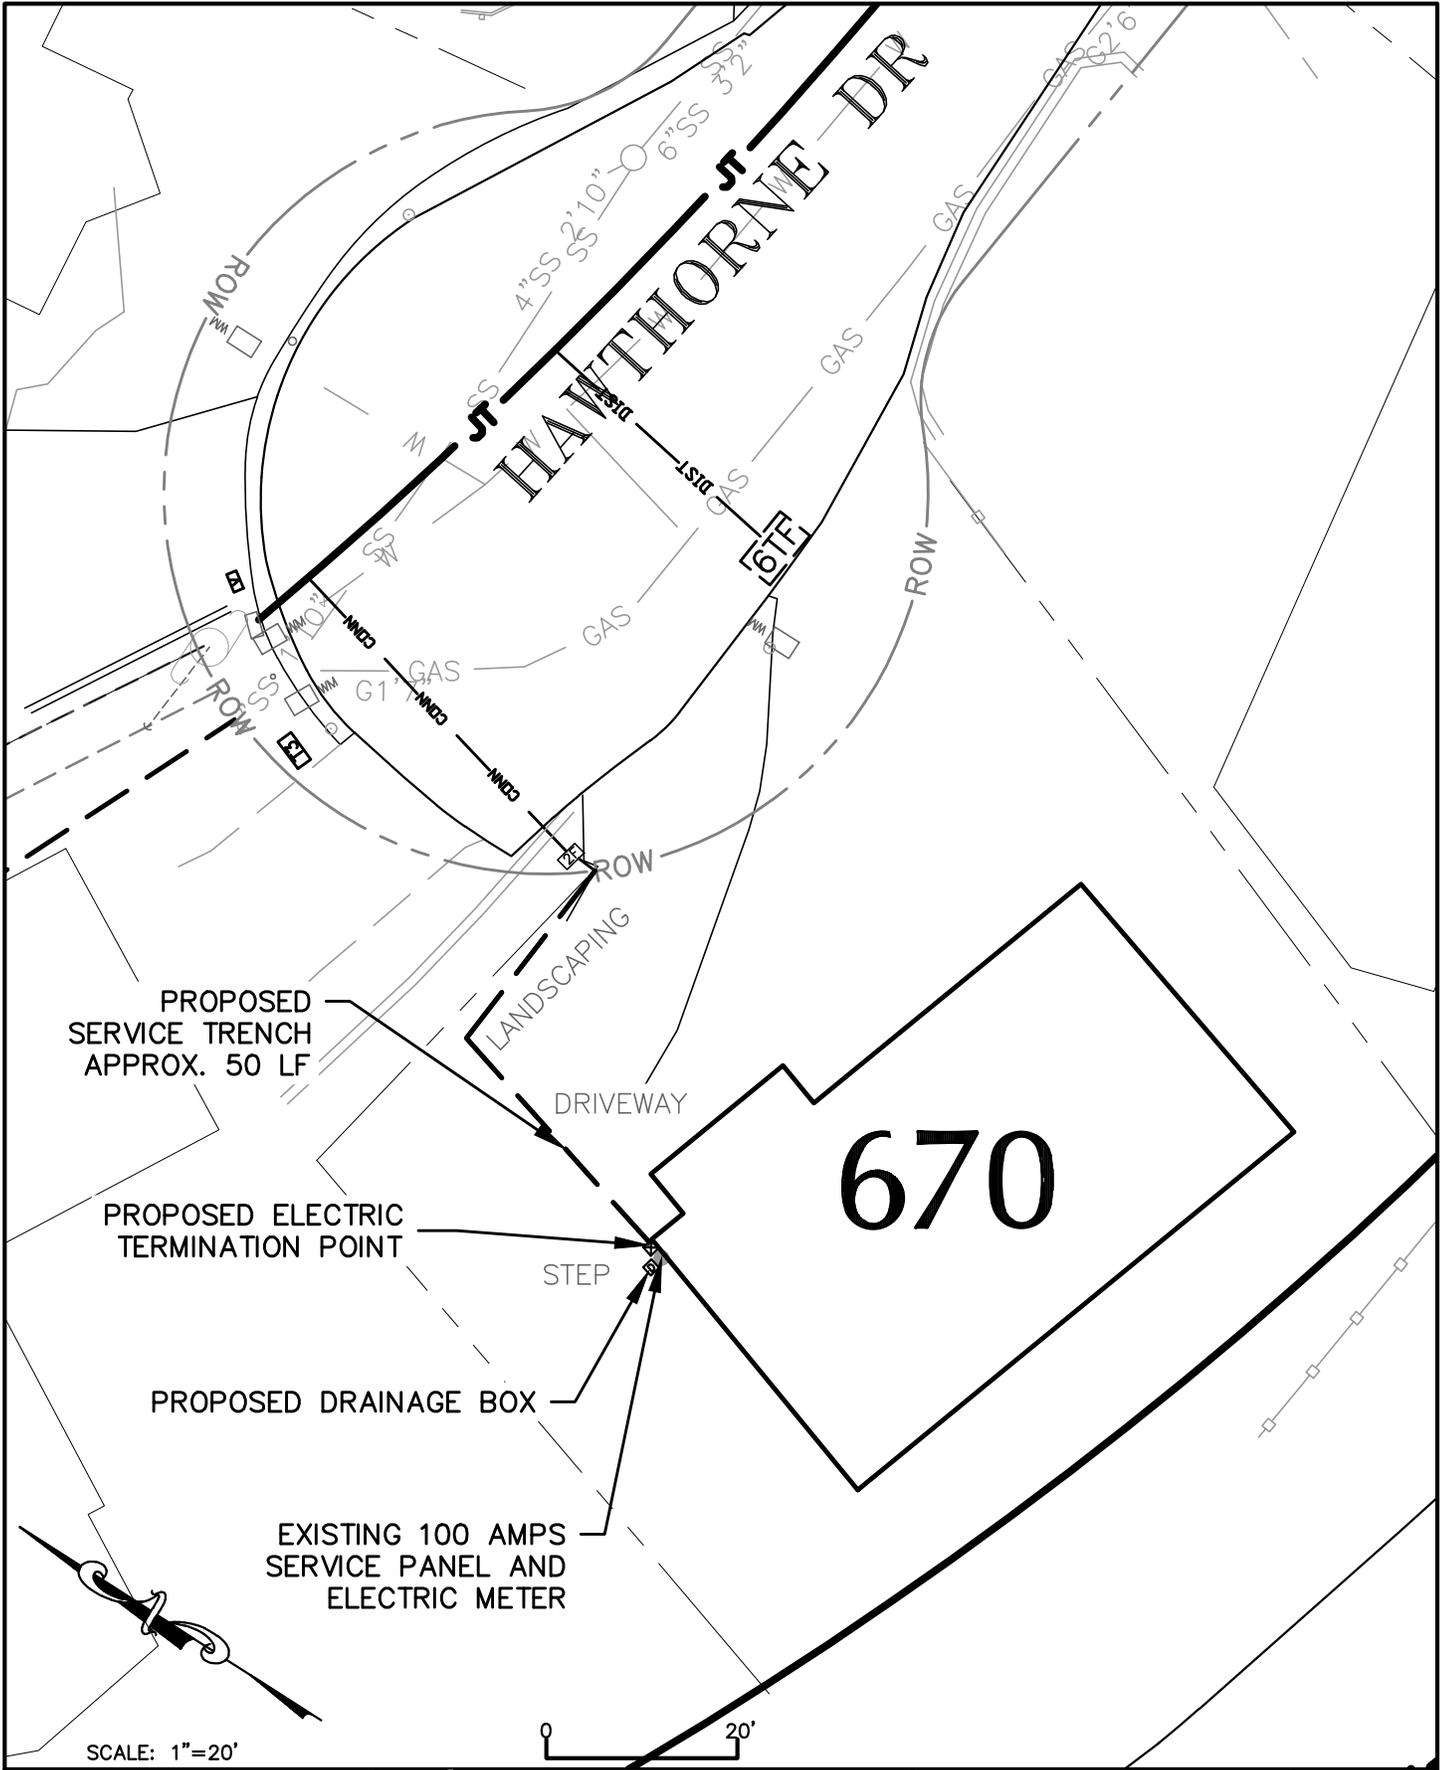


 **Harris & Associates**
1401 Willow Pass Road, Suite 500, Concord CA, 94520
WeAreHarris.com (925) 827-4900

 **TOWN OF TIBURON**
HAWTHORNE
UTILITY UNDERGROUNDING
DISTRICT

INDIVIDUAL SERVICE
CONNECTIONS
670 HAWTHORNE

SHEET
94
OF

H:\TIBURON\160-0900 On Call 2016-2021\160-0900-002 Hawthorne UUD\P_HAW_671.dwg Save Date: 5/24/2019 11:45 AM
Plot Date: 5/24/2019 11:45 AM Armstrong

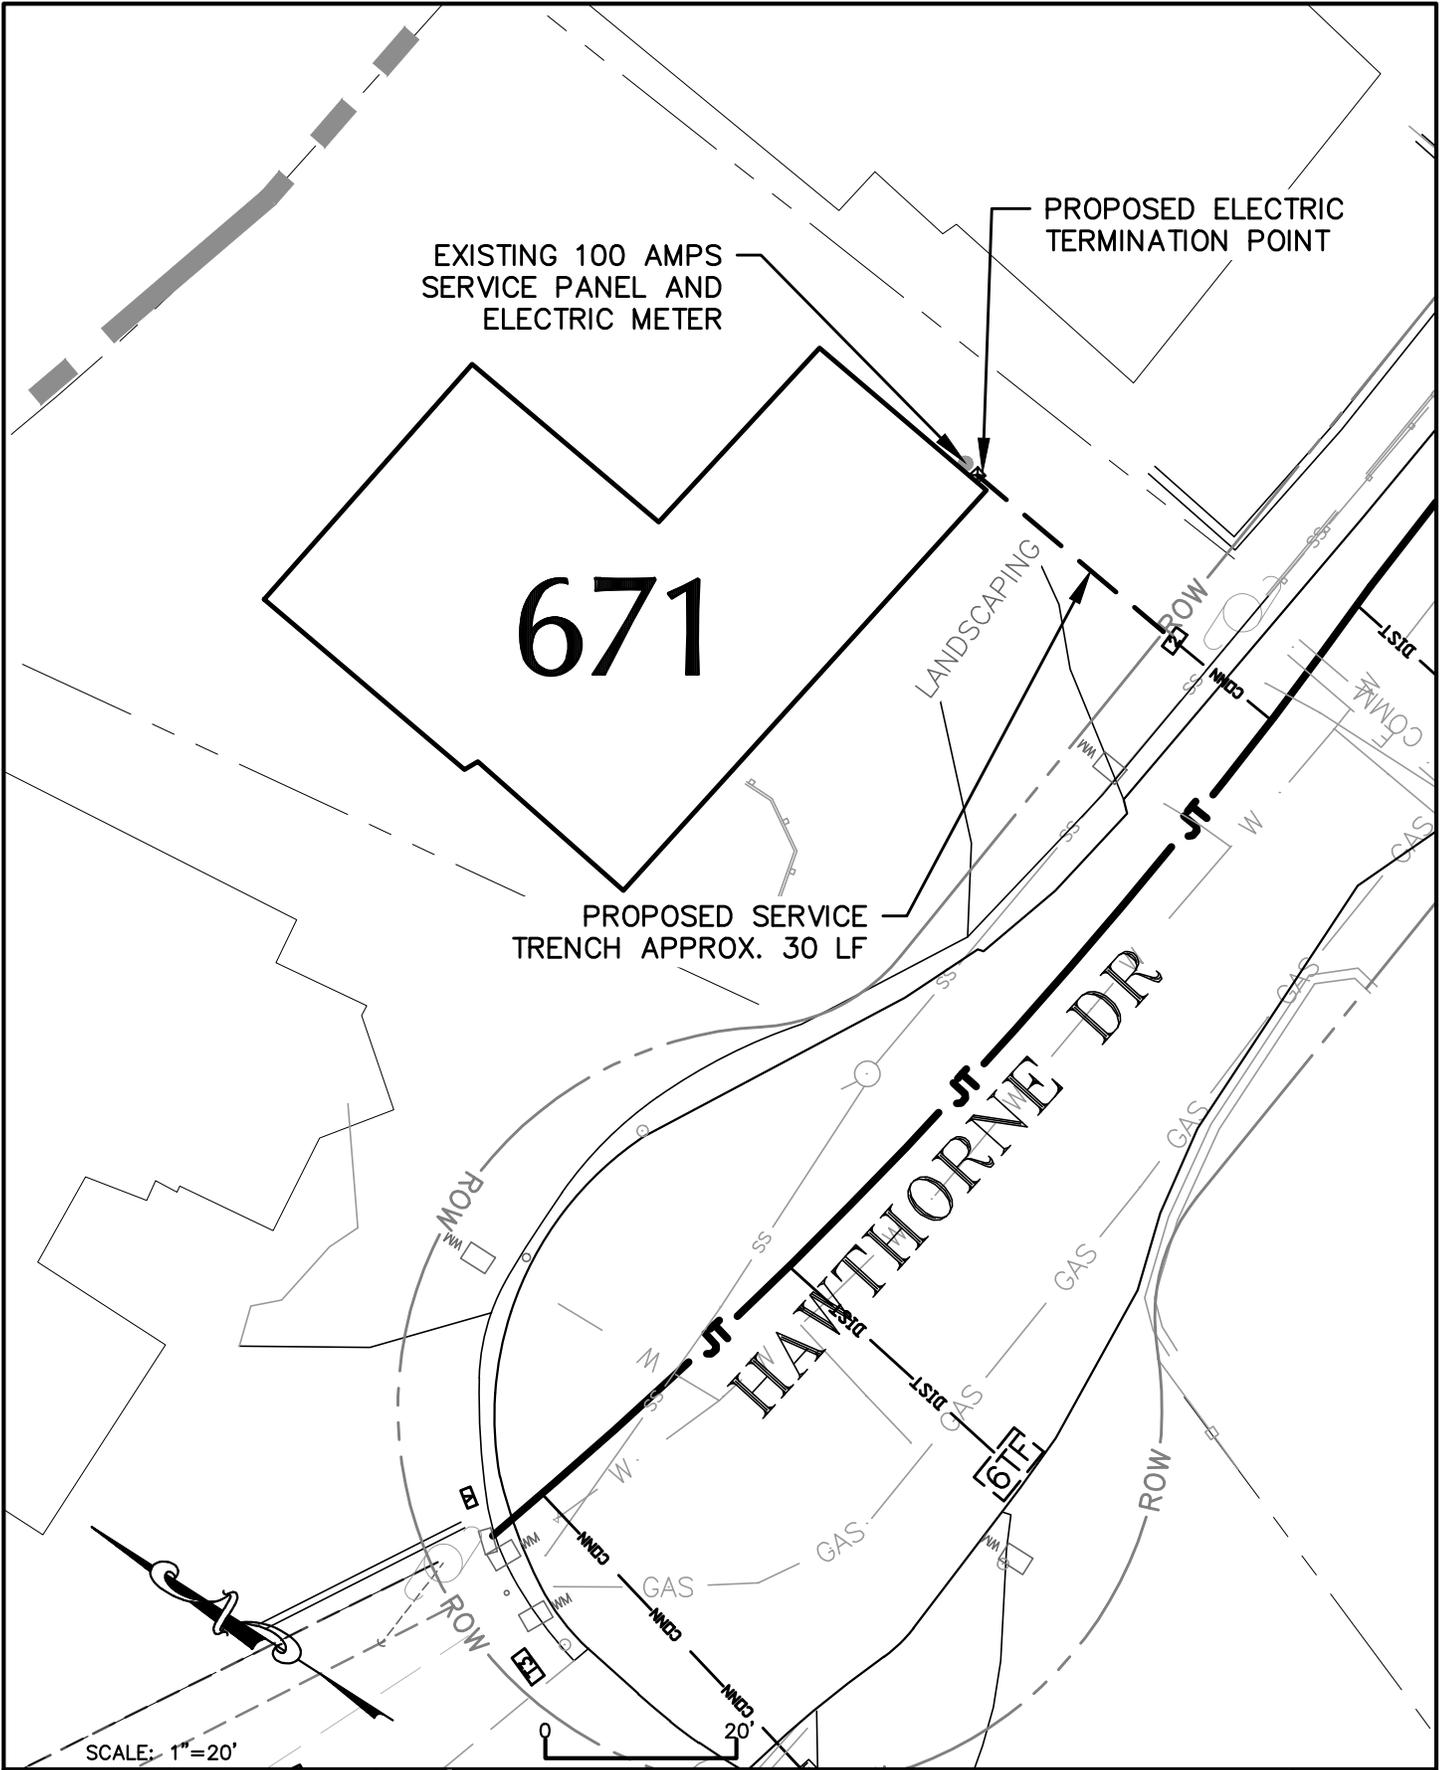


 **Harris & Associates**
1401 Willow Pass Road, Suite 500, Concord CA, 94520
WeAreHarris.com (925) 827-4900

 **TOWN OF TIBURON**
HAWTHORNE
UTILITY UNDERGROUNDING
DISTRICT

INDIVIDUAL SERVICE CONNECTIONS
671 HAWTHORNE

SHEET
91
OF

H:\TIBURON\160-0900 On Call 2016-2021\160-0900-002 Hawthorne UUD\P_HAW_677.dwg Save Date: 5/24/2019 1:10 PM
Plot Date: 5/24/2019 1:10 PM Armstrong

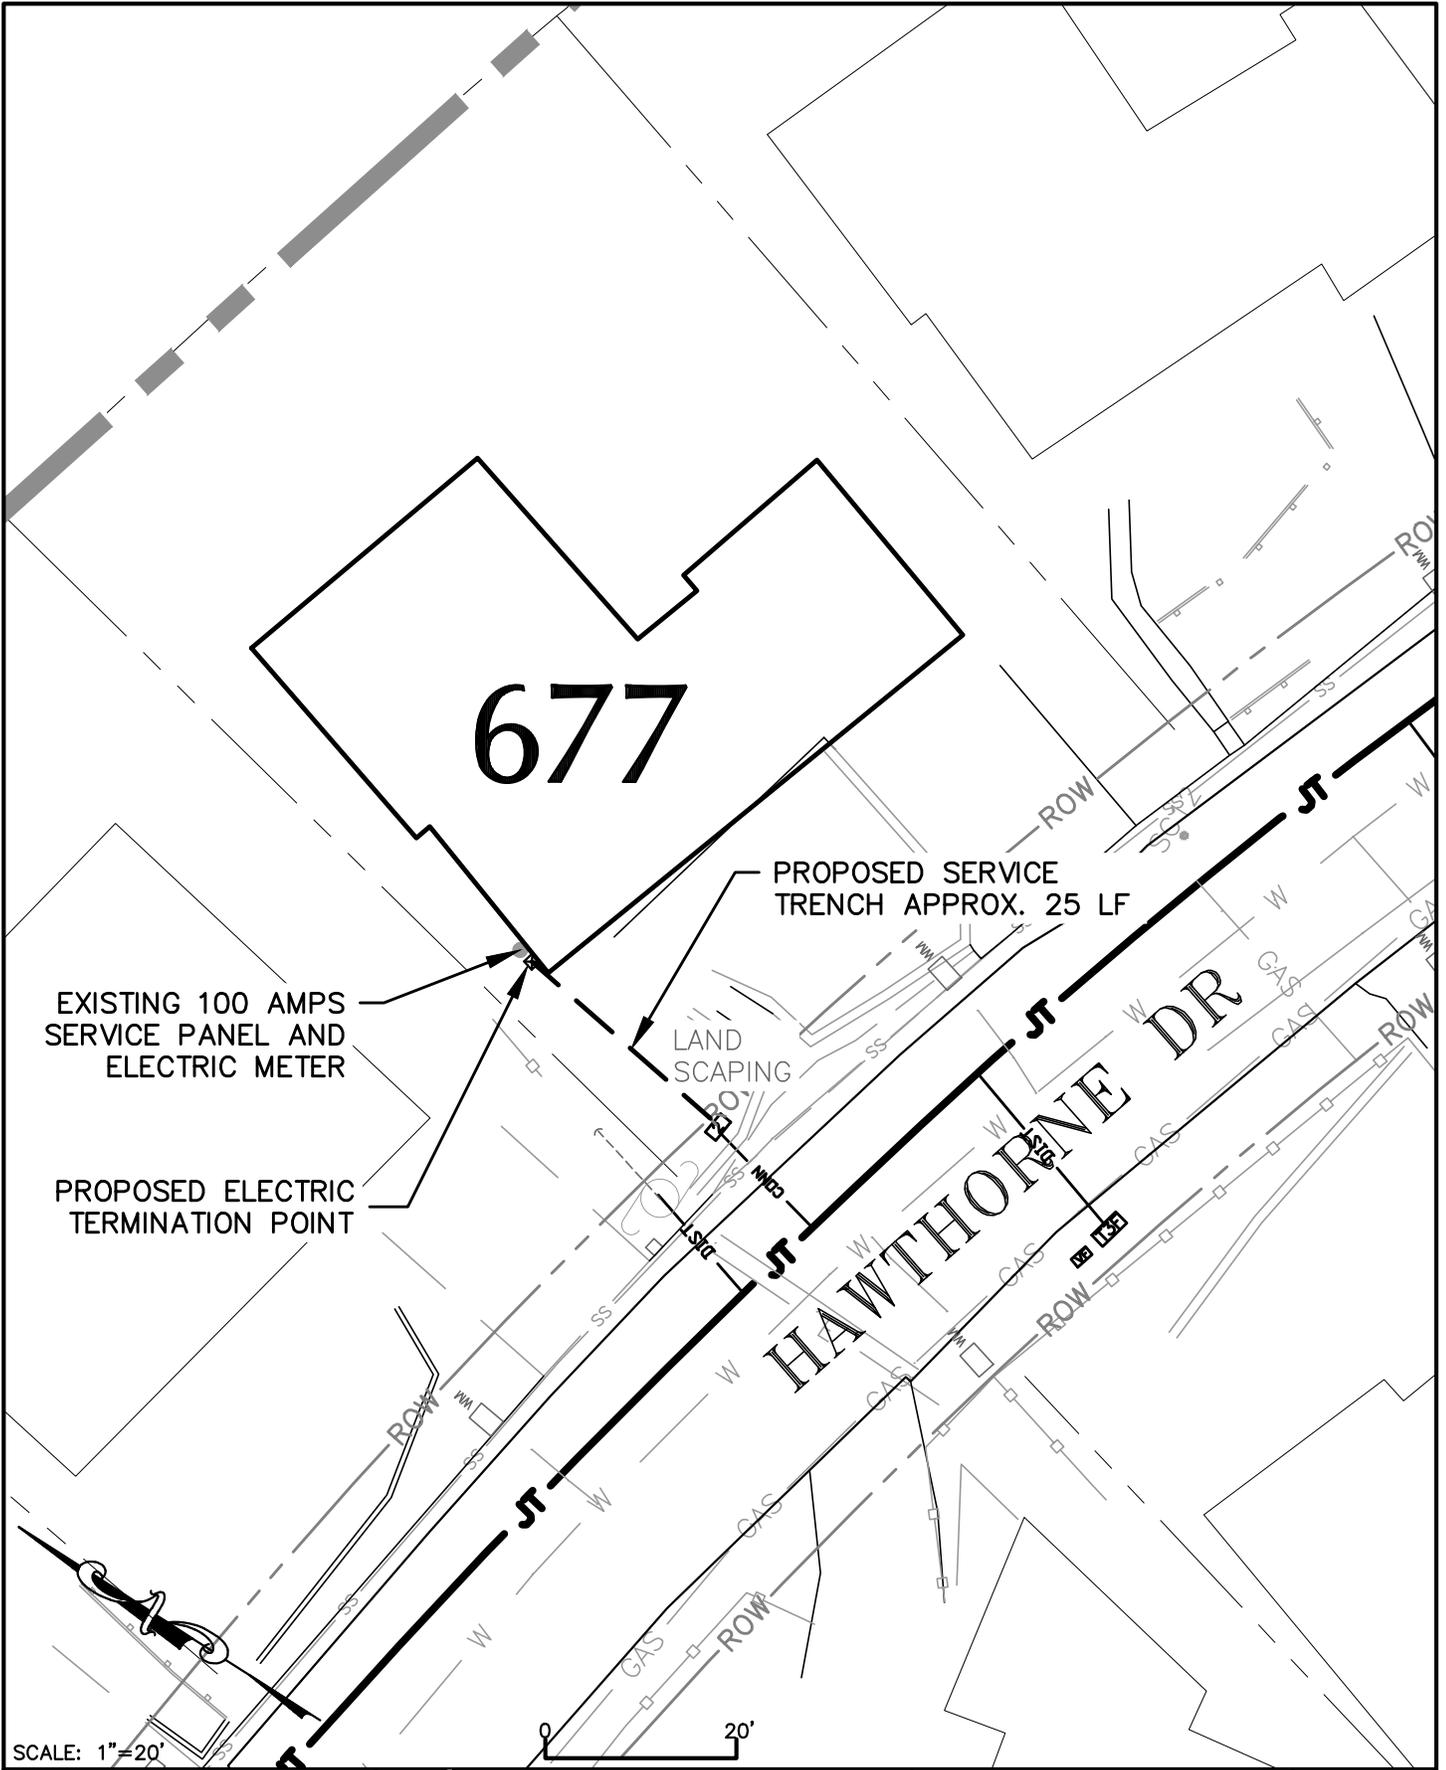

SCALE: 1"=20'

TOWN OF TIBURON
HAWTHORNE
UTILITY UNDERGROUNDING
DISTRICT

INDIVIDUAL SERVICE
CONNECTIONS
677 HAWTHORNE

SHEET
88

PROJECT NO. 1600900004




Harris & Associates
1401 Willow Pass Road, Suite 500, Concord CA, 94520
WeAreHarris.com (925) 827-4900



AUGUST 29, 2018 OF
06-29-18 P HAW 677

H:\TIBURON\160-0900 On Call 2016-2021\160-0900-002 Hawthorne UUD\P_HAW_678.dwg Save Date: 5/24/2019 1:23 PM
Plot Date: 5/24/2019 1:23 PM Armstrong

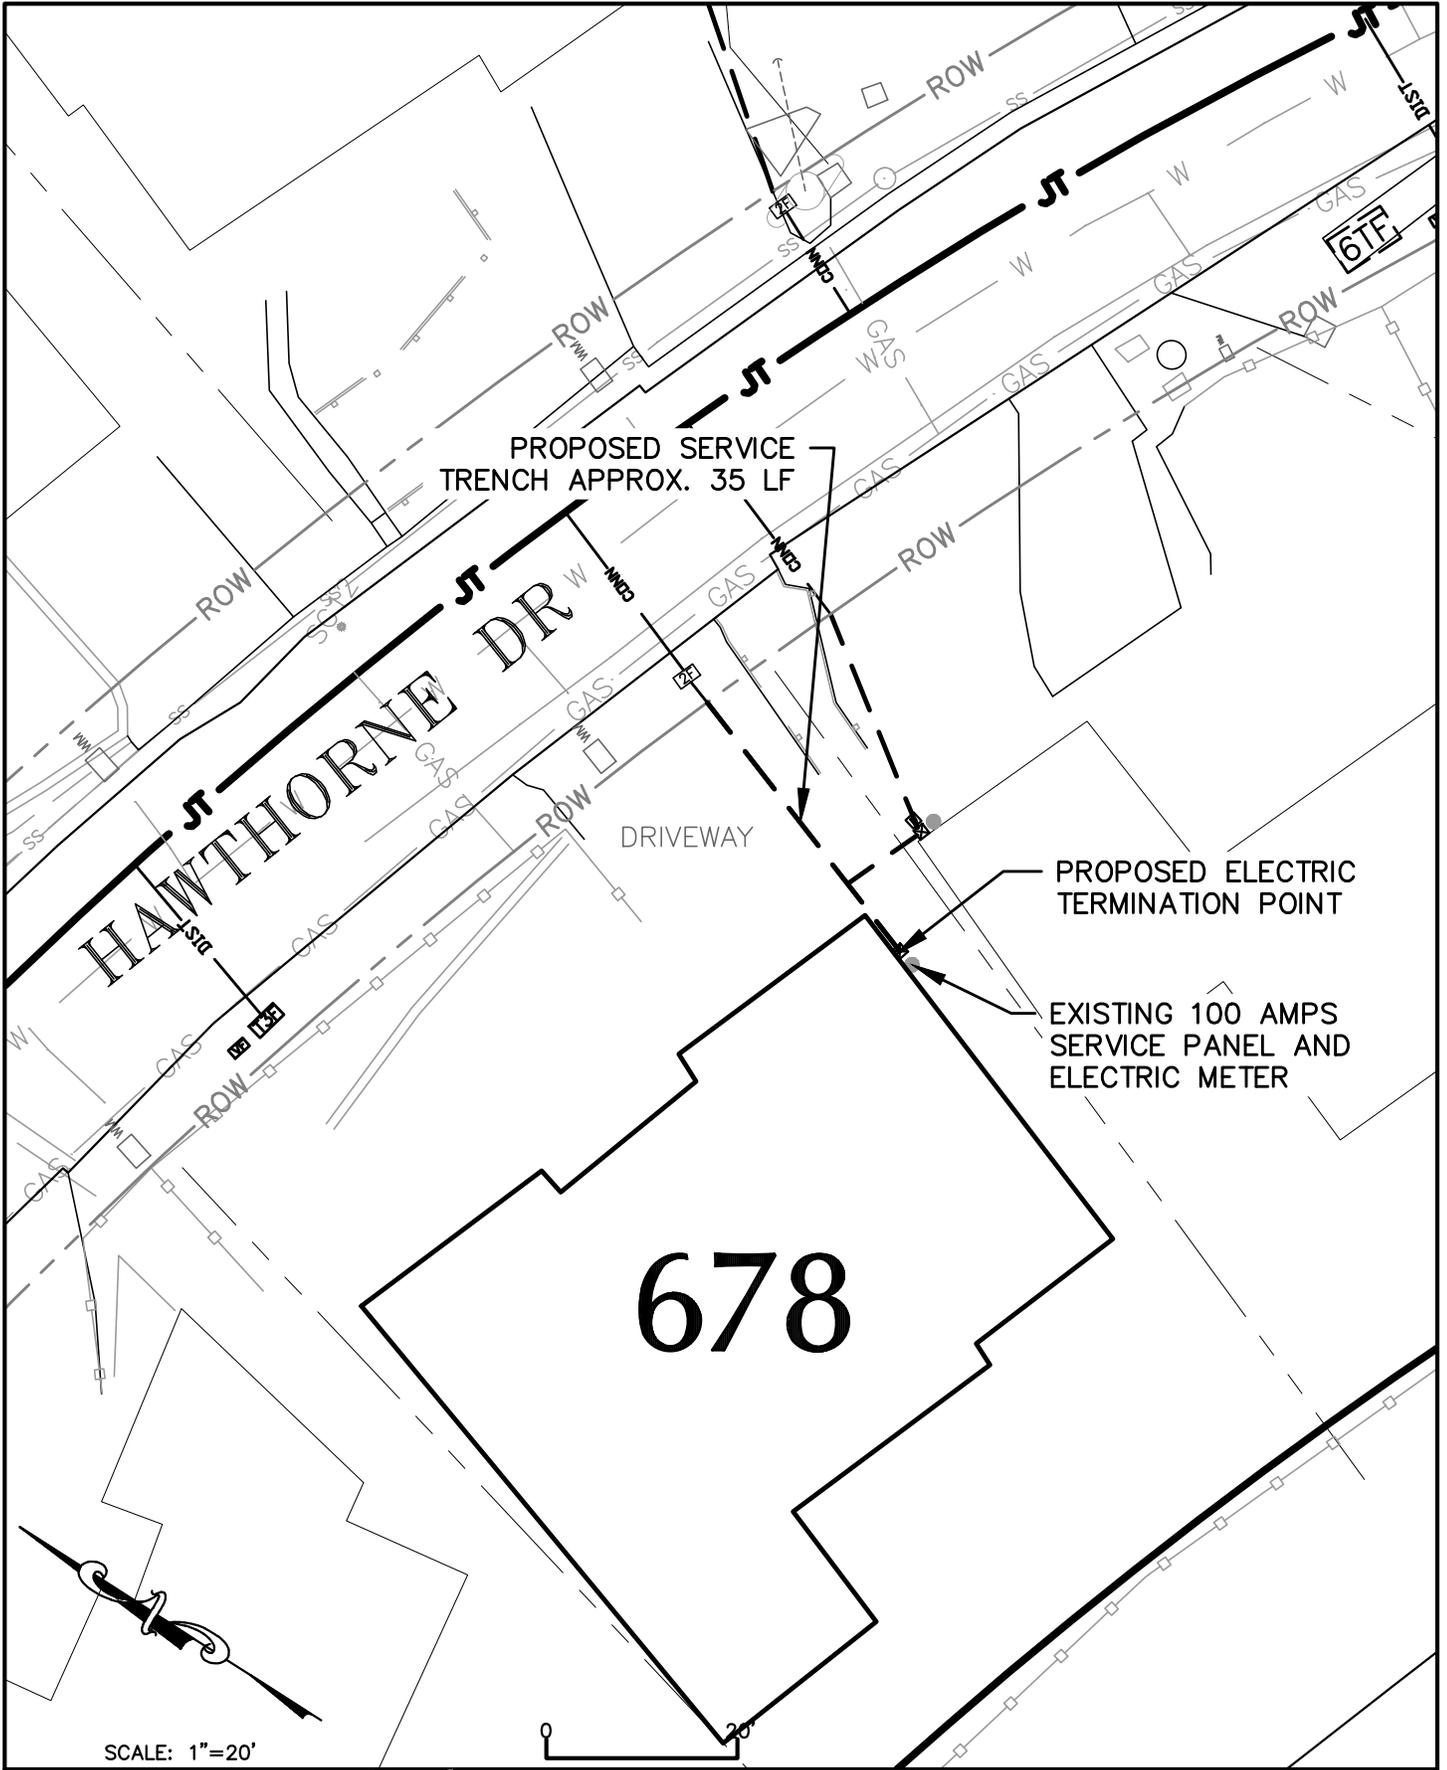

PROPOSED SERVICE TRENCH APPROX. 35 LF

PROPOSED ELECTRIC TERMINATION POINT

EXISTING 100 AMPS SERVICE PANEL AND ELECTRIC METER

678

SCALE: 1"=20'


 **Harris & Associates**
1401 Willow Pass Road, Suite 500, Concord CA, 94520
WeAreHarris.com (925) 827-4900

 **TOWN OF TIBURON**
HAWTHORNE
UTILITY UNDERGROUNDING
DISTRICT

INDIVIDUAL SERVICE CONNECTIONS
678 HAWTHORNE

SHEET
98
OF

H:\TIBURON\160-0900 On Call 2016-2021\160-0900-002 Hawthorne UUD\P_HAW_679.dwg Save Date: 5/29/2019 9:12 AM
Plot Date: 5/29/2019 9:12 AM Armstrong

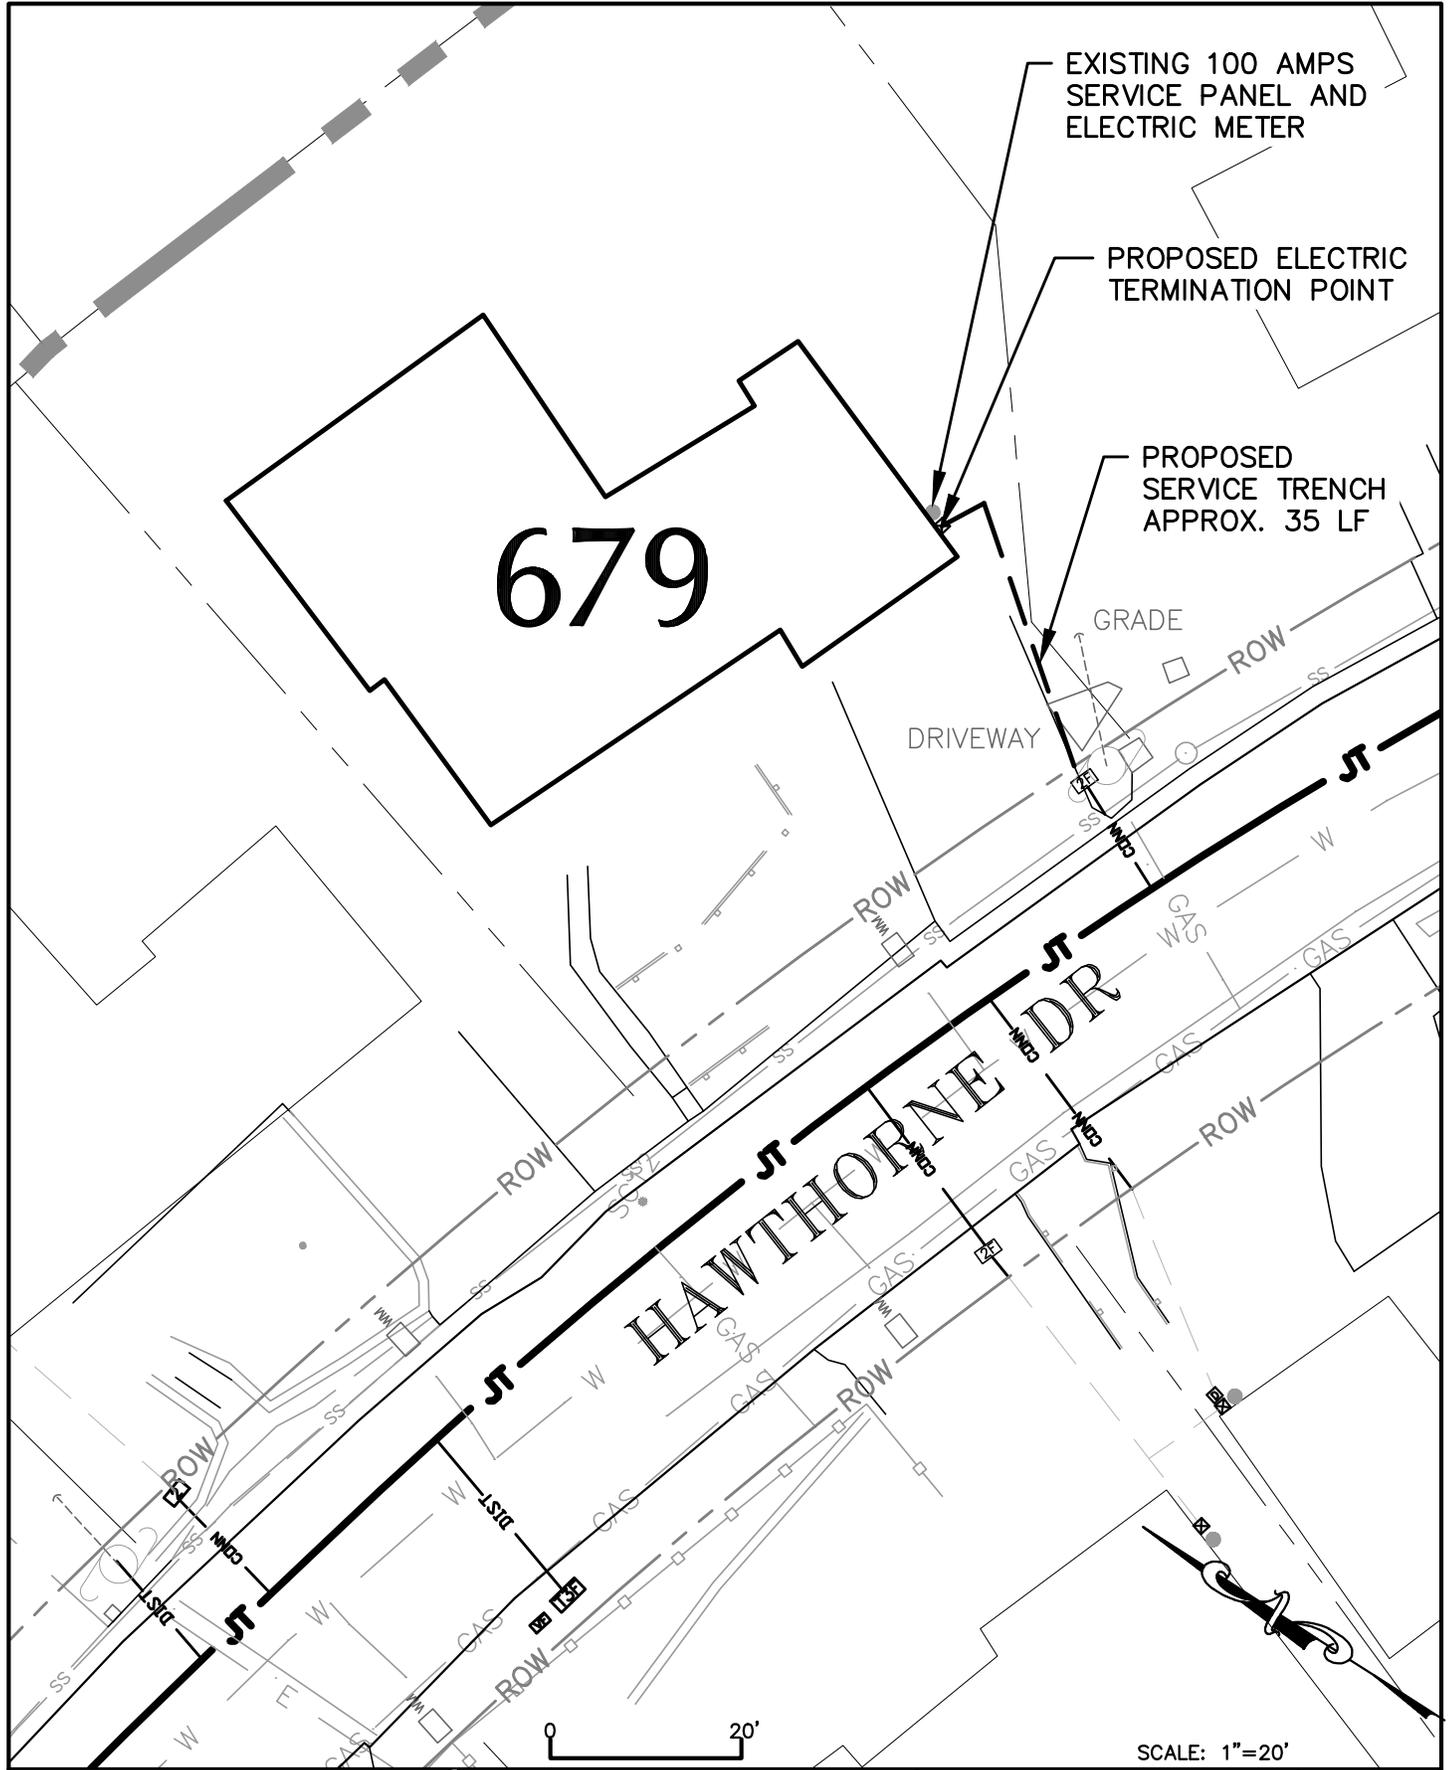

20'

SCALE: 1"=20'


 **Harris & Associates**
1401 Willow Pass Road, Suite 500, Concord CA, 94520
WeAreHarris.com (925) 827-4900

 **TOWN OF TIBURON**
HAWTHORNE
UTILITY UNDERGROUNDING
DISTRICT

INDIVIDUAL SERVICE
CONNECTIONS
679 HAWTHORNE

SHEET
87
OF

H:\TIBURON\160-0900 On Call 2016-2021\160-0900-002 Hawthorne UUD\P_HAW_680.dwg Save Date: 5/29/2019 9:18 AM
Plot Date: 5/29/2019 9:18 AM Armstrong

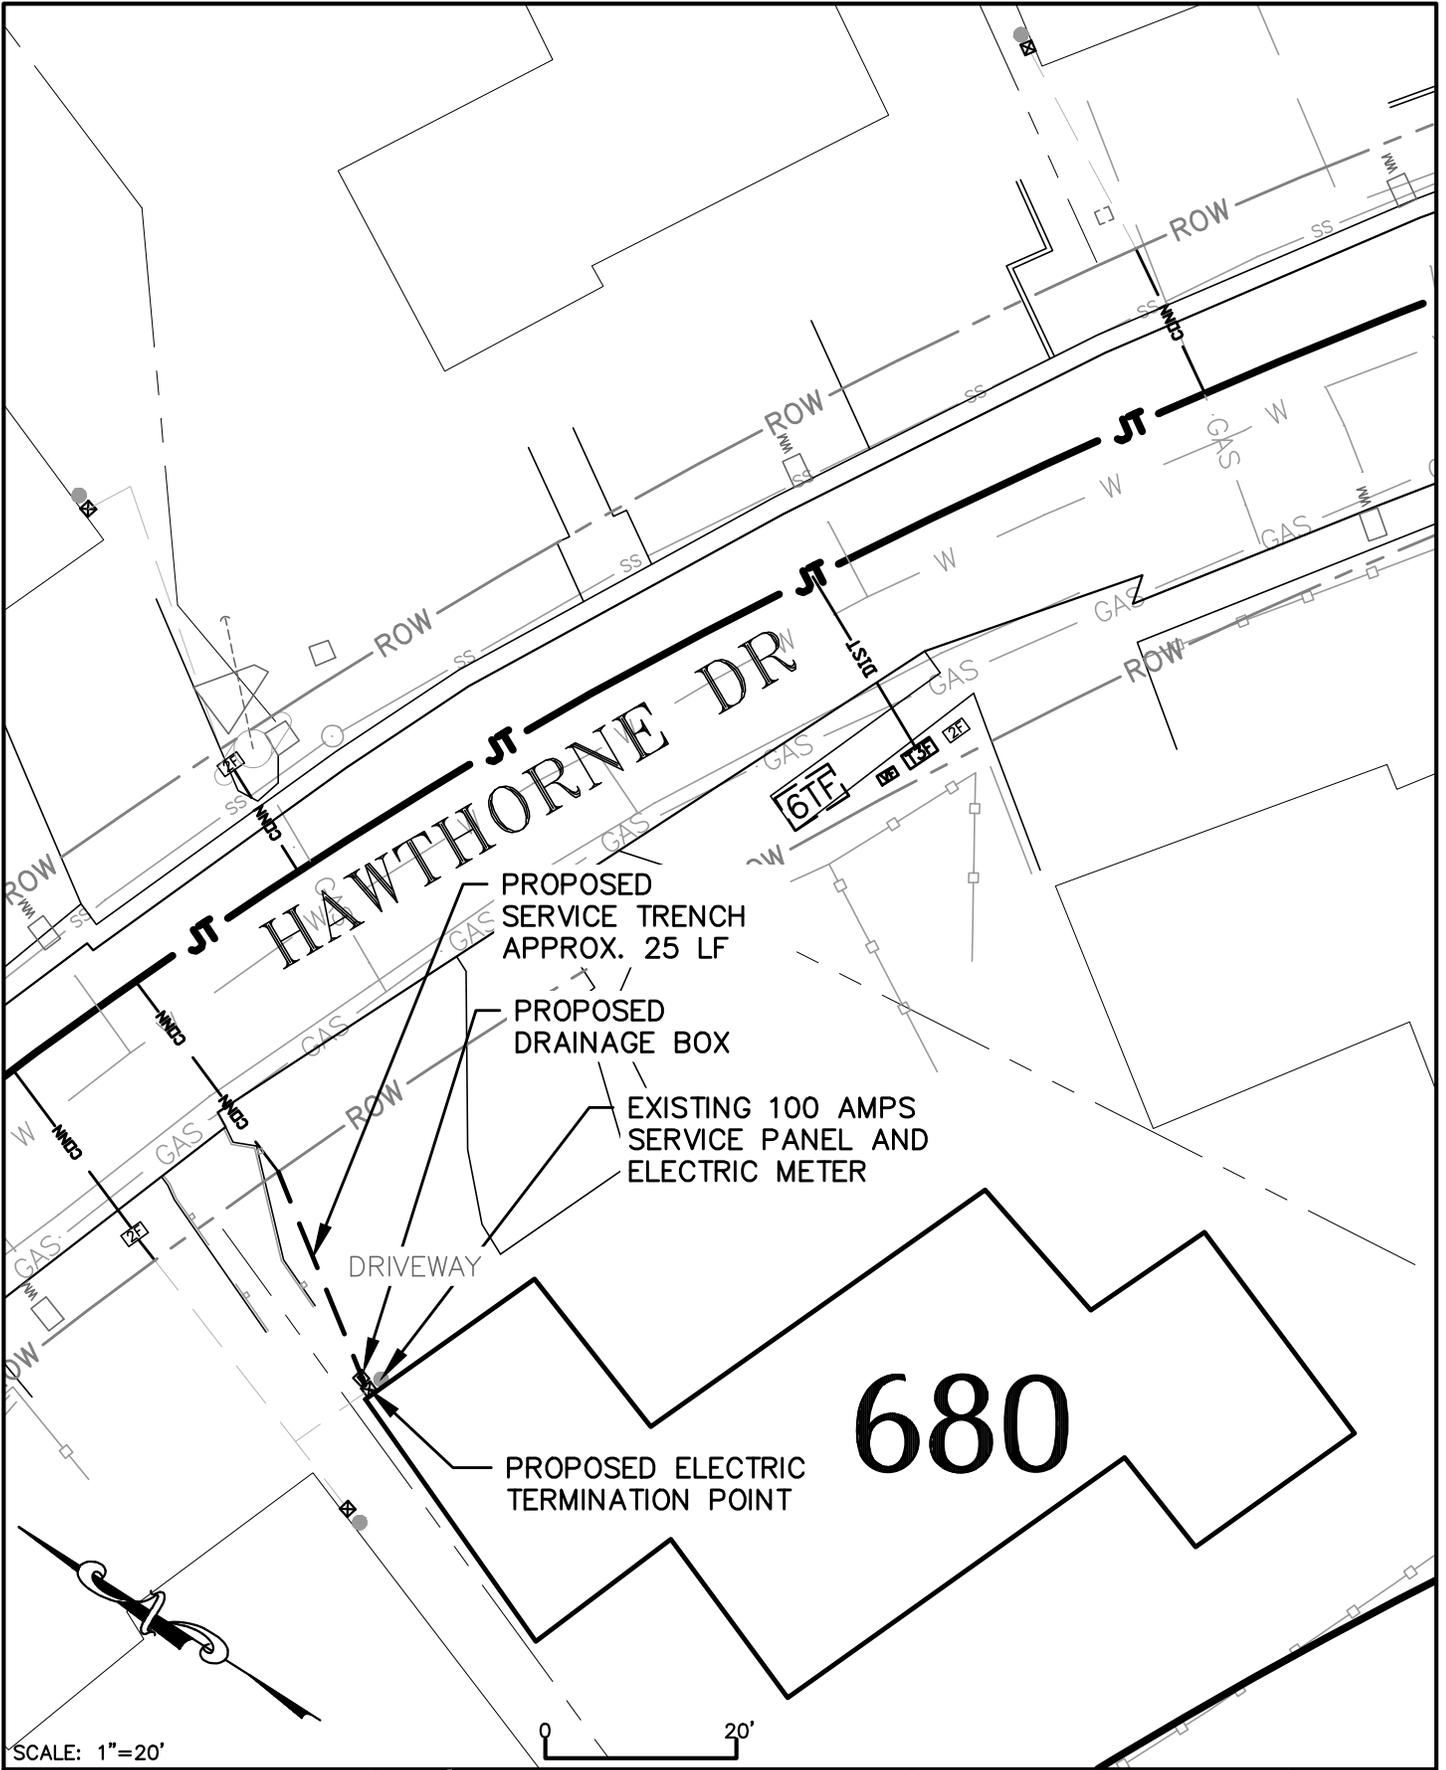

SCALE: 1"=20'

 **Harris & Associates**
1401 Willow Pass Road, Suite 500, Concord CA, 94520
WeAreHarris.com (925) 827-4900

 **TOWN OF TIBURON**
HAWTHORNE
UTILITY UNDERGROUNDING
DISTRICT

INDIVIDUAL SERVICE CONNECTIONS
680 HAWTHORNE

SHEET
99
OF

H:\TIBURON\160-0900 On Call 2016-2021\160-0900-002 Hawthorne UUD\P_HAW_681.dwg Save Date: 5/29/2019 9:21 AM
Plot Date: 5/29/2019 9:21 AM Armstrong

PROPERTY UNDER
CONSTRUCTION, PROPERTY
OWNER WILL PROVIDE
ELECTRIC METER LOCATION.

681

DRIVEWAY

HAWTHORNE DR

SCALE: 1" = 30'

20'



Harris & Associates

1401 Willow Pass Road, Suite 500, Concord CA, 94520
WeAreHarris.com (925) 827-4900



TOWN OF TIBURON
HAWTHORNE
UTILITY UNDERGROUNDING
DISTRICT

INDIVIDUAL SERVICE
CONNECTIONS
681 HAWTHORNE

SHEET
86


PROJECT NO. 1600900004

AUGUST 29, 2018

06-29-18

P HAW 681

H:\TIBURON\160-0900 On Call 2016-2021\160-0900-002 Hawthorne UUD\P_HAW_682.dwg Save Date: 5/29/2019 9:26 AM
Plot Date: 5/29/2019 9:26 AM Armstrong

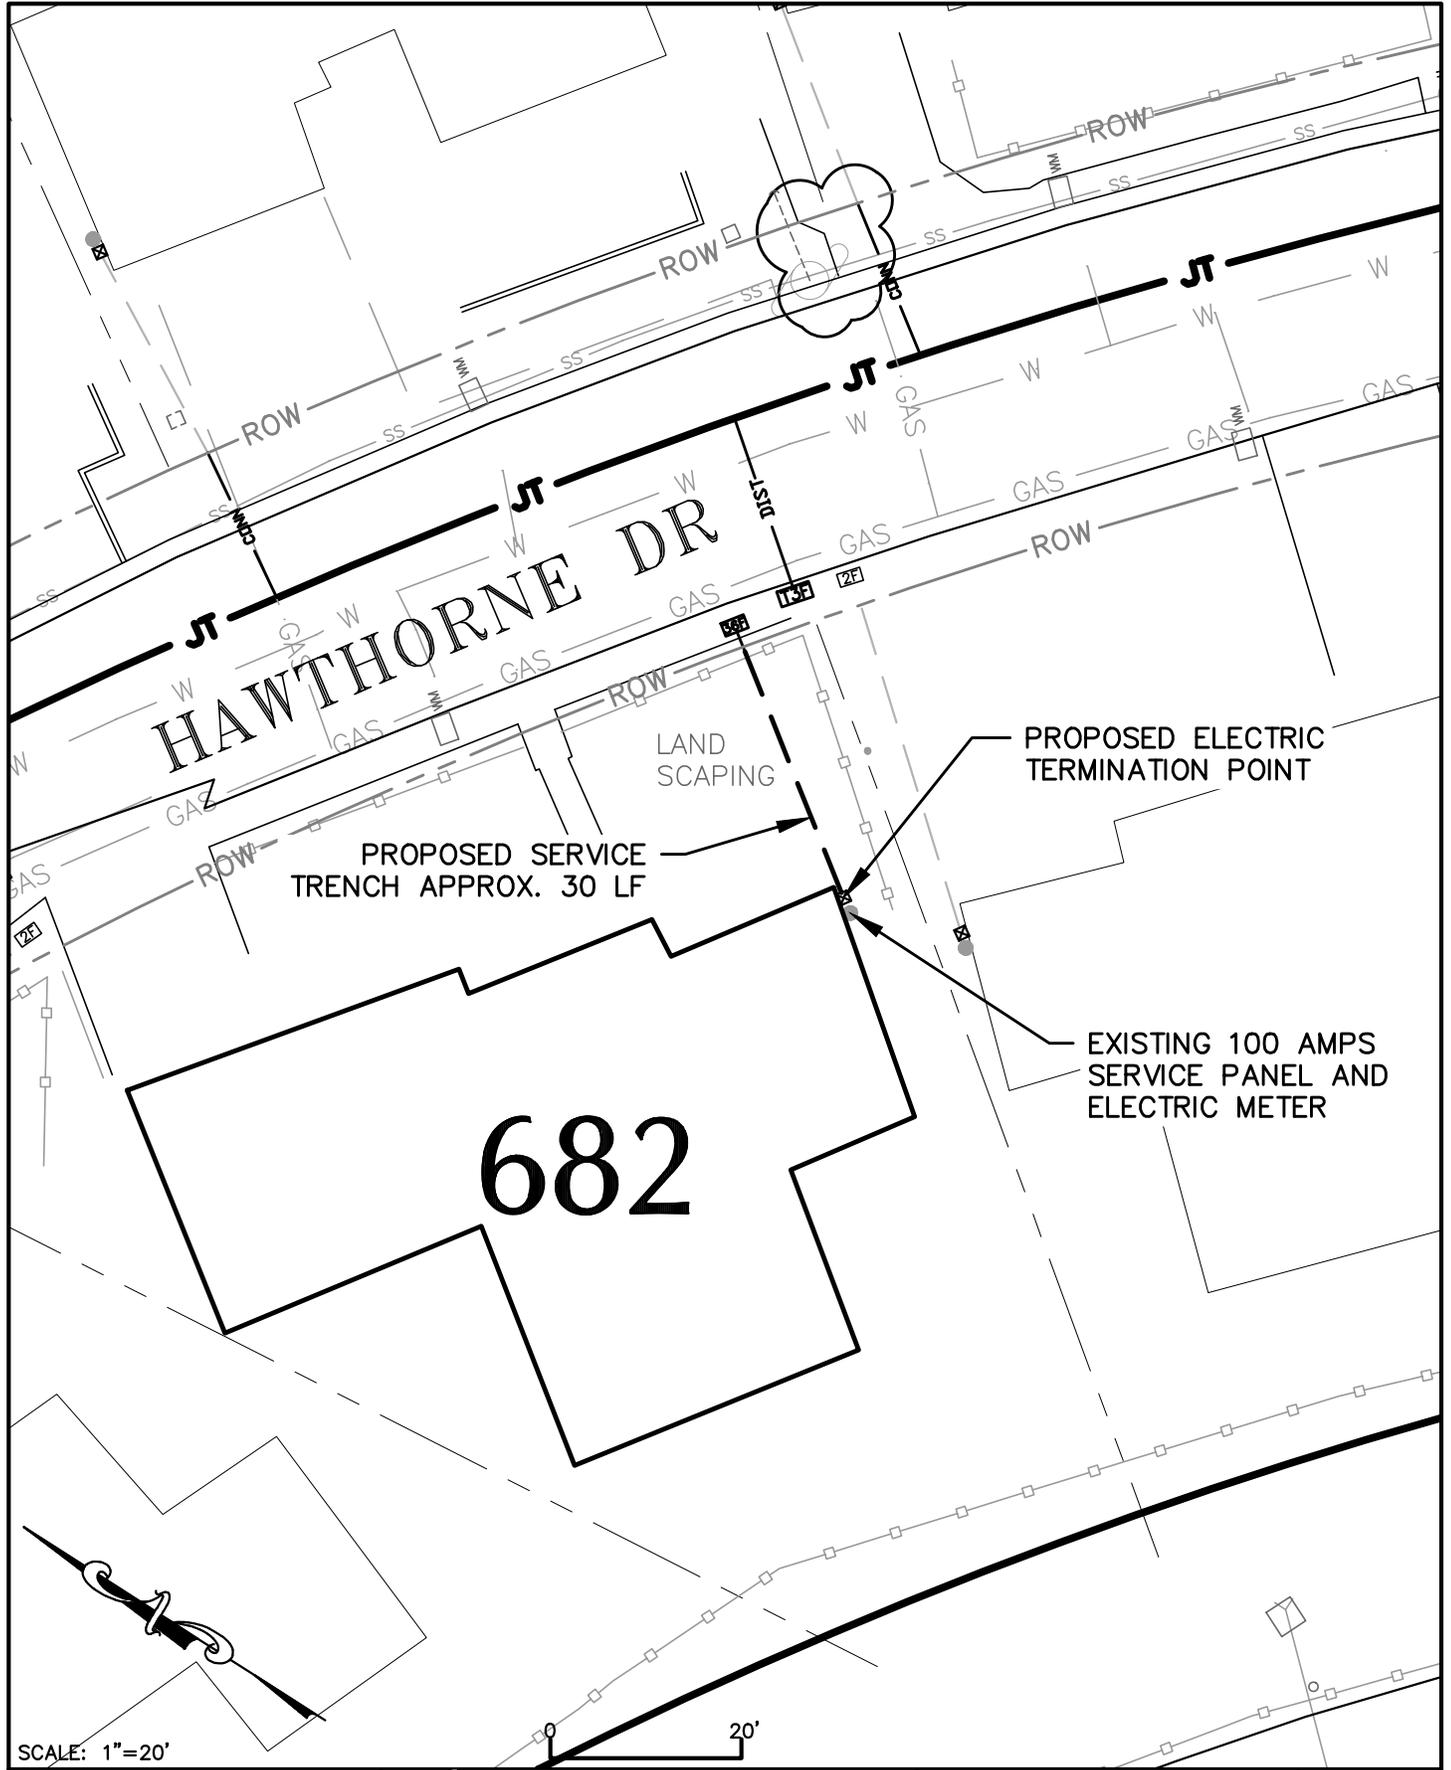

SCALE: 1"=20'



Harris & Associates

1401 Willow Pass Road, Suite 500, Concord CA, 94520
WeAreHarris.com (925) 827-4900



TOWN OF TIBURON
HAWTHORNE
UTILITY UNDERGROUNDING
DISTRICT

INDIVIDUAL SERVICE
CONNECTIONS
682 HAWTHORNE

SHEET
100


PROJECT NO. 1600900004

AUGUST 29, 2018

06-29-18

P HAW 682

H:\TIBURON\160-0900 On Call 2016-2021\160-0900-002 Hawthorne UUD\P_HAW_683.dwg Save Date: 5/29/2019 9:34 AM
Plot Date: 5/29/2019 9:34 AM Armstrong

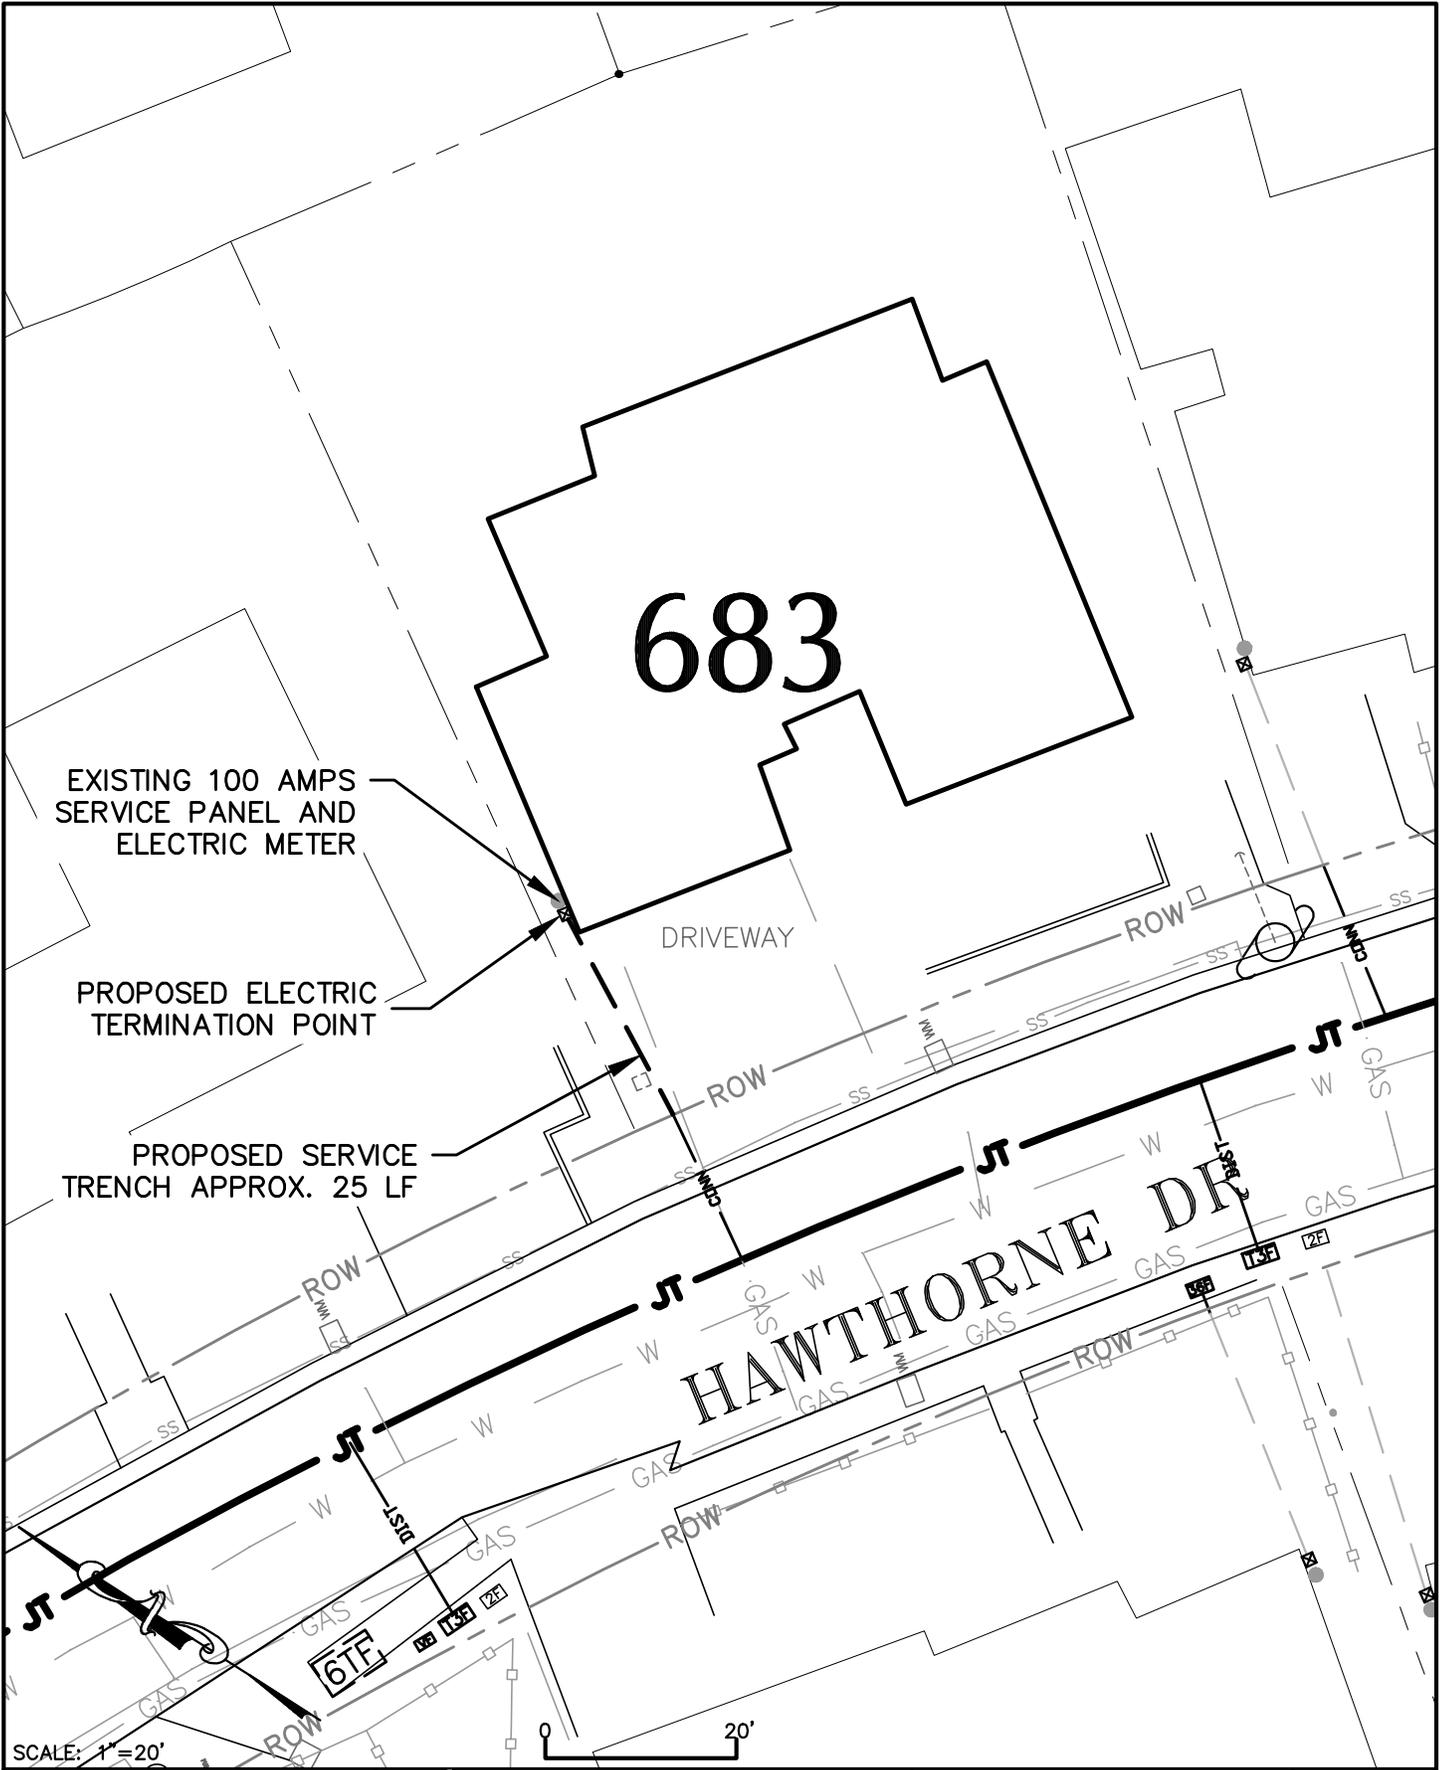


 **Harris & Associates**
1401 Willow Pass Road, Suite 500, Concord CA, 94520
WeAreHarris.com (925) 827-4900

 **TOWN OF TIBURON**
HAWTHORNE
UTILITY UNDERGROUNDING
DISTRICT

INDIVIDUAL SERVICE CONNECTIONS
683 HAWTHORNE

SHEET
85
OF

H:\TIBURON\160-0900 On Call 2016-2021\160-0900-002 Hawthorne UUD\P_HAW_684.dwg Save Date: 5/29/2019 9:41 AM
Plot Date: 5/29/2019 9:41 AM Armstrong

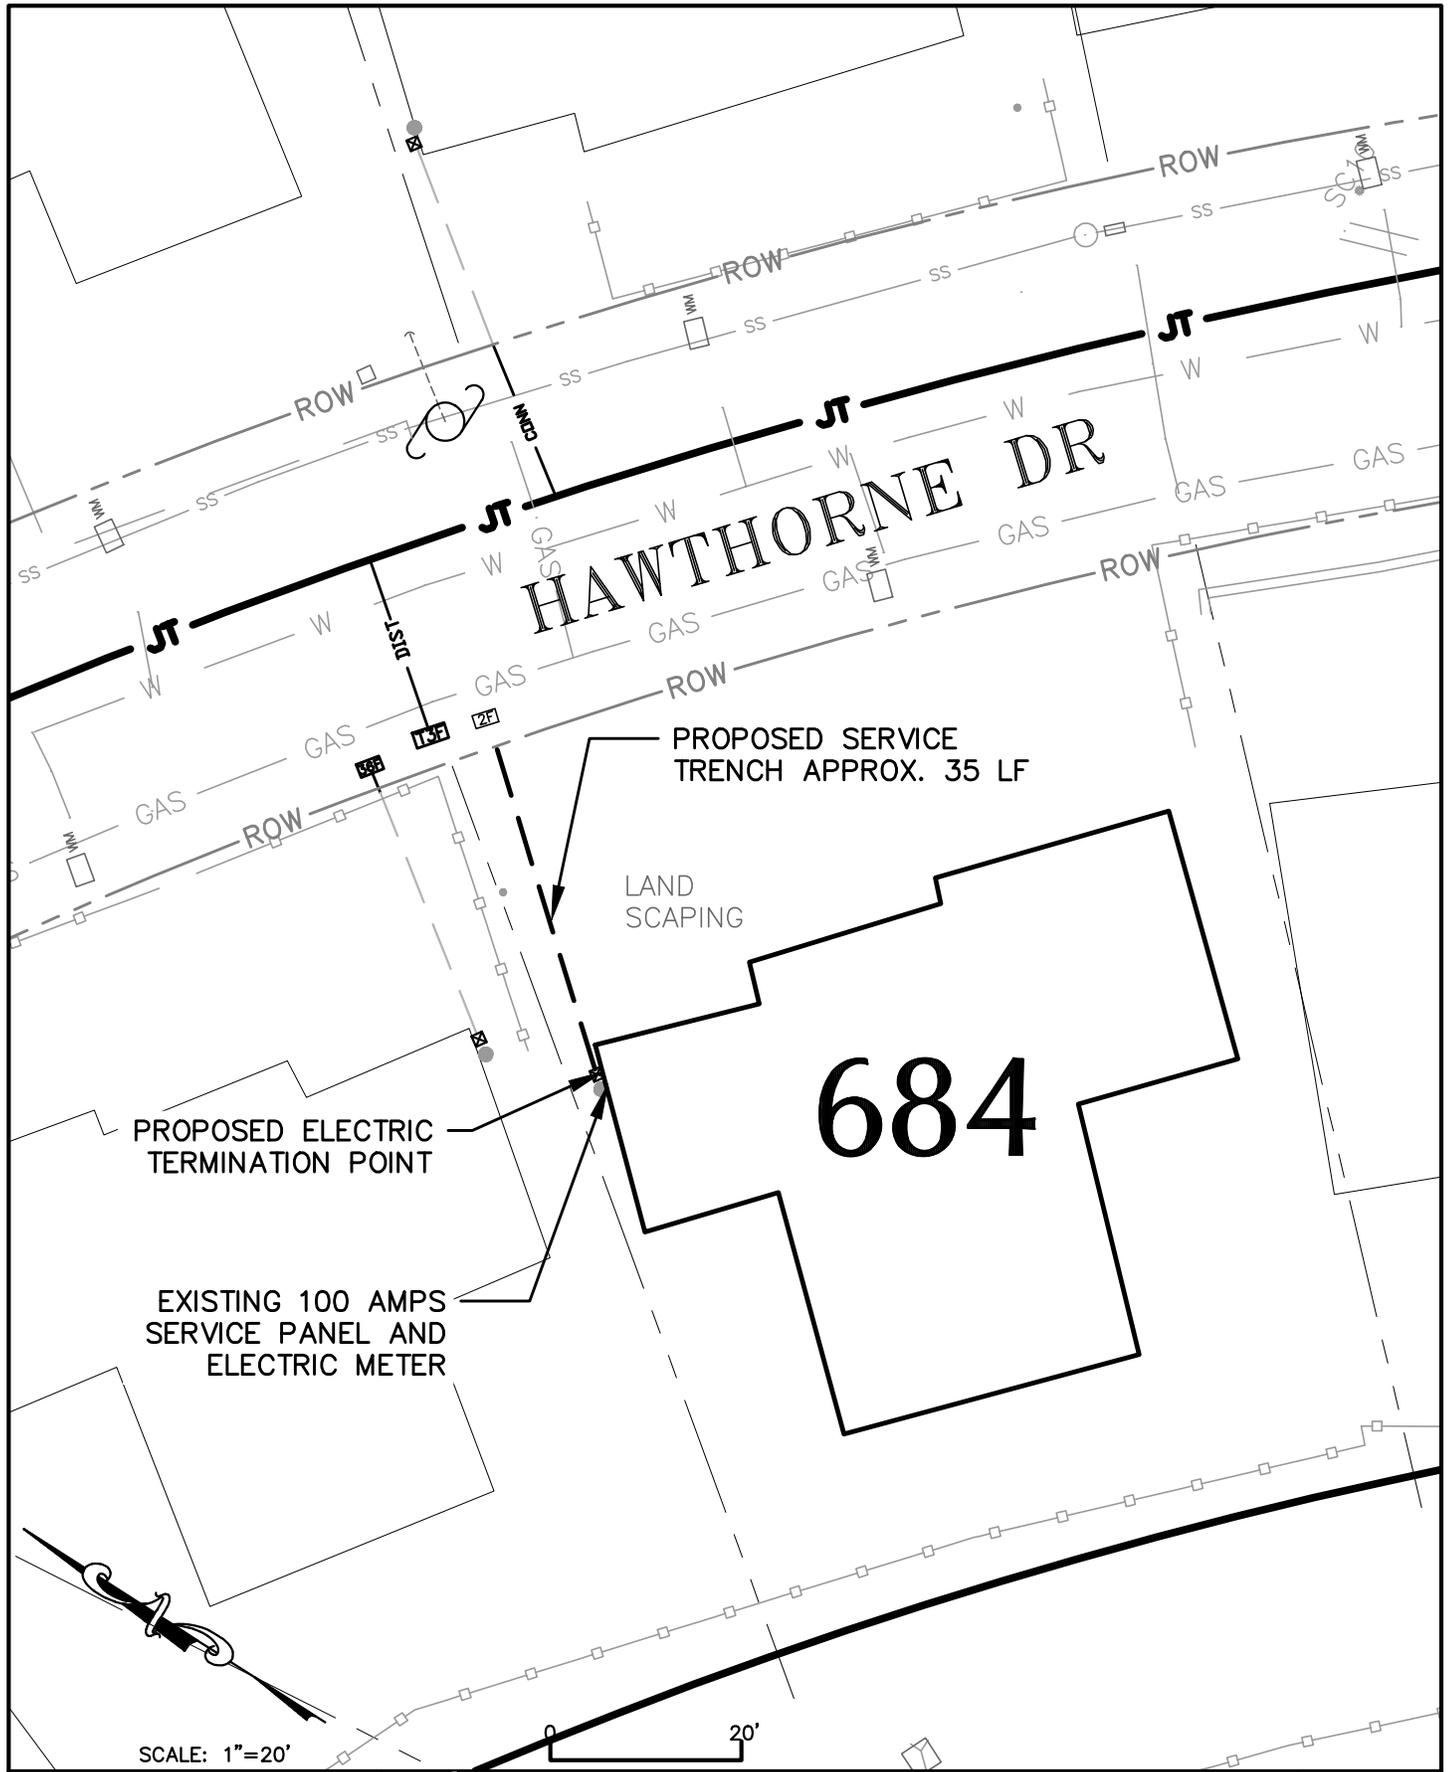

SCALE: 1"=20'

TOWN OF TIBURON
HAWTHORNE
UTILITY UNDERGROUNDING
DISTRICT


INDIVIDUAL SERVICE
CONNECTIONS
684 HAWTHORNE

SHEET
101

Harris & Associates
1401 Willow Pass Road, Suite 500, Concord CA, 94520
WeAreHarris.com (925) 827-4900



H:\TIBURON\160-0900 On Call 2016-2021\160-0900-002 Hawthorne UUD\P_HAW_685.dwg Save Date: 5/29/2019 9:47 AM
Plot Date: 5/29/2019 9:47 AM Armstrong

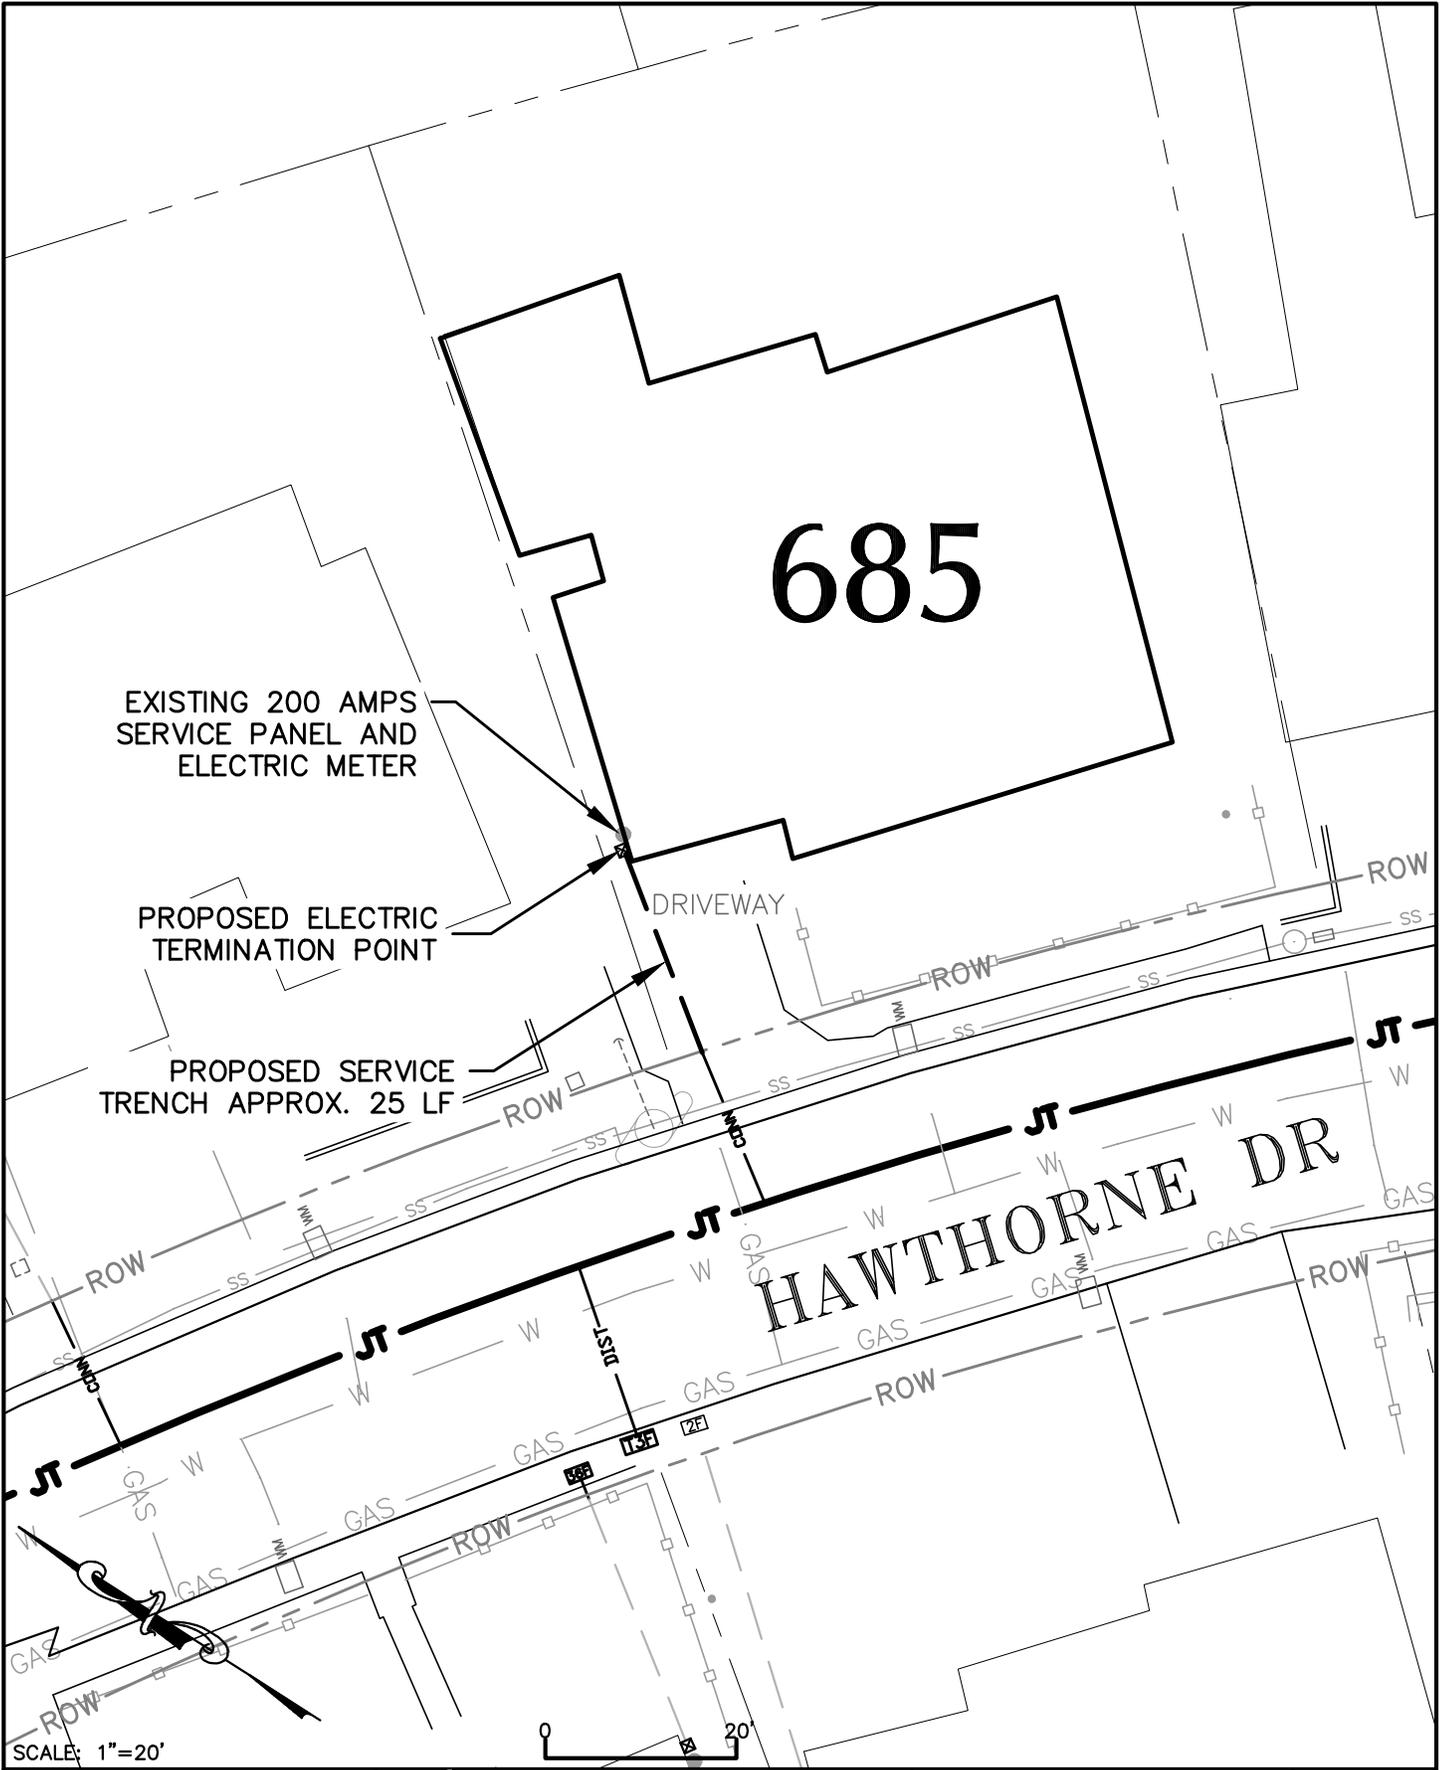

685

EXISTING 200 AMPS
SERVICE PANEL AND
ELECTRIC METER

PROPOSED ELECTRIC
TERMINATION POINT

PROPOSED SERVICE
TRENCH APPROX. 25 LF

DRIVEWAY

HAWTHORNE DR

SCALE: 1"=20'


 **Harris & Associates**
1401 Willow Pass Road, Suite 500, Concord CA, 94520
WeAreHarris.com (925) 827-4900

 **TOWN OF TIBURON**
HAWTHORNE
UTILITY UNDERGROUNDING
DISTRICT

**INDIVIDUAL SERVICE
CONNECTIONS**
685 HAWTHORNE


SHEET
84
AUGUST 29, 2018
OF
06-29-18 P HAW 685

H:\TIBURON\160-0900 On Call 2016-2021\160-0900-002 Hawthorne UUD\P_HAW_686.dwg Save Date: 5/29/2019 10:09 AM
Plot Date: 5/29/2019 10:09 AM
Aarmstrong

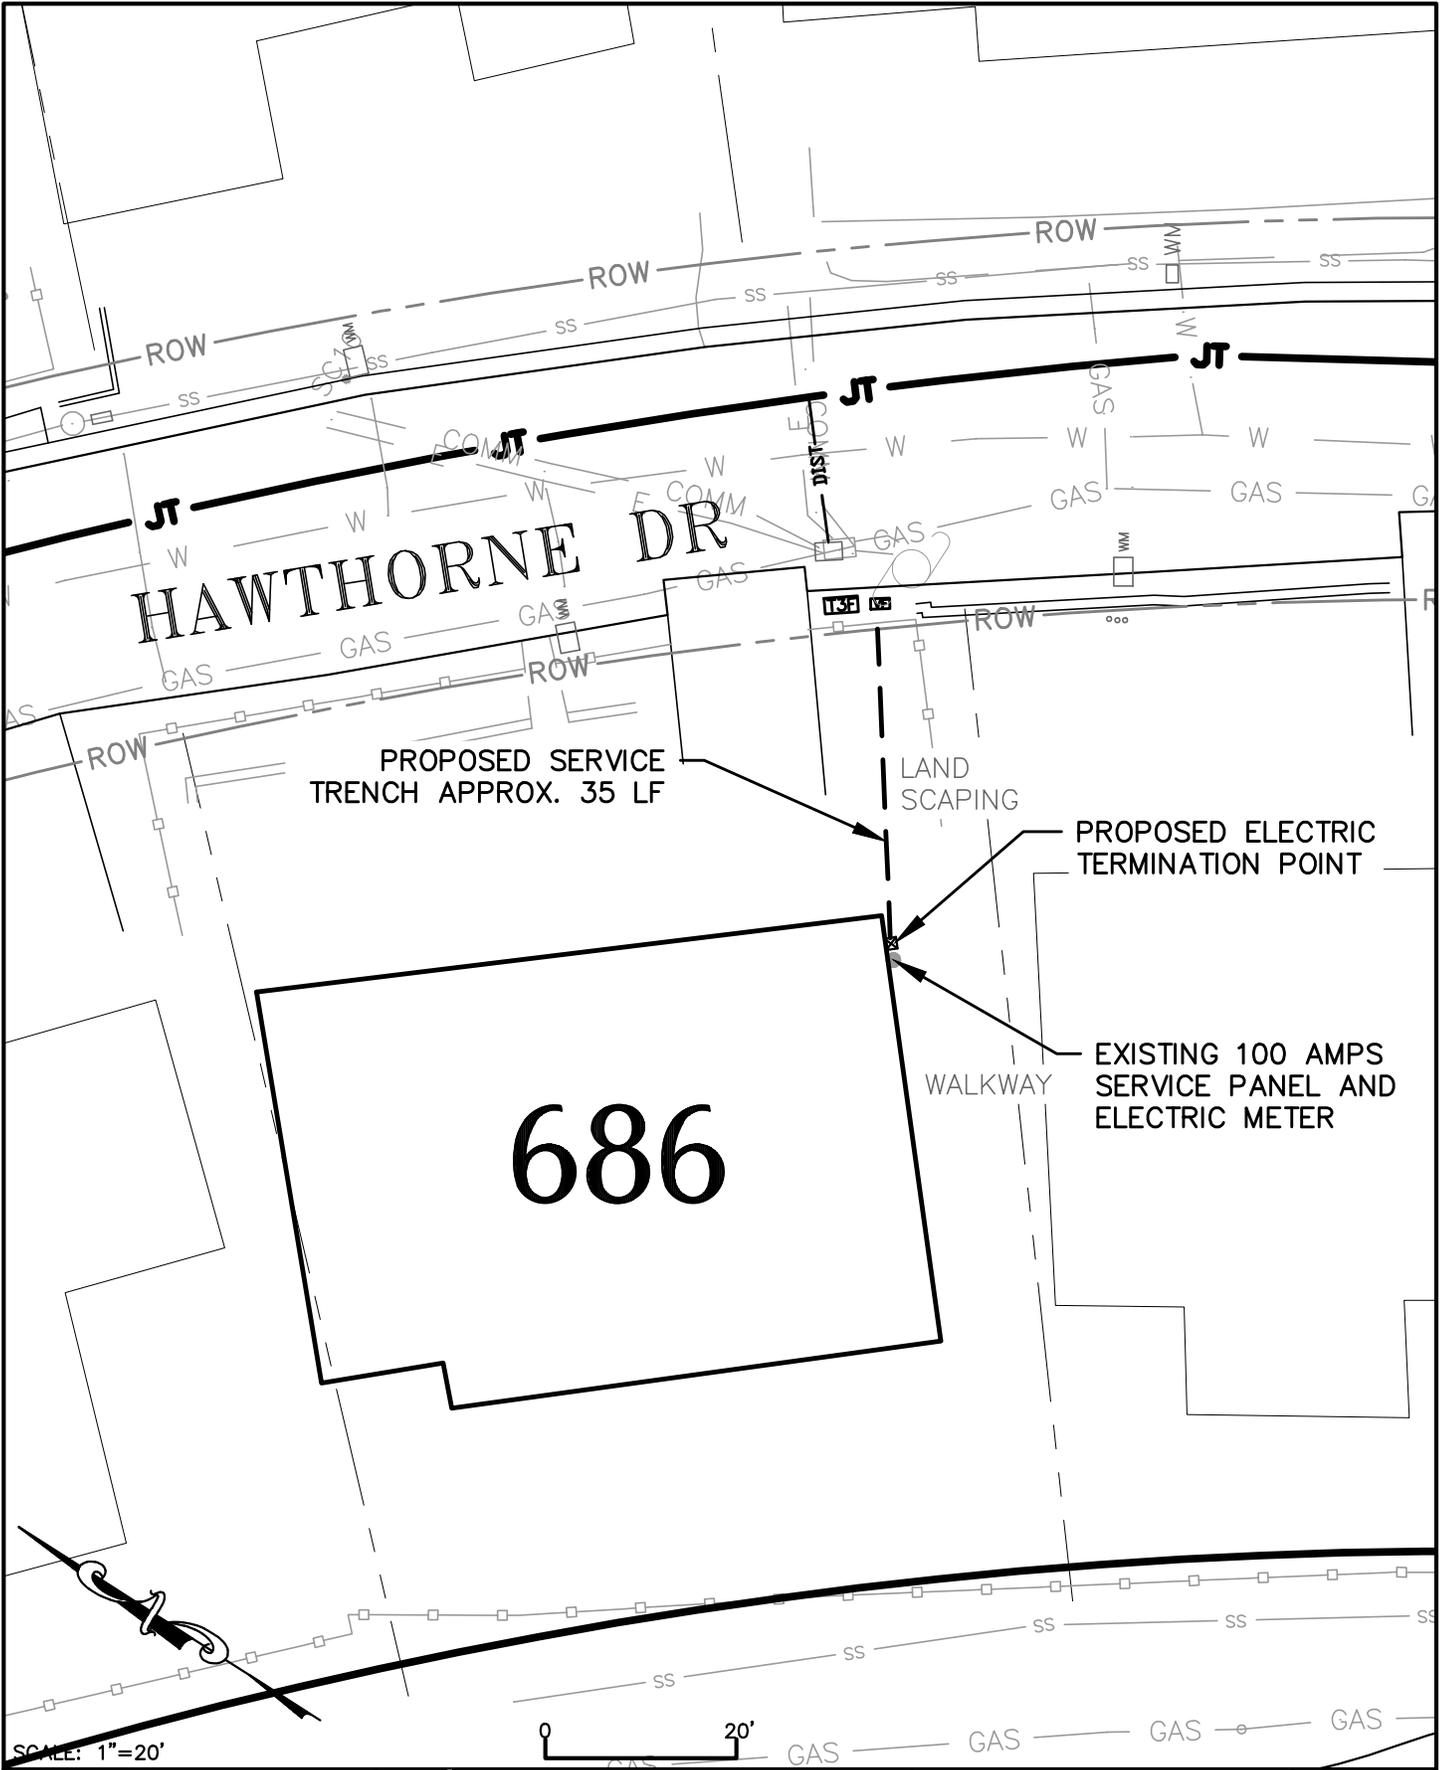

 <p>Harris & Associates 1401 Willow Pass Road, Suite 500, Concord CA, 94520 WeAreHarris.com (925) 827-4900</p>	 <p>TOWN OF TIBURON HAWTHORNE UTILITY UNDERGROUNDING DISTRICT</p>	<p>INDIVIDUAL SERVICE CONNECTIONS 686 HAWTHORNE</p>	<p>SHEET 102 OF</p>
--	--	---	------------------------------------

H:\TIBURON\160-0900 On Call 2016-2021\160-0900-002 Hawthorne UUD\P_HAW_688.dwg Save Date: 5/29/2019 10:24 AM
Plot Date: 5/29/2019 10:24 AM
Aarmstrong

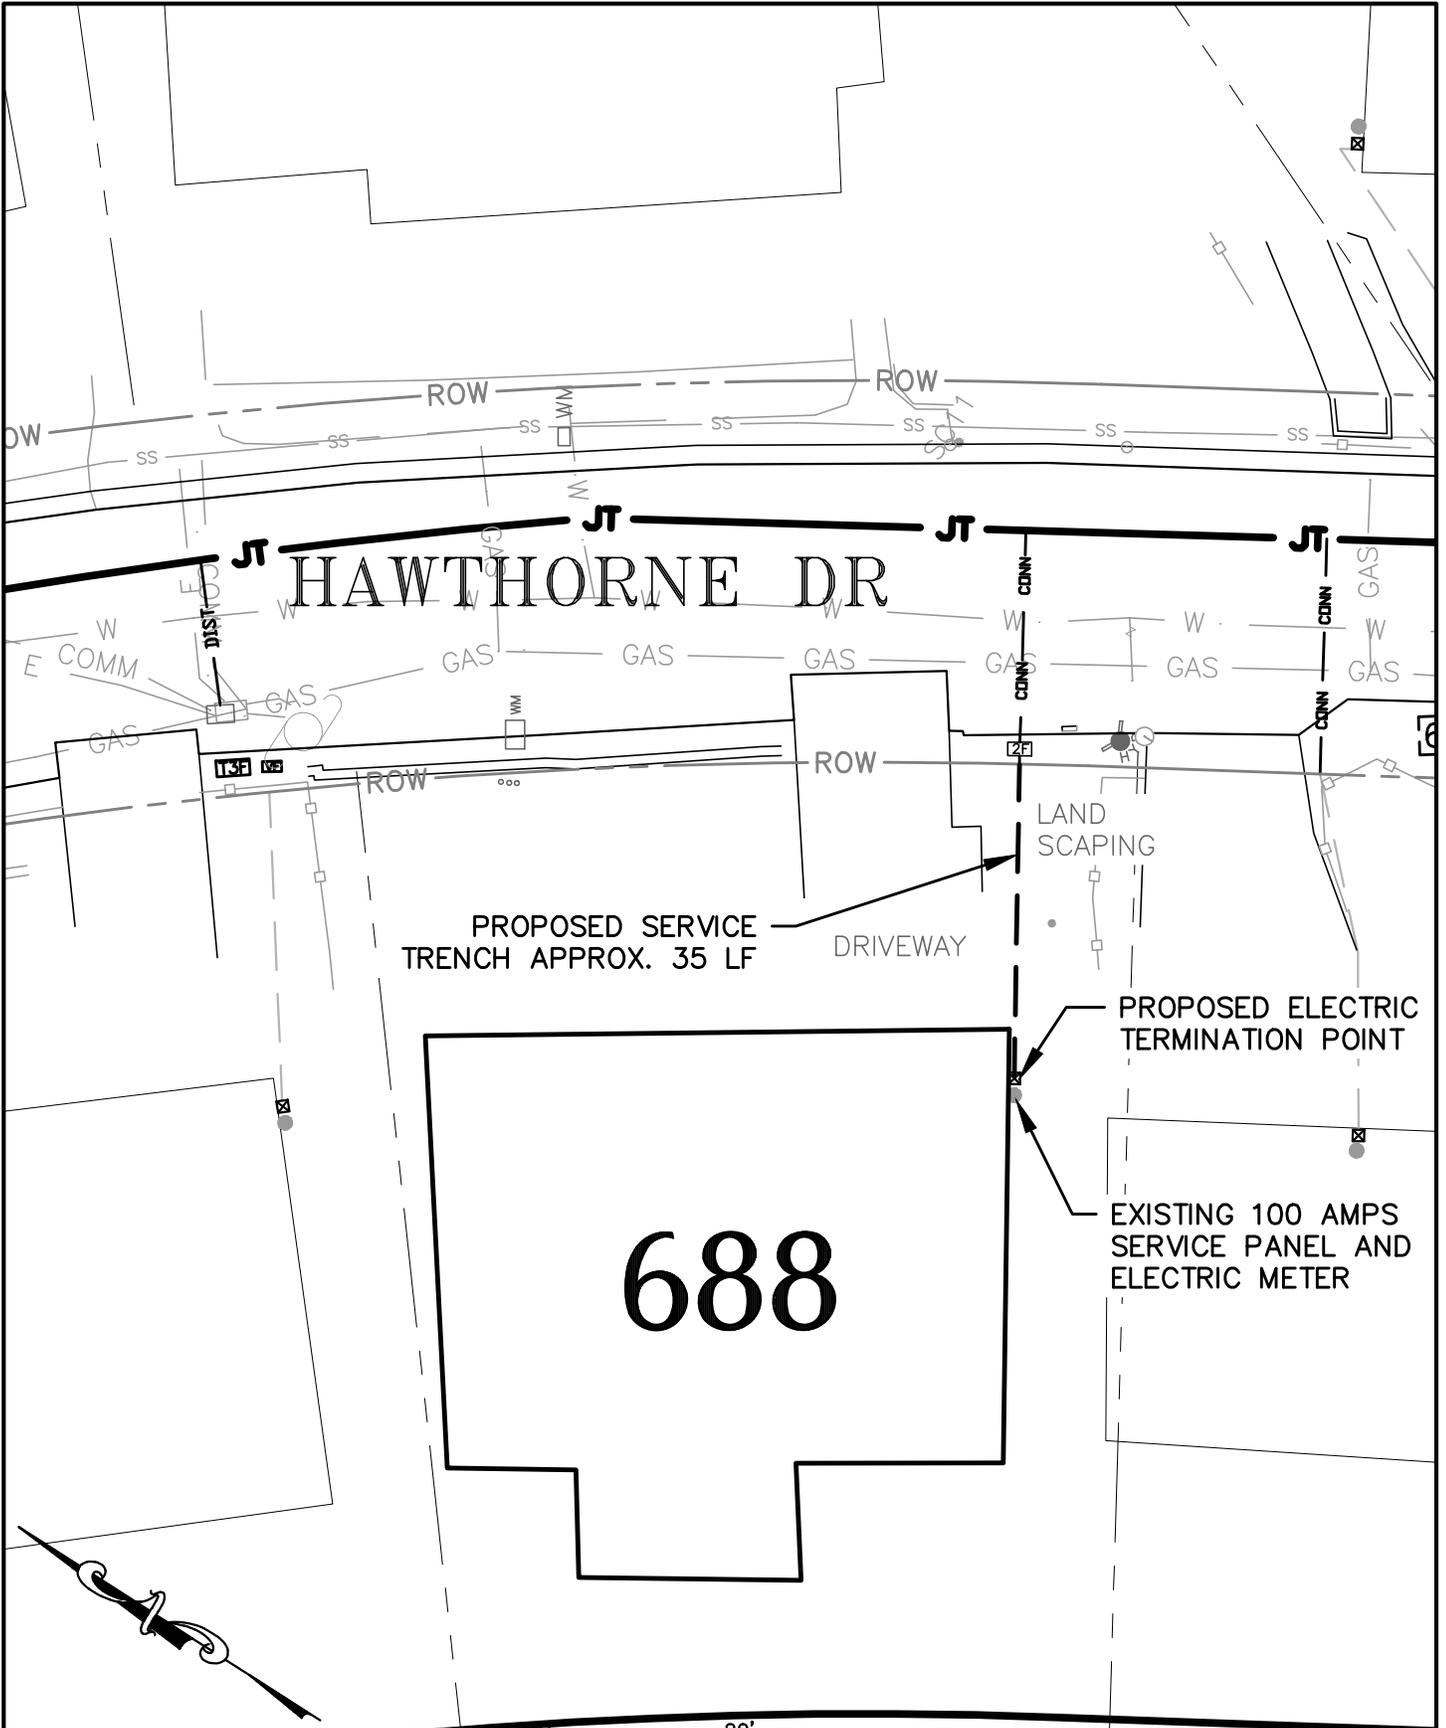

SCALE: 1"=20'


 **Harris & Associates**
1401 Willow Pass Road, Suite 500, Concord CA, 94520
WeAreHarris.com (925) 827-4900

 **TOWN OF TIBURON**
HAWTHORNE
UTILITY UNDERGROUNDING
DISTRICT

INDIVIDUAL SERVICE CONNECTIONS
688 HAWTHORNE

SHEET
103
OF

H:\TIBURON\160-0900 On Call 2016-2021\160-0900-002 Hawthorne UUD\P_HAW_690.dwg Save Date: 5/29/2019 10:28 AM
Plot Date: 5/29/2019 10:28 AM Aarmstrong

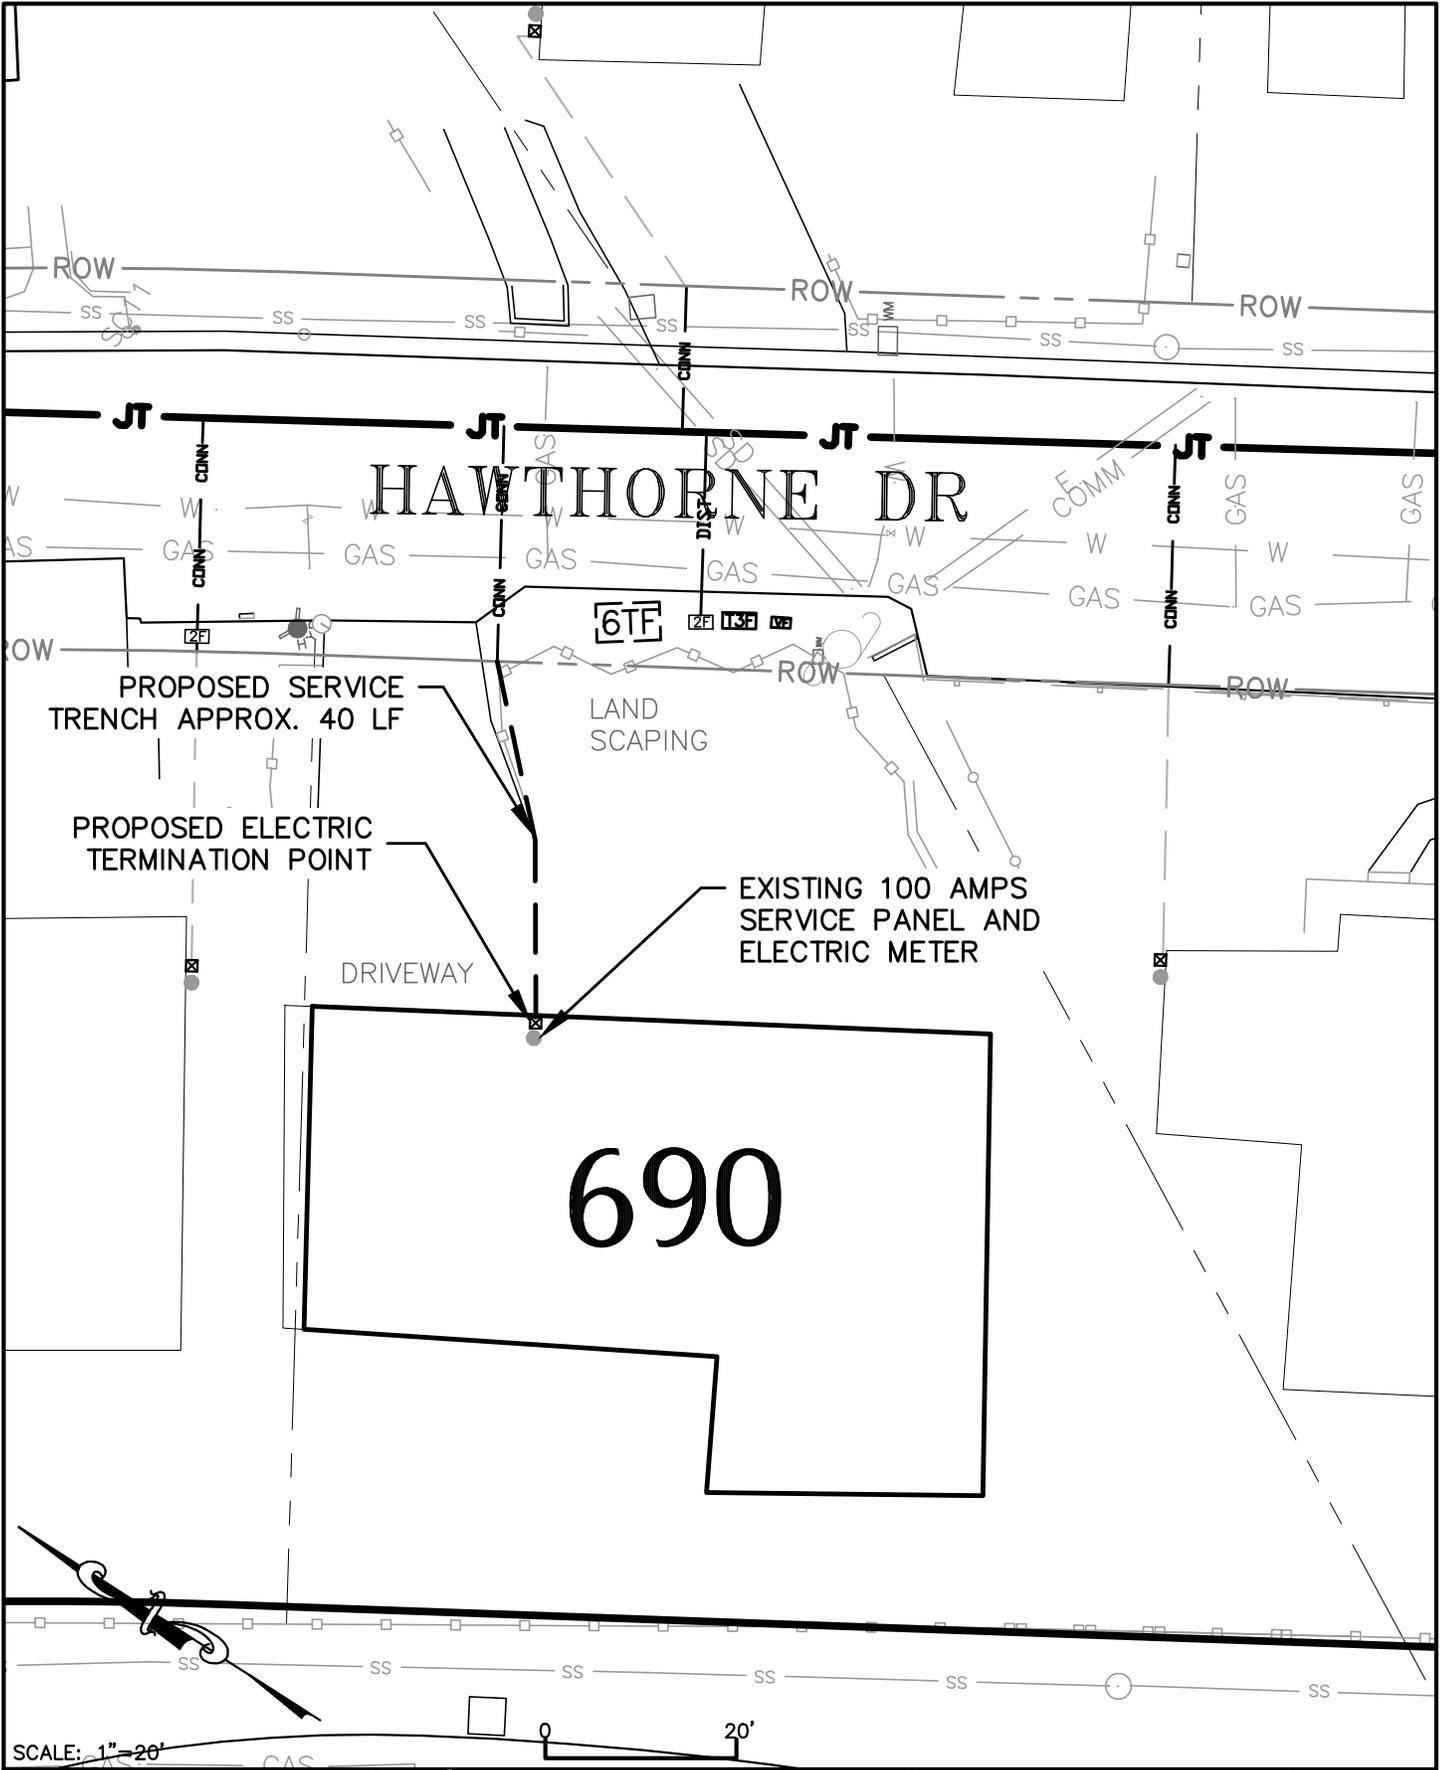

SCALE: 1" = 20'


**Harris & Associates**
1401 Willow Pass Road, Suite 500, Concord CA, 94520
WeAreHarris.com (925) 827-4900

**TOWN OF TIBURON**
HAWTHORNE
UTILITY UNDERGROUNDING
DISTRICT

INDIVIDUAL SERVICE CONNECTIONS
690 HAWTHORNE

SHEET
104
AUGUST 29, 2018
P HAW 690

H:\TIBURON\160-0900 On Call 2016-2021\160-0900-002 Hawthorne UUD\P_HAW_691.dwg Save Date: 5/29/2019 10:33 AM
Plot Date: 5/29/2019 10:33 AM Armstrong

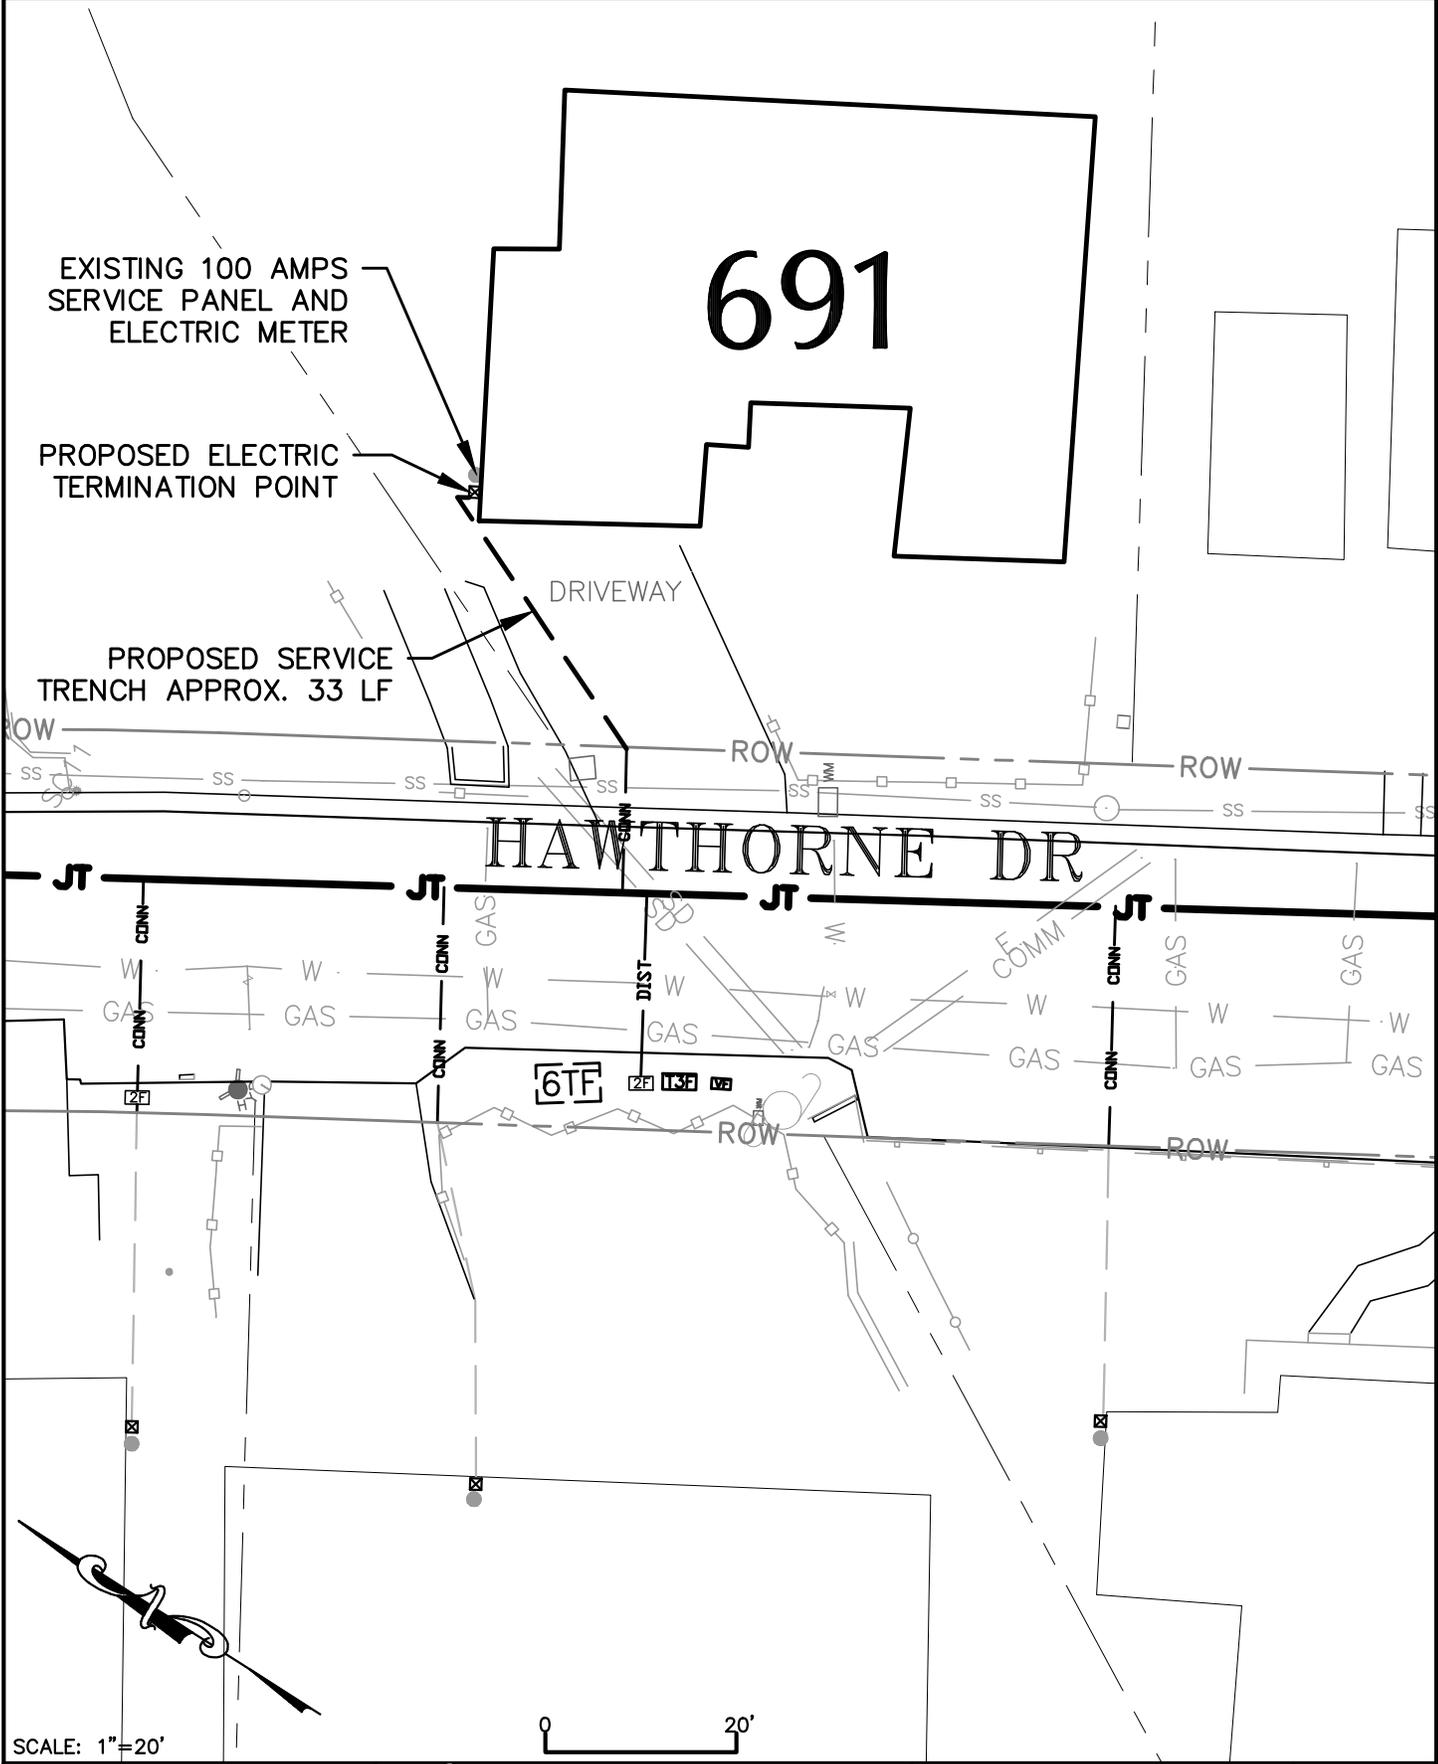

SCALE: 1"=20'




Harris & Associates
 1401 Willow Pass Road, Suite 500, Concord CA, 94520
 WeAreHarris.com (925) 827-4900

TOWN OF TIBURON
 HAWTHORNE
 UTILITY UNDERGROUNDING
 DISTRICT

INDIVIDUAL SERVICE
 CONNECTIONS
 691 HAWTHORNE

SHEET
81

H:\TIBURON\160-0900 On Call 2016-2021\160-0900-002 Hawthorne UUD\P_HAW_692.dwg Save Date: 5/29/2019 10:37 AM
Plot Date: 5/29/2019 10:37 AM Armstrong

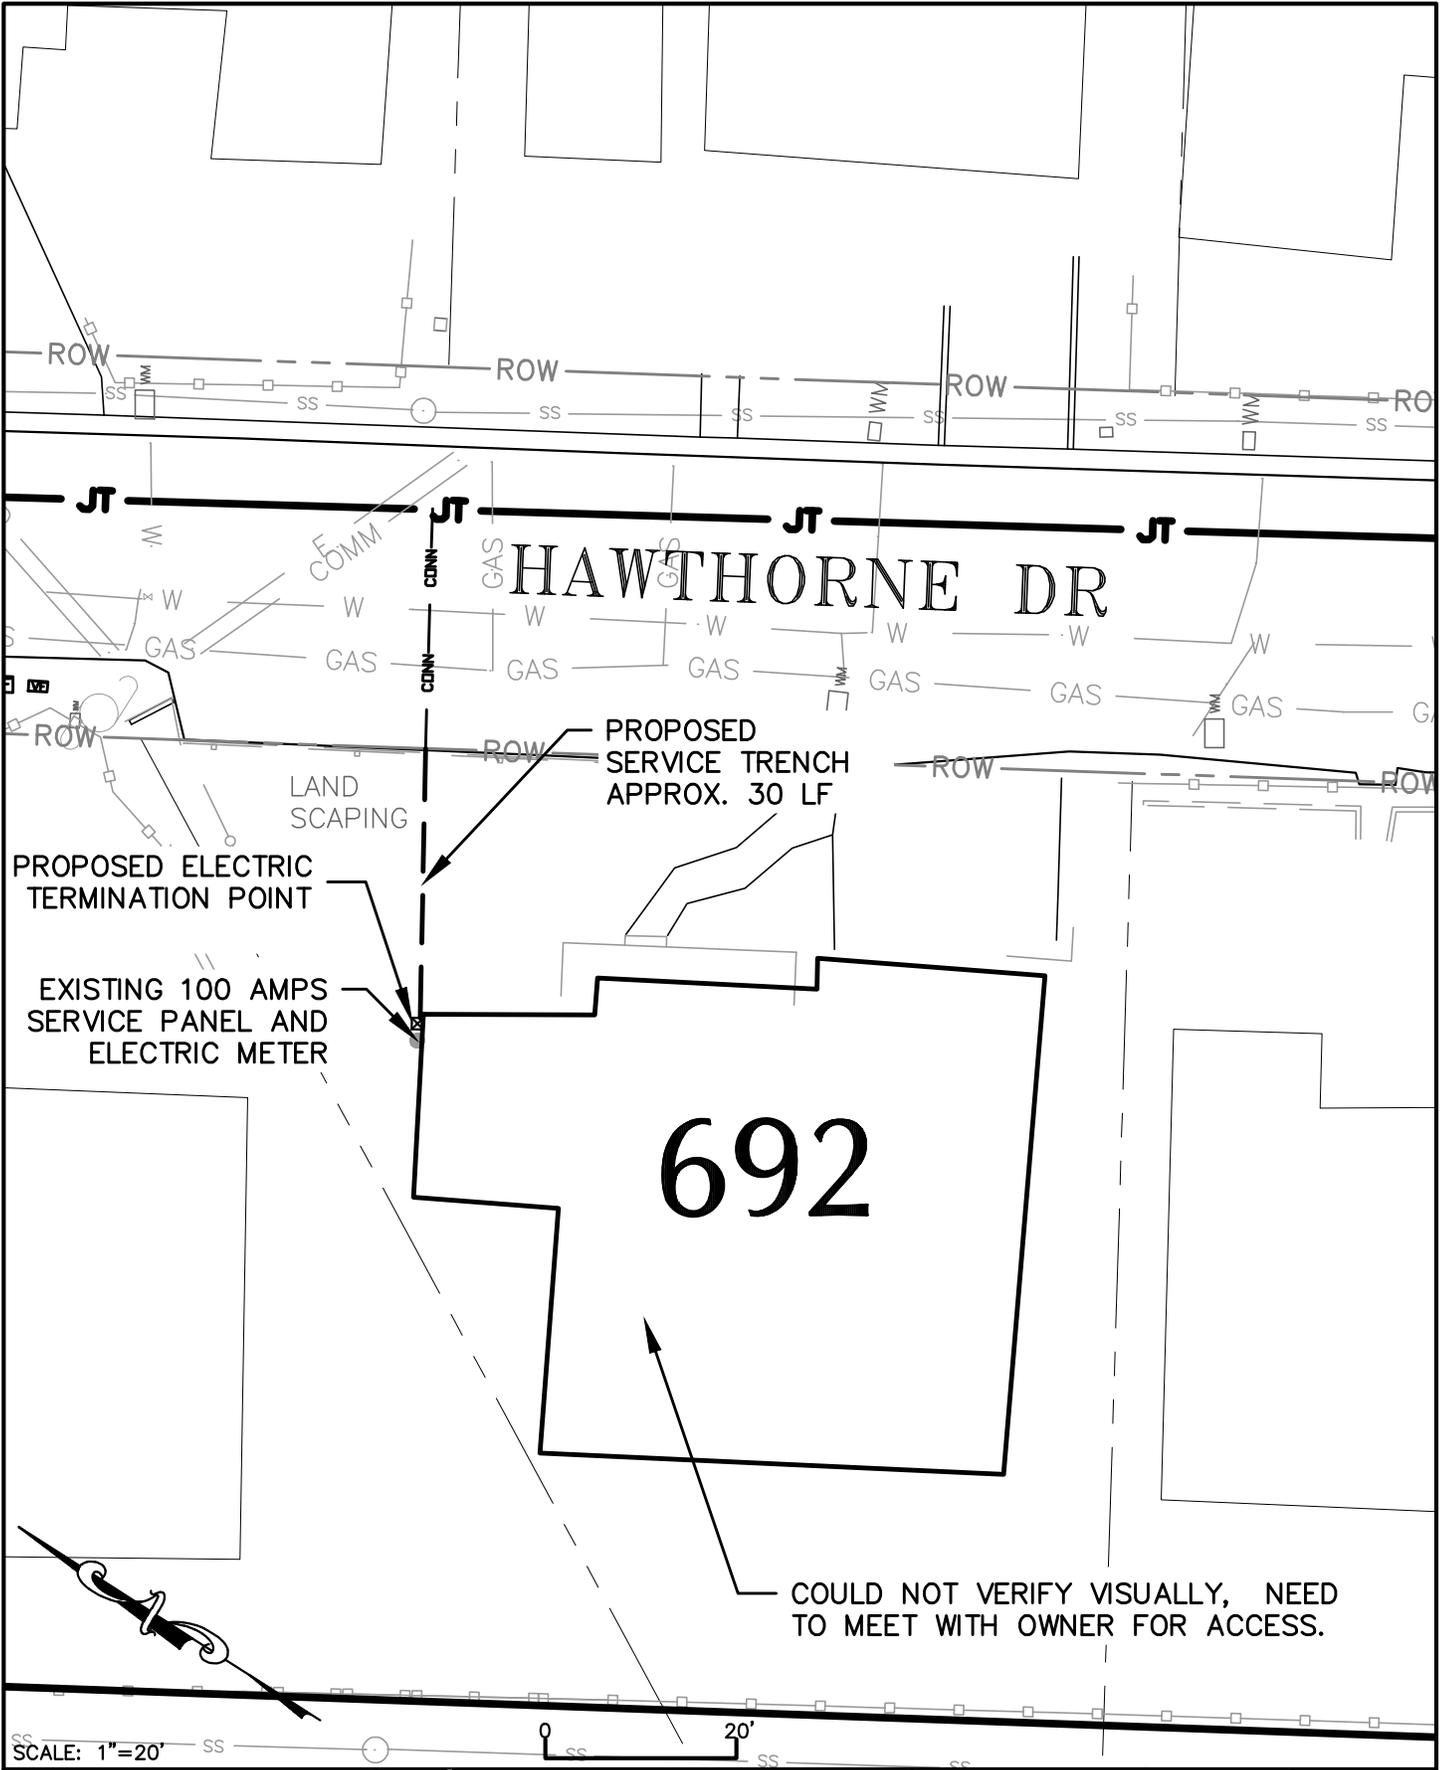

PROPOSED SERVICE TRENCH APPROX. 30 LF

PROPOSED ELECTRIC TERMINATION POINT

EXISTING 100 AMPS SERVICE PANEL AND ELECTRIC METER

692

COULD NOT VERIFY VISUALLY, NEED TO MEET WITH OWNER FOR ACCESS.

SCALE: 1"=20'


**Harris & Associates**
1401 Willow Pass Road, Suite 500, Concord CA, 94520
WeAreHarris.com (925) 827-4900

**TOWN OF TIBURON**
HAWTHORNE
UTILITY UNDERGROUNDING
DISTRICT

INDIVIDUAL SERVICE CONNECTIONS
692 HAWTHORNE

SHEET
105
OF

H:\TIBURON\160-0900 On Call 2016-2021\160-0900-002 Hawthorne UUD\P_HAW_694.dwg Save Date: 5/29/2019 10:40 AM
Plot Date: 5/29/2019 10:40 AM
Aarmstrong

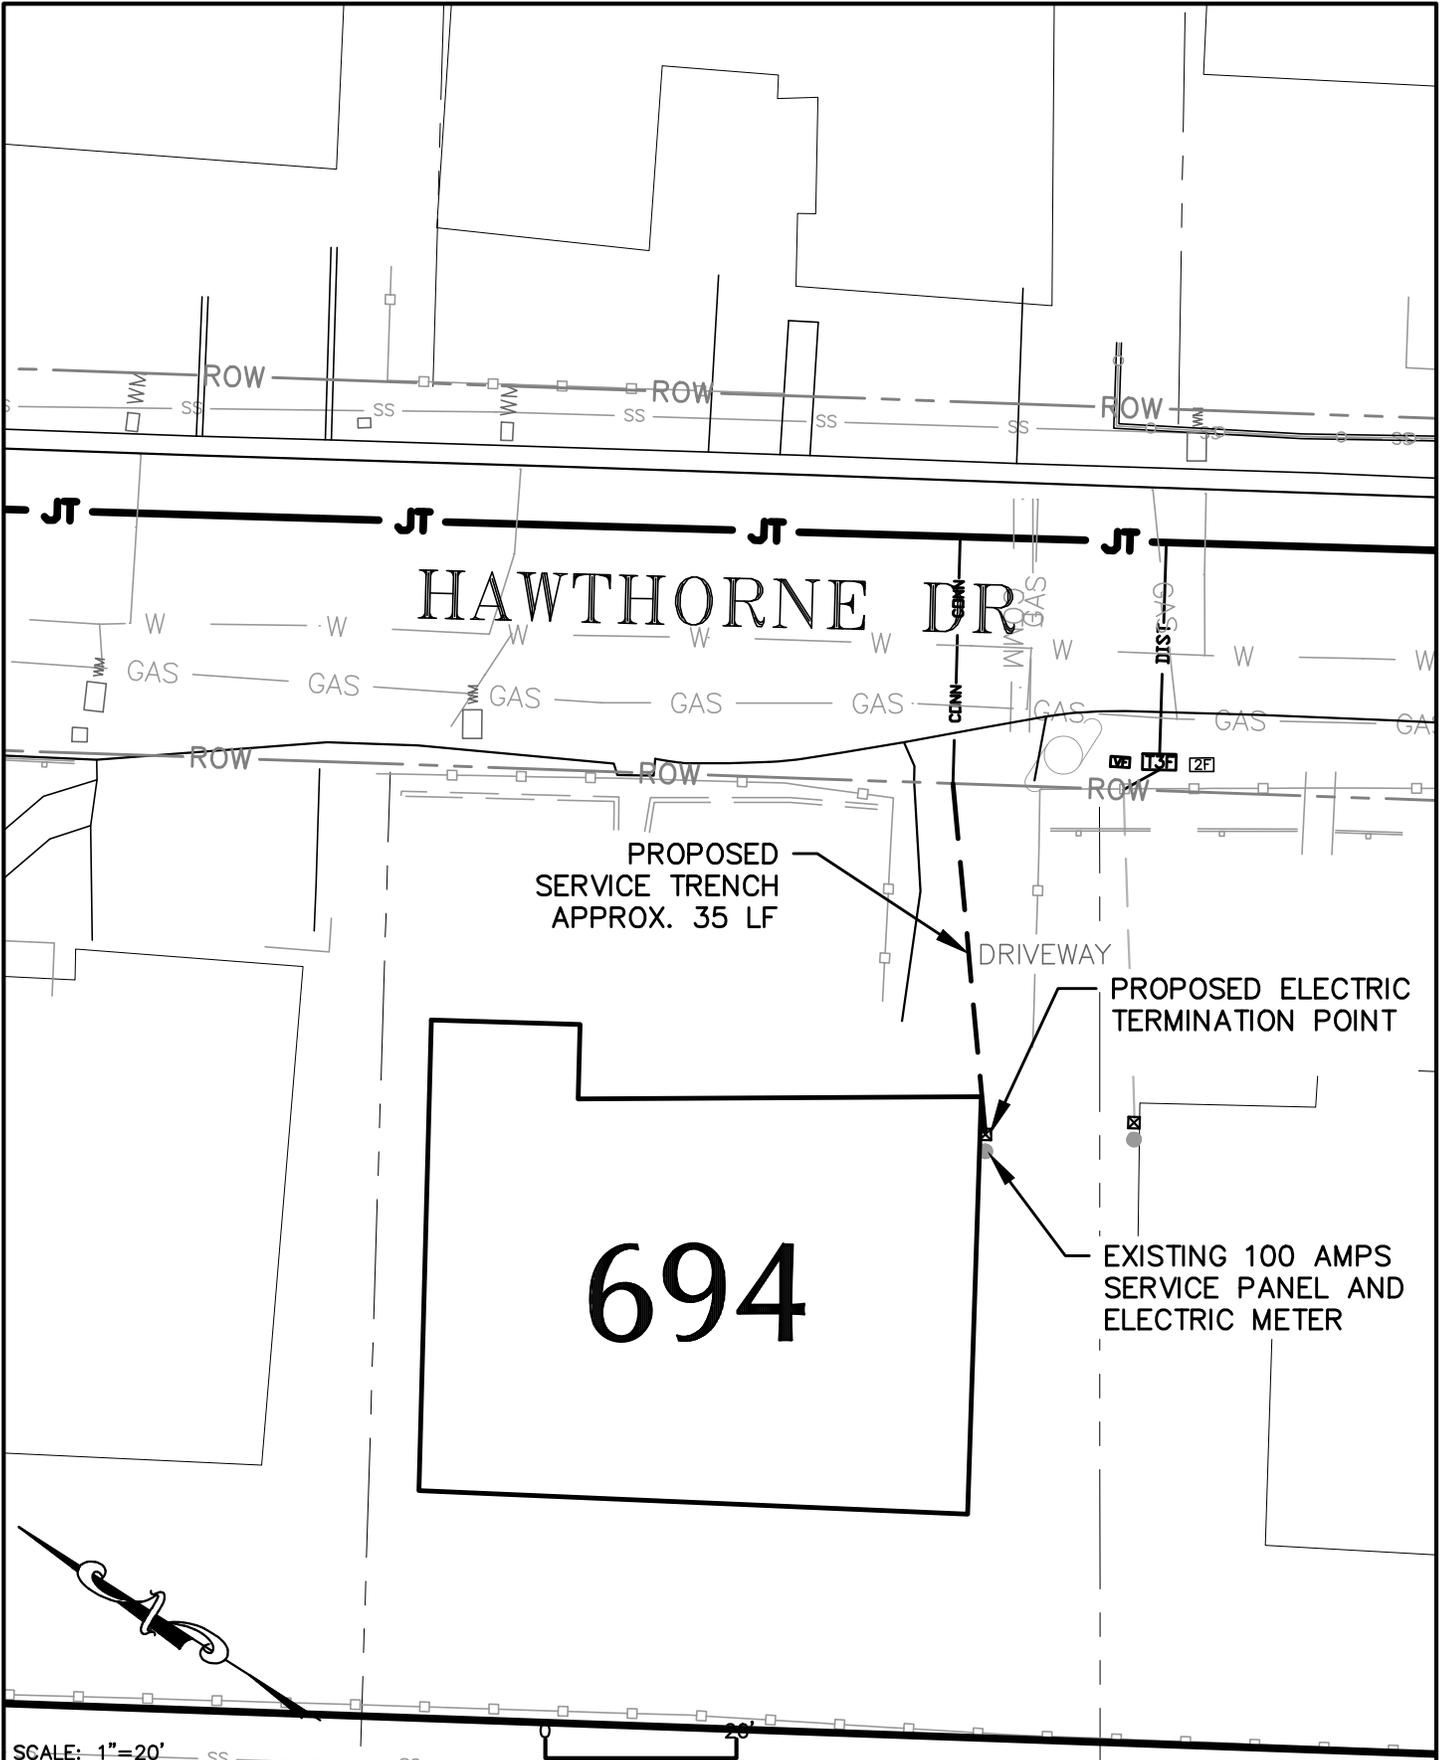

SCALE: 1"=20'



Harris & Associates

1401 Willow Pass Road, Suite 500, Concord CA, 94520
WeAreHarris.com (925) 827-4900



TOWN OF TIBURON
HAWTHORNE
UTILITY UNDERGROUNDING
DISTRICT

INDIVIDUAL SERVICE
CONNECTIONS
694 HAWTHORNE

SHEET
106


PROJECT NO. 1600900004

AUGUST 29, 2018

06-29-18

P HAW 694

H:\TIBURON\160-0900 On Call 2016-2021\160-0900-002 Hawthorne UUD\P_HAW_696.dwg Save Date: 5/29/2019 10:46 AM
Plot Date: 5/29/2019 10:46 AM Armstrong

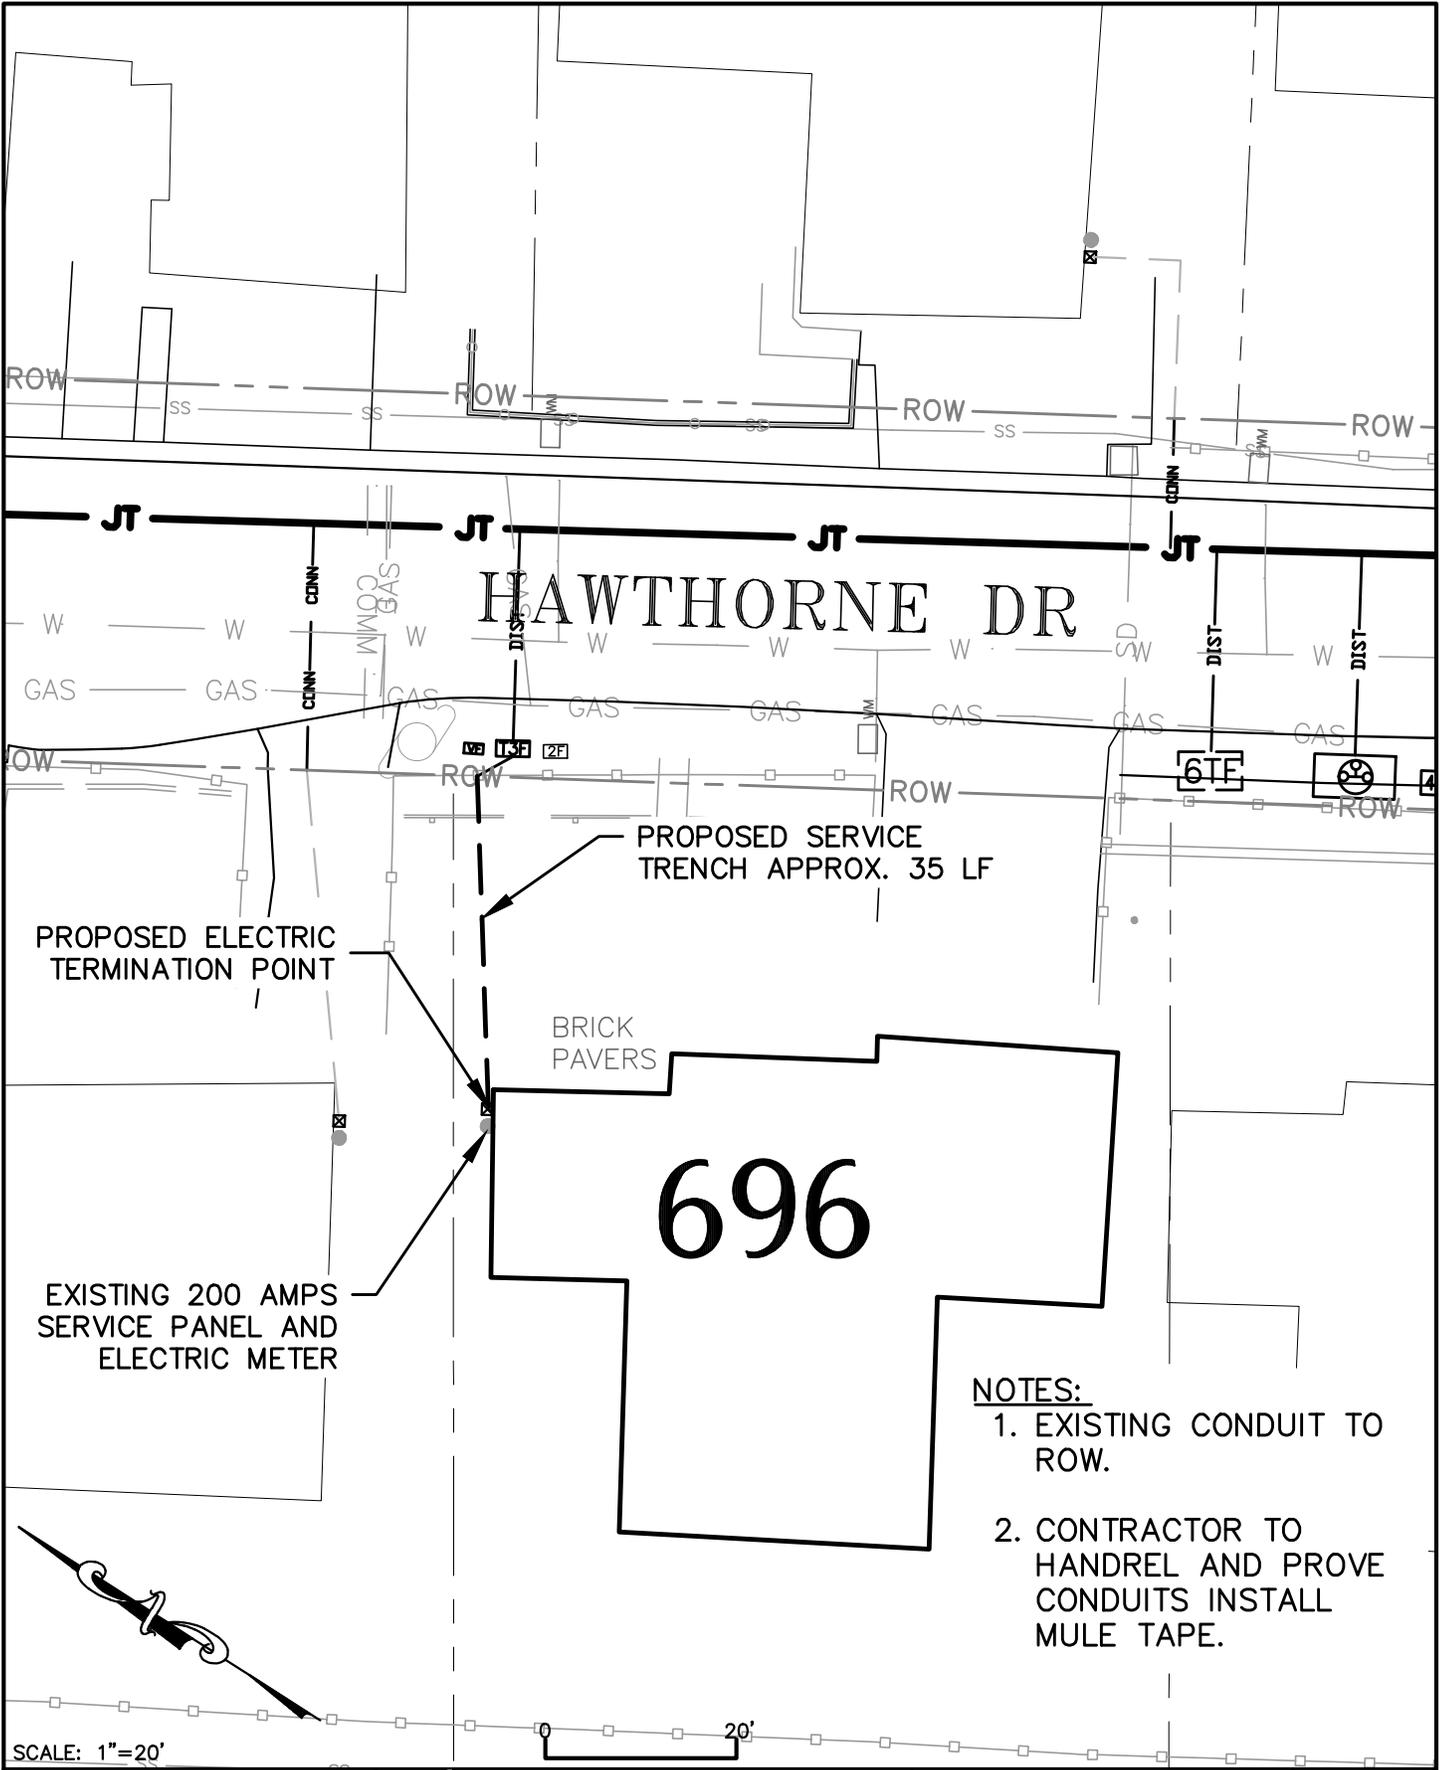

PROPOSED SERVICE TRENCH APPROX. 35 LF

PROPOSED ELECTRIC TERMINATION POINT

BRICK PAVERS

696

EXISTING 200 AMPS SERVICE PANEL AND ELECTRIC METER

- NOTES:**
- 1. EXISTING CONDUIT TO ROW.
 - 2. CONTRACTOR TO HANDREL AND PROVE CONDUITS INSTALL MULE TAPE.

SCALE: 1"=20'

TOWN OF TIBURON
HAWTHORNE
UTILITY UNDERGROUNDING
DISTRICT


INDIVIDUAL SERVICE
CONNECTIONS
696 HAWTHORNE

SHEET
107

Harris & Associates
1401 Willow Pass Road, Suite 500, Concord CA, 94520
WeAreHarris.com (925) 827-4900



H:\TIBURON\160-0900 On Call 2016-2021\160-0900-002 Hawthorne UUD\P_HAW_697.dwg Save Date: 5/29/2019 10:49 AM
Plot Date: 5/29/2019 10:49 AM Armstrong

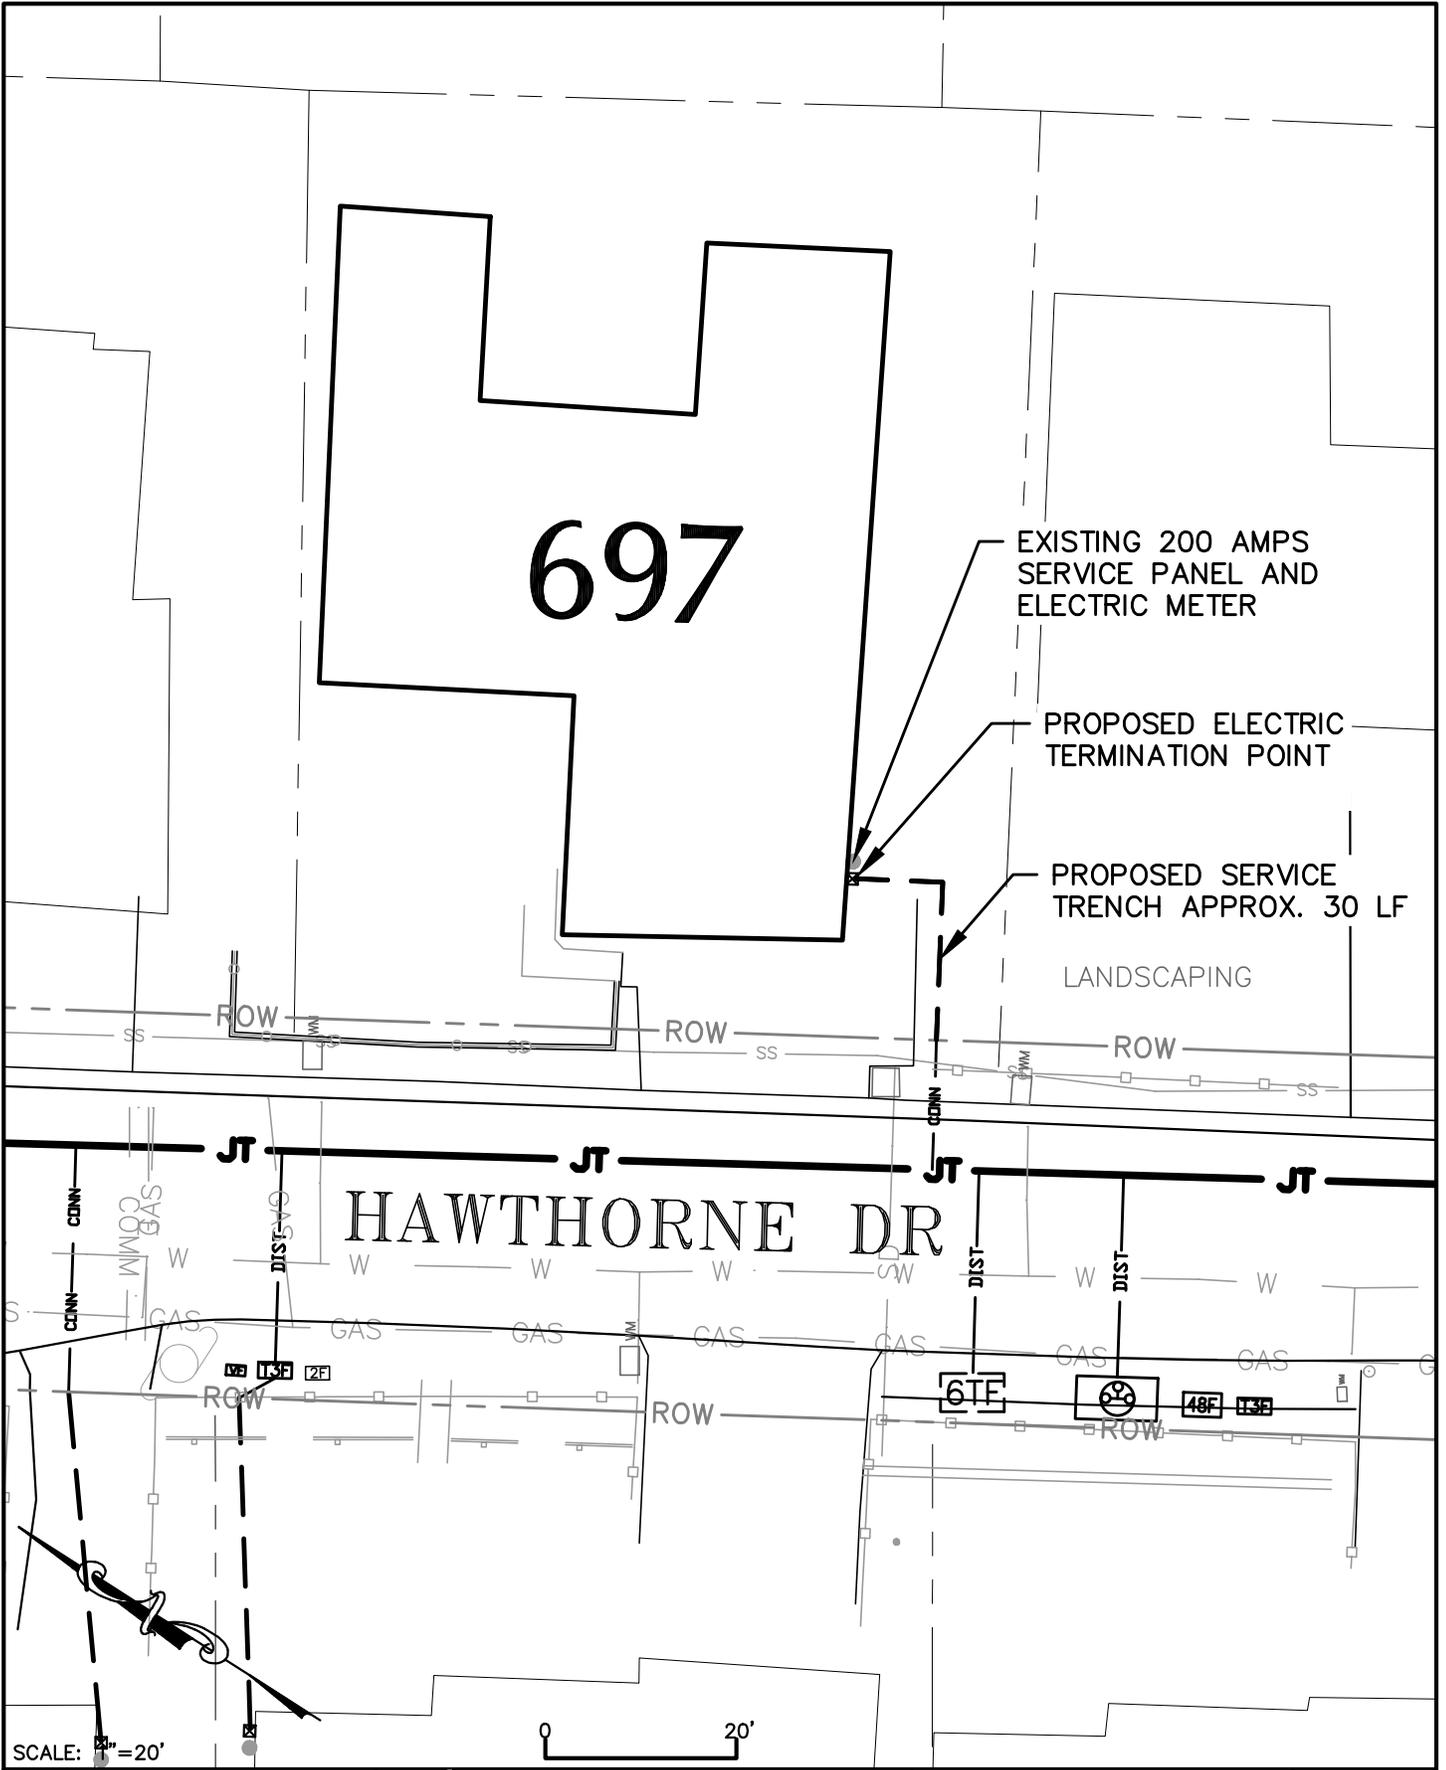

SCALE: 1" = 20'



Harris & Associates
1401 Willow Pass Road, Suite 500, Concord CA, 94520
WeAreHarris.com (925) 827-4900




TOWN OF TIBURON
HAWTHORNE
UTILITY UNDERGROUNDING
DISTRICT

INDIVIDUAL SERVICE
CONNECTIONS
697 HAWTHORNE

SHEET
78
OF

H:\TIBURON\160-0900 On Call 2016-2021\160-0900-002 Hawthorne UUD\P_HAW_699.dwg Save Date: 5/28/2019 4:31 PM
Plot Date: 5/28/2019 4:31 PM Armstrong

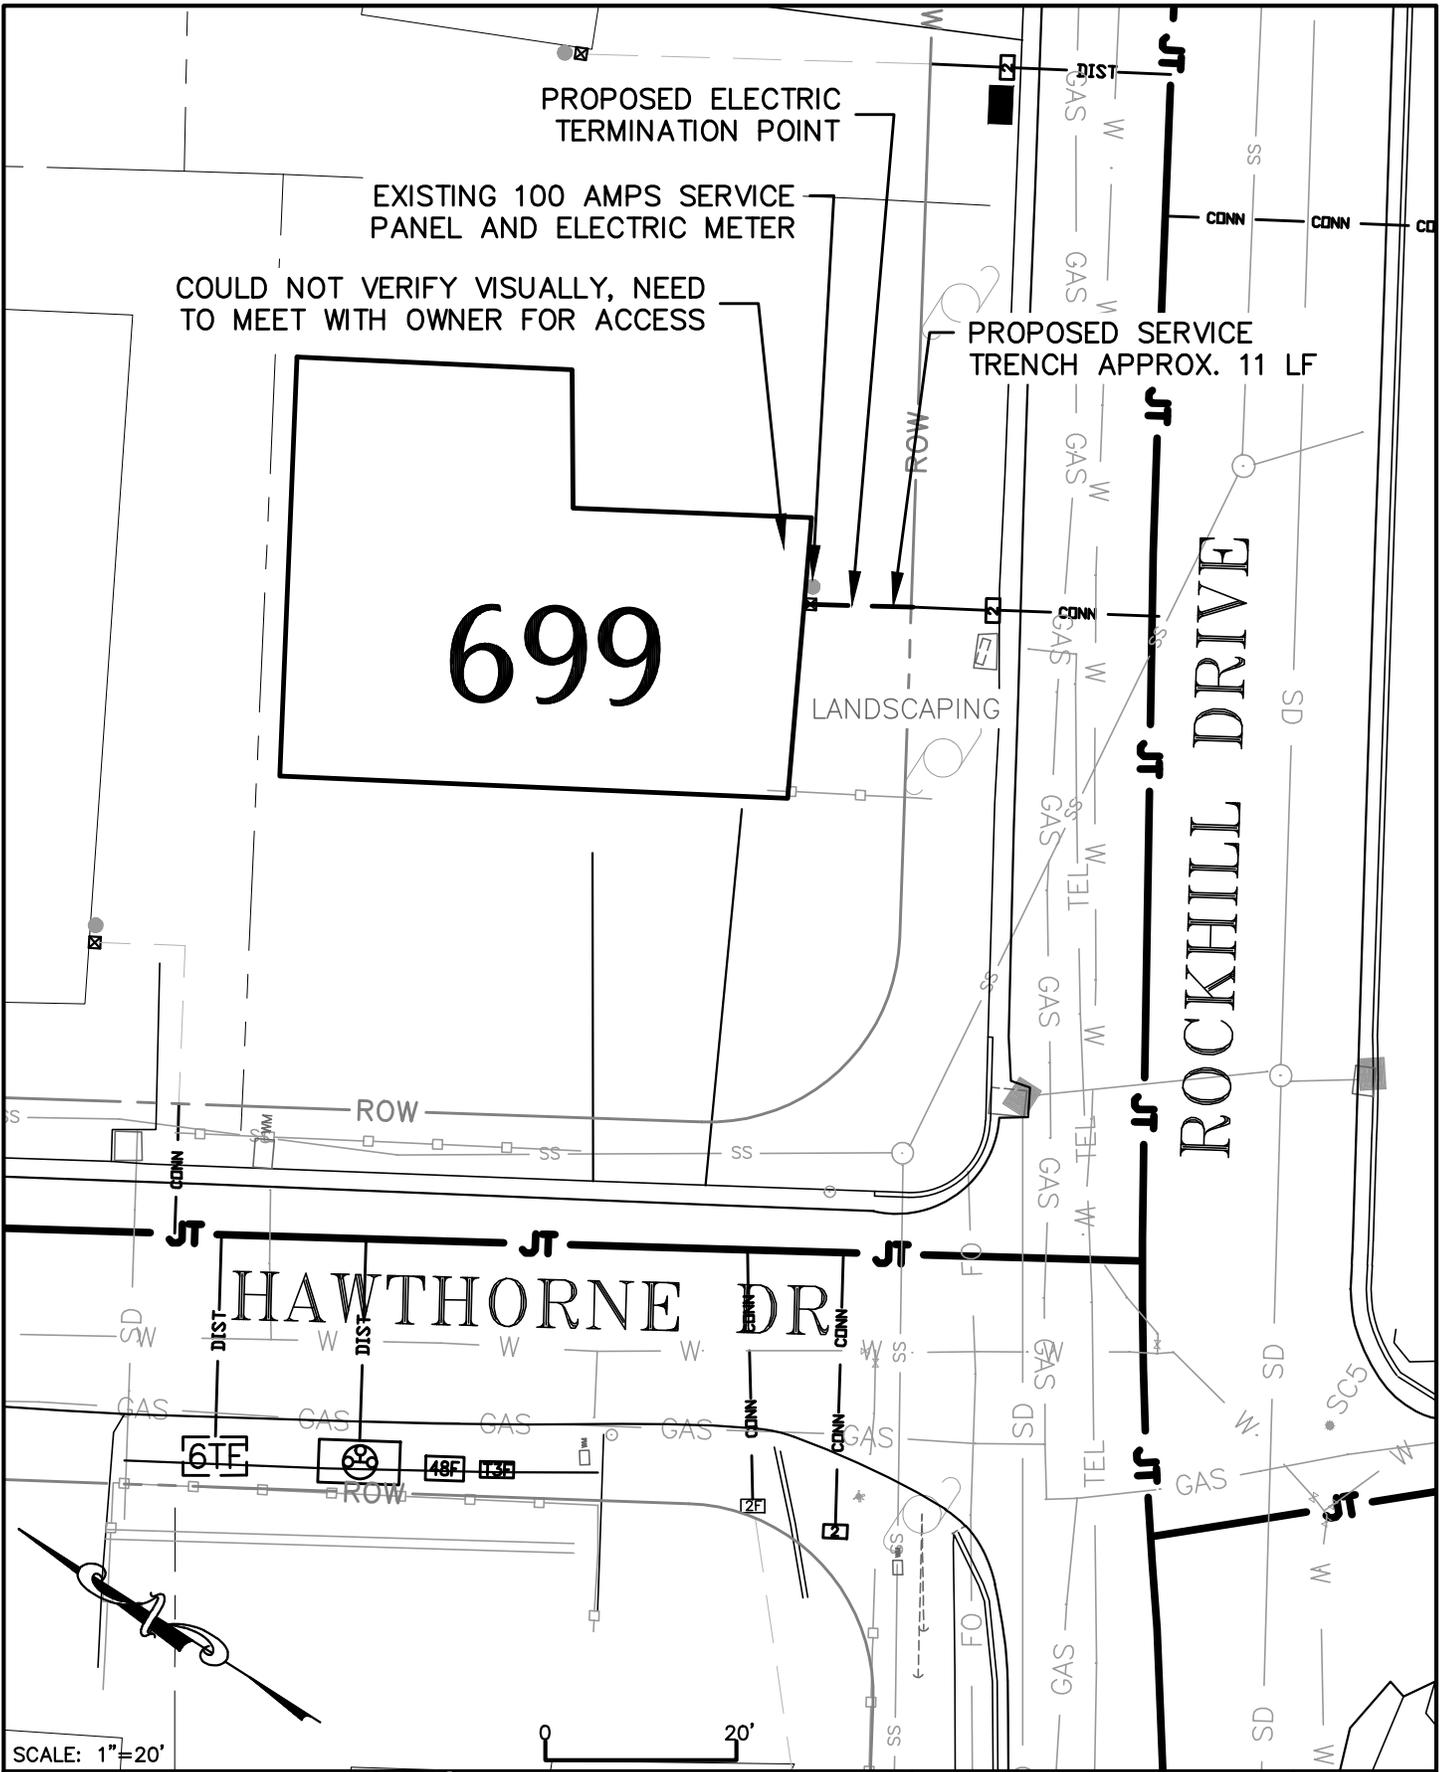


 **Harris & Associates**
1401 Willow Pass Road, Suite 500, Concord CA, 94520
WeAreHarris.com (925) 827-4900

 TOWN OF TIBURON
HAWTHORNE
UTILITY UNDERGROUNDING
DISTRICT

INDIVIDUAL SERVICE
CONNECTIONS
699 HAWTHORNE

SHEET
77
OF

H:\TIBURON\160-0900 On Call 2016-2021\160-0900-002 Hawthorne UUD\P_HAW_705.dwg Save Date: 5/28/2019 4:36 PM
Plot Date: 5/28/2019 4:36 PM Armstrong

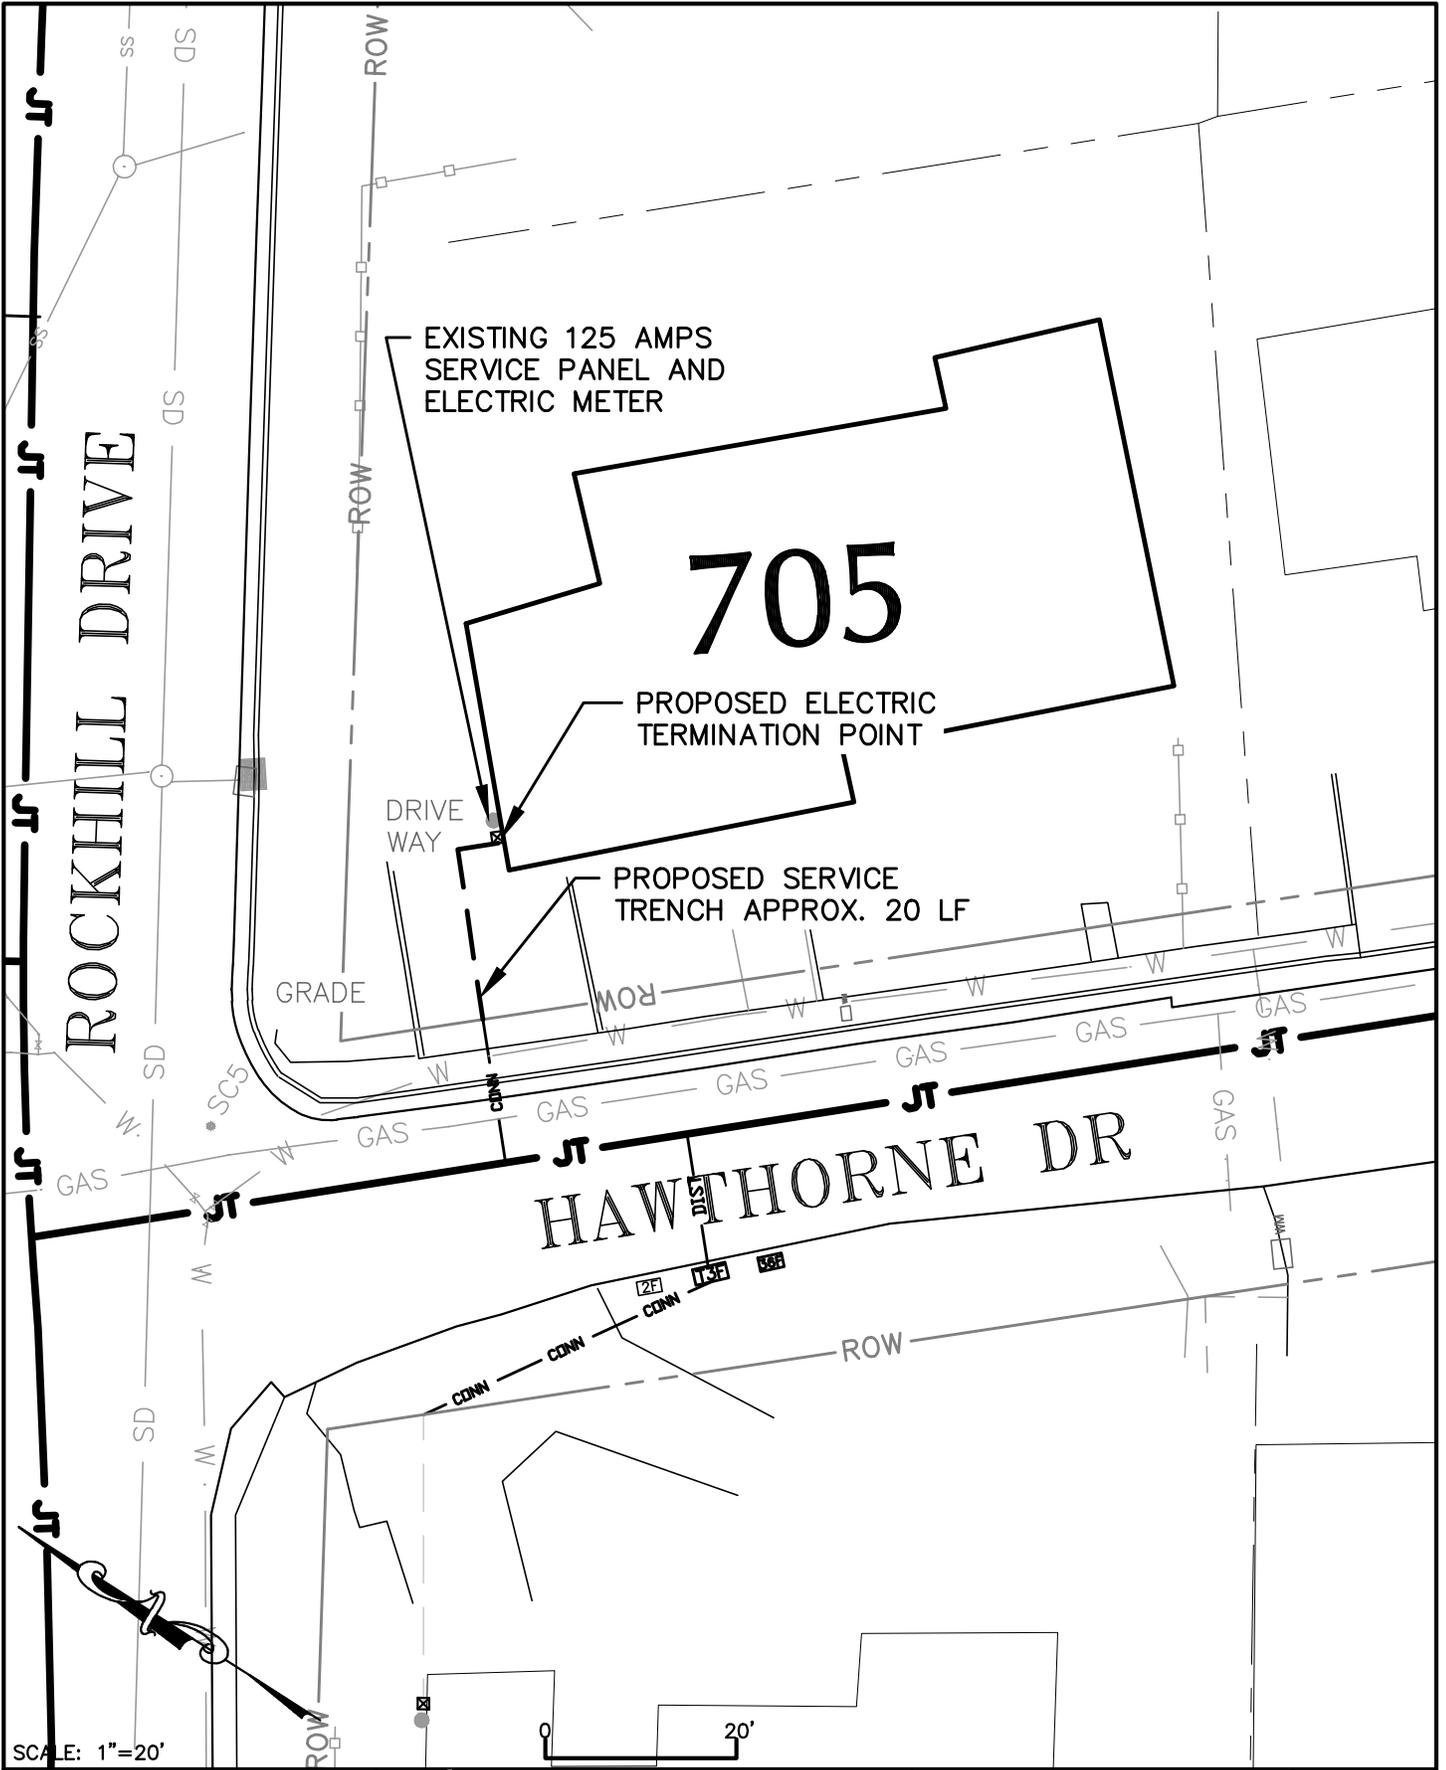

SCALE: 1"=20'


 **Harris & Associates**
1401 Willow Pass Road, Suite 500, Concord CA, 94520
WeAreHarris.com (925) 827-4900

 **TOWN OF TIBURON**
HAWTHORNE
UTILITY UNDERGROUNDING
DISTRICT

**INDIVIDUAL SERVICE
CONNECTIONS**
705 HAWTHORNE

SHEET
9
OF

H:\TIBURON\160-0900 On Call 2016-2021\160-0900-002 Hawthorne UUD\P_HAW_711.dwg Save Date: 5/28/2019 4:46 PM
Plot Date: 5/28/2019 4:46 PM Armstrong

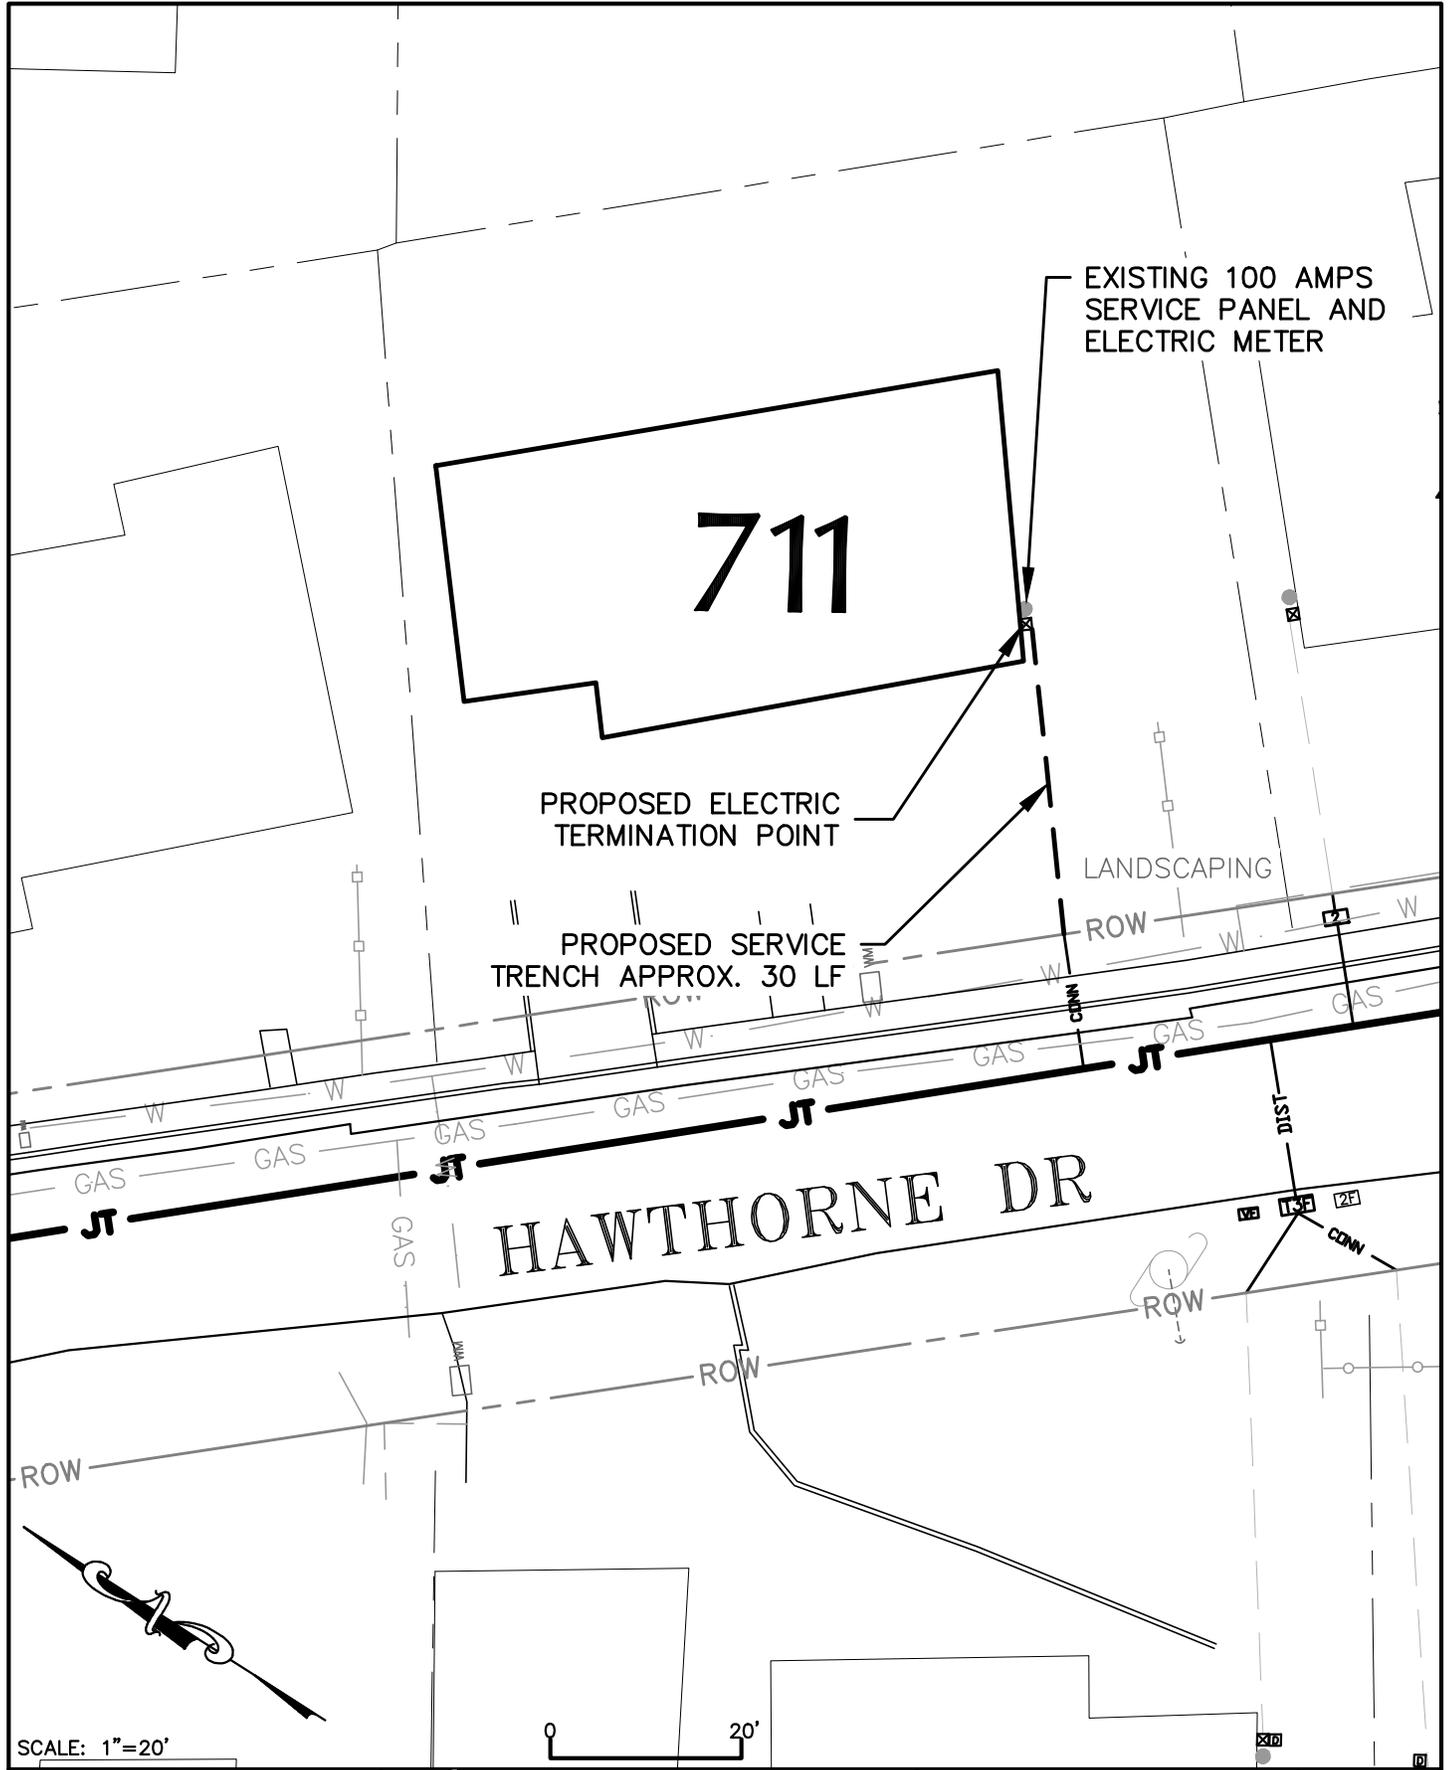

SCALE: 1"=20'


 **Harris & Associates**
1401 Willow Pass Road, Suite 500, Concord CA, 94520
WeAreHarris.com (925) 827-4900

 **TOWN OF TIBURON**
HAWTHORNE
UTILITY UNDERGROUNDING
DISTRICT

**INDIVIDUAL SERVICE
CONNECTIONS**
711 HAWTHORNE

SHEET
8
OF

H:\TIBURON\160-0900 On Call 2016-2021\160-0900-002 Hawthorne UUD\P_HAW_730.dwg Save Date: 5/28/2019 5:04 PM
Plot Date: 5/28/2019 5:04 PM Armstrong

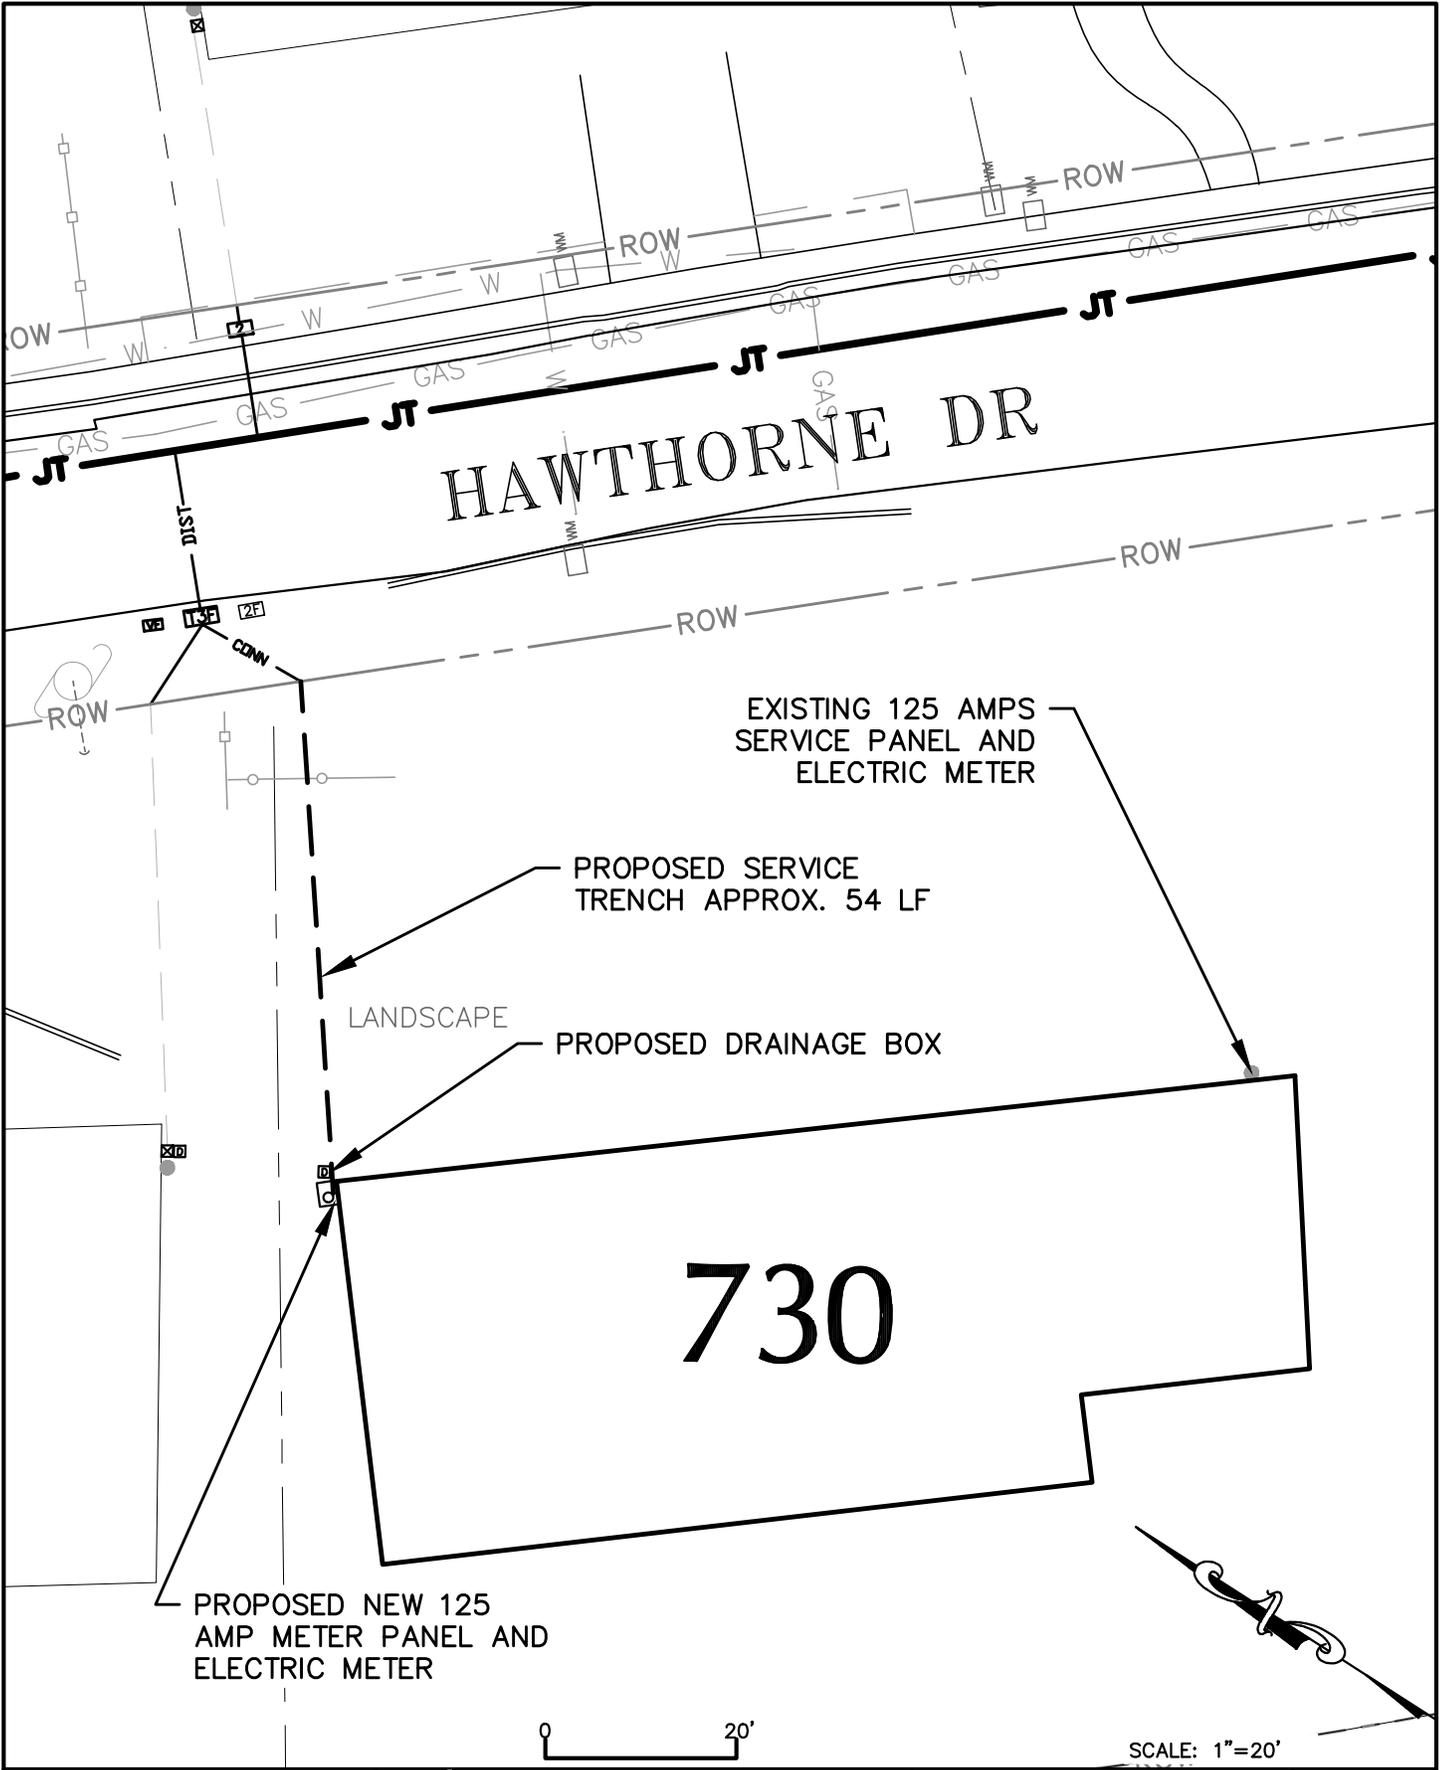

 **Harris & Associates**
1401 Willow Pass Road, Suite 500, Concord CA, 94520
WeAreHarris.com (925) 827-4900

 **TOWN OF TIBURON**
HAWTHORNE
UTILITY UNDERGROUNDING
DISTRICT

INDIVIDUAL SERVICE CONNECTIONS
730 HAWTHORNE

SHEET
3
AUGUST 29, 2018
OF
06-29-18 P HAW 730

PROJECT NO. 1600900004