


Address: 682 Hawthorne Drive

Proposed change: Addition of two skylights
2 Velux Curb Mounted: $49\frac{1}{2}$ X $49\frac{1}{2}$

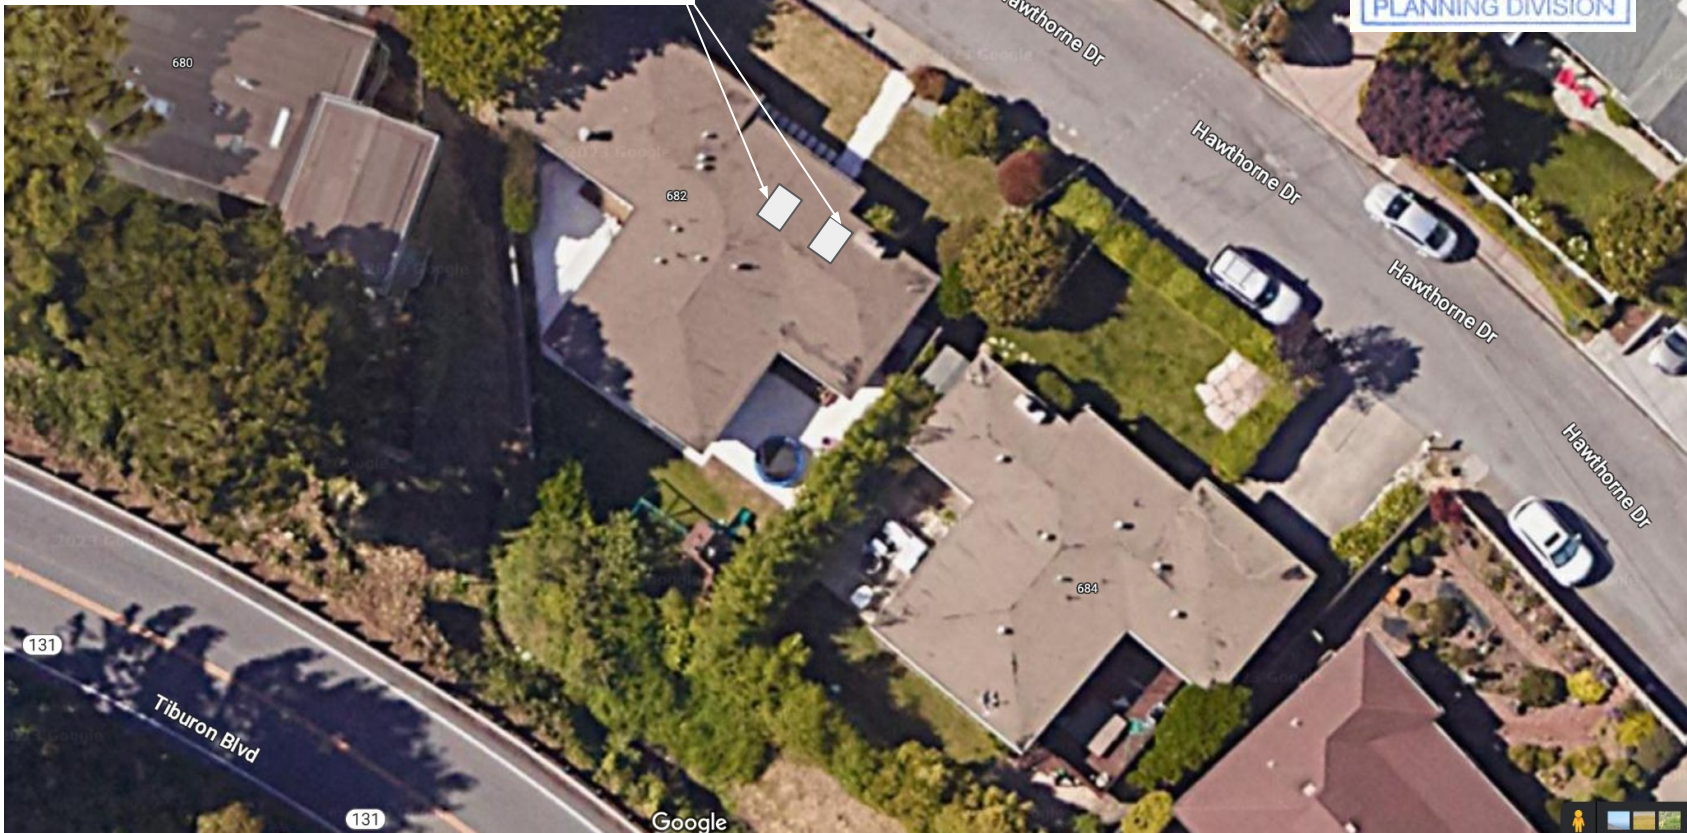

RECEIVED
8/15/23
PLANNING DIVISION