

H:\TIBURON\2015 - Hawthorne Undergrounding\Tiburon U.G. New Bids\102916.dwg Save Date: 11/15/2016 11:18 AM Plot Date: 11/15/2016 11:18 AM PLOT: X-PLIB: X-TOPD-PH

- LEGEND:**
- PG&E TRANSFORMER
 - PG&E SPLICE VAULT
 - PG&E NO 3 BOX
 - AT&T T4 VAULT
 - COMCAST B48 BOX
 - +— STREETLIGHT
 - +— EX. JOINT POLE
 - +— JT PROPOSED JOINT TRENCH
 - +— DISTRICT BOUNDARY LIMITS


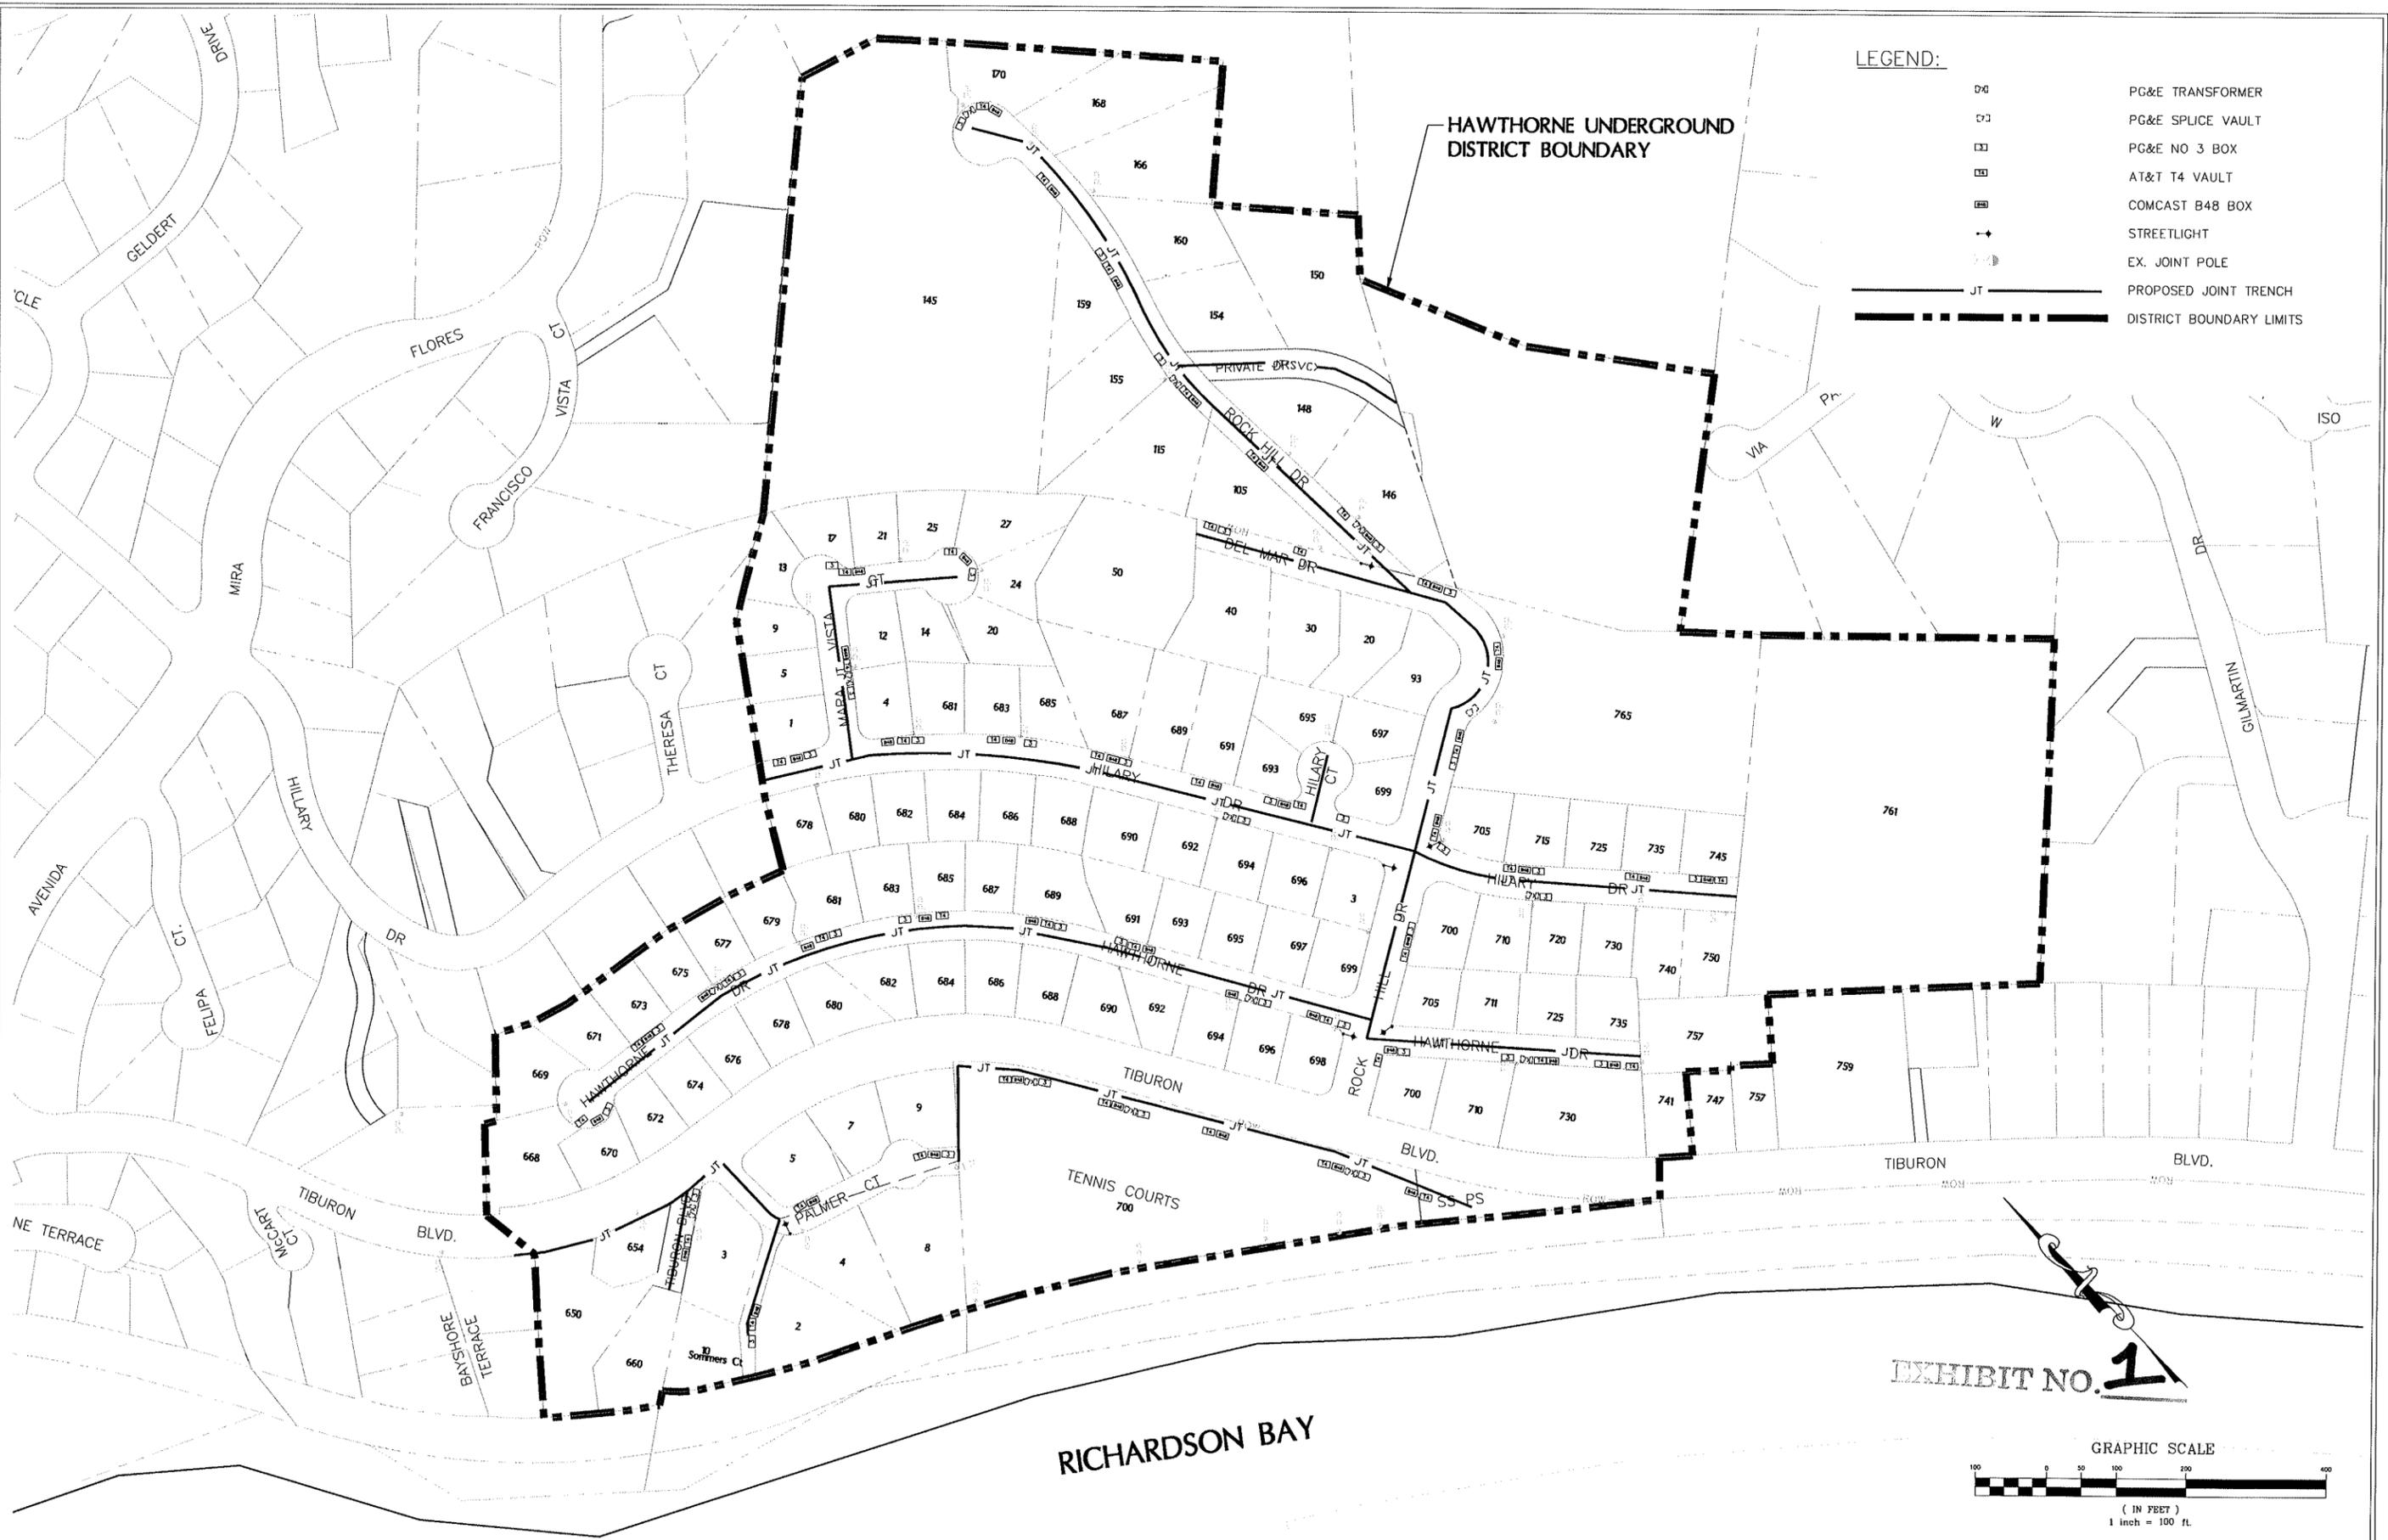


EXHIBIT NO. 1

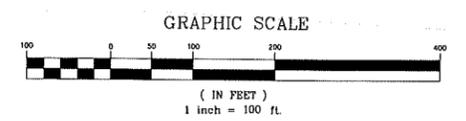

THESE DRAWINGS AND SPECIFICATIONS ARE THE PROPERTY AND COPYRIGHT OF THE ENGINEER AND SHALL NOT BE USED ON ANY OTHER WORK EXCEPT BY WRITTEN AGREEMENT WITH THE ENGINEER. WRITTEN DIMENSIONS SHALL TAKE PRECEDENCE OVER SCALED DIMENSIONS AND FIELD DIMENSIONS SHALL BE VERIFIED ON THE JOB SITE. ANY DISCREPANCY SHALL BE BROUGHT TO THE NOTICE OF THE ENGINEER PRIOR TO THE START OF ANY WORK.	<table border="1" style="width: 100%; border-collapse: collapse;"> <thead> <tr> <th>NO.</th> <th>DATE</th> <th>BY</th> <th>REVISION</th> </tr> </thead> <tbody> <tr> <td> </td> <td> </td> <td> </td> <td> </td> </tr> </tbody> </table>	NO.	DATE	BY	REVISION					DRAWN BY: AP DESIGNED BY: LG CHECKED BY: RC	DATE ISSUED: MAR 2016 JOB NO.: XXX-XXXX.XX	Harris & Associates TOWN OF TIBURON HAWTHORNE UNDERGROUNDING DISTRICT	PROPOSED BOUNDARY MAP NOVEMBER 15, 2016	DRAWING: SHEET 1 OF 1
NO.	DATE	BY	REVISION											