


H:\TIBURON\160-0900 On Call 2016-2021\160-0900-002 Hawthorne UUD\P_HIL_678.dwg Save Date: 5/23/2019 10:18 AM
Plot Date: 5/23/2019 10:18 AM Armstrong

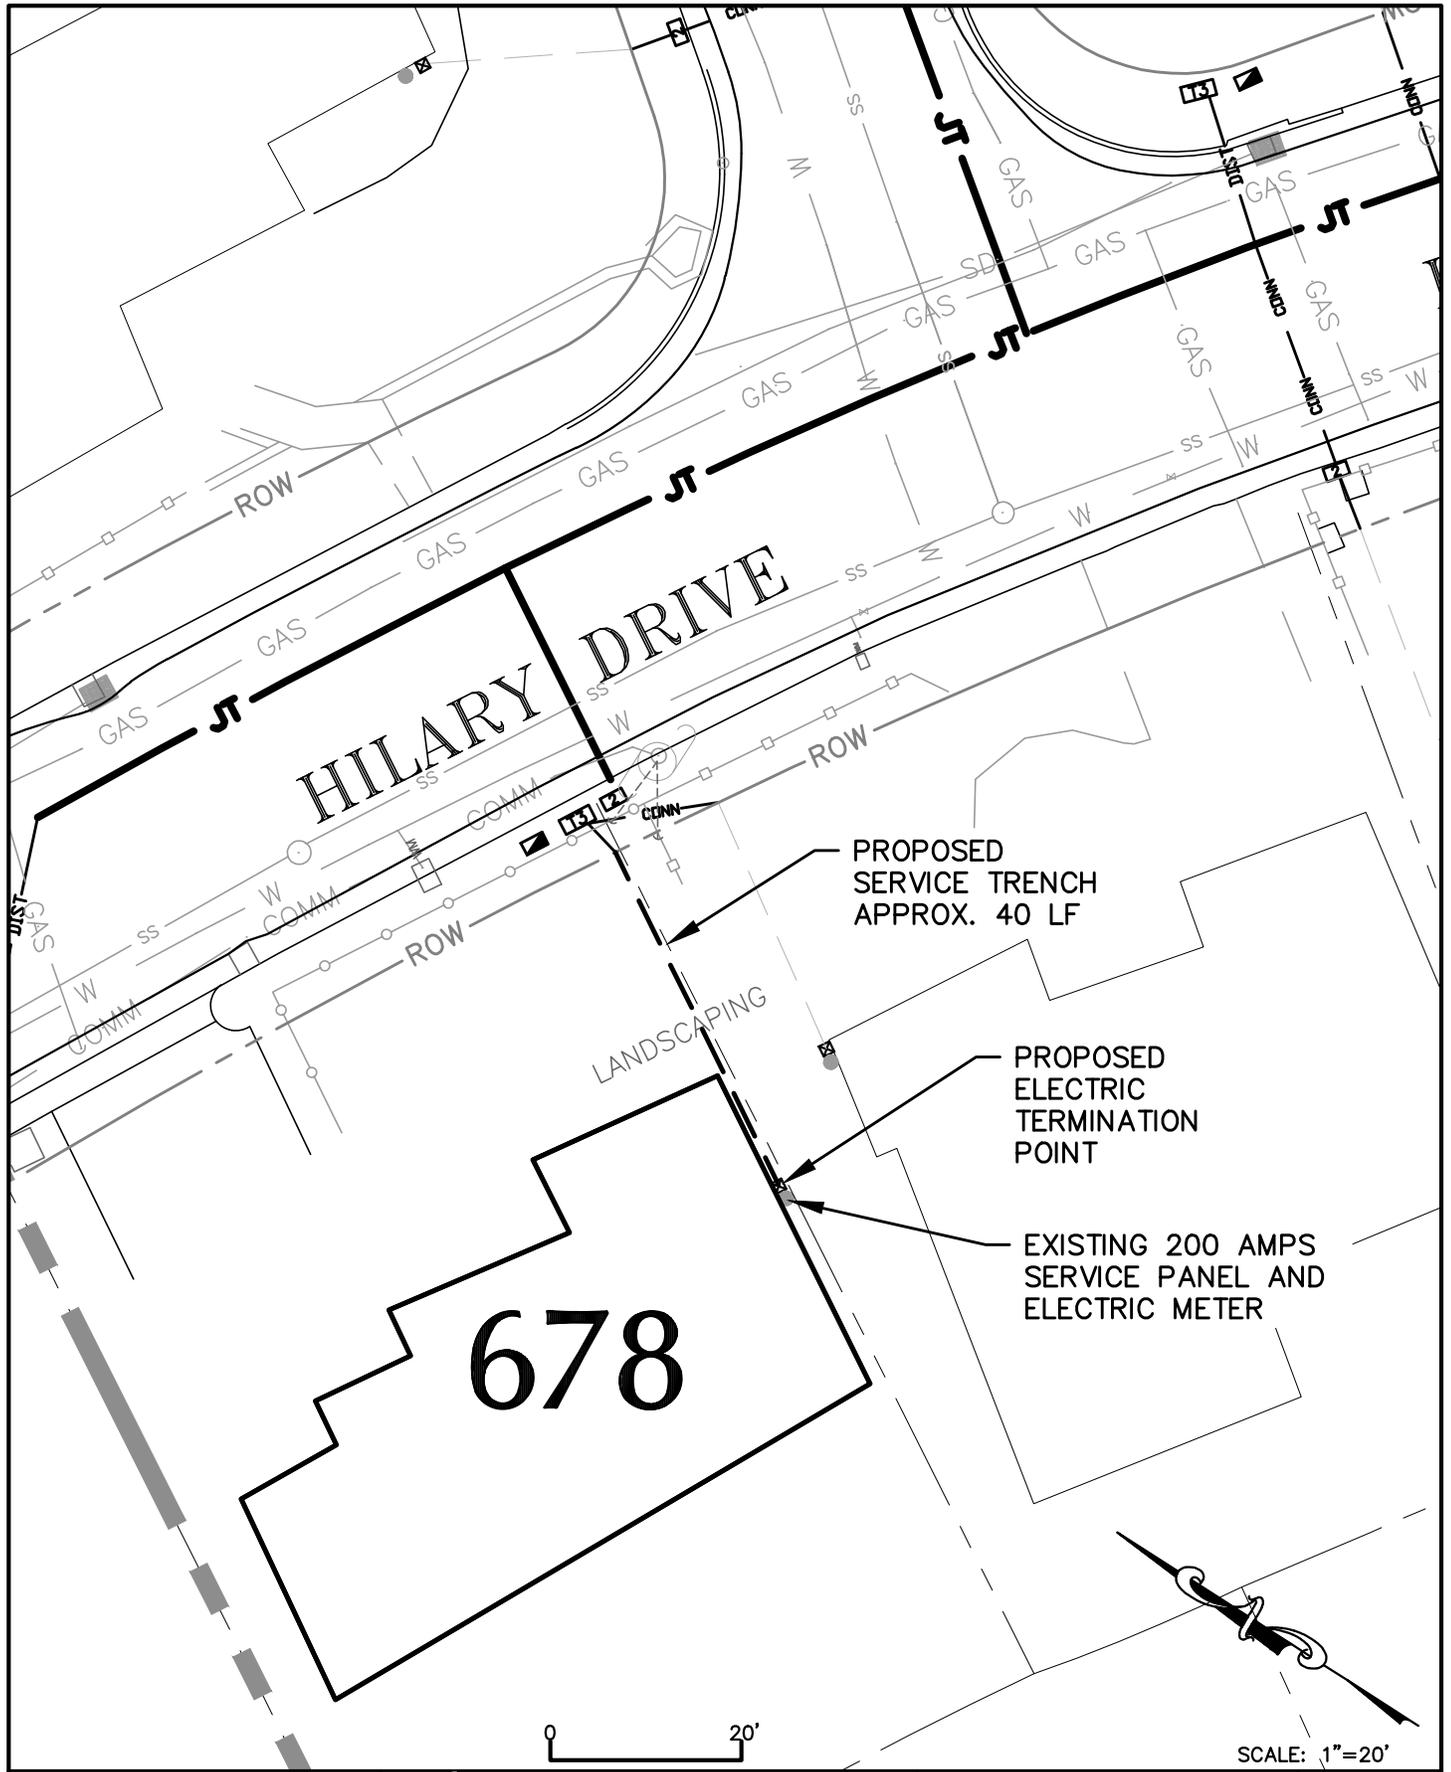

 **Harris & Associates**
1401 Willow Pass Road, Suite 500, Concord CA, 94520
WeAreHarris.com (925) 827-4900


 **TOWN OF TIBURON**
HILARY DRIVE
UTILITY UNDERGROUNDING
DISTRICT

INDIVIDUAL SERVICE
CONNECTIONS
678 HILARY DR.

SHEET
66
OF

AUGUST 29, 2018
06-29-18 P Hil 678

H:\TIBURON\160-0900 On Call 2016-2021\160-0900-002 Hawthorne UUD\P_HIL_680.dwg Save Date: 5/23/2019 10:55 AM
Plot Date: 5/23/2019 10:55 AM Aarmstrong

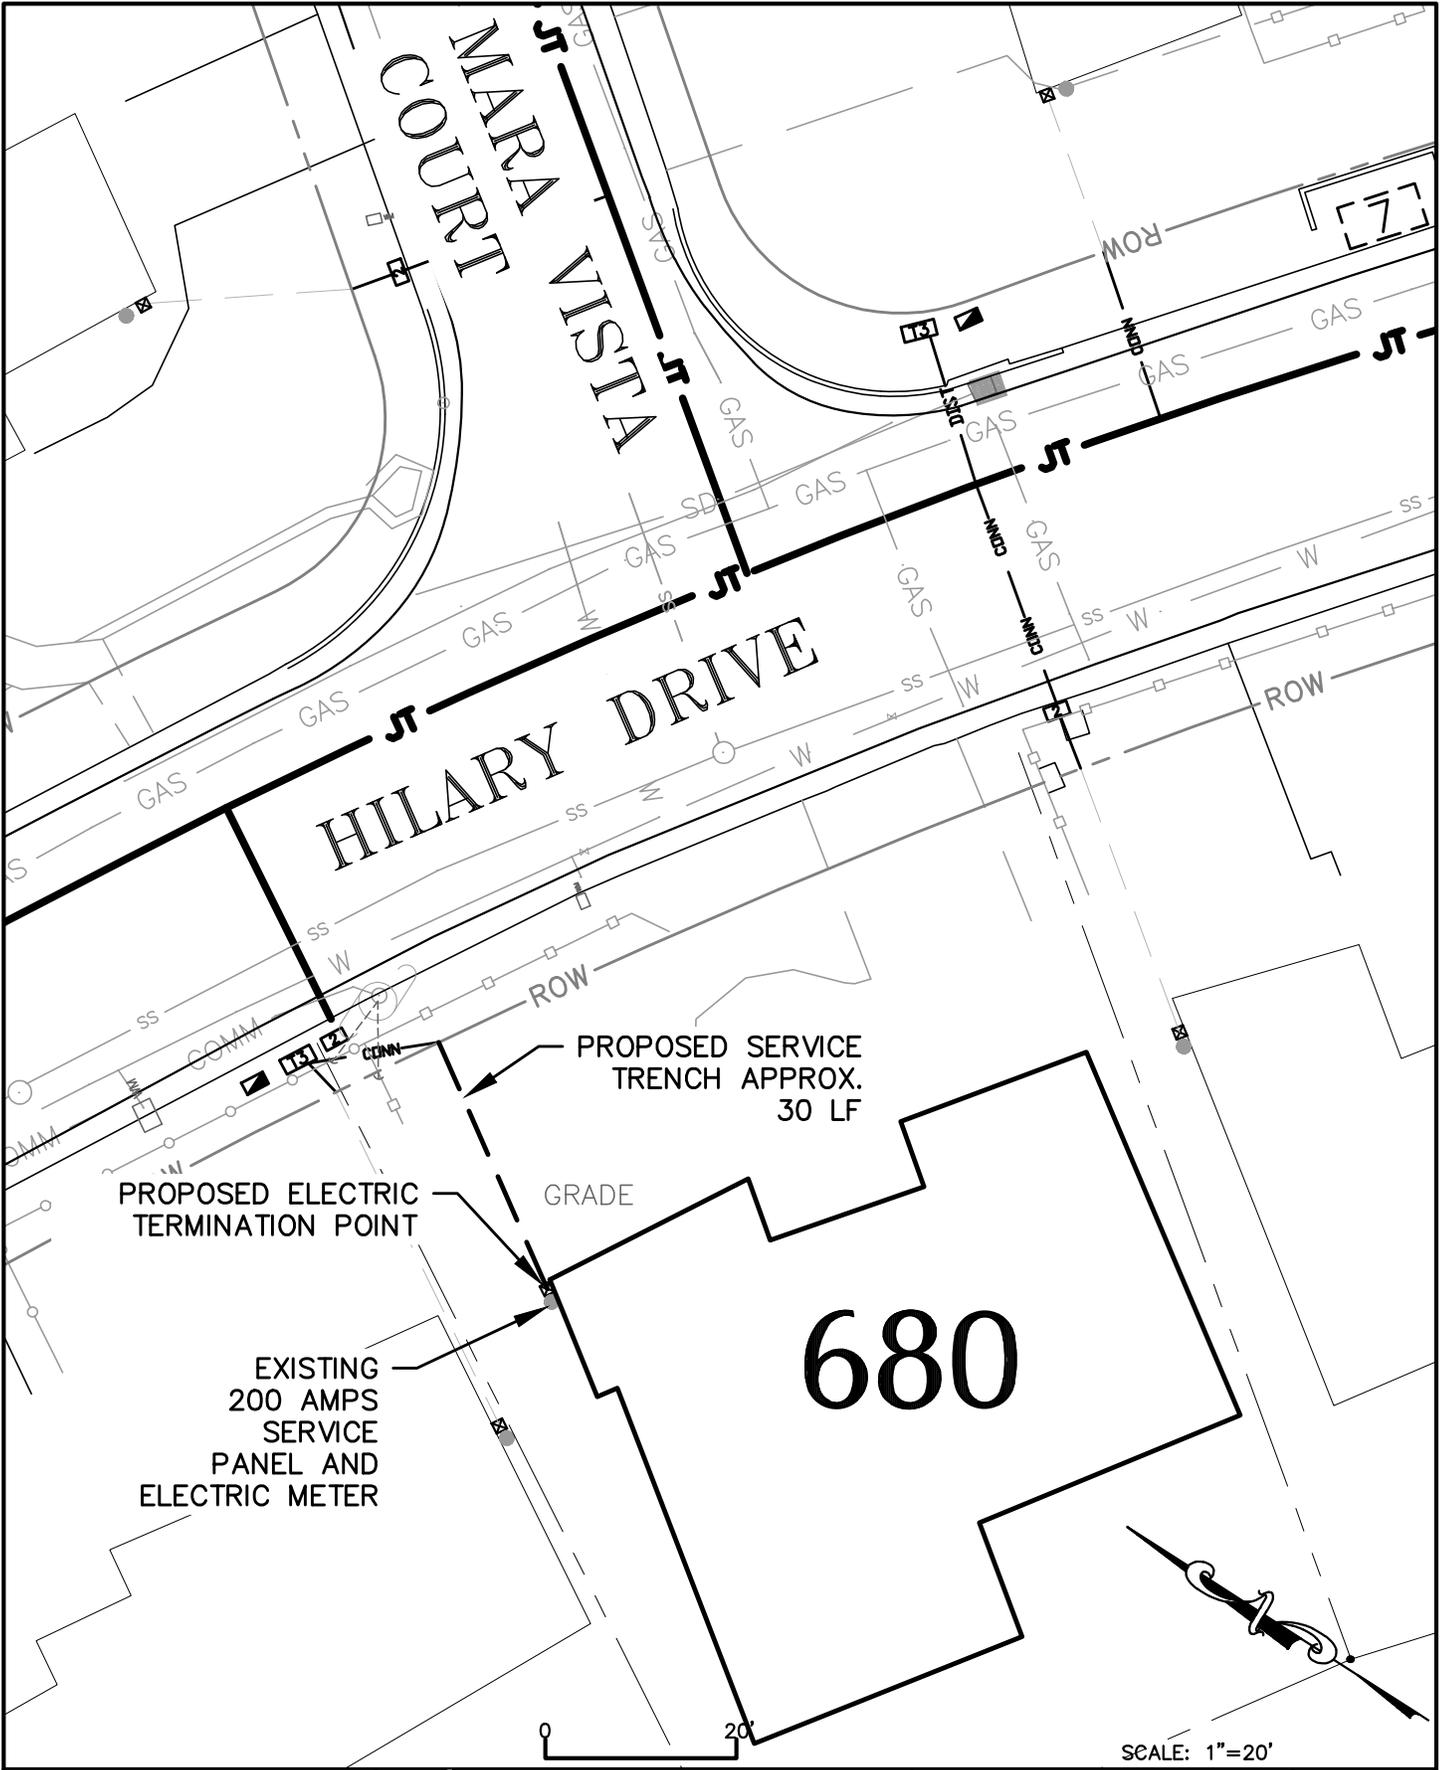


 **Harris & Associates**
1401 Willow Pass Road, Suite 500, Concord CA, 94520
WeAreHarris.com (925) 827-4900

 **TOWN OF TIBURON**
HILARY DRIVE
UTILITY UNDERGROUNDING
DISTRICT

INDIVIDUAL SERVICE CONNECTIONS
680 HILARY DR.

SHEET
67
OF

H:\TIBURON\160-0900 On Call 2016-2021\160-0900-002 Hawthorne UUD\P_HIL_681.dwg Save Date: 5/23/2019 10:56 AM
Plot Date: 5/23/2019 10:56 AM Armstrong

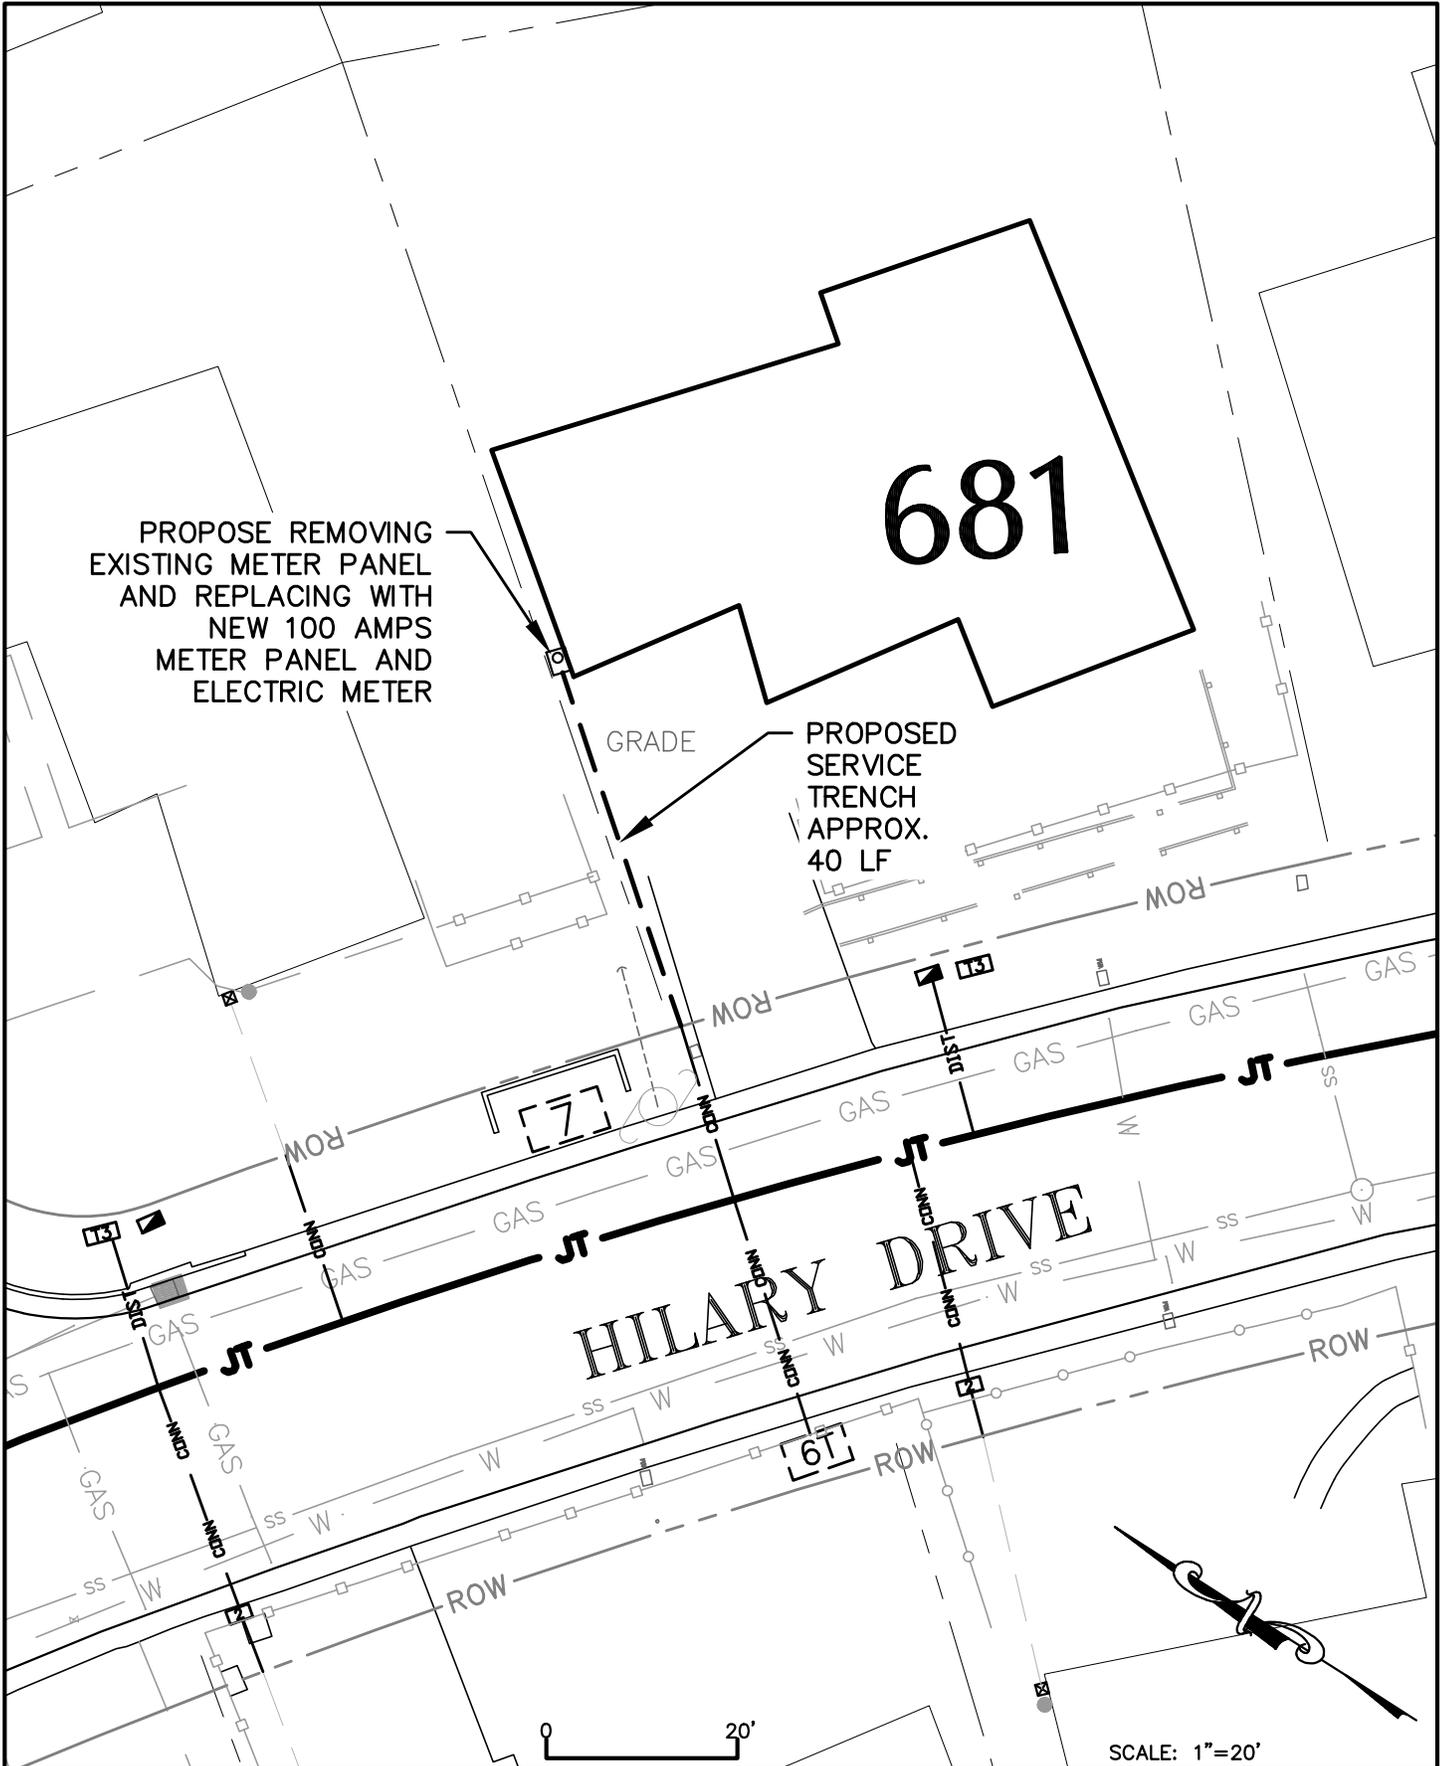

Harris & Associates

1401 Willow Pass Road, Suite 500, Concord CA, 94520
WeAreHarris.com (925) 827-4900



TOWN OF TIBURON
HILARY DRIVE
UTILITY UNDERGROUNDING
DISTRICT

INDIVIDUAL SERVICE
CONNECTIONS
681 HILARY DR.

SHEET
52


PROJECT NO. 1600900004

AUGUST 29, 2018

06-29-18

P Hill 6.81

H:\TIBURON\160-0900 On Call 2016-2021\160-0900-002 Hawthorne UUD\P_HIL_682.dwg Save Date: 5/23/2019 10:57 AM
Plot Date: 5/23/2019 10:57 AM Armstrong

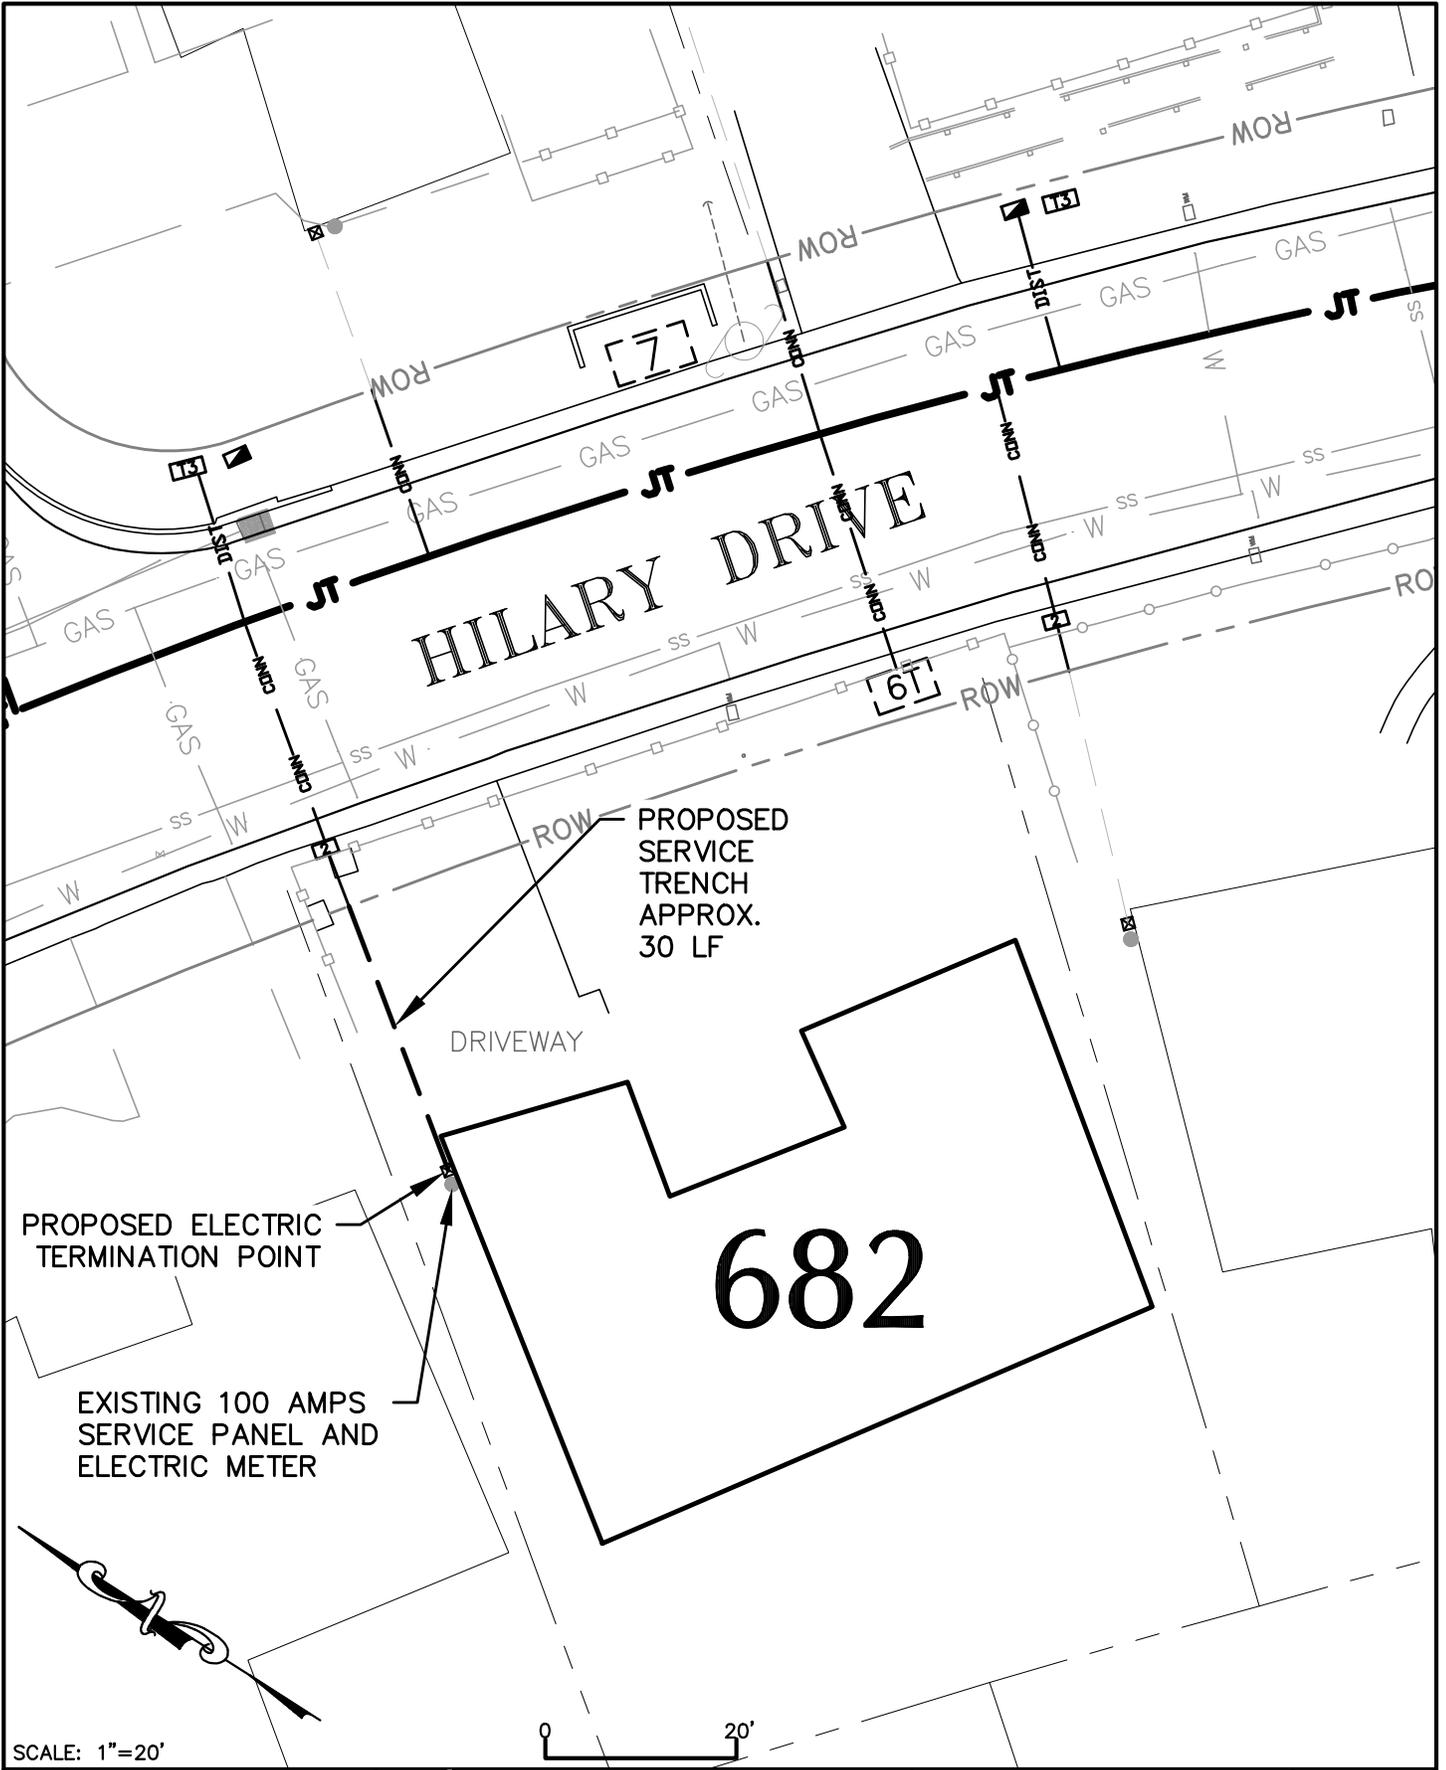

SCALE: 1"=20'



**Harris & Associates**
1401 Willow Pass Road, Suite 500, Concord CA, 94520
WeAreHarris.com (925) 827-4900




TOWN OF TIBURON
HILARY DRIVE
UTILITY UNDERGROUNDING
DISTRICT

INDIVIDUAL SERVICE
CONNECTIONS
682 HILARY DR.

SHEET
68
AUGUST 29, 2018
OF

H:\TIBURON\160-0900 On Call 2016-2021\160-0900-002 Hawthorne UUD\P_HIL_683.dwg Save Date: 5/23/2019 10:58 AM
Plot Date: 5/23/2019 10:58 AM Armstrong

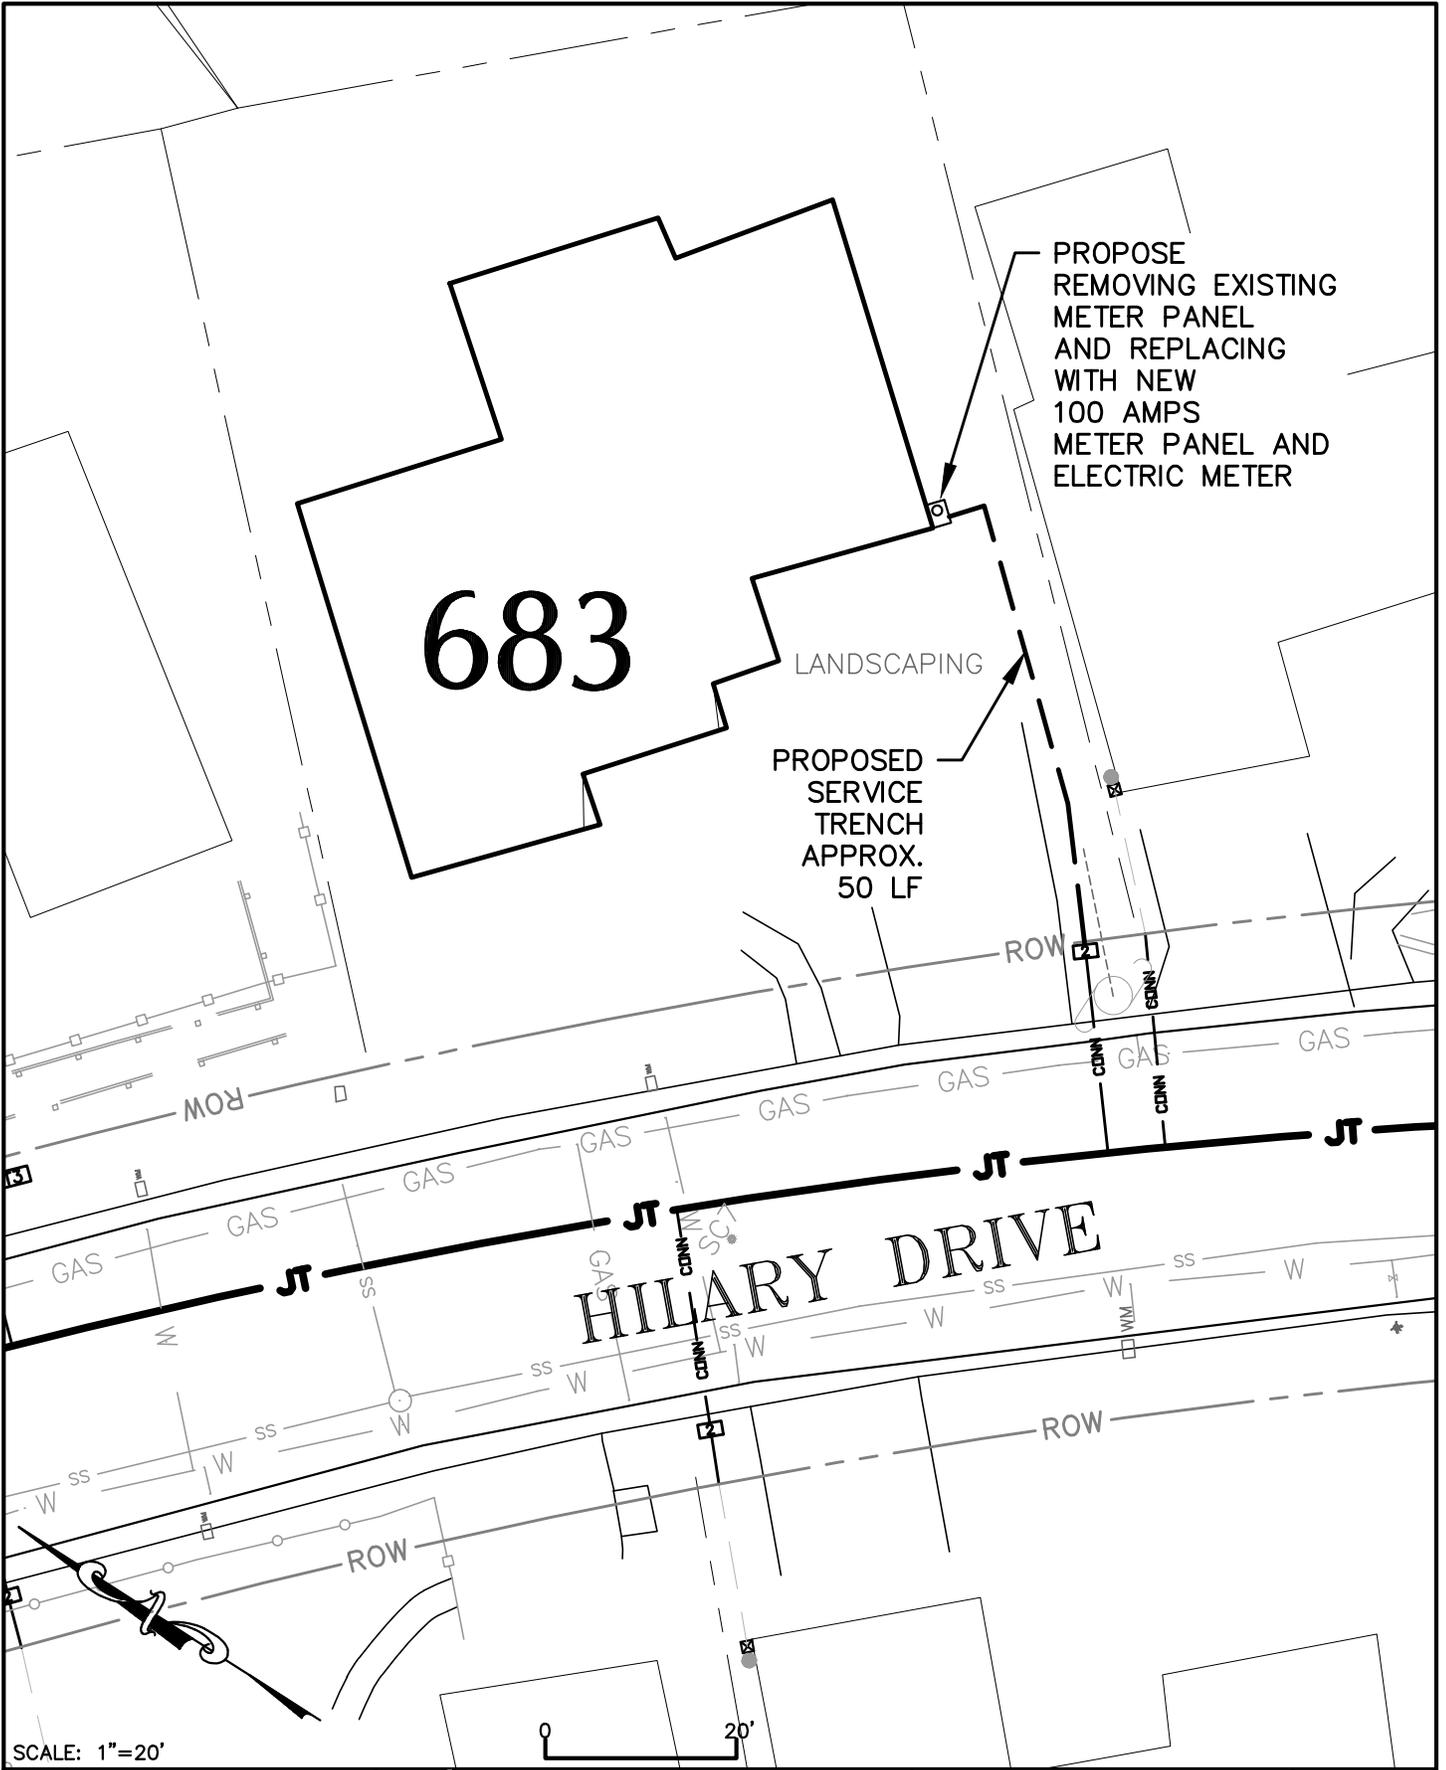

SCALE: 1"=20'


 **Harris & Associates**
1401 Willow Pass Road, Suite 500, Concord CA, 94520
WeAreHarris.com (925) 827-4900

 **TOWN OF TIBURON**
HILARY DRIVE
UTILITY UNDERGROUNDING
DISTRICT

INDIVIDUAL SERVICE CONNECTIONS
683 HILARY DR.

SHEET
51
OF

H:\TIBURON\160-0900 On Call 2016-2021\160-0900-002 Hawthorne UUD\P_HIL_684.dwg Save Date: 5/23/2019 1:40 PM
Plot Date: 5/23/2019 1:40 PM Armstrong

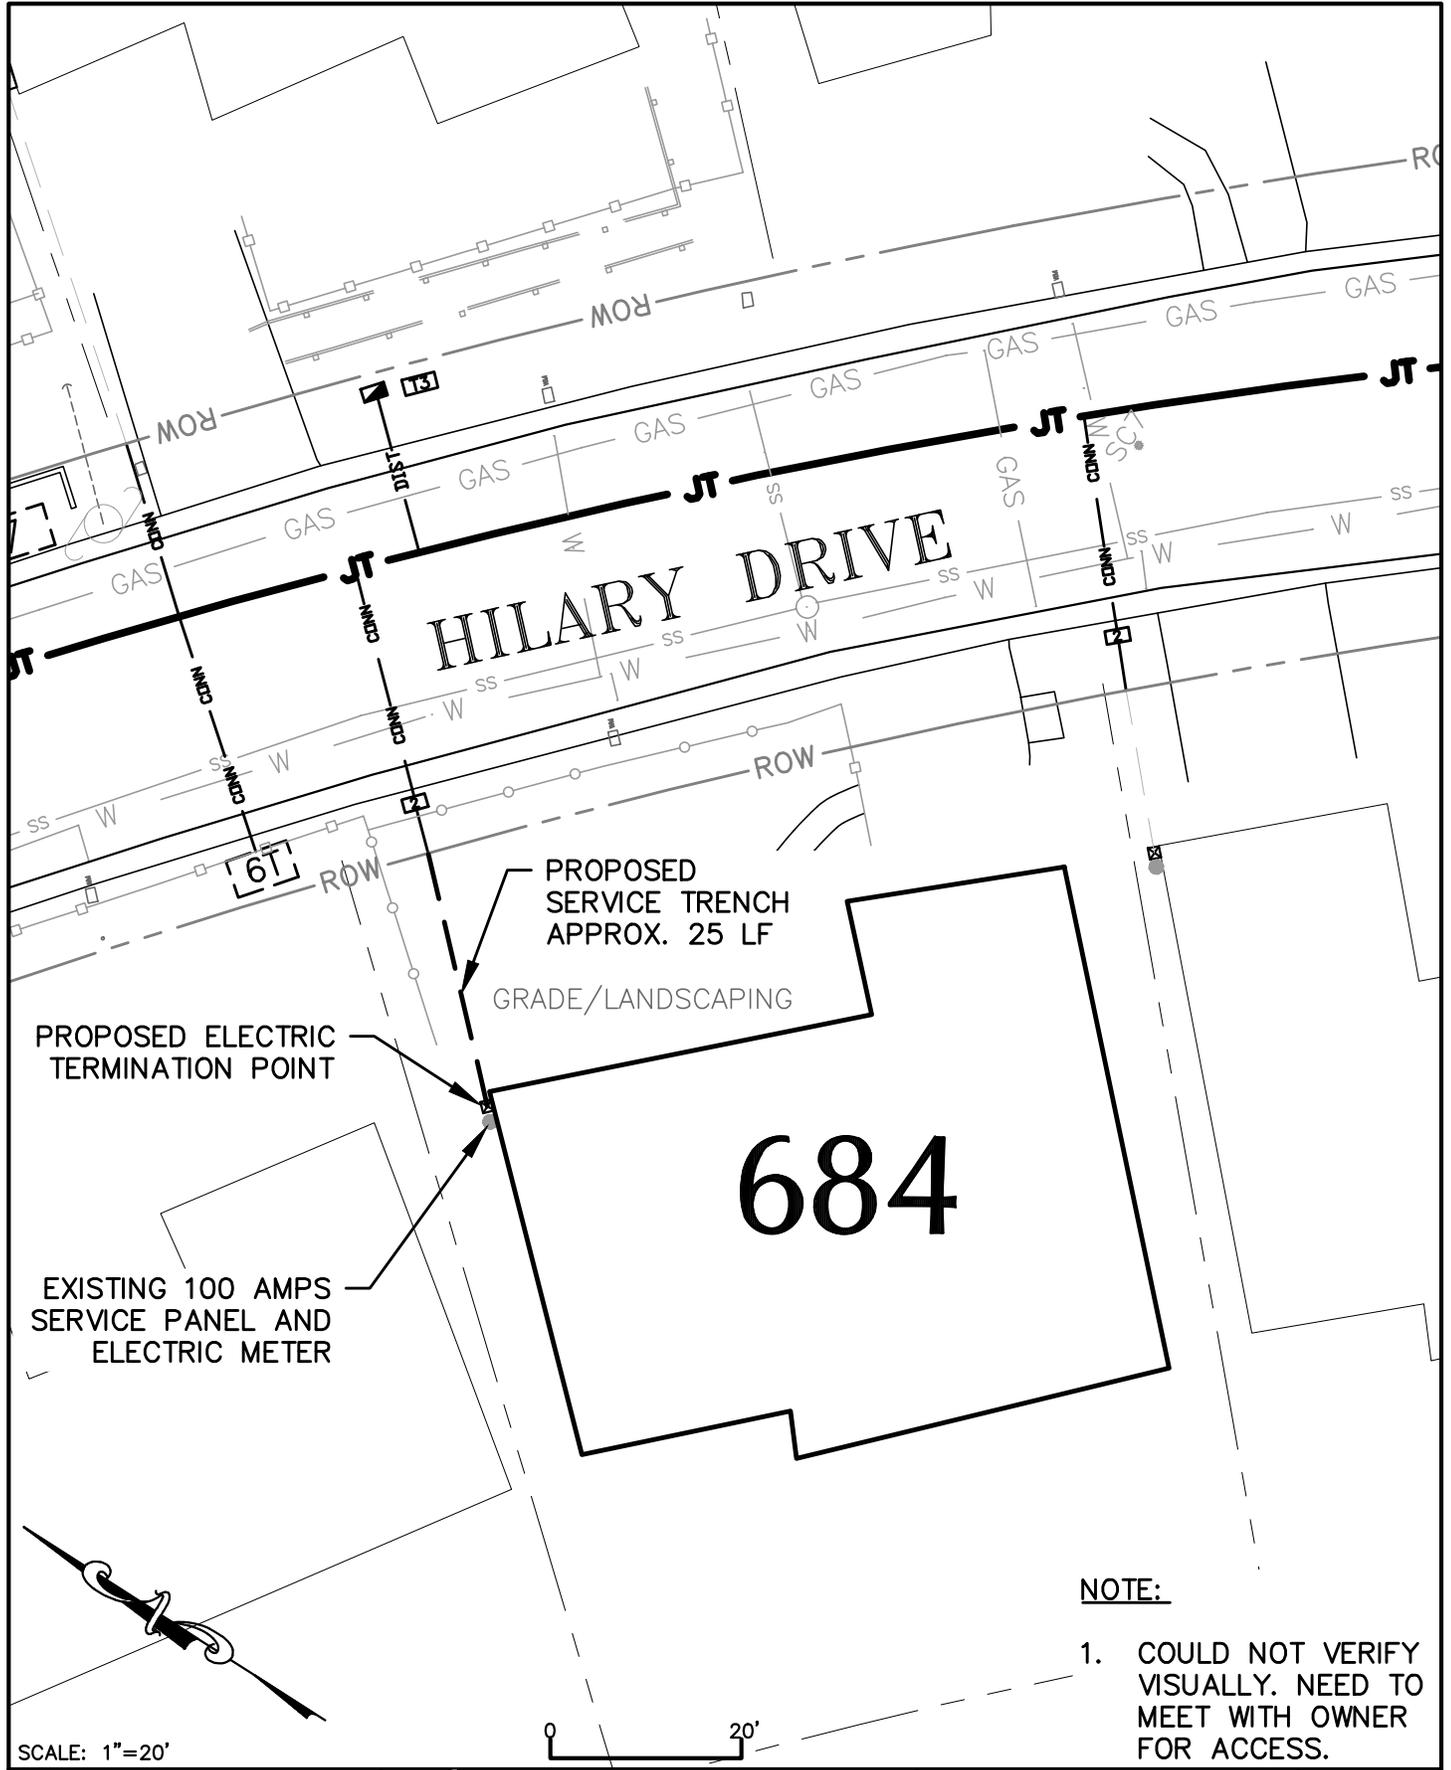

SCALE: 1"=20'

20'

NOTE:

1. COULD NOT VERIFY VISUALLY. NEED TO MEET WITH OWNER FOR ACCESS.



Harris & Associates

1401 Willow Pass Road, Suite 500, Concord CA, 94520
WeAreHarris.com (925) 827-4900



TOWN OF TIBURON
HILARY DRIVE
UTILITY UNDERGROUNDING
DISTRICT

INDIVIDUAL SERVICE
CONNECTIONS
684 HILARY DR.

SHEET
69


PROJECT NO. 160090004

AUGUST 29, 2018

06-29-18

P HIL 684

H:\TIBURON\160-0900 On Call 2016-2021\160-0900-002 Hawthorne UUD\P_HIL_685.dwg Save Date: 5/23/2019 2:38 PM
Plot Date: 5/23/2019 2:38 PM Armstrong

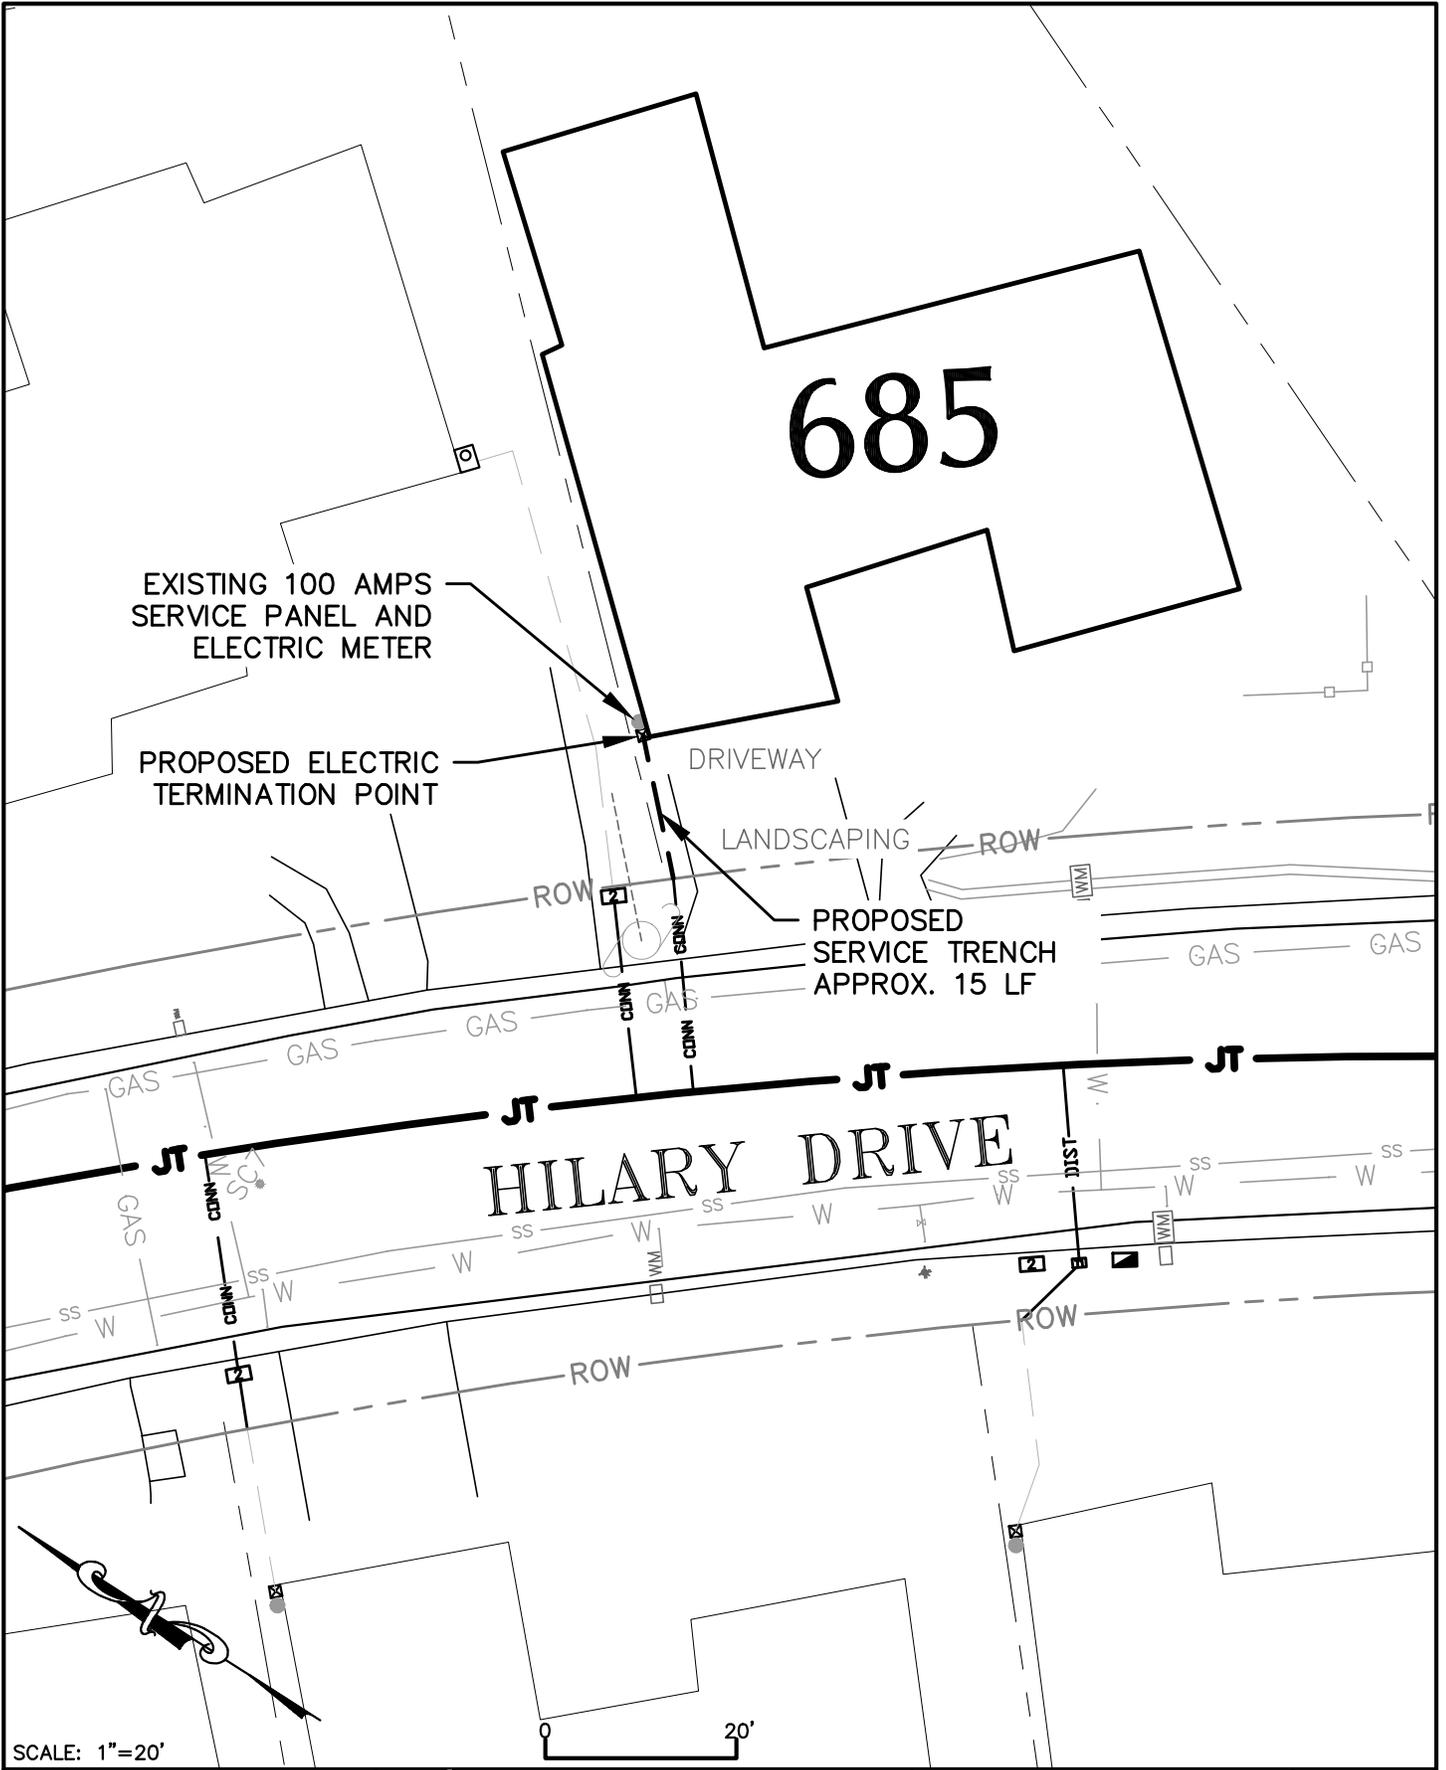


 **Harris & Associates**
1401 Willow Pass Road, Suite 500, Concord CA, 94520
WeAreHarris.com (925) 827-4900

 TOWN OF TIBURON
HILARY DRIVE
UTILITY UNDERGROUNDING
DISTRICT

INDIVIDUAL SERVICE
CONNECTIONS
685 HILARY DR.

SHEET
50
OF

H:\TIBURON\160-0900 On Call 2016-2021\160-0900-002 Hawthorne UUD\P_HIL_686.dwg Save Date: 5/23/2019 1:57 PM
Plot Date: 5/23/2019 1:57 PM Armstrong

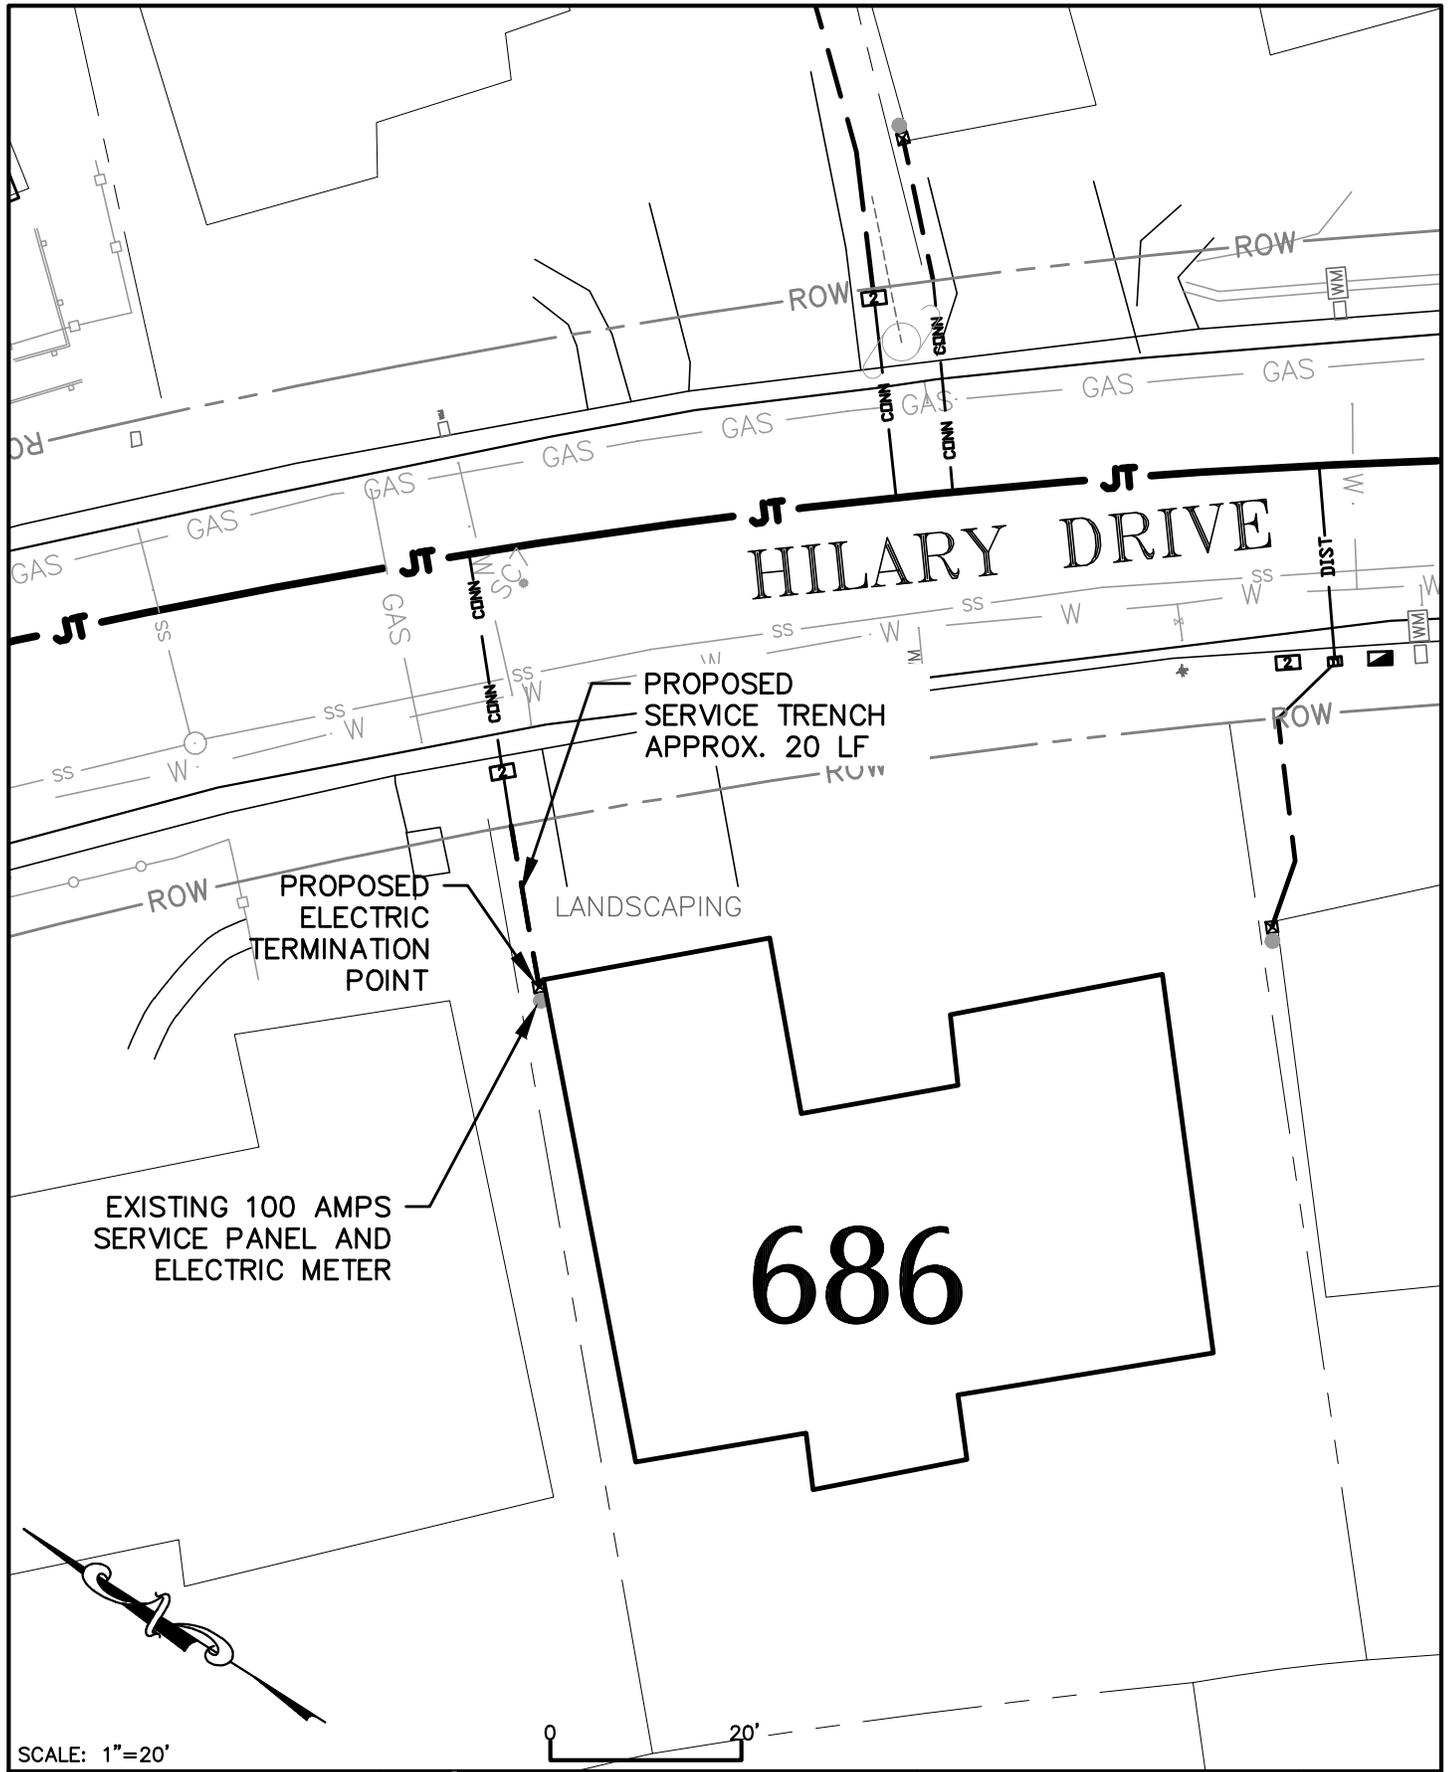

SCALE: 1"=20'


 **Harris & Associates**
1401 Willow Pass Road, Suite 500, Concord CA, 94520
WeAreHarris.com (925) 827-4900

 **TOWN OF TIBURON**
HILARY DRIVE
UTILITY UNDERGROUNDING
DISTRICT

INDIVIDUAL SERVICE CONNECTIONS
686 HILARY DR.

SHEET
70
OF

H:\TIBURON\160-0900 On Call 2016-2021\160-0900-002 Hawthorne UUD\P_HIL_687.dwg Save Date: 5/23/2019 2:00 PM
Plot Date: 5/23/2019 2:00 PM -Armstrong

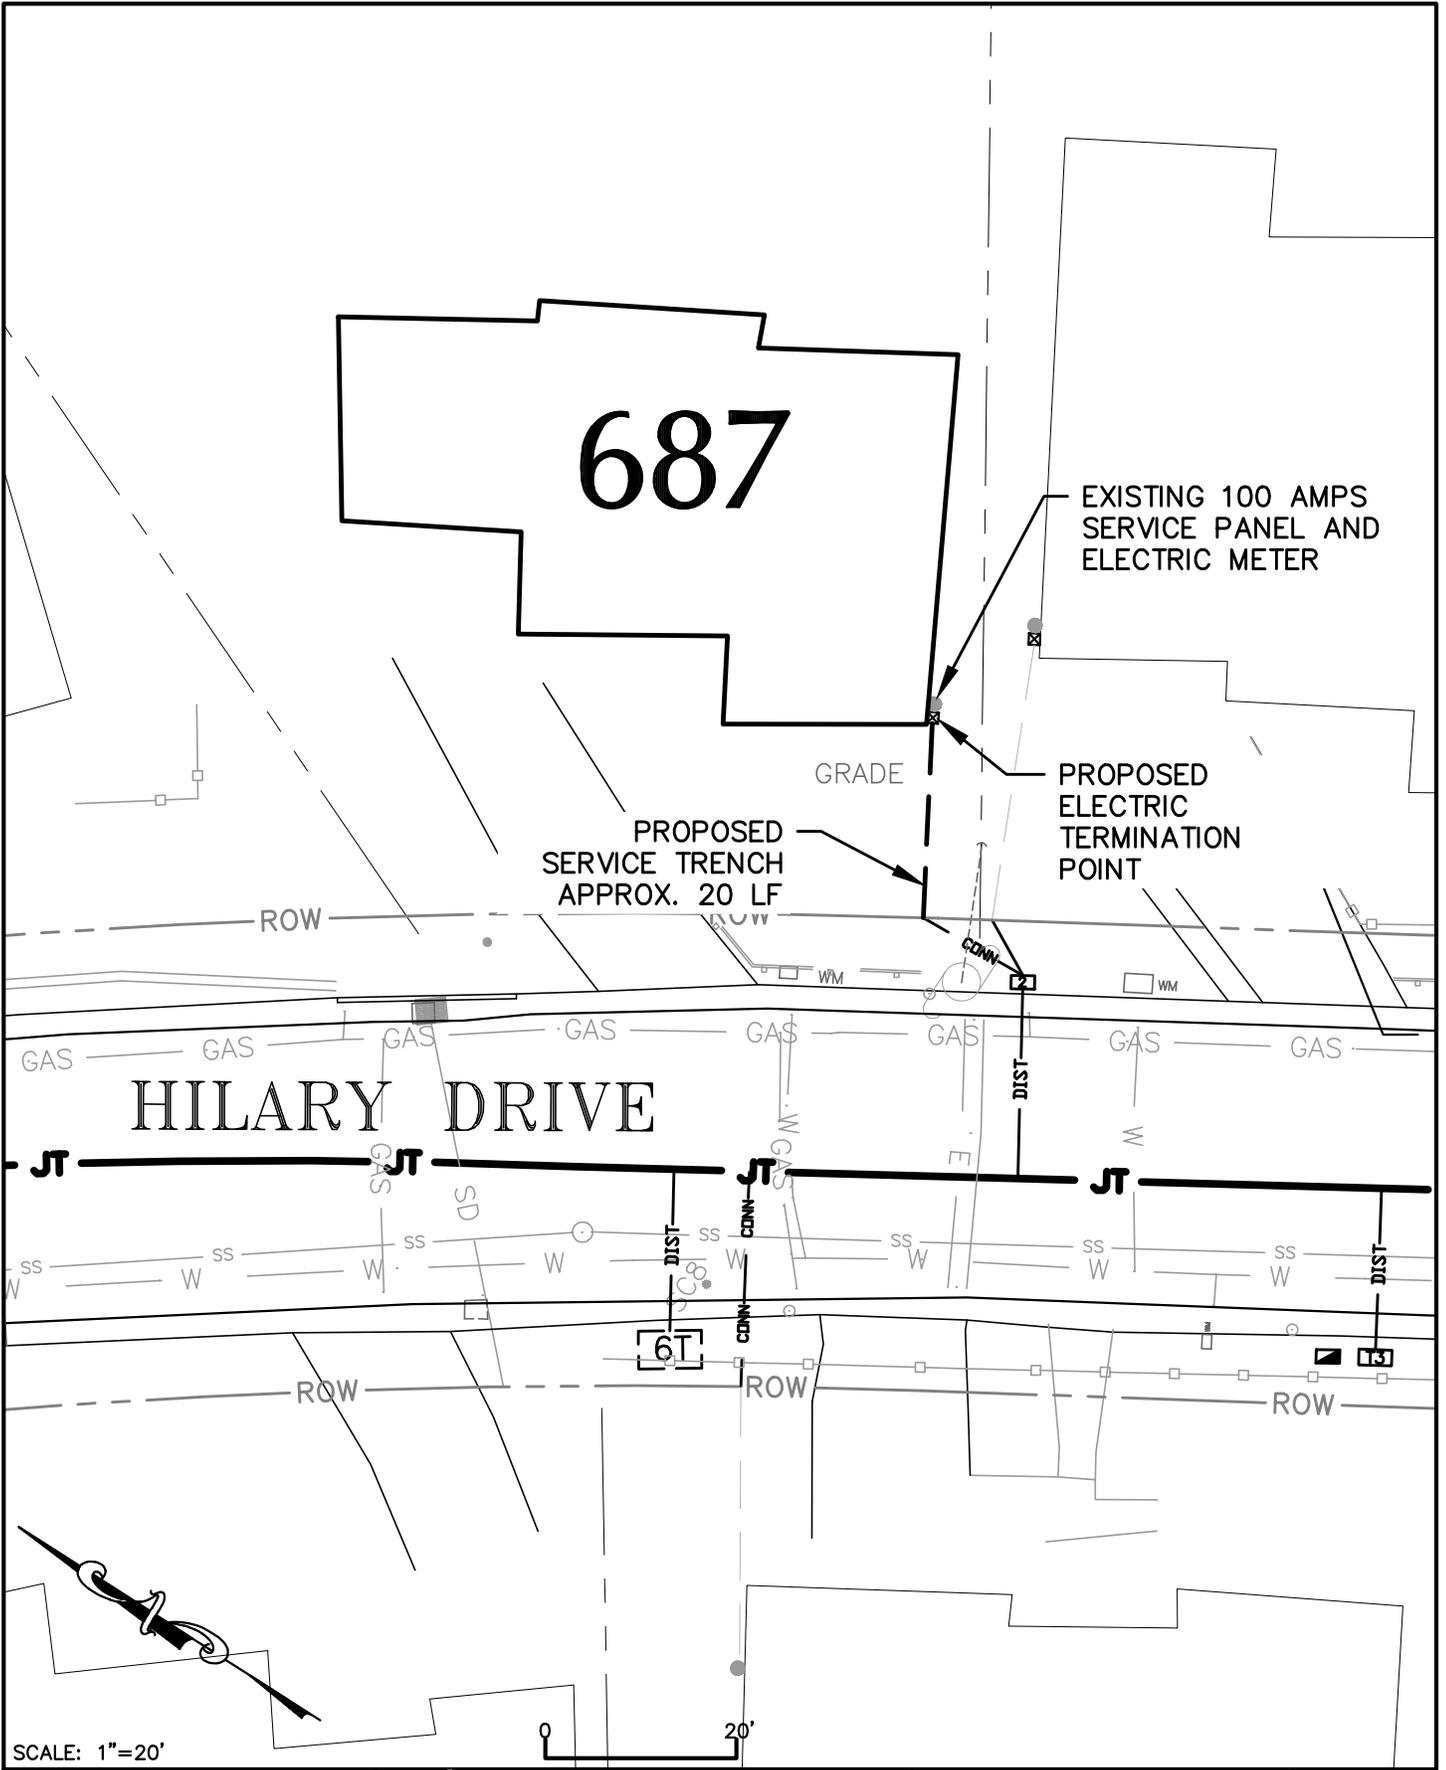

687

EXISTING 100 AMPS
SERVICE PANEL AND
ELECTRIC METER

PROPOSED
ELECTRIC
TERMINATION
POINT

PROPOSED
SERVICE TRENCH
APPROX. 20 LF

GRADE

HILARY DRIVE

SCALE: 1"=20'



Harris & Associates
1401 Willow Pass Road, Suite 500, Concord CA, 94520
WeAreHarris.com (925) 827-4900



TOWN OF TIBURON
HILARY DRIVE
UTILITY UNDERGROUNDING
DISTRICT

INDIVIDUAL SERVICE
CONNECTIONS
687 HILARY DR.

SHEET
49


PROJECT NO. 1600900004

AUGUST 29, 2018

06-29-18

P HIL 687

H:\TIBURON\160-0900 On Call 2016-2021\160-0900-002 Hawthorne UUD\P_HIL_688.dwg Save Date: 5/23/2019 2:01 PM
Plot Date: 5/23/2019 2:01 PM Armstrong

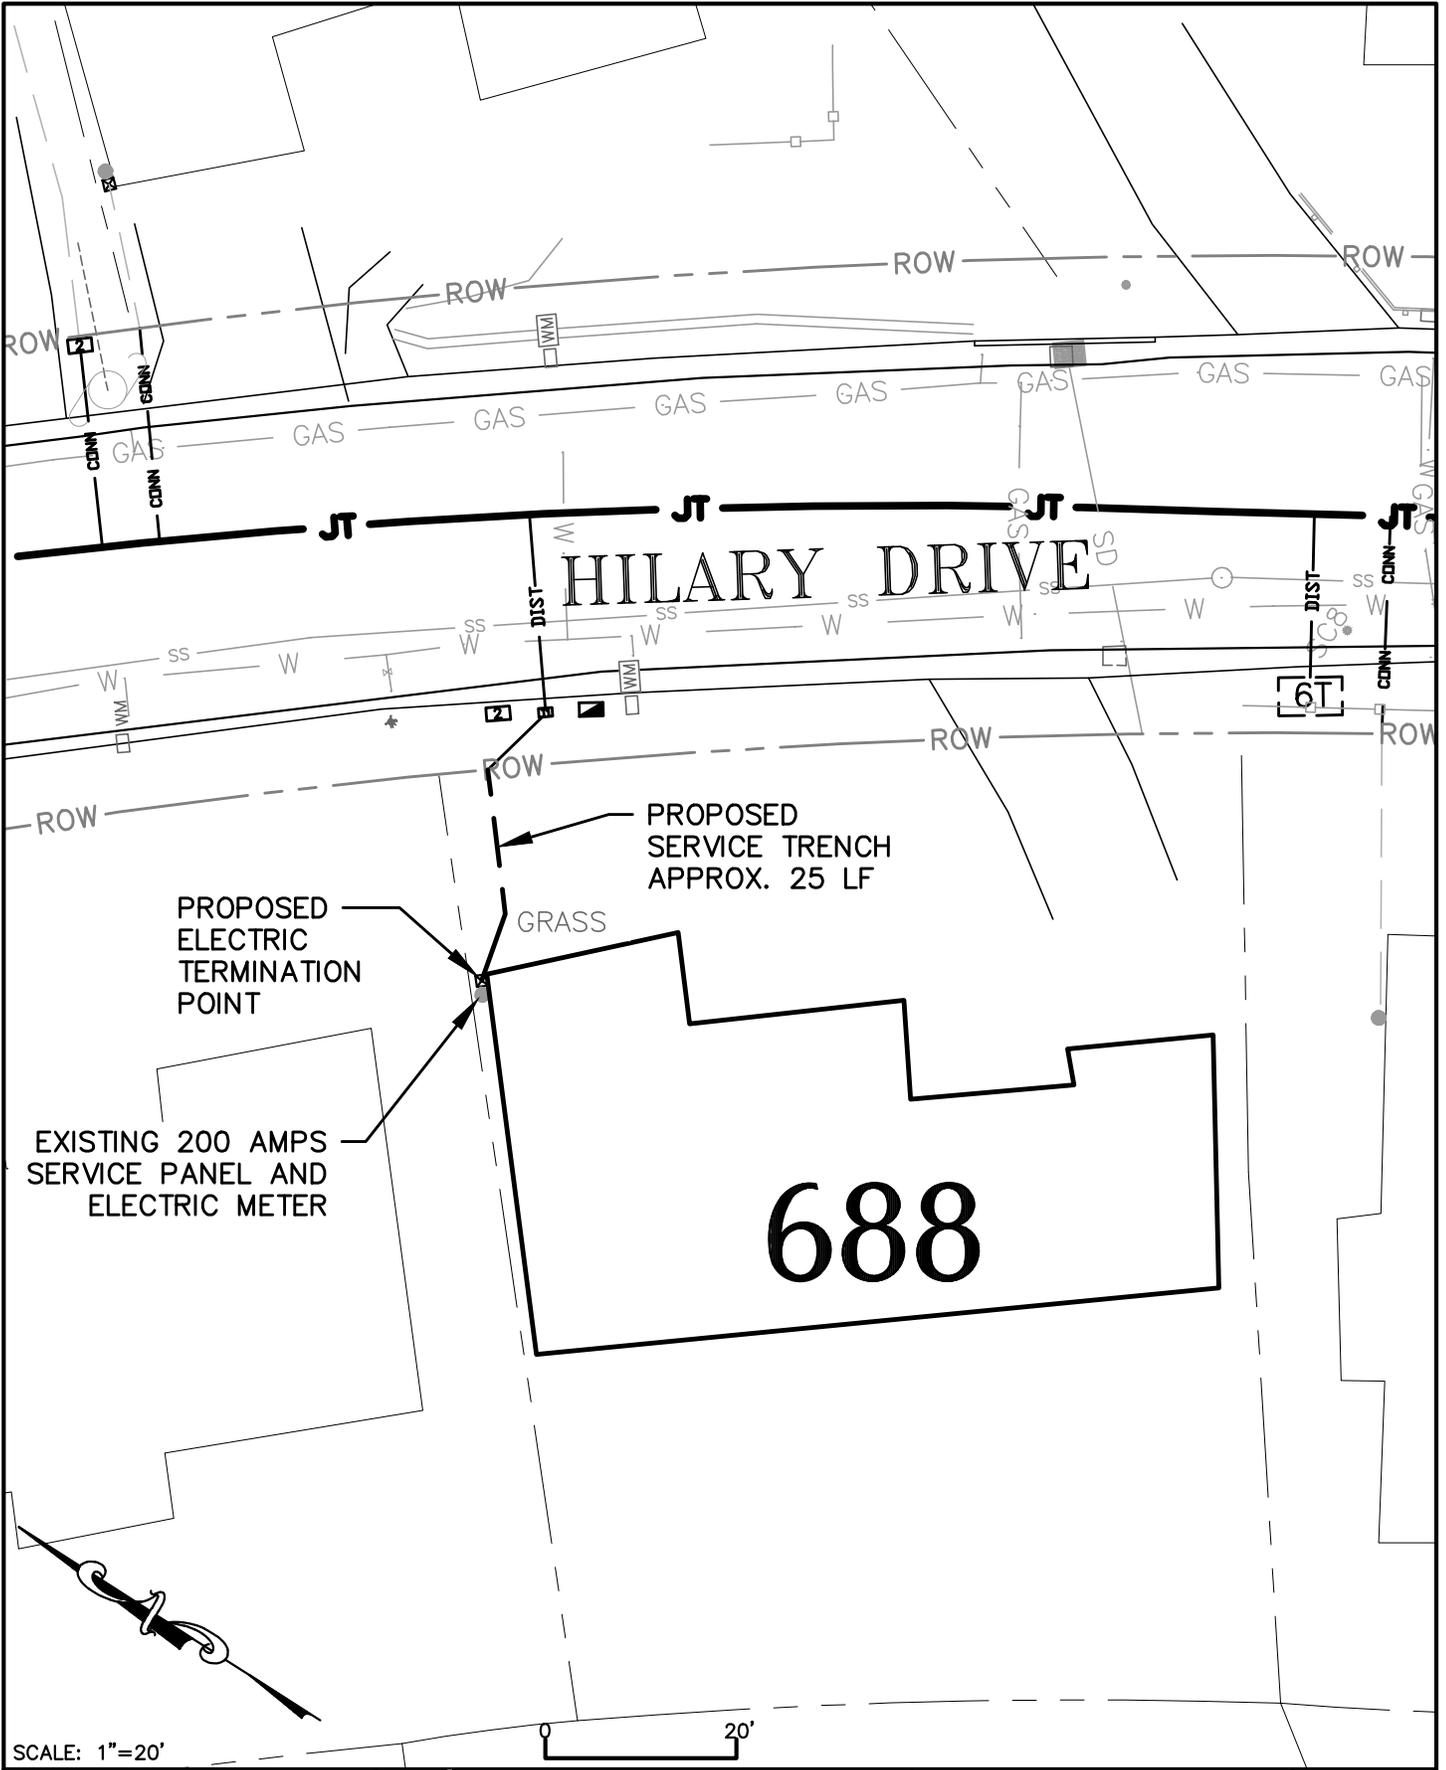

SCALE: 1"=20'

20'


 **Harris & Associates**
1401 Willow Pass Road, Suite 500, Concord CA, 94520
WeAreHarris.com (925) 827-4900

 **TOWN OF TIBURON**
HILARY DRIVE
UTILITY UNDERGROUNDING
DISTRICT

INDIVIDUAL SERVICE CONNECTIONS
688 HILARY DR.


SHEET
71

H:\TIBURON\160-0900 On Call 2016-2021\160-0900-002 Hawthorne UUD\P_HIL_689.dwg Save Date: 5/23/2019 2:06 PM
Plot Date: 5/23/2019 2:06 PM Armstrong

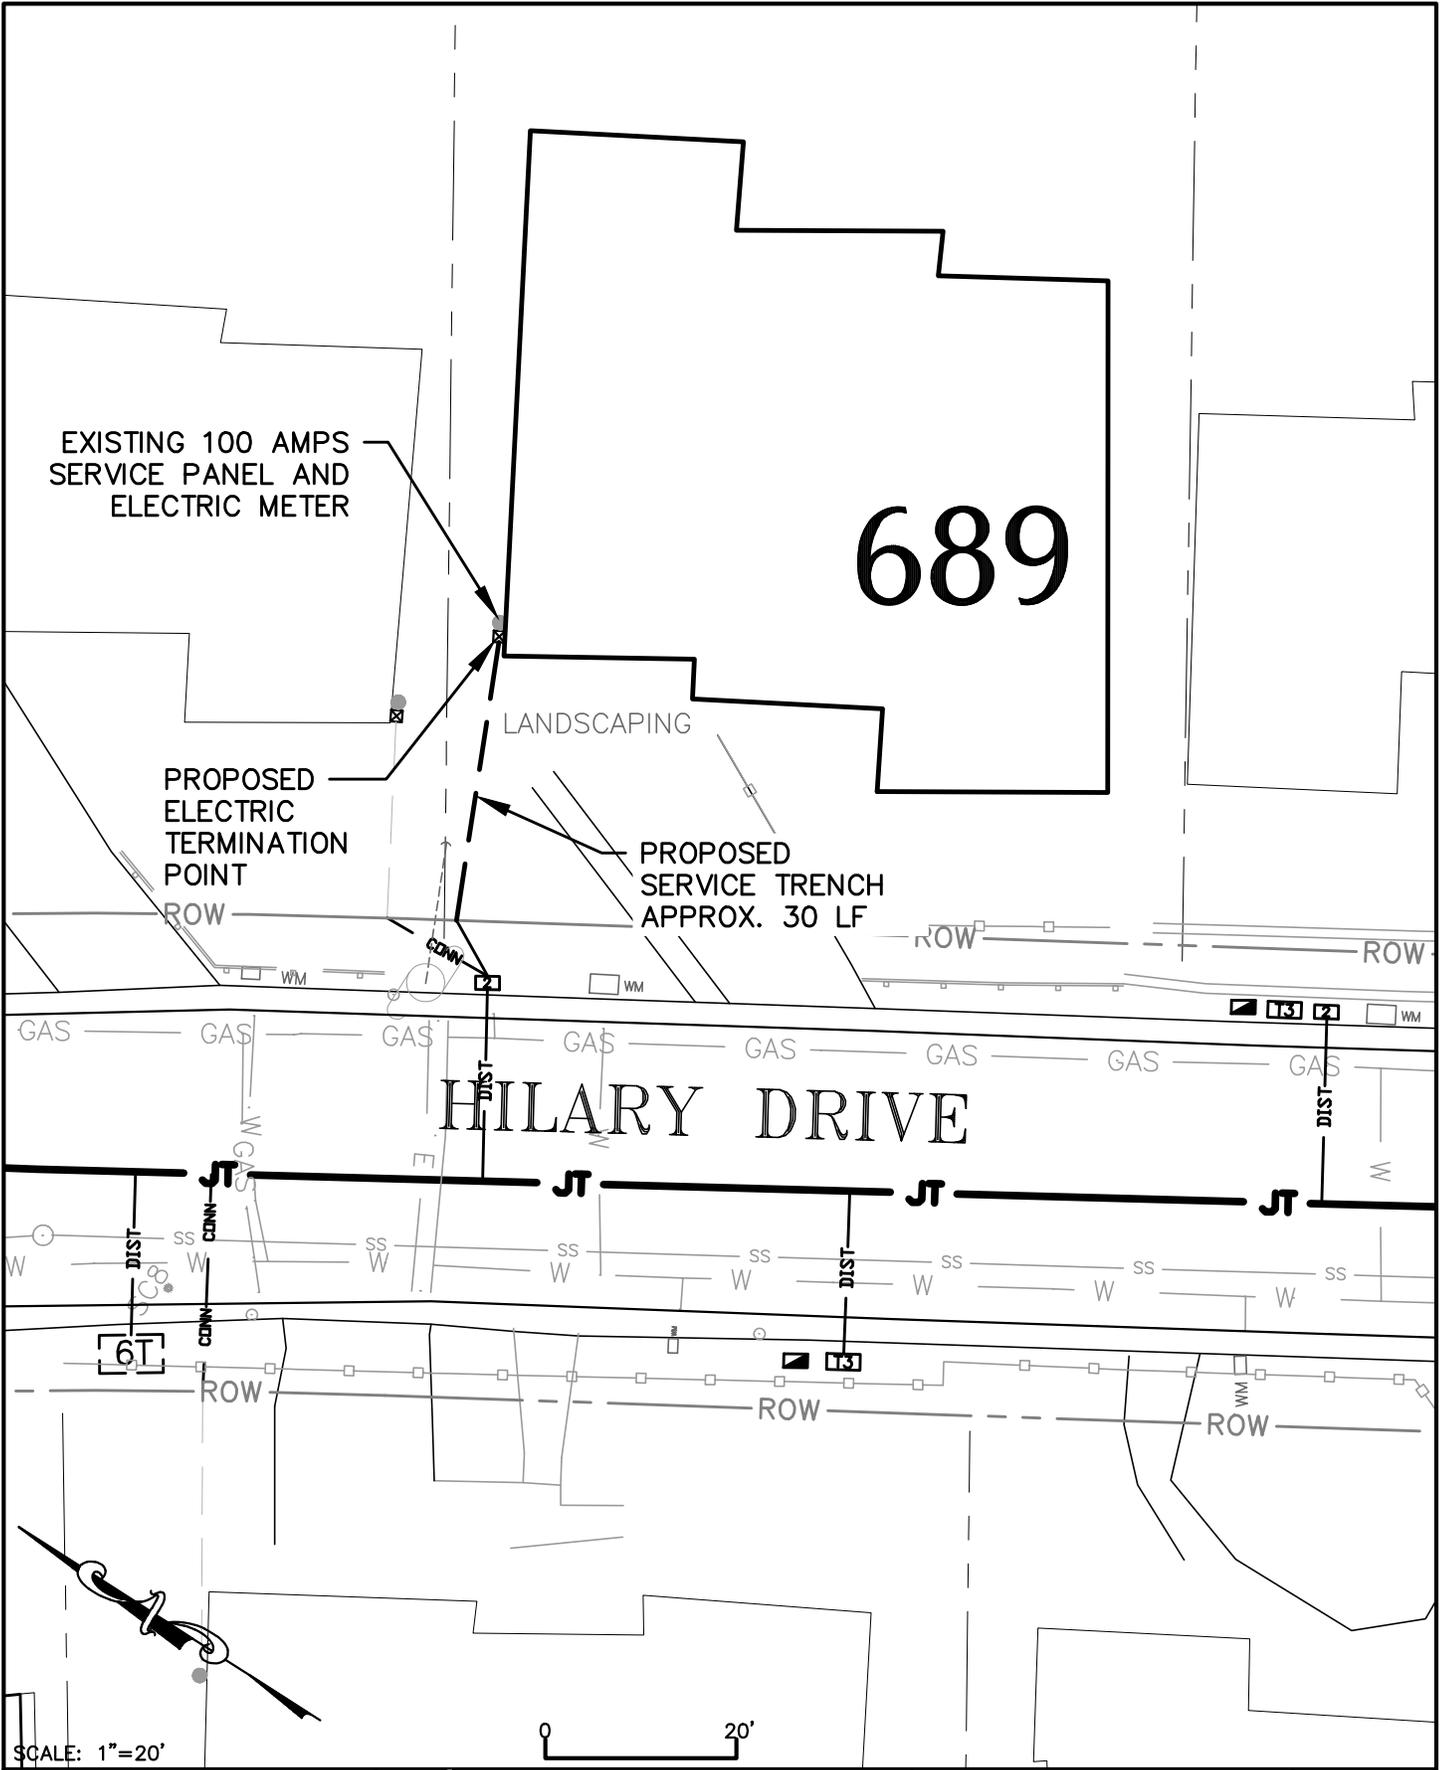

<p>Harris & Associates 1401 Willow Pass Road, Suite 500, Concord CA, 94520 WeAreHarris.com (925) 827-4900</p>	<p>TOWN OF TIBURON HILARY DRIVE UTILITY UNDERGROUNDING DISTRICT</p>	<p>INDIVIDUAL SERVICE CONNECTIONS 689 HILARY DR.</p>	<p>SHEET 48 OF</p>
--	---	--	-----------------------------------

H:\TIBURON\160-0900 On Call 2016-2021\160-0900-002 Hawthorne UUD\P_HIL_690.dwg Save Date: 5/23/2019 2:11 PM
Plot Date: 5/23/2019 2:11 PM Armstrong

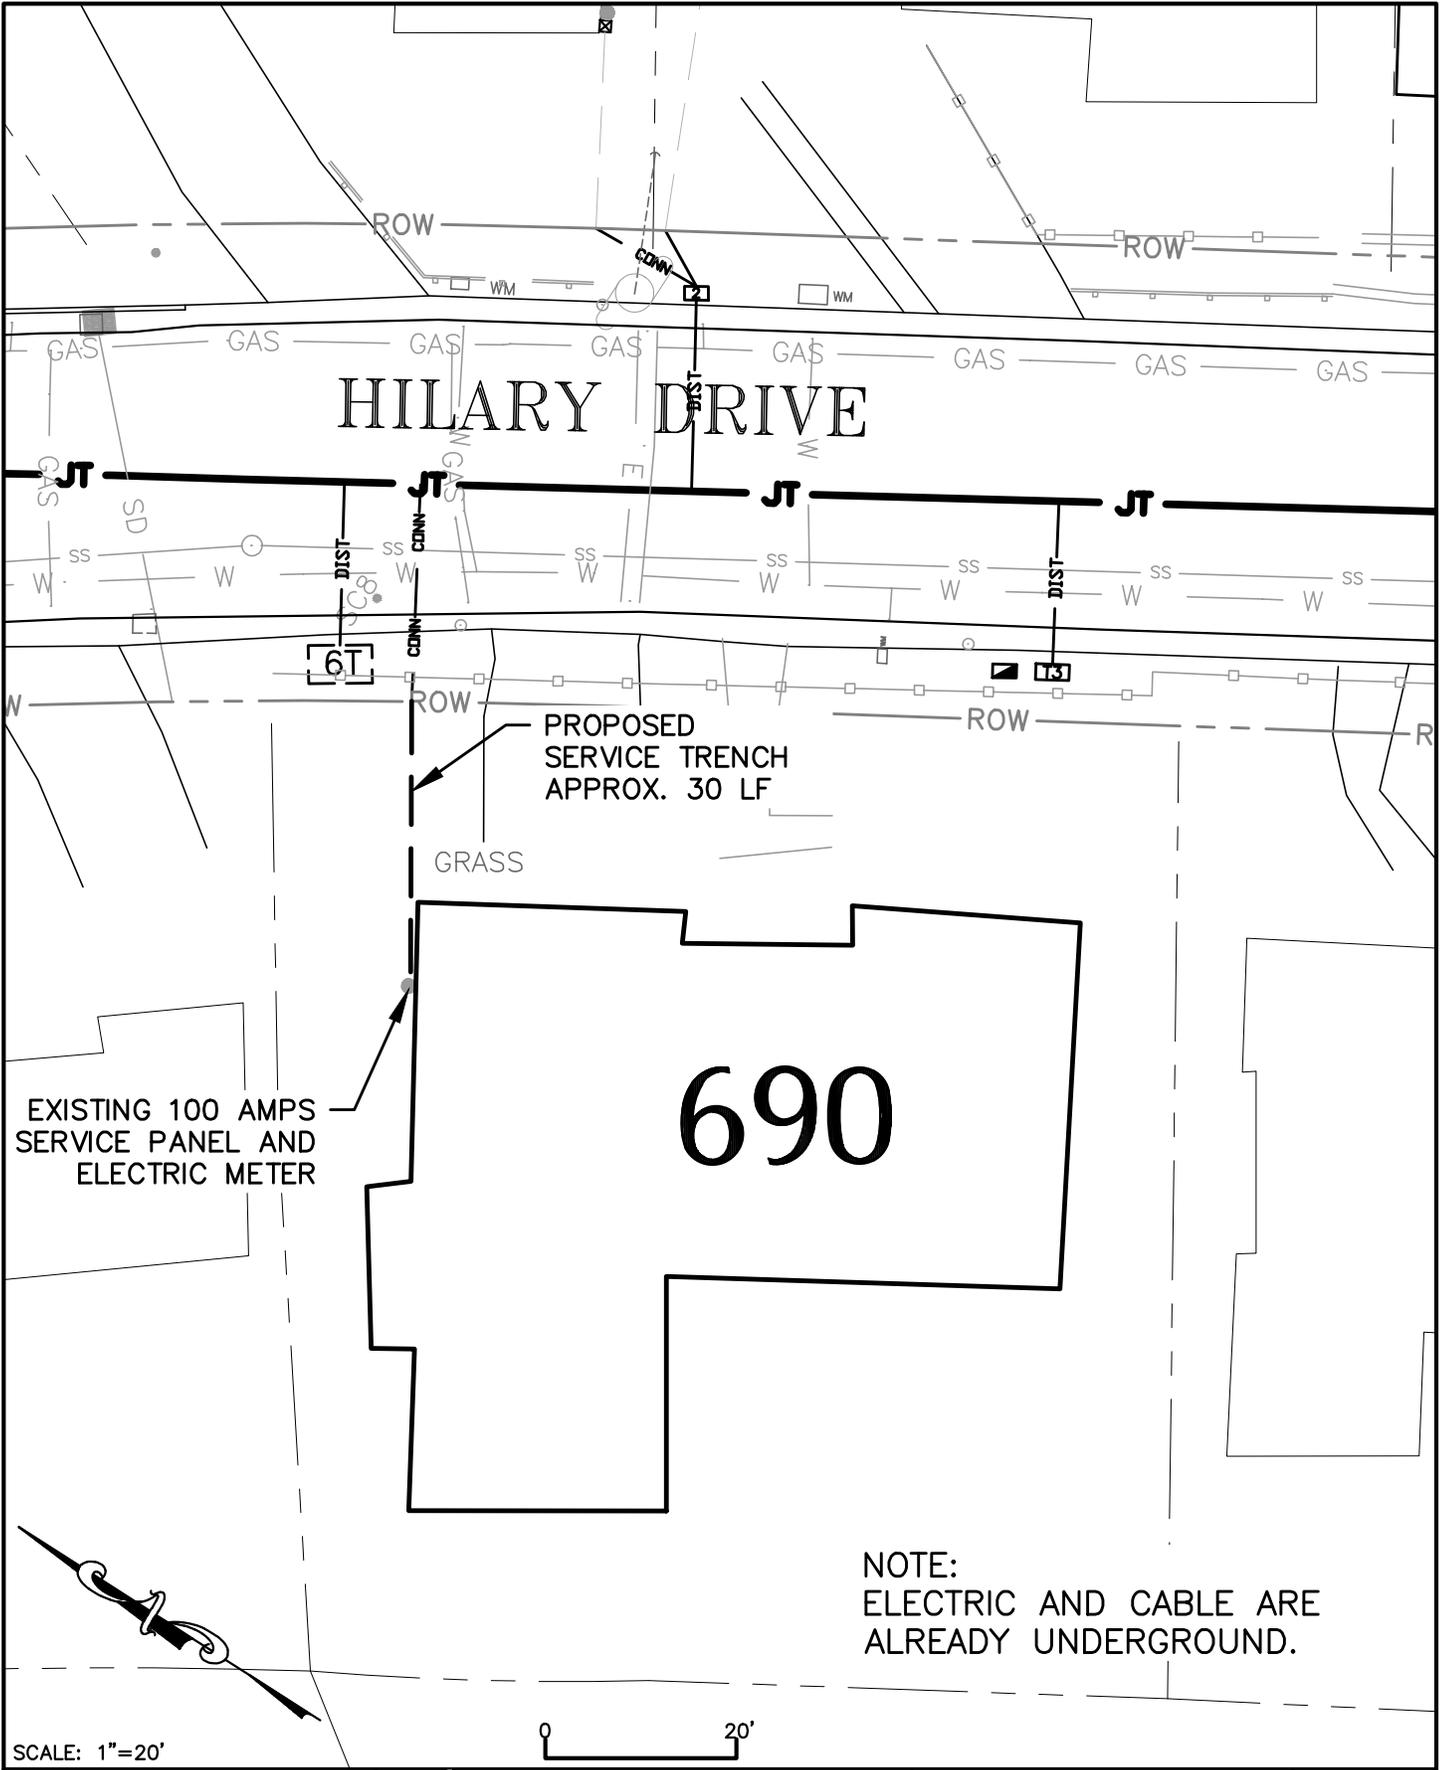

PROPOSED
SERVICE TRENCH
APPROX. 30 LF

EXISTING 100 AMPS
SERVICE PANEL AND
ELECTRIC METER

690

NOTE:
ELECTRIC AND CABLE ARE
ALREADY UNDERGROUND.

SCALE: 1"=20'




 **Harris & Associates**
1401 Willow Pass Road, Suite 500, Concord CA, 94520
WeAreHarris.com (925) 827-4900

 **TOWN OF TIBURON**
HILARY DRIVE
UTILITY UNDERGROUNDING
DISTRICT

**INDIVIDUAL SERVICE
CONNECTIONS**
690 HILARY DR.

SHEET
72
OF

H:\TIBURON\160-0900 On Call 2016-2021\160-0900-002 Hawthorne UUD\P_HIL_691.dwg Save Date: 5/23/2019 2:14 PM
Plot Date: 5/23/2019 2:14 PM Armstrong

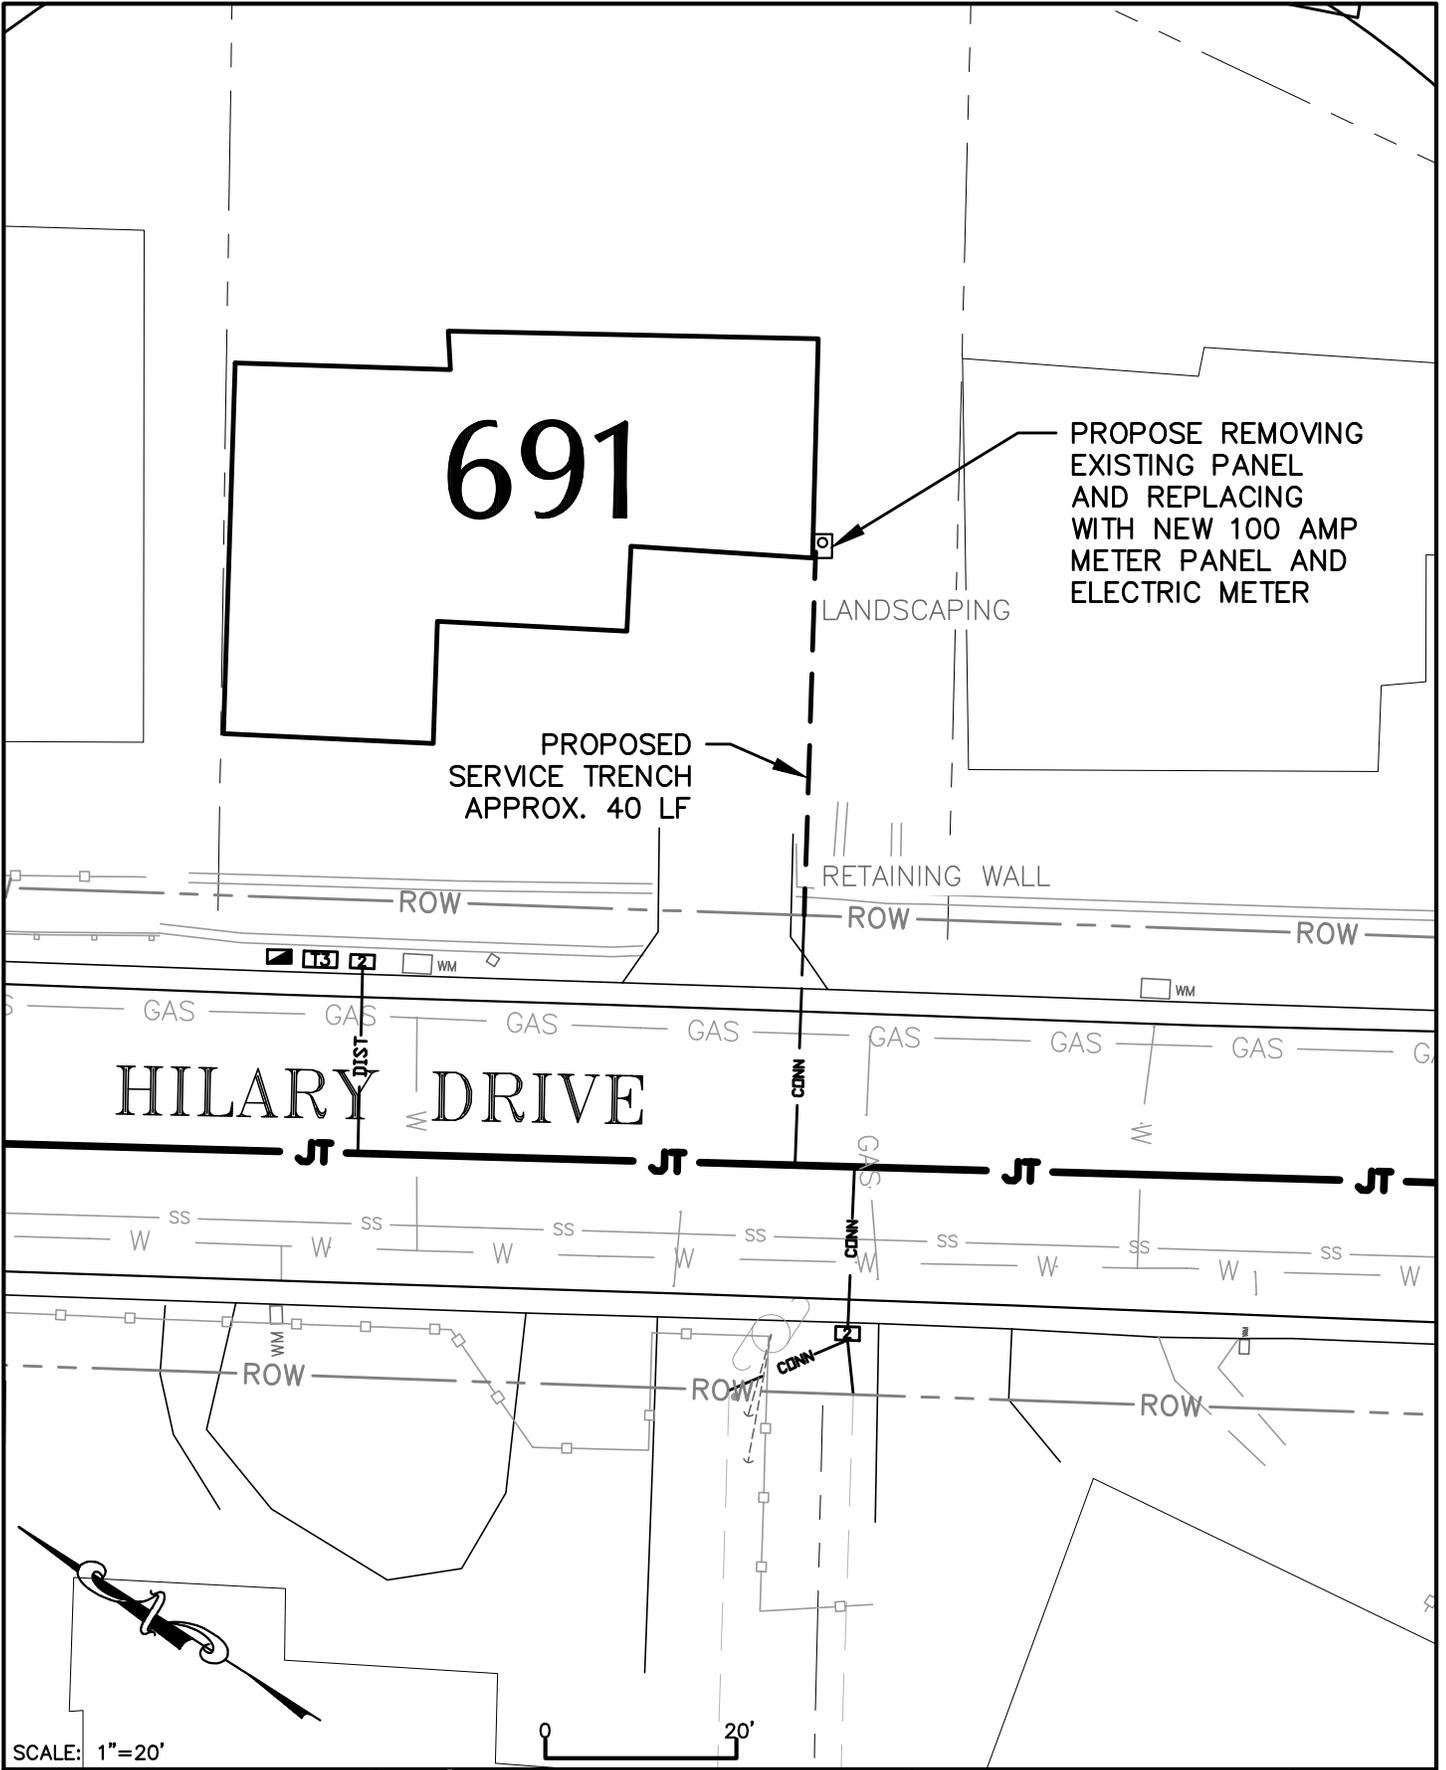

SCALE: 1"=20'

TOWN OF TIBURON
HILARY DRIVE
UTILITY UNDERGROUNDING
DISTRICT


INDIVIDUAL SERVICE
CONNECTIONS
691 HILARY DR.

SHEET
47

Harris & Associates
1401 Willow Pass Road, Suite 500, Concord CA, 94520
WeAreHarris.com (925) 827-4900



H:\TIBURON\160-0900 On Call 2016-2021\160-0900-002 Hawthorne UUD\P_HIL_692.dwg Save Date: 5/23/2019 2:35 PM
Plot Date: 5/23/2019 2:35 PM Armstrong

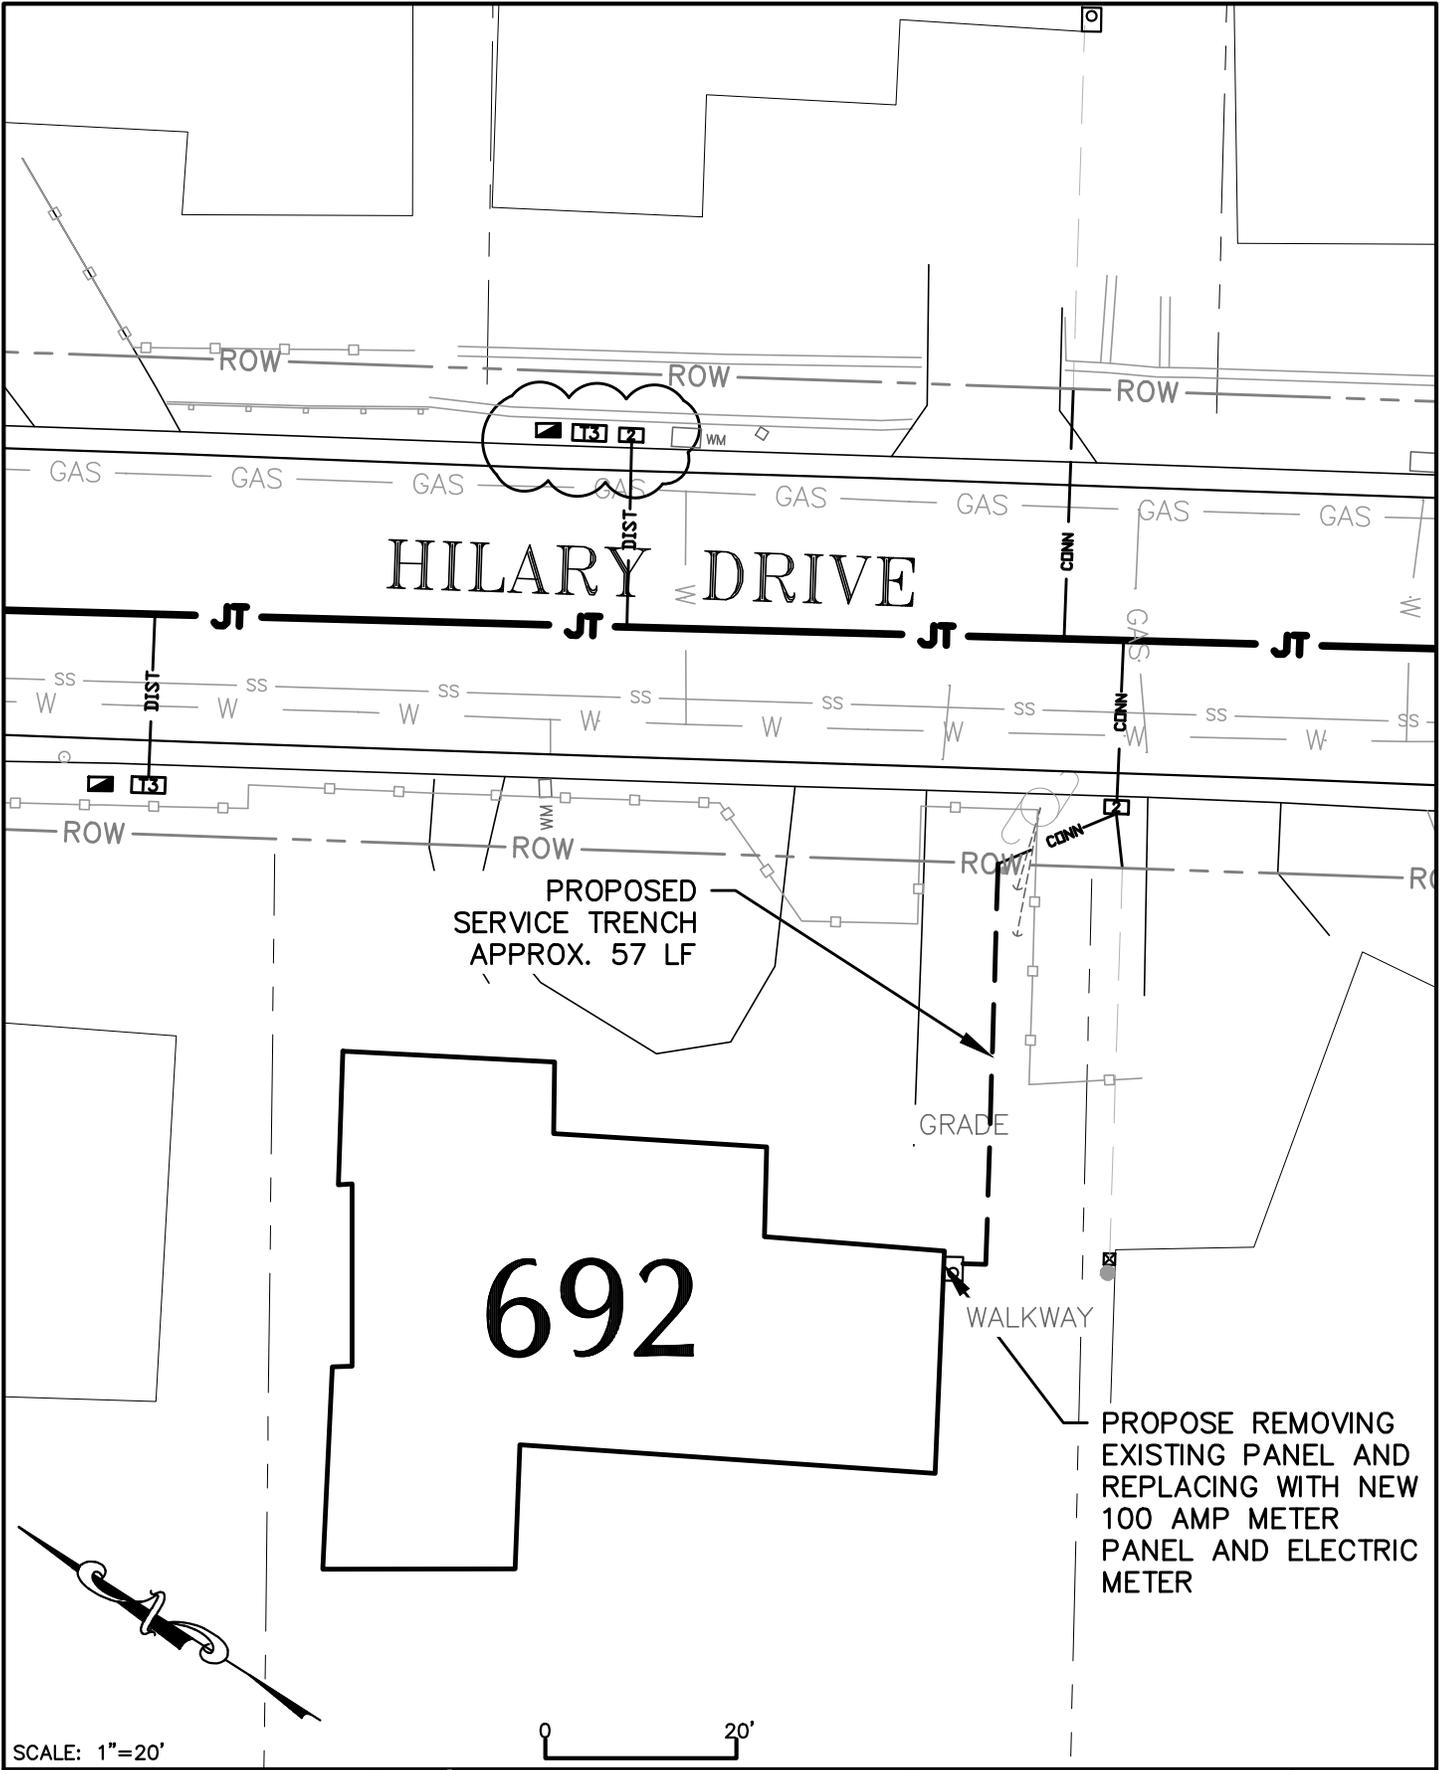

SCALE: 1"=20'




 **Harris & Associates**
1401 Willow Pass Road, Suite 500, Concord CA, 94520
WeAreHarris.com (925) 827-4900

 **TOWN OF TIBURON**
HILARY DRIVE
UTILITY UNDERGROUNDING
DISTRICT

INDIVIDUAL SERVICE CONNECTIONS
692 HILARY DR.

SHEET
73
OF

H:\TIBURON\160-0900 On Call 2016-2021\160-0900-002 Hawthorne UUD\P_HIL_693.dwg Save Date: 5/23/2019 2:44 PM
Plot Date: 5/23/2019 2:44 PM Armstrong

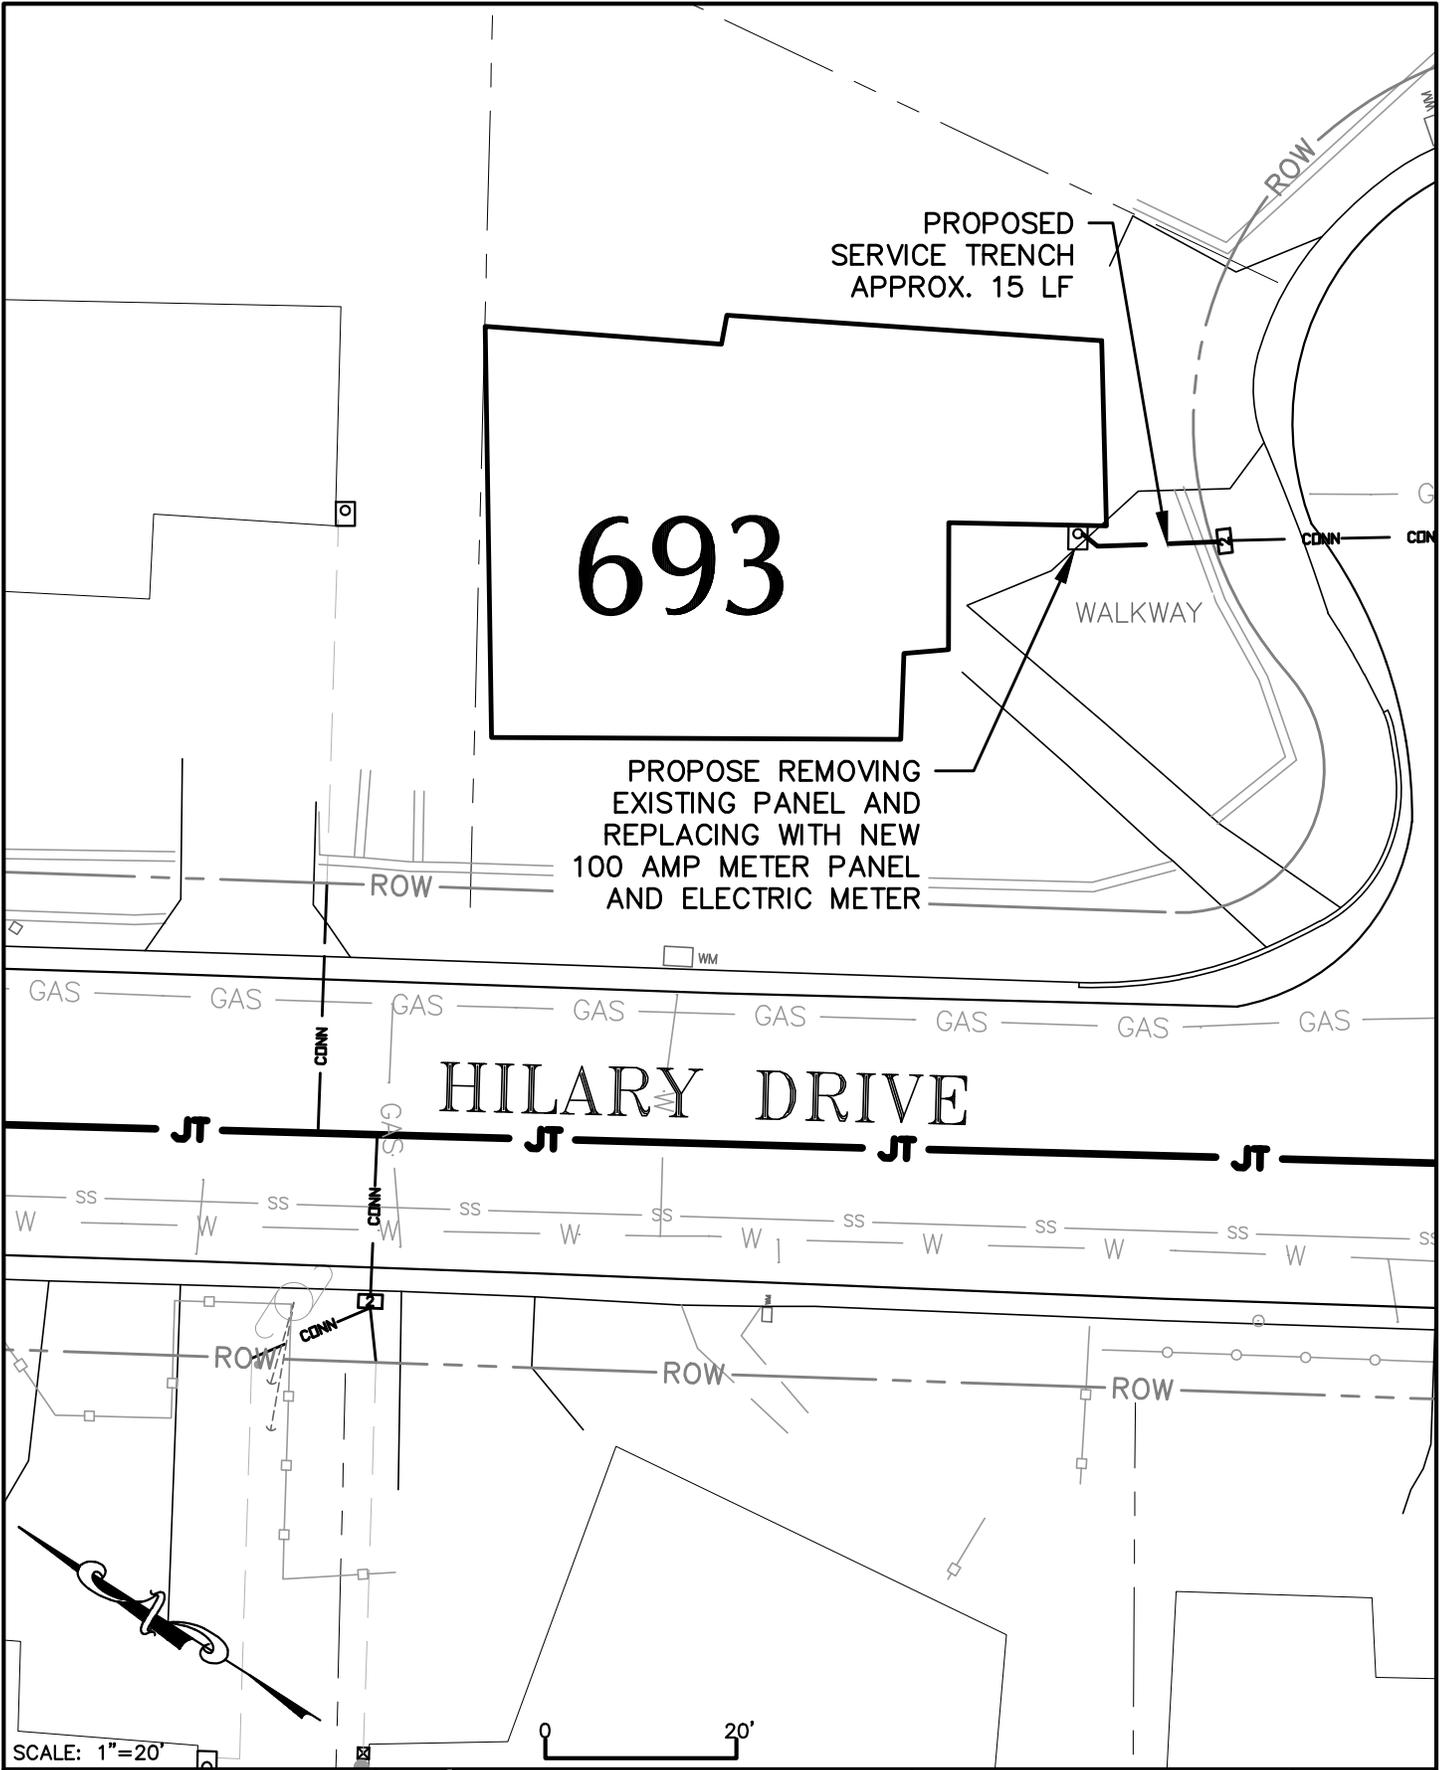


Harris & Associates
1401 Willow Pass Road, Suite 500, Concord CA, 94520
WeAreHarris.com (925) 827-4900

TOWN OF TIBURON
HILARY DRIVE
UTILITY UNDERGROUNDING
DISTRICT

INDIVIDUAL SERVICE
CONNECTIONS
693 HILARY DR.

SHEET
46
OF

H:\TIBURON\160-0900 On Call 2016-2021\160-0900-002 Hawthorne UUD\P_HIL_694.dwg Save Date: 5/23/2019 2:48 PM
Plot Date: 5/23/2019 2:48 PM Armstrong

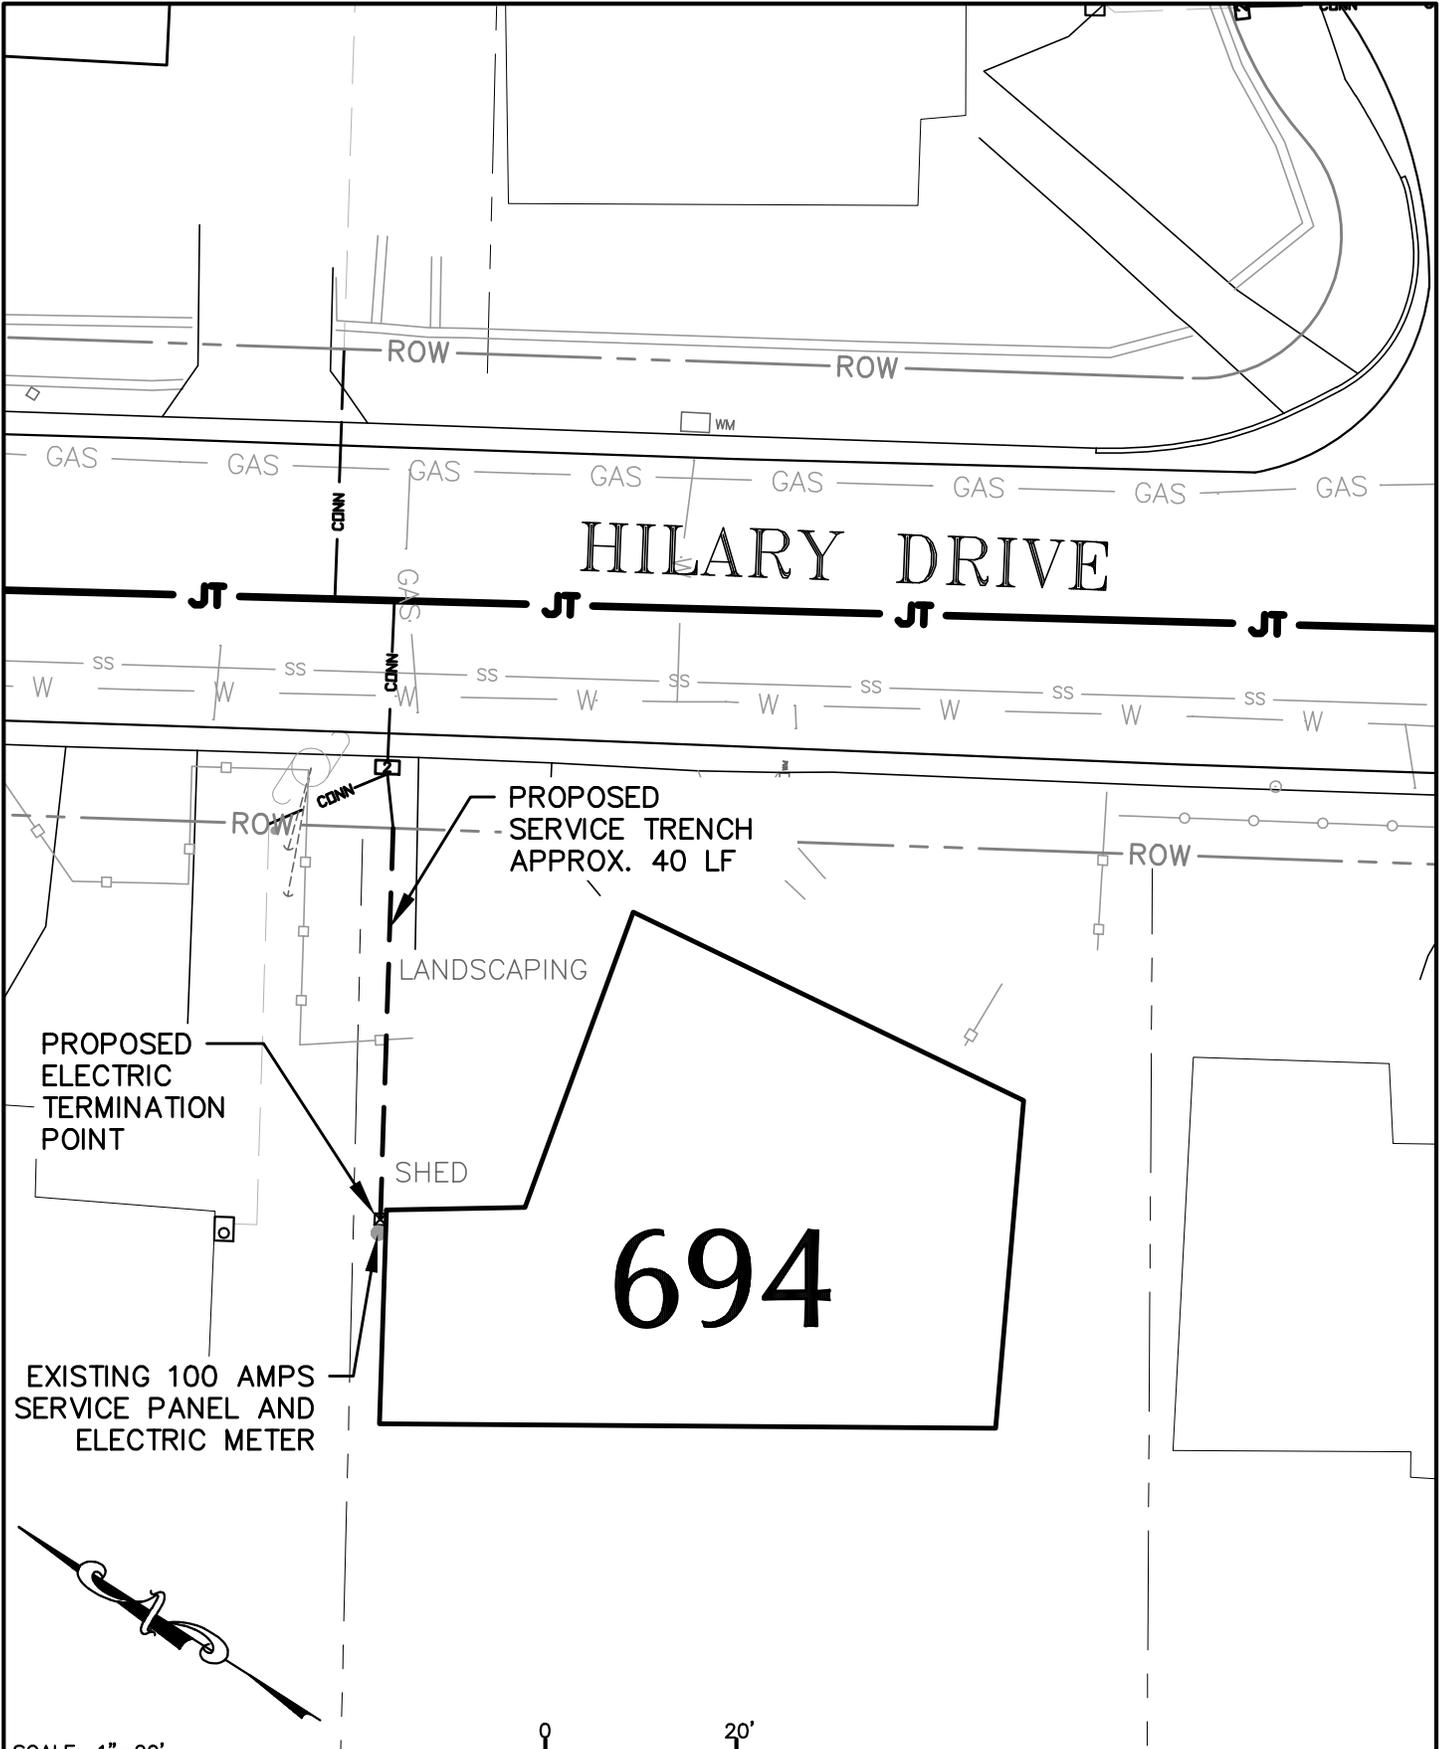

SCALE: 1"=20'




 **Harris & Associates**
1401 Willow Pass Road, Suite 500, Concord CA, 94520
WeAreHarris.com (925) 827-4900

 **TOWN OF TIBURON**
HILARY DRIVE
UTILITY UNDERGROUNDING
DISTRICT

INDIVIDUAL SERVICE CONNECTIONS
694 HILARY DR.

SHEET
74
AUGUST 29, 2018
OF

H:\TIBURON\160-0900 On Call 2016-2021\160-0900-002 Hawthorne UUD\P_HIL_695.dwg Save Date: 5/23/2019 2:53 PM
Plot Date: 5/23/2019 2:53 PM Armstrong

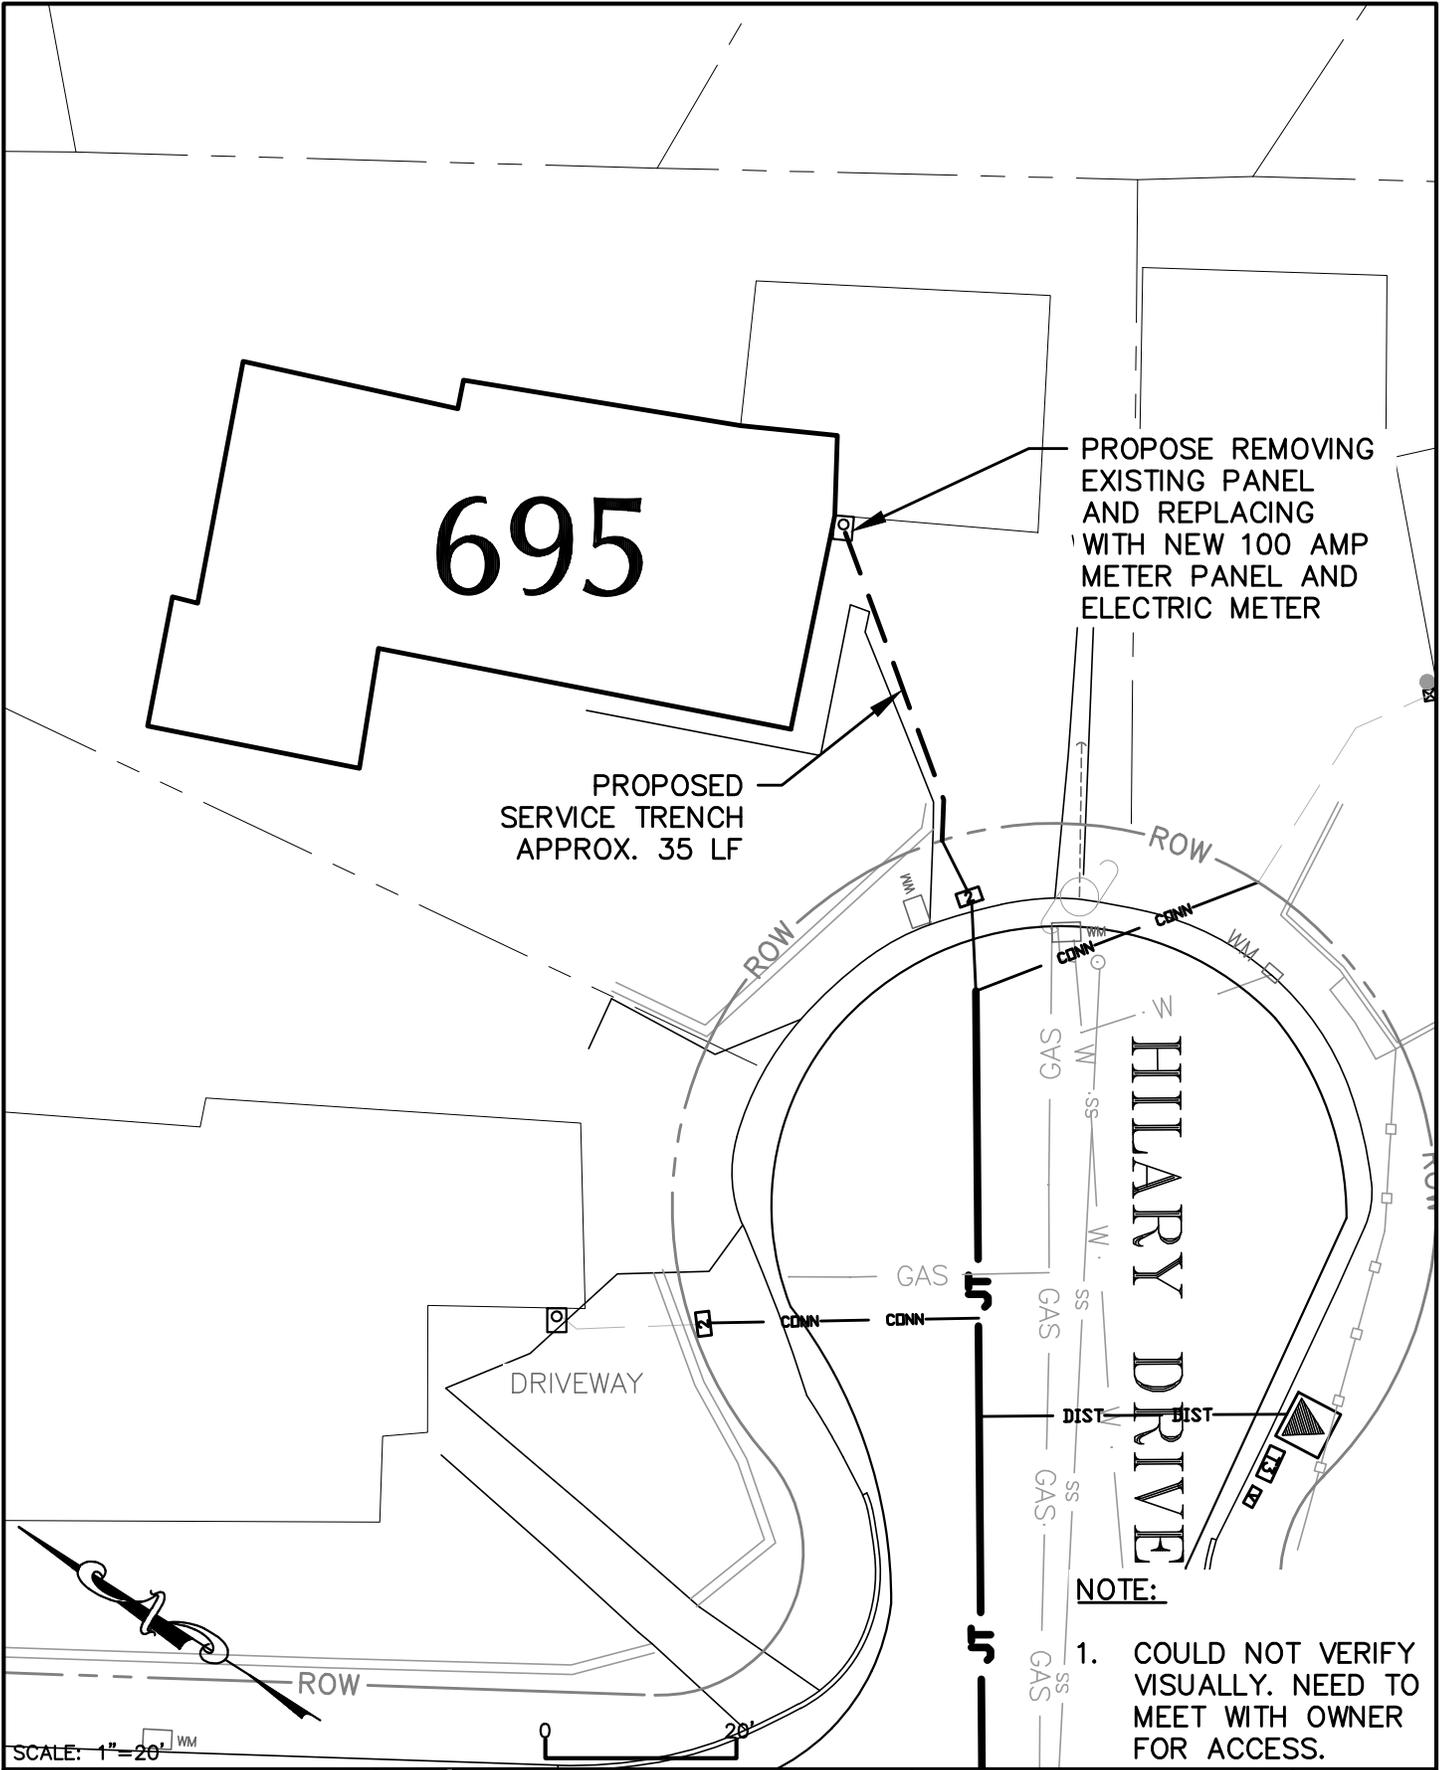

PROPOSE REMOVING EXISTING PANEL AND REPLACING WITH NEW 100 AMP METER PANEL AND ELECTRIC METER

PROPOSED SERVICE TRENCH APPROX. 35 LF

NOTE:
1. COULD NOT VERIFY VISUALLY. NEED TO MEET WITH OWNER FOR ACCESS.

SCALE: 1" = 20'


 **Harris & Associates**
1401 Willow Pass Road, Suite 500, Concord CA, 94520
WeAreHarris.com (925) 827-4900

 **TOWN OF TIBURON**
HILARY DRIVE
UTILITY UNDERGROUNDING
DISTRICT

INDIVIDUAL SERVICE CONNECTIONS
695 HILARY DR.

SHEET
45
OF

H:\TIBURON\160-0900 On Call 2016-2021\160-0900-002 Hawthorne UUD\P_HIL_696.dwg Save Date: 5/23/2019 2:56 PM
Plot Date: 5/23/2019 2:56 PM Armstrong

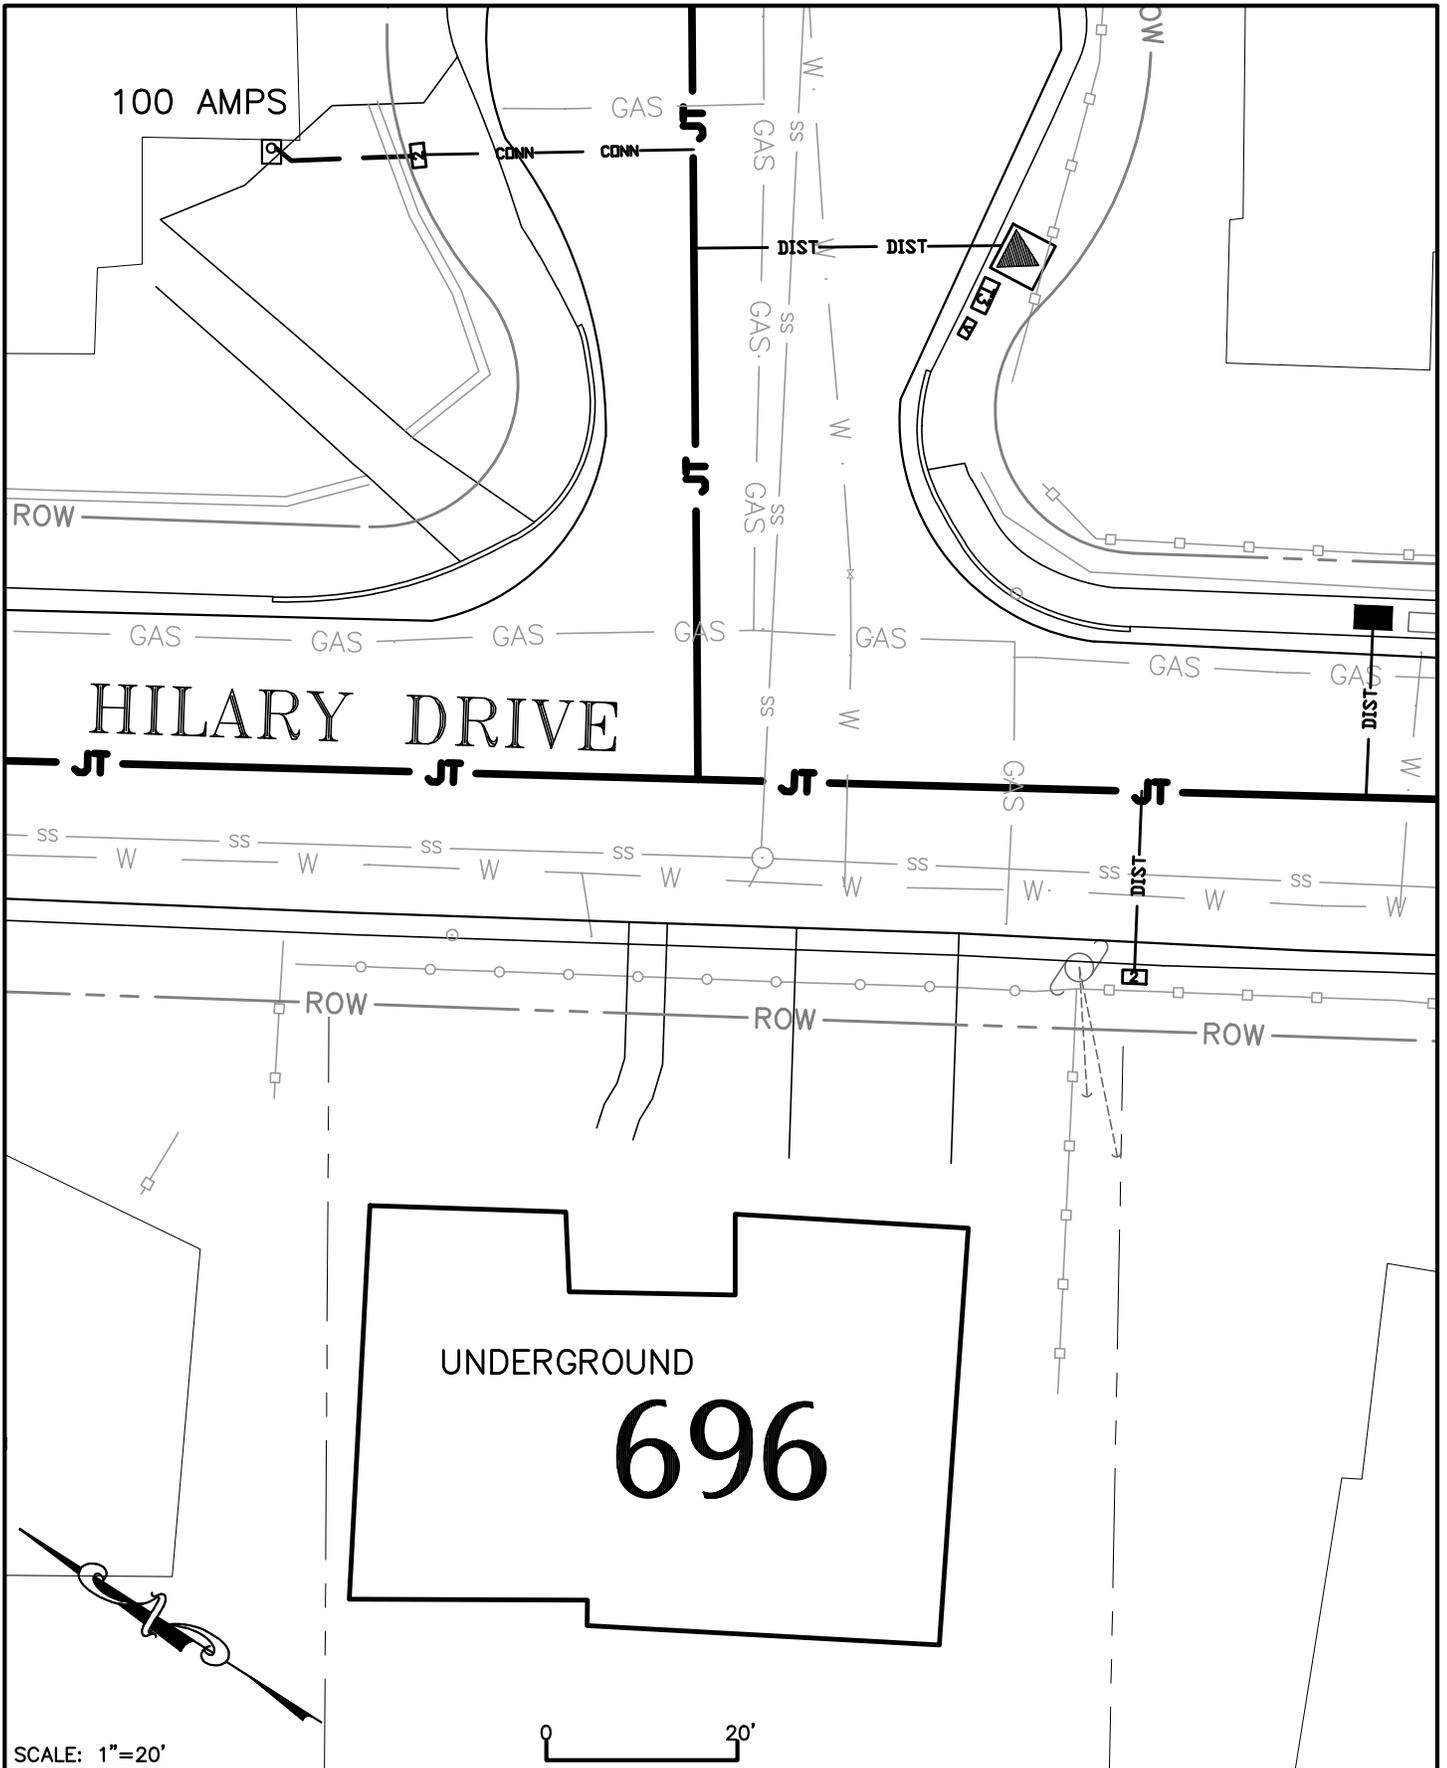

SCALE: 1"=20'


 **Harris & Associates**
1401 Willow Pass Road, Suite 500, Concord CA, 94520
WeAreHarris.com (925) 827-4900


TOWN OF TIBURON
HILARY DRIVE
UTILITY UNDERGROUNDING
DISTRICT

**INDIVIDUAL SERVICE
CONNECTIONS**
696 HILARY DR.

SHEET
75
OF

H:\TIBURON\160-0900 On Call 2016-2021\160-0900-002 Hawthorne UUD\P_HIL_697.dwg Save Date: 5/23/2019 3:00 PM
Plot Date: 5/23/2019 3:00 PM Armstrong

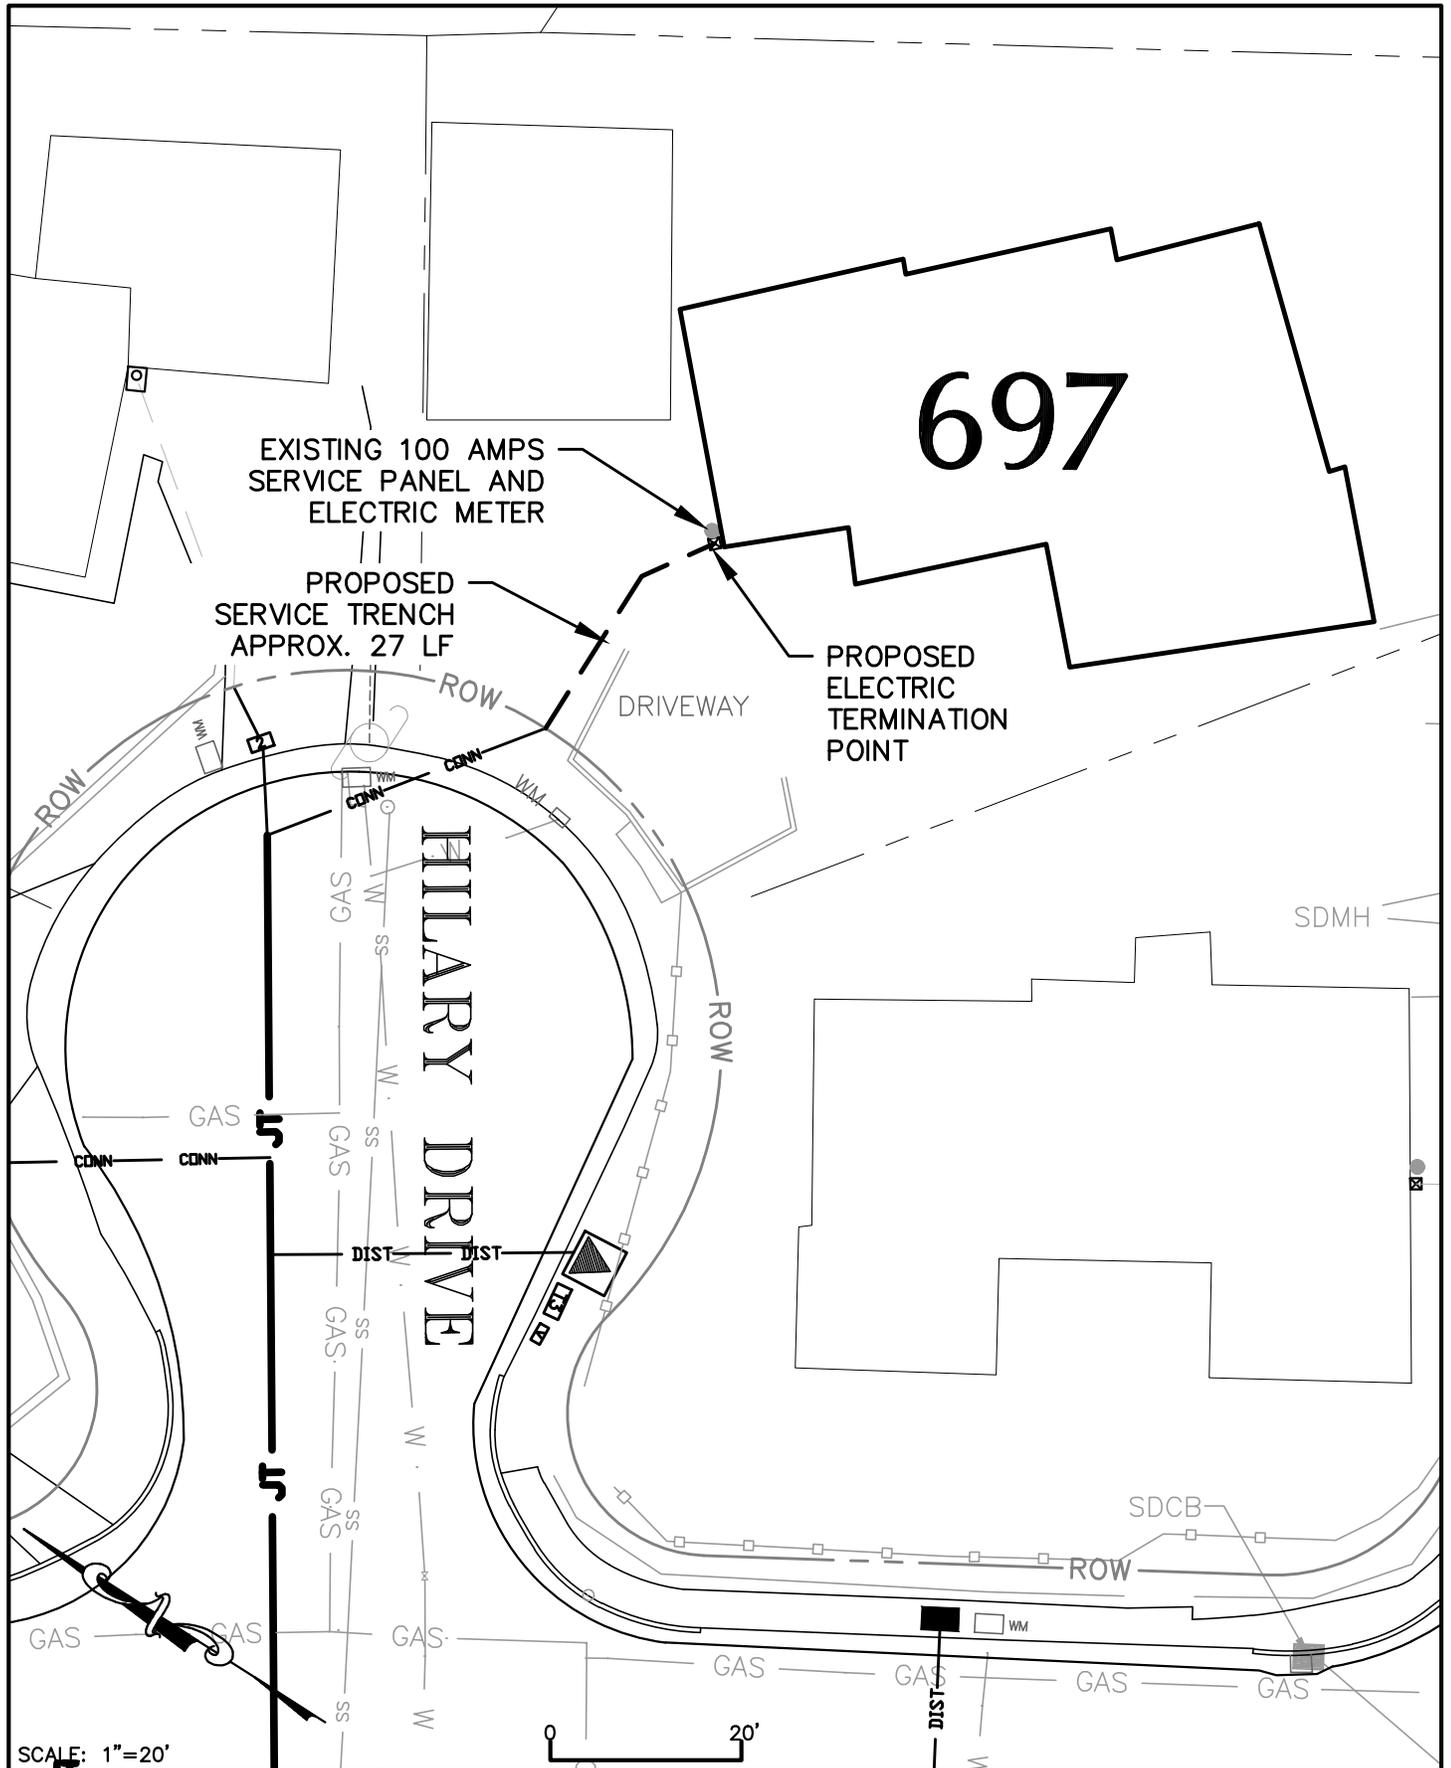


 **Harris & Associates**
1401 Willow Pass Road, Suite 500, Concord CA, 94520
WeAreHarris.com (925) 827-4900

 TOWN OF TIBURON
HILARY DRIVE
UTILITY UNDERGROUNDING
DISTRICT

INDIVIDUAL SERVICE
CONNECTIONS
697 HILARY DR.

SHEET
44
OF

H:\TIBURON\160-0900 On Call 2016-2021\160-0900-002 Hawthorne UUD\P_HIL_699.dwg Save Date: 5/23/2019 3:09 PM
 Plot Date: 5/23/2019 3:09 PM Armstrong

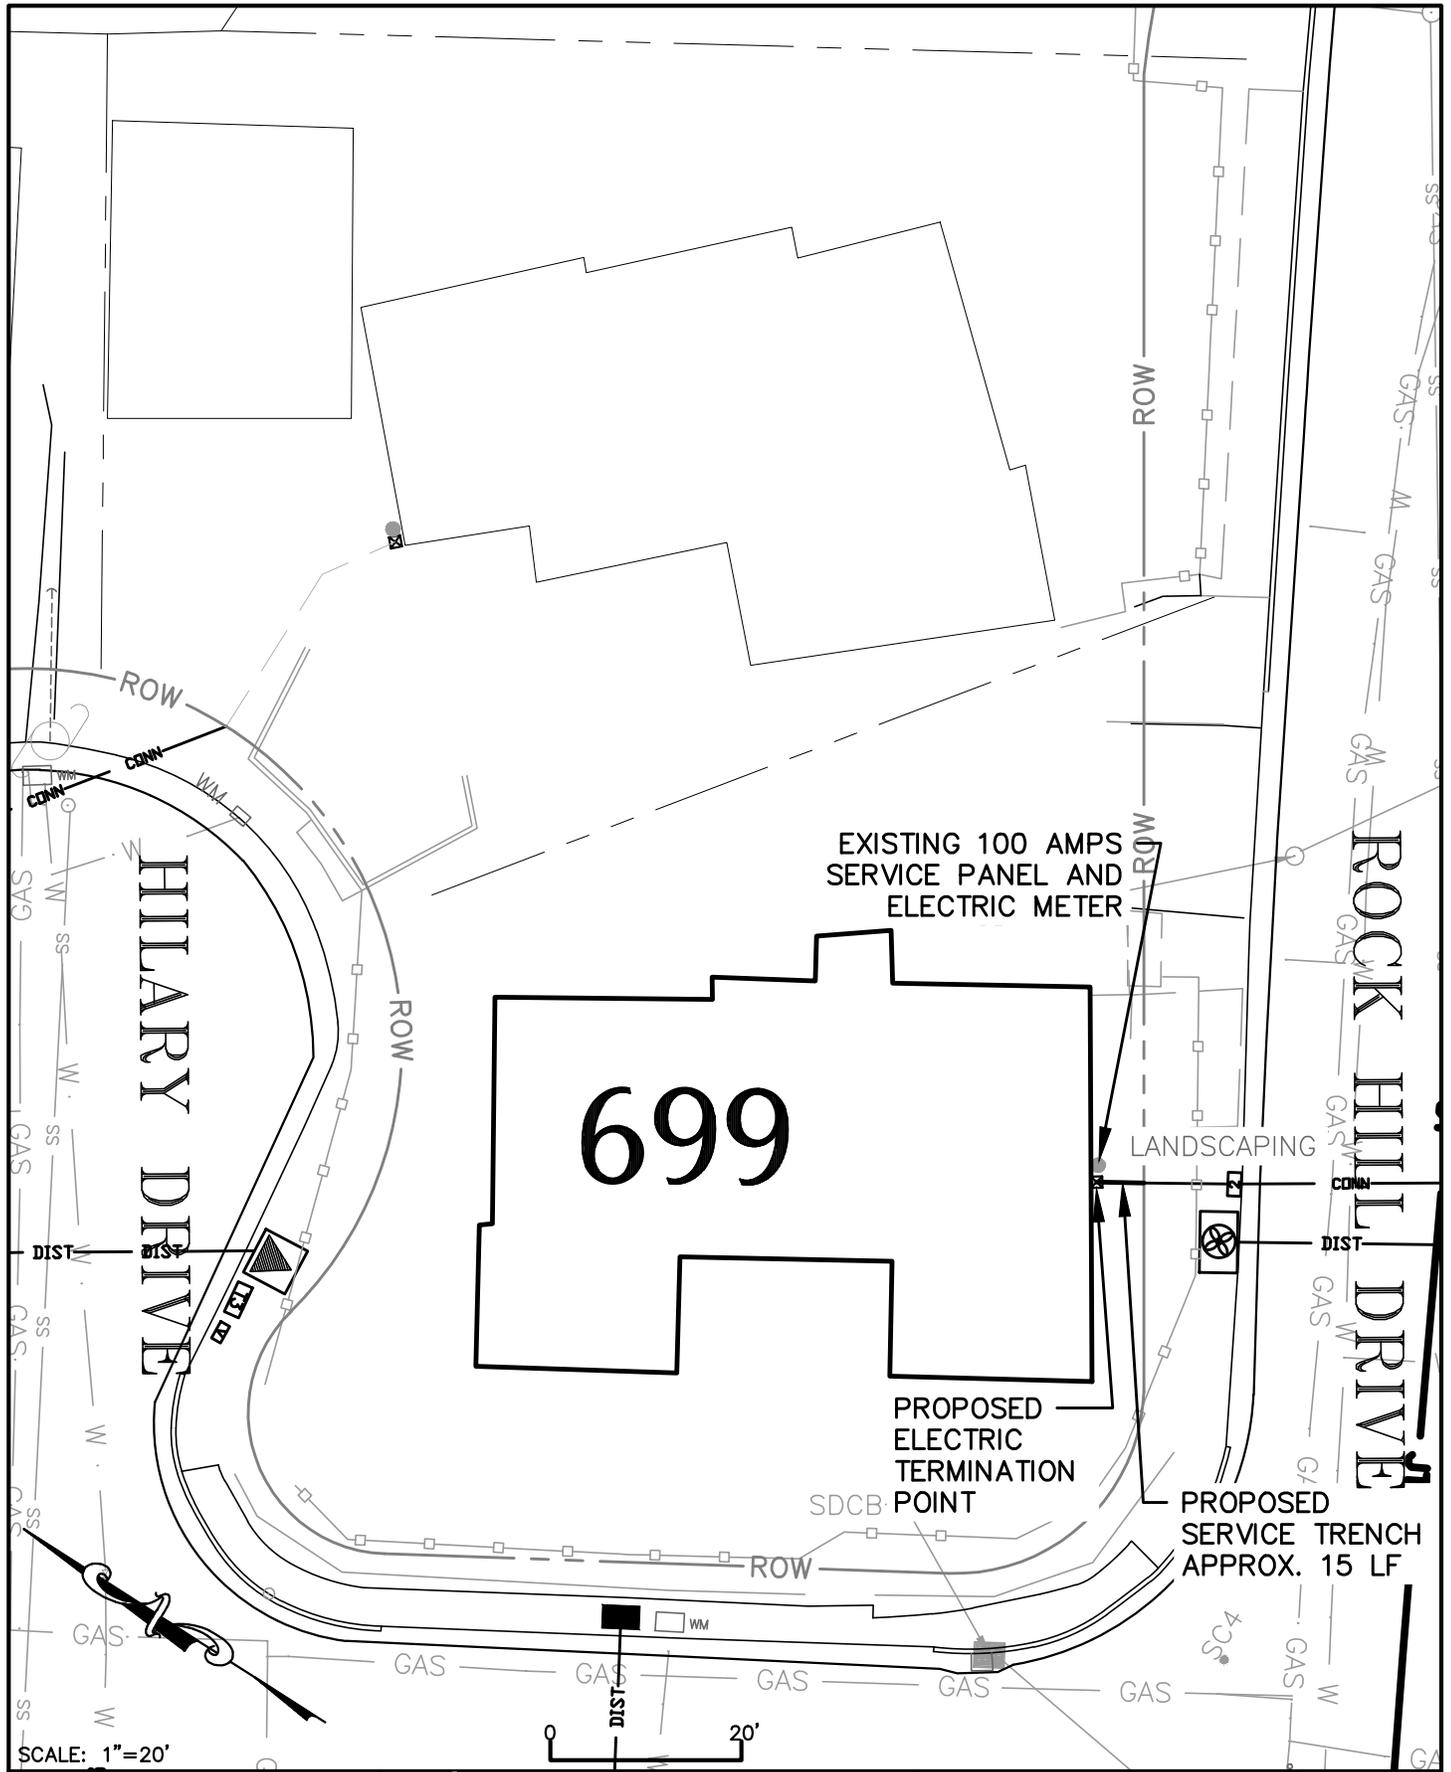

SCALE: 1"=20'

20'



Harris & Associates

1401 Willow Pass Road, Suite 500, Concord CA, 94520
 WeAreHarris.com (925) 827-4900



TOWN OF TIBURON
 HILARY DRIVE
 UTILITY UNDERGROUNDING
 DISTRICT

INDIVIDUAL SERVICE
 CONNECTIONS
 699 HILARY DR.

SHEET
43


PROJECT NO. 1600900004

AUGUST 29, 2018

06-29-18

P Hil 699

H:\TIBURON\160-0900 On Call 2016-2021\160-0900-002 Hawthorne UUD\P_HIL_700.dwg Save Date: 5/23/2019 3:15 PM
Plot Date: 5/23/2019 3:15 PM Armstrong

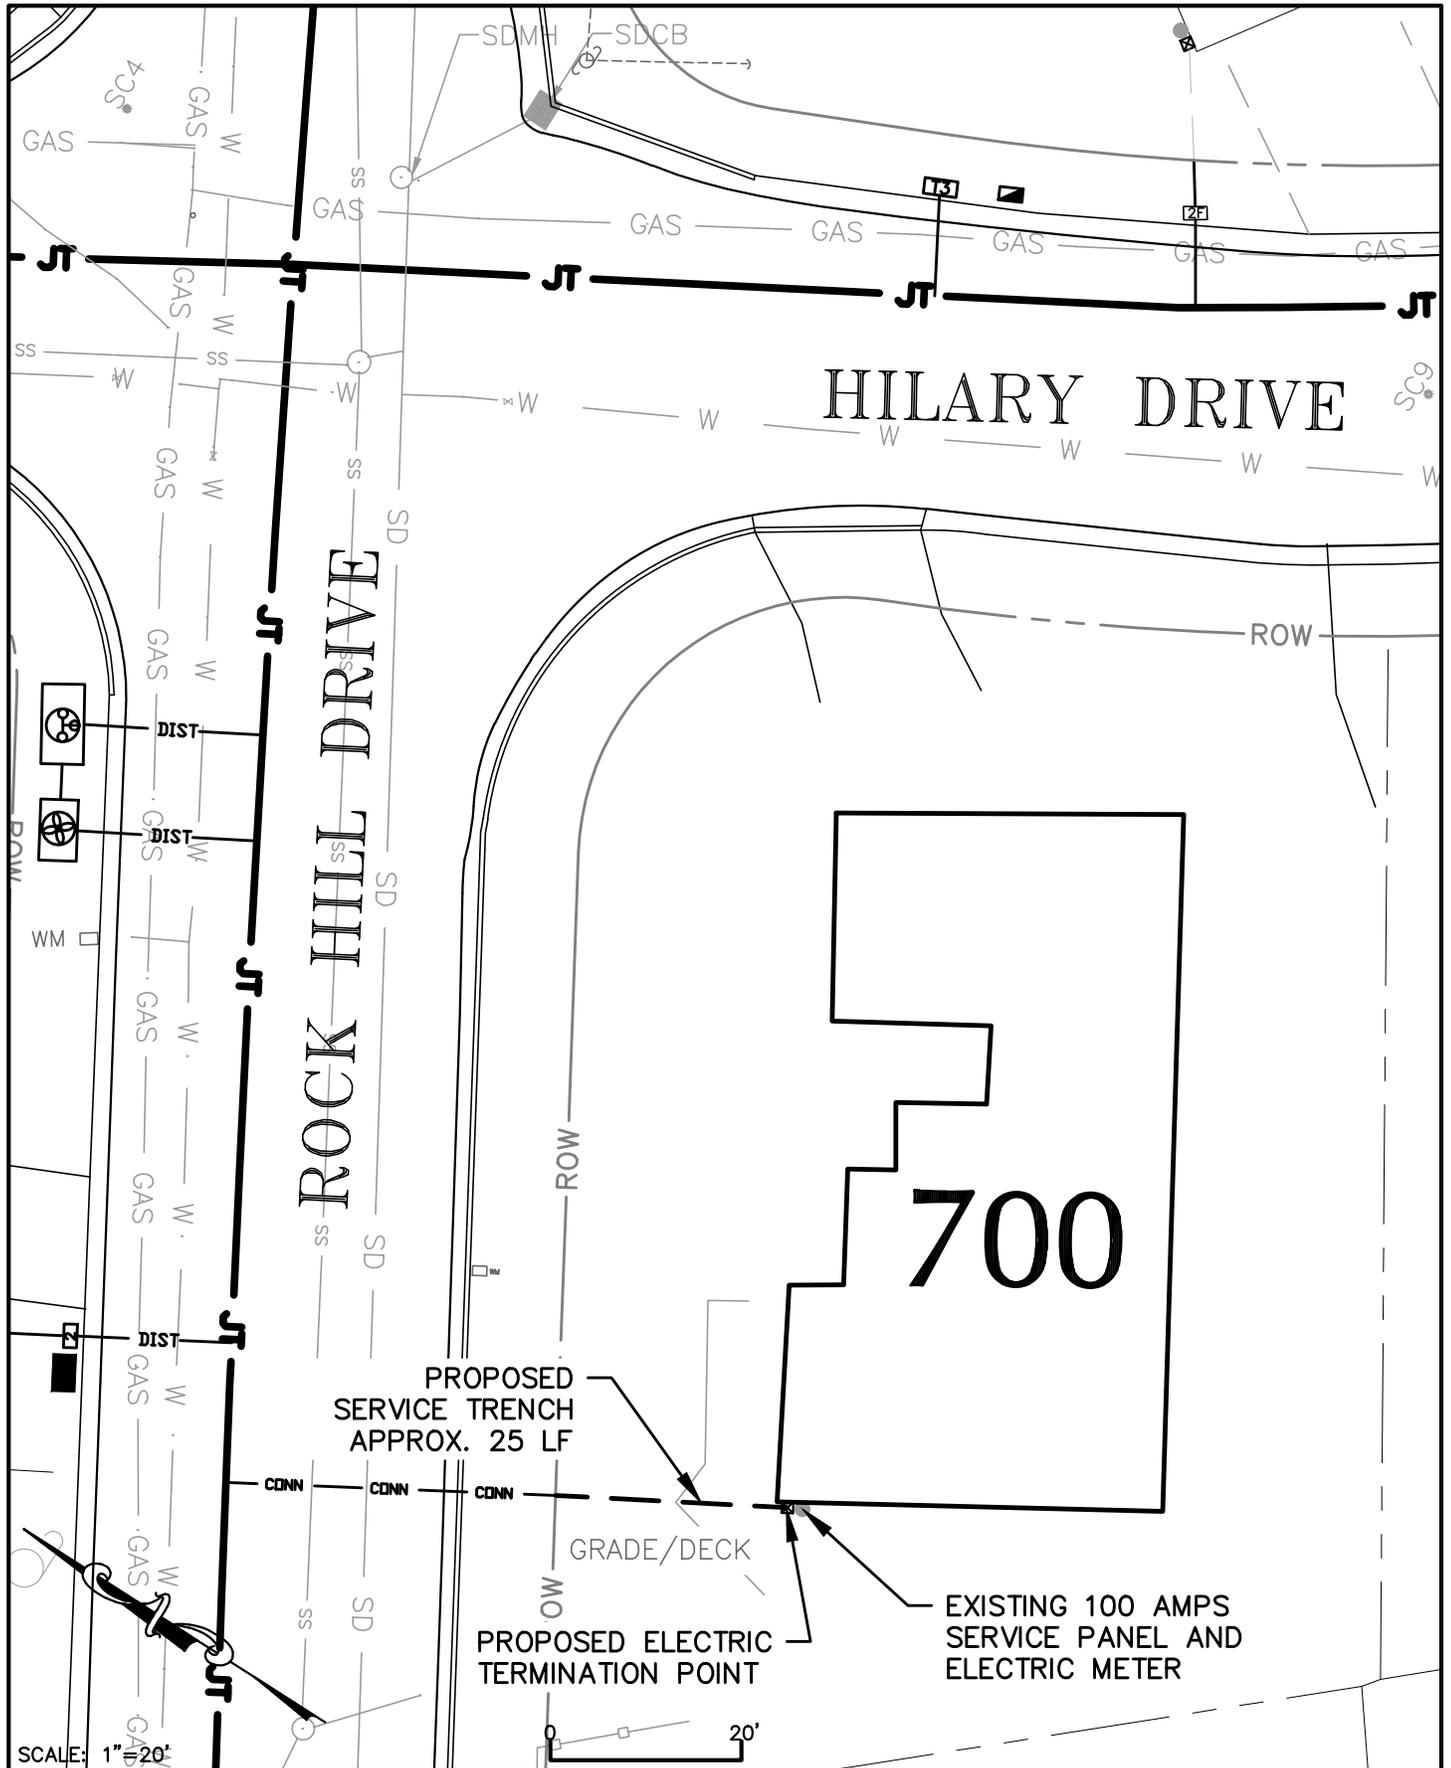

SCALE: 1" = 20'



Harris & Associates
1401 Willow Pass Road, Suite 500, Concord CA, 94520
WeAreHarris.com (925) 827-4900



TOWN OF TIBURON
HILARY DRIVE
UTILITY UNDERGROUNDING
DISTRICT


INDIVIDUAL SERVICE
CONNECTIONS
700 HILARY DR.

SHEET
10

PROJECT NO. 1600900004

AUGUST 29, 2018 OF
06-29-18 P HI 700

H:\TIBURON\160-0900 On Call 2016-2021\160-0900-002 Hawthorne UUD\P_HIL_705.dwg Save Date: 5/24/2019 9:33 AM
Plot Date: 5/24/2019 9:33 AM Armstrong

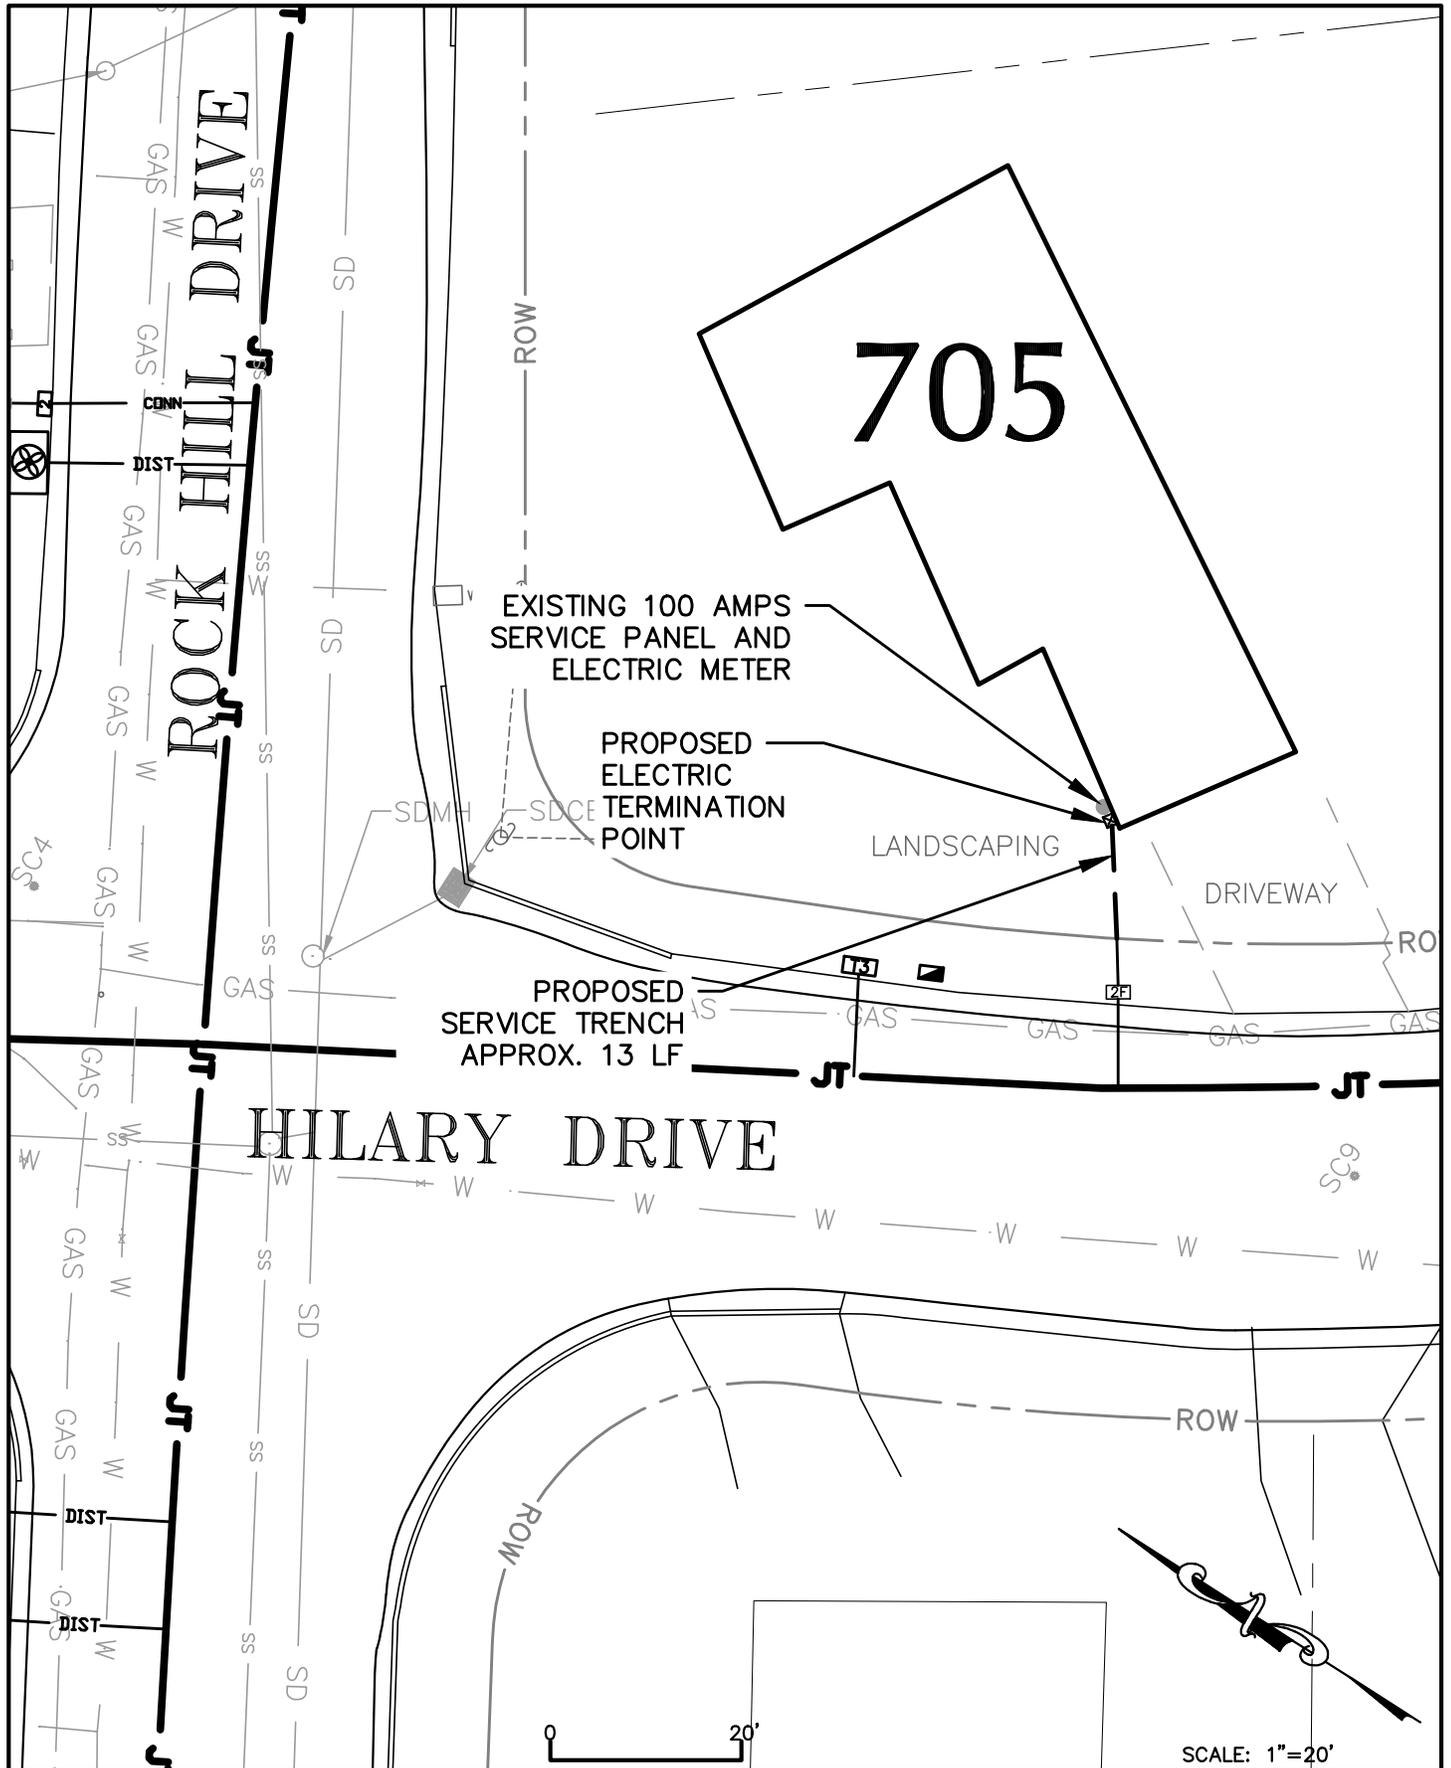


**Harris & Associates**
1401 Willow Pass Road, Suite 500, Concord CA, 94520
WeAreHarris.com (925) 827-4900

**TOWN OF TIBURON**
HILARY DRIVE
UTILITY UNDERGROUNDING
DISTRICT

INDIVIDUAL SERVICE CONNECTIONS
705 HILARY DR.

SHEET
22
OF

H:\TIBURON\160-0900 On Call 2016-2021\160-0900-002 Hawthorne UUD\P_HIL_710.dwg Save Date: 5/24/2019 9:39 AM
Plot Date: 5/24/2019 9:39 AM Armstrong

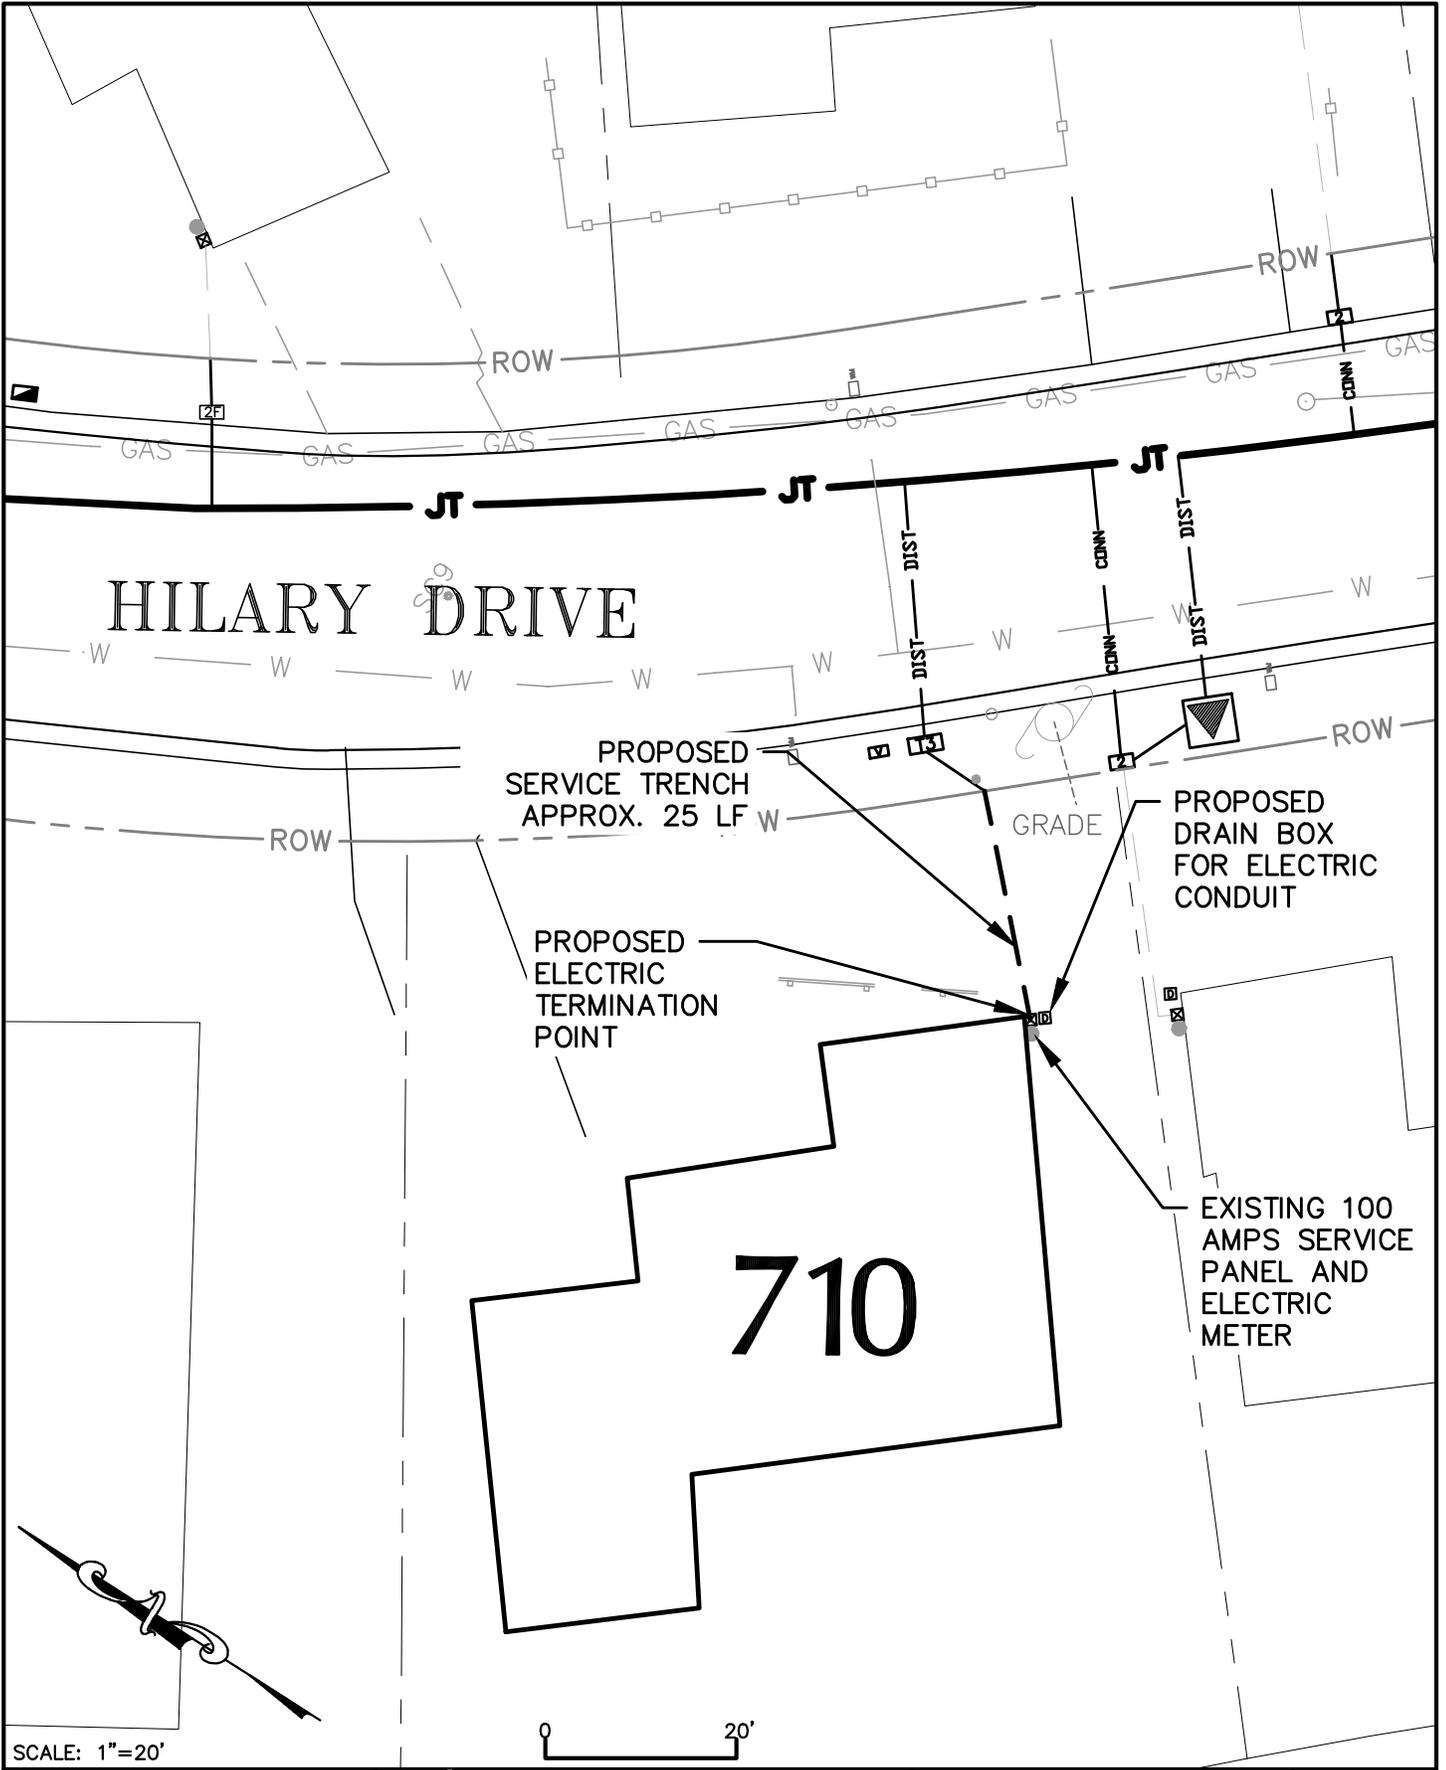

SCALE: 1"=20'




 **Harris & Associates**
1401 Willow Pass Road, Suite 500, Concord CA, 94520
WeAreHarris.com (925) 827-4900

 **TOWN OF TIBURON**
HILARY DRIVE
UTILITY UNDERGROUNDING
DISTRICT

INDIVIDUAL SERVICE CONNECTIONS
710 HILARY DR.

SHEET
11
OF

H:\TIBURON\160-0900 On Call 2016-2021\160-0900-002 Hawthorne UUD\P_HIL_715.dwg Save Date: 5/24/2019 9:48 AM
Plot Date: 5/24/2019 9:48 AM Armstrong

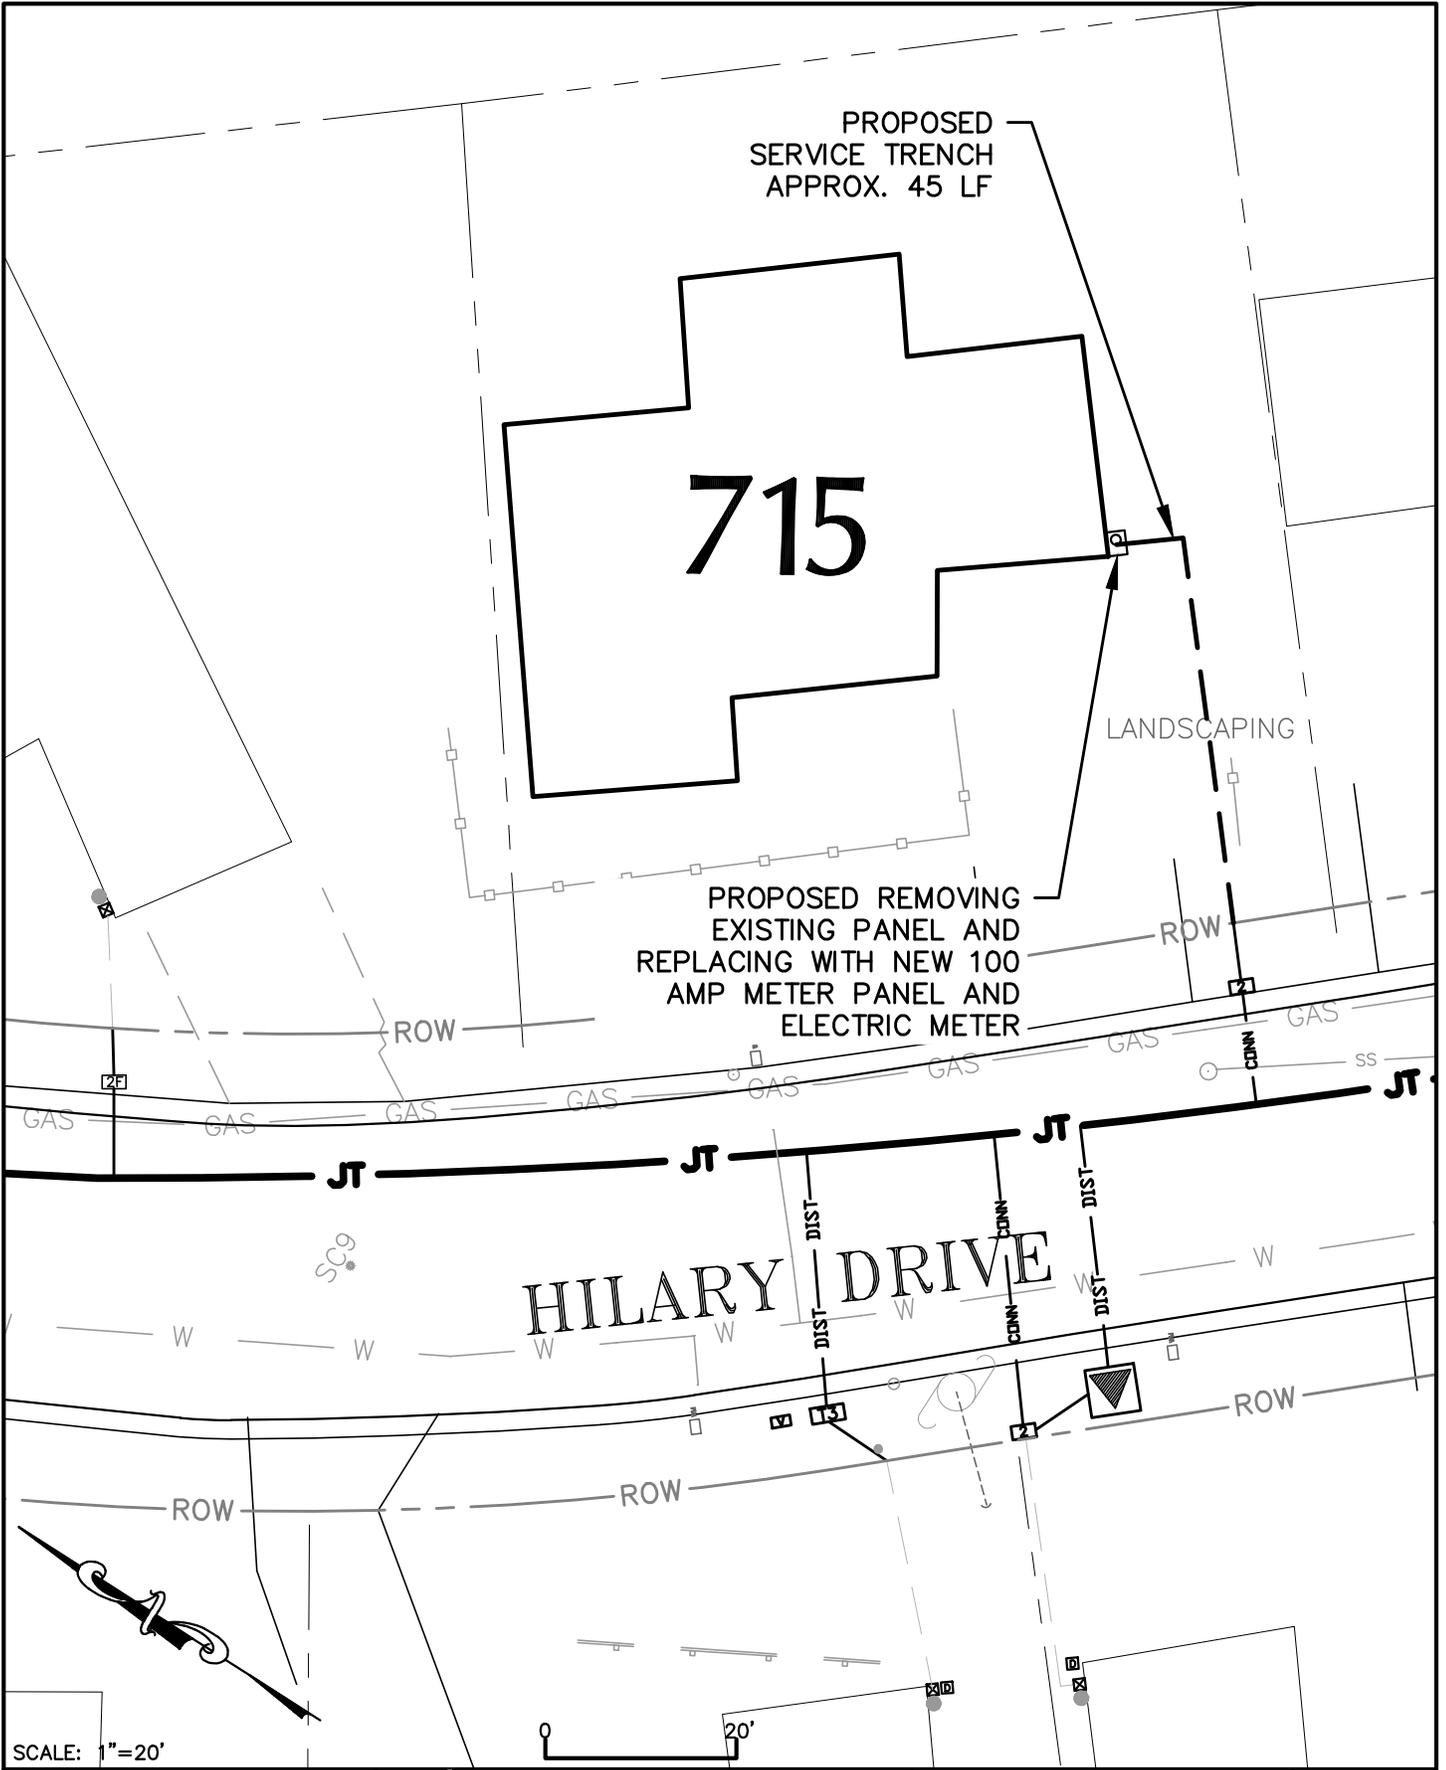


 **Harris & Associates**
1401 Willow Pass Road, Suite 500, Concord CA, 94520
WeAreHarris.com (925) 827-4900

 TOWN OF TIBURON
HILARY DRIVE
UTILITY UNDERGROUNDING
DISTRICT

INDIVIDUAL SERVICE
CONNECTIONS
715 HILARY DR.

SHEET
21

H:\TIBURON\160-0900 On Call 2016-2021\160-0900-002 Hawthorne UUD\P_HIL_720.dwg Save Date: 5/24/2019 9:50 AM
Plot Date: 5/24/2019 9:50 AM Armstrong

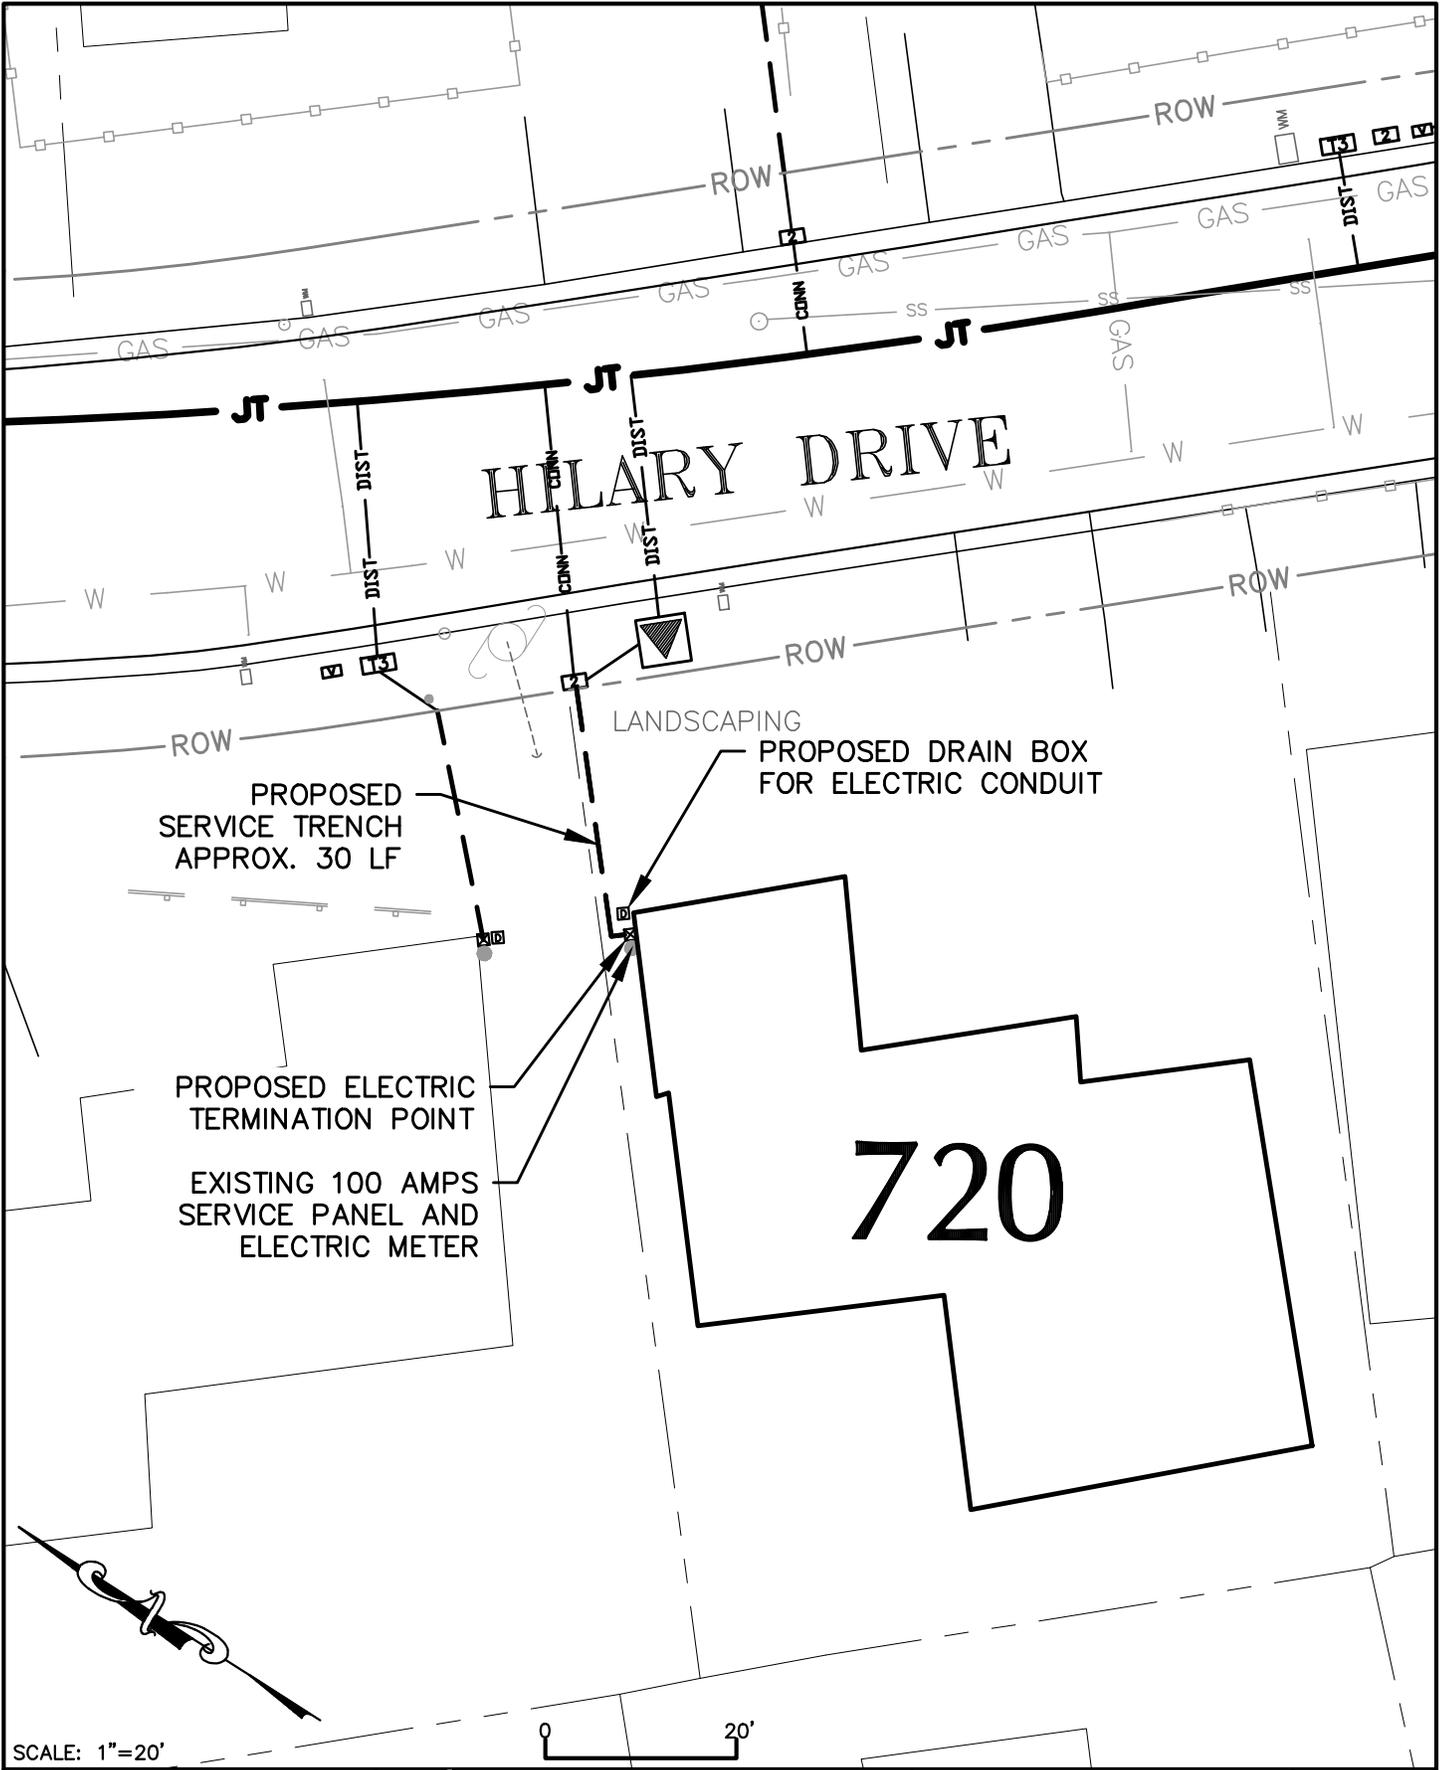

SCALE: 1"=20'

0 20'

 **Harris & Associates**
1401 Willow Pass Road, Suite 500, Concord CA, 94520
WeAreHarris.com (925) 827-4900




TOWN OF TIBURON
HILARY DRIVE
UTILITY UNDERGROUNDING
DISTRICT

INDIVIDUAL SERVICE
CONNECTIONS
720 HILARY DR.

SHEET
12
OF

AUGUST 29, 2018
06-29-18 P HIL 720

H:\TIBURON\160-0900 On Call 2016-2021\160-0900-002 Hawthorne UUD\P_HIL_725.dwg Save Date: 5/24/2019 9:54 AM
Plot Date: 5/24/2019 9:54 AM Armstrong

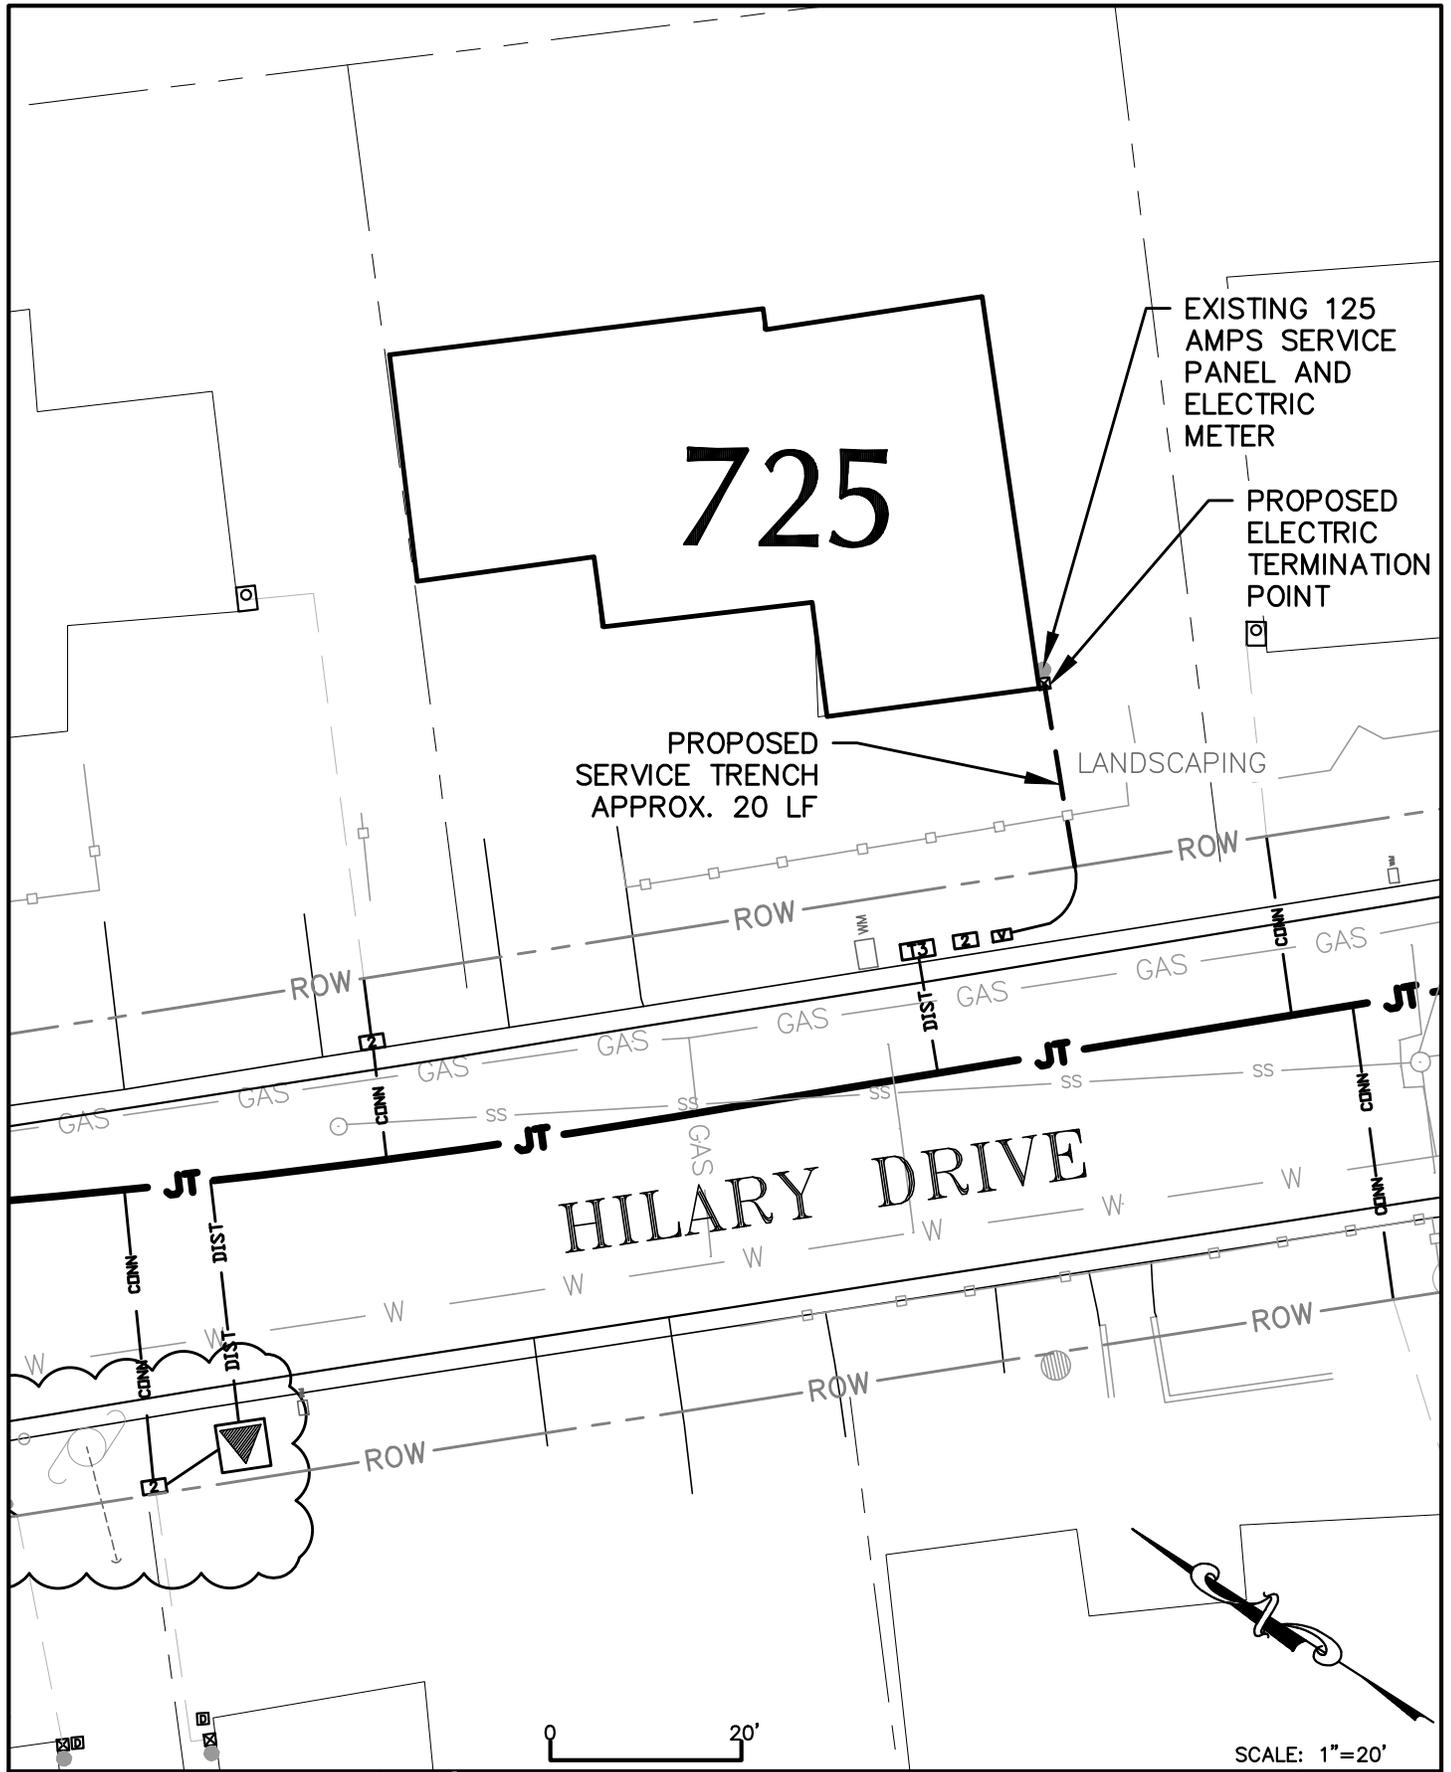


 **Harris & Associates**
1401 Willow Pass Road, Suite 500, Concord CA, 94520
WeAreHarris.com (925) 827-4900

 **TOWN OF TIBURON**
HILARY DRIVE
UTILITY UNDERGROUNDING
DISTRICT

INDIVIDUAL SERVICE CONNECTIONS
725 HILARY DR.

SCALE: 1"=20'
SHEET **20** OF

H:\TIBURON\160-0900 On Call 2016-2021\160-0900-002 Hawthorne UUD\P_HIL_730.dwg Save Date: 5/24/2019 10:06 AM
Plot Date: 5/24/2019 10:06 AM Armstrong

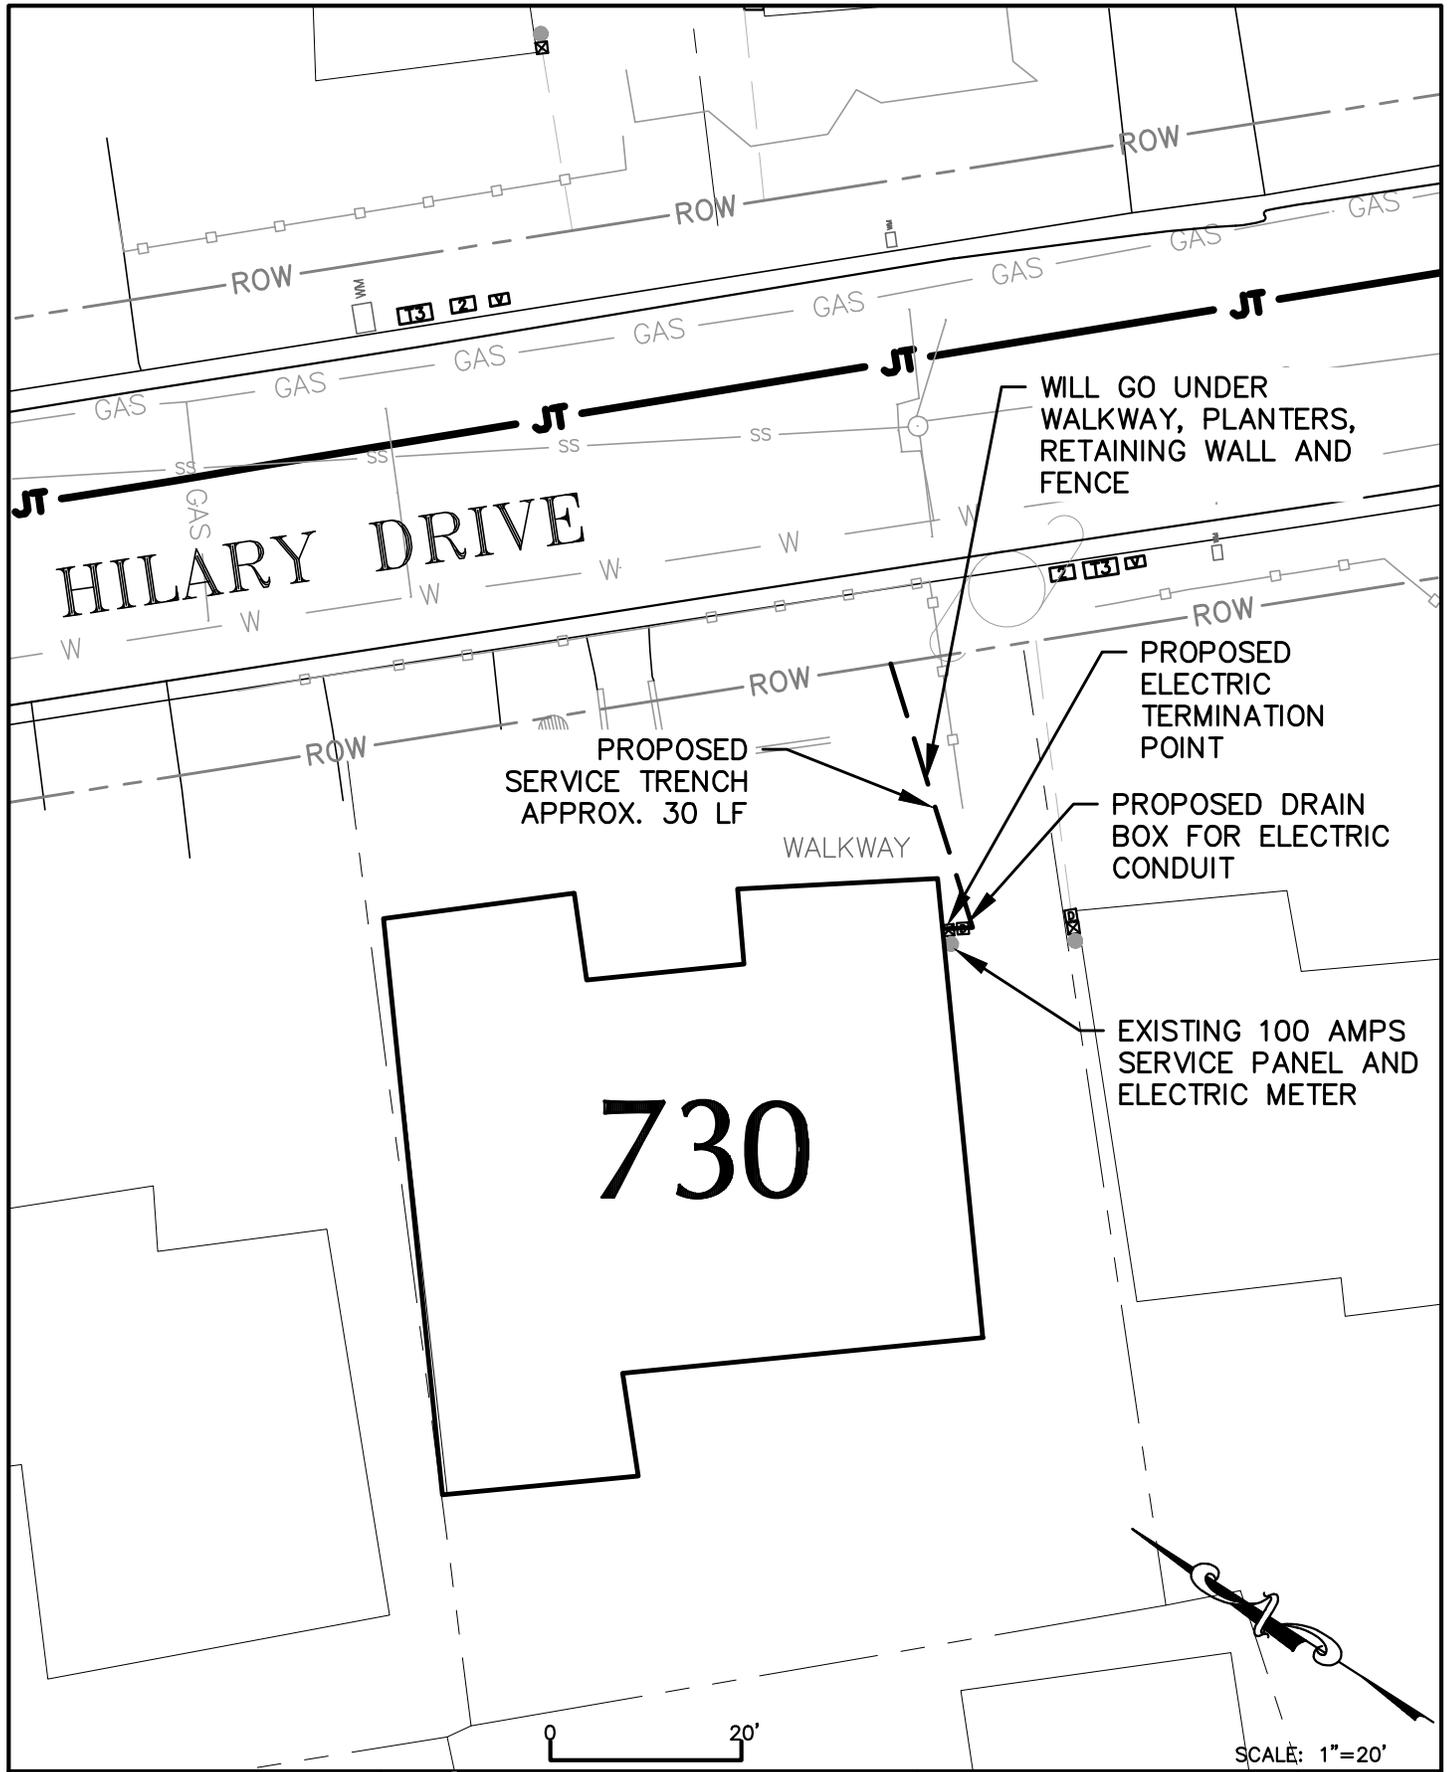


 **Harris & Associates**
1401 Willow Pass Road, Suite 500, Concord CA, 94520
WeAreHarris.com (925) 827-4900

 TOWN OF TIBURON
HILARY DRIVE
UTILITY UNDERGROUNDING
DISTRICT

INDIVIDUAL SERVICE
CONNECTIONS
730 HILARY DR.

SHEET
13
AUGUST 29, 2018 OF
06-29-18 P HIL 730

H:\TIBURON\160-0900 On Call 2016-2021\160-0900-002 Hawthorne UUD\P_HIL_735.dwg Save Date: 5/24/2019 10:15 AM
Plot Date: 5/24/2019 10:15 AM Armstrong

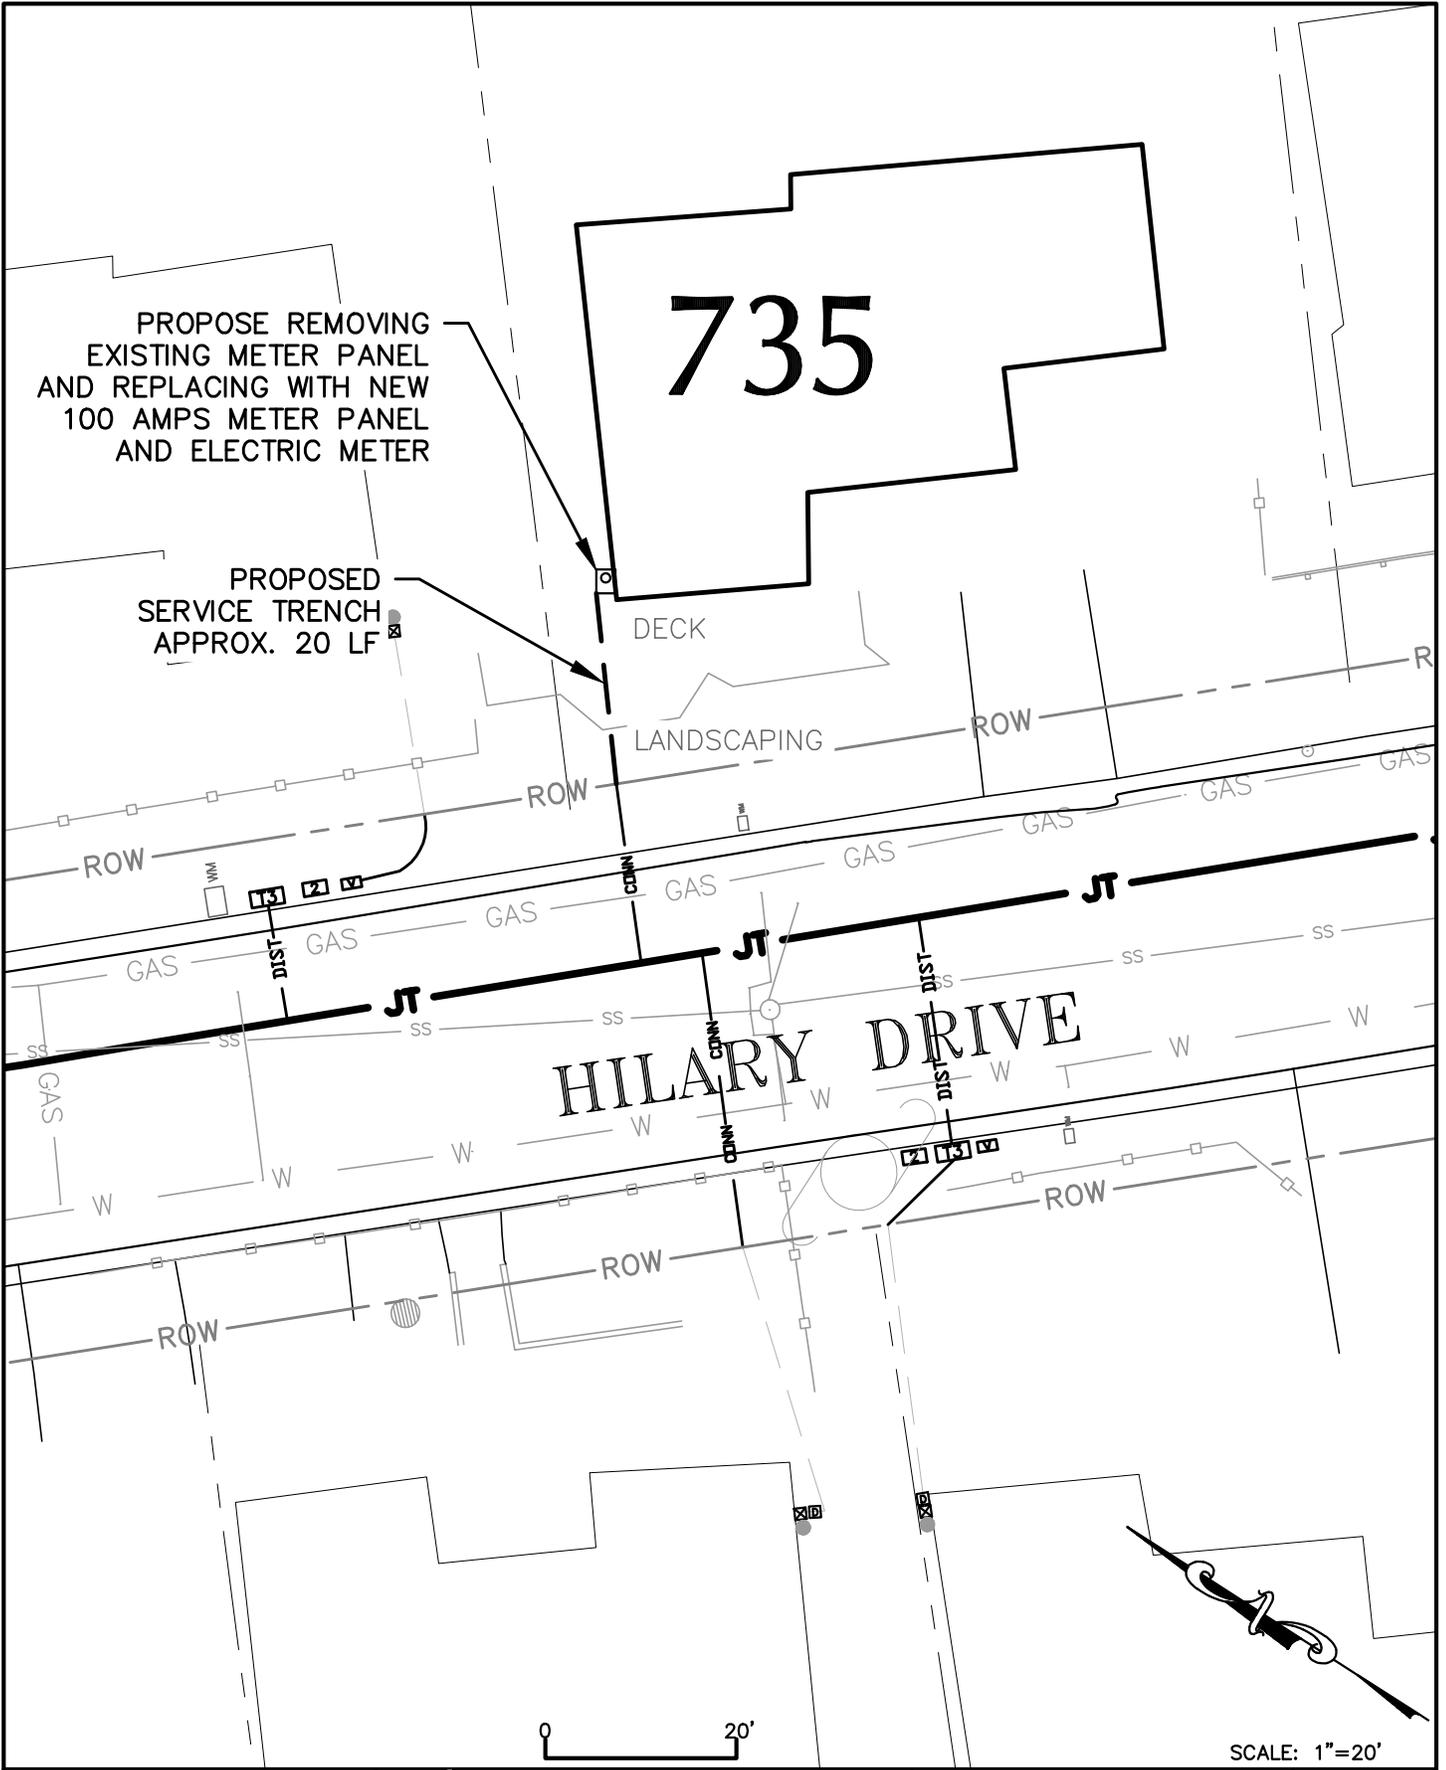


 **Harris & Associates**
1401 Willow Pass Road, Suite 500, Concord CA, 94520
WeAreHarris.com (925) 827-4900

 **TOWN OF TIBURON**
HILARY DRIVE
UTILITY UNDERGROUNDING
DISTRICT

INDIVIDUAL SERVICE
CONNECTIONS
735 HILARY DR.

SHEET
19
OF

H:\TIBURON\160-0900 On Call 2016-2021\160-0900-002 Hawthorne UUD\P_HIL_740.dwg Save Date: 5/24/2019 10:18 AM
Plot Date: 5/24/2019 10:18 AM Armstrong

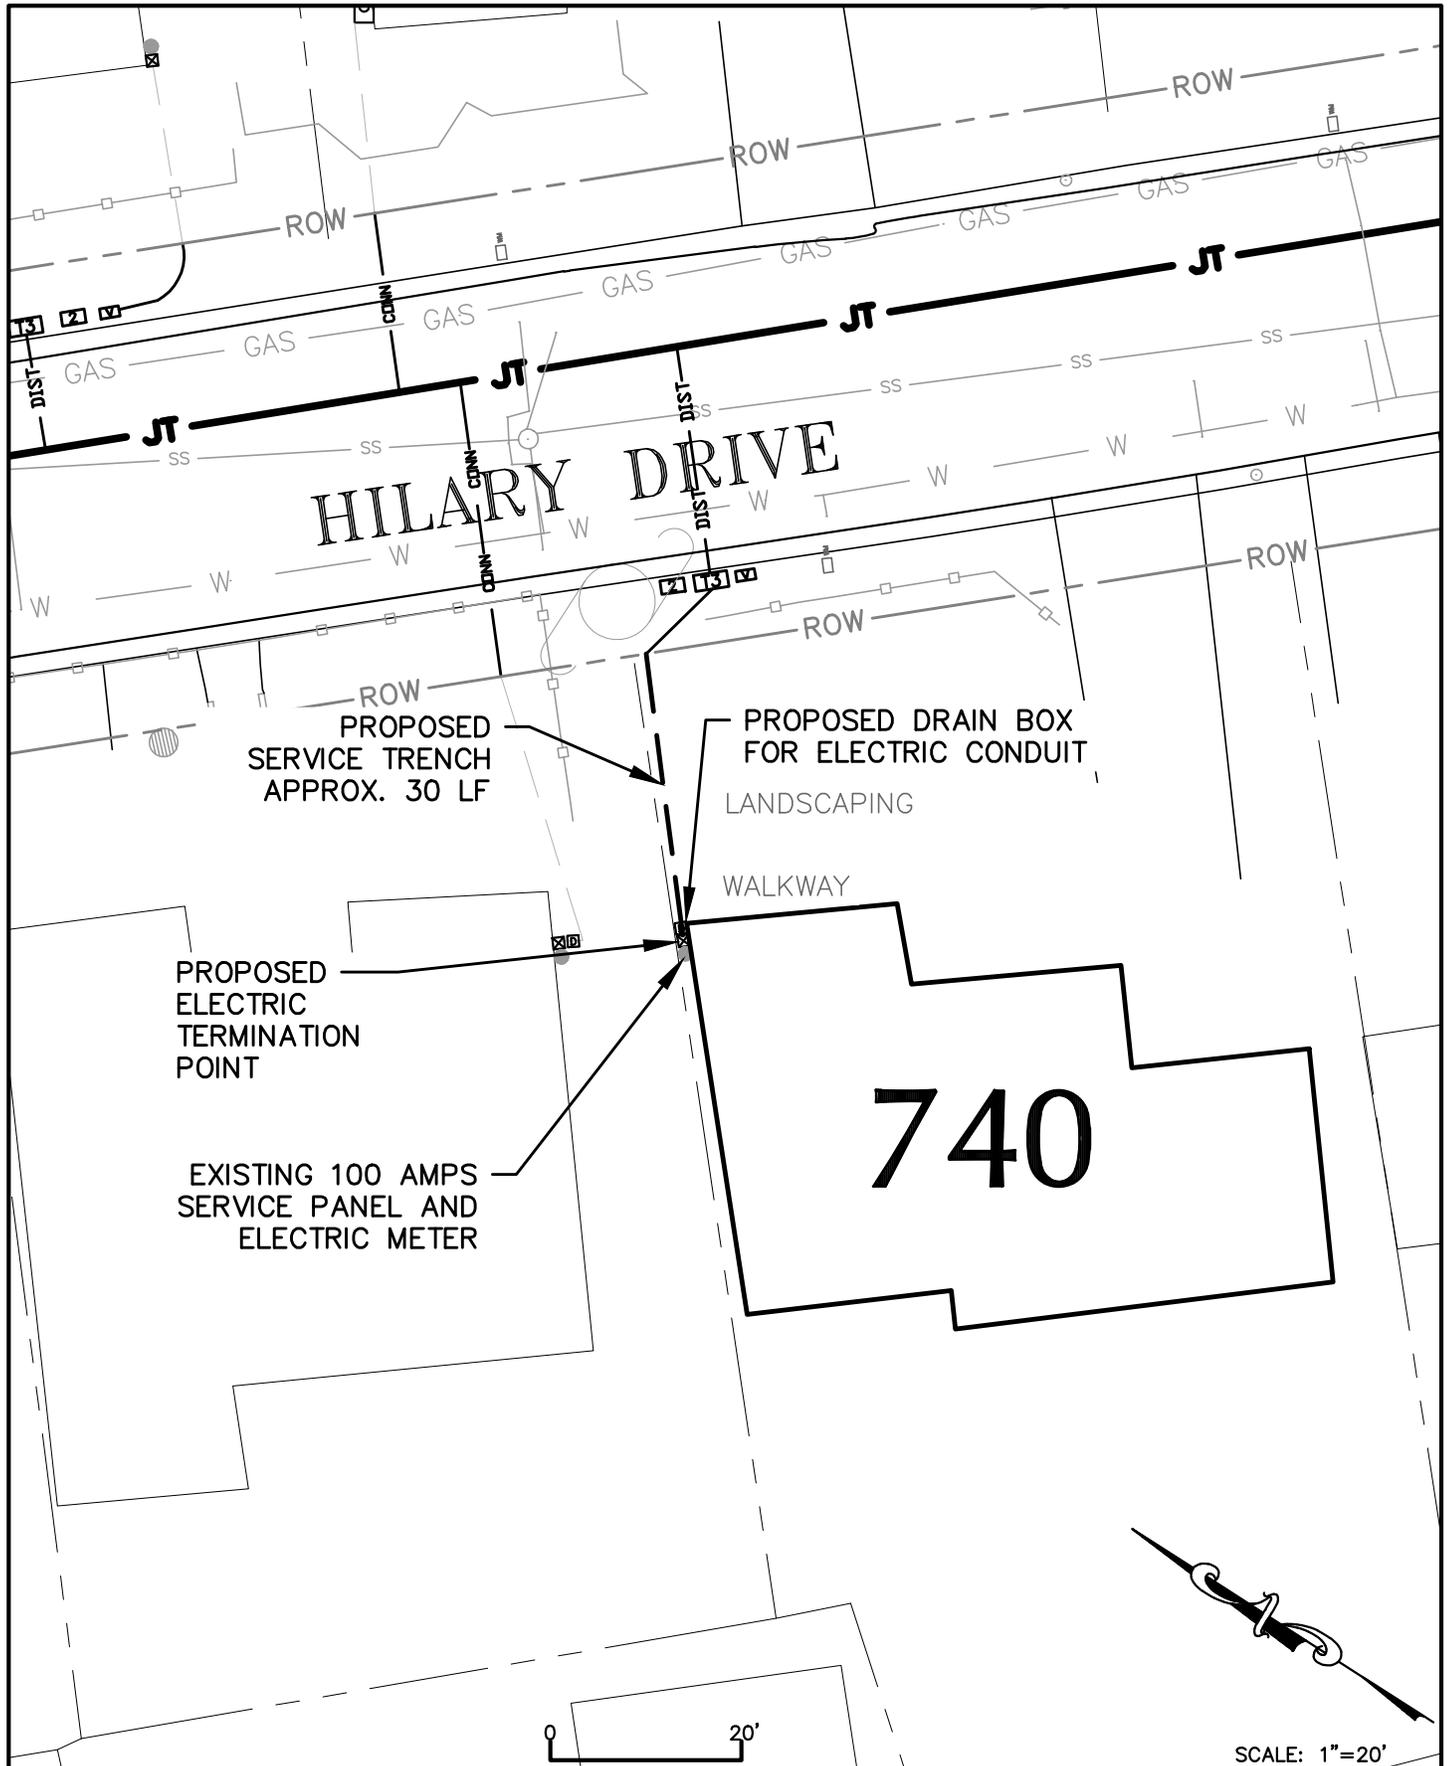

Harris & Associates

1401 Willow Pass Road, Suite 500, Concord CA, 94520
WeAreHarris.com (925) 827-4900



TOWN OF TIBURON
HILARY DRIVE
UTILITY UNDERGROUNDING
DISTRICT

INDIVIDUAL SERVICE
CONNECTIONS
740 HILARY DR.

SHEET
14


PROJECT NO. 1600900004

AUGUST 29, 2018

06-29-18

P Hil 740

H:\TIBURON\160-0900 On Call 2016-2021\160-0900-002 Hawthorne UUD\P_HIL_745.dwg Save Date: 5/24/2019 10:23 AM
Plot Date: 5/24/2019 10:23 AM
Aarmstrong

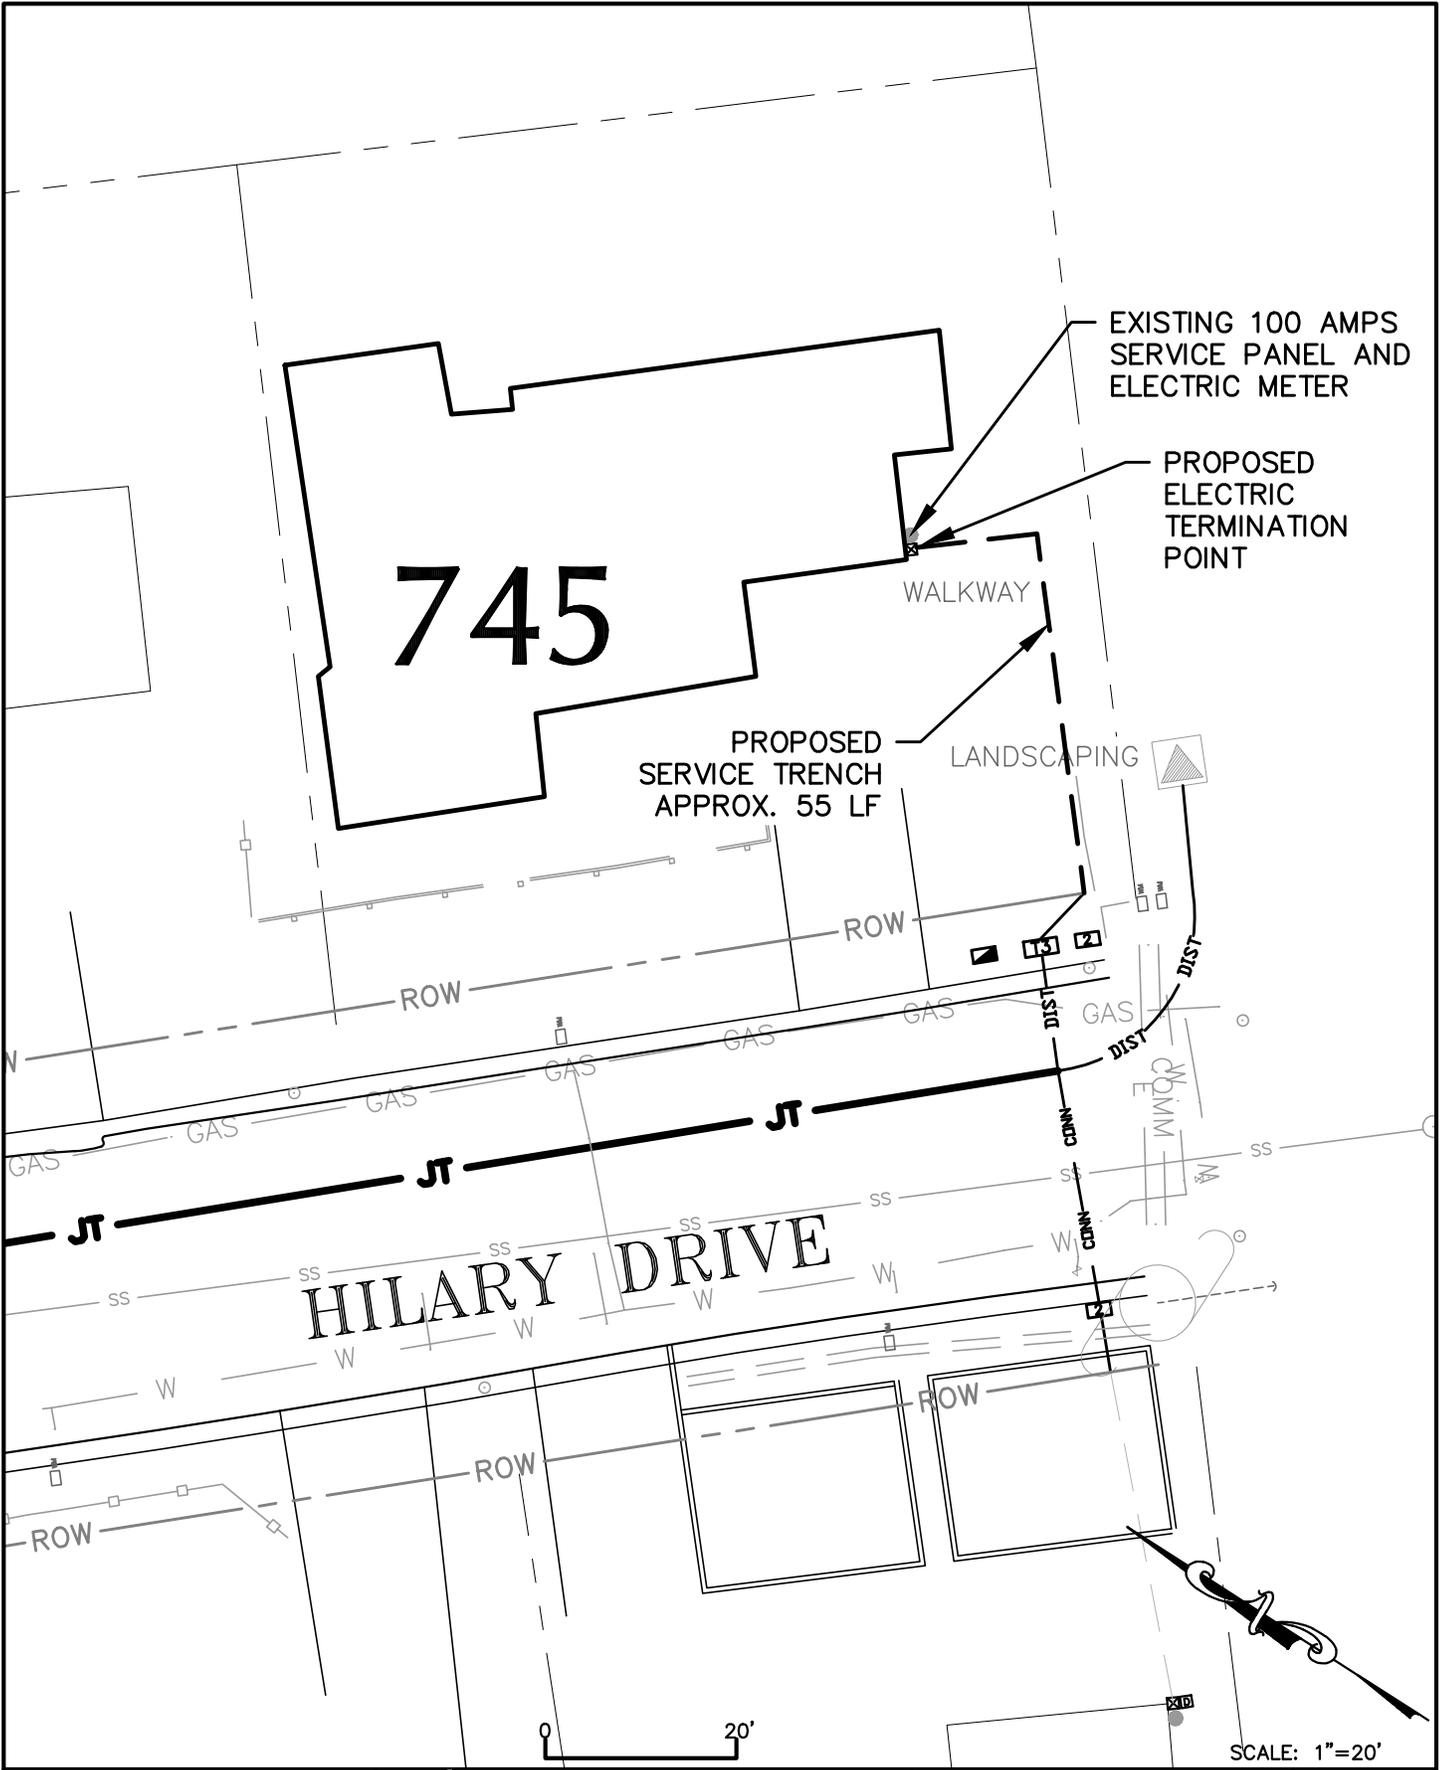


 **Harris & Associates**
1401 Willow Pass Road, Suite 500, Concord CA, 94520
WeAreHarris.com (925) 827-4900


TOWN OF TIBURON
HILARY DRIVE
UTILITY UNDERGROUNDING
DISTRICT

INDIVIDUAL SERVICE CONNECTIONS
745 HILARY DR.

SHEET
18
OF

H:\TIBURON\160-0900 On Call 2016-2021\160-0900-002 Hawthorne UUD\P_HIL_750.dwg Save Date: 5/24/2019 10:28 AM
Plot Date: 5/24/2019 10:28 AM Aarmstrong

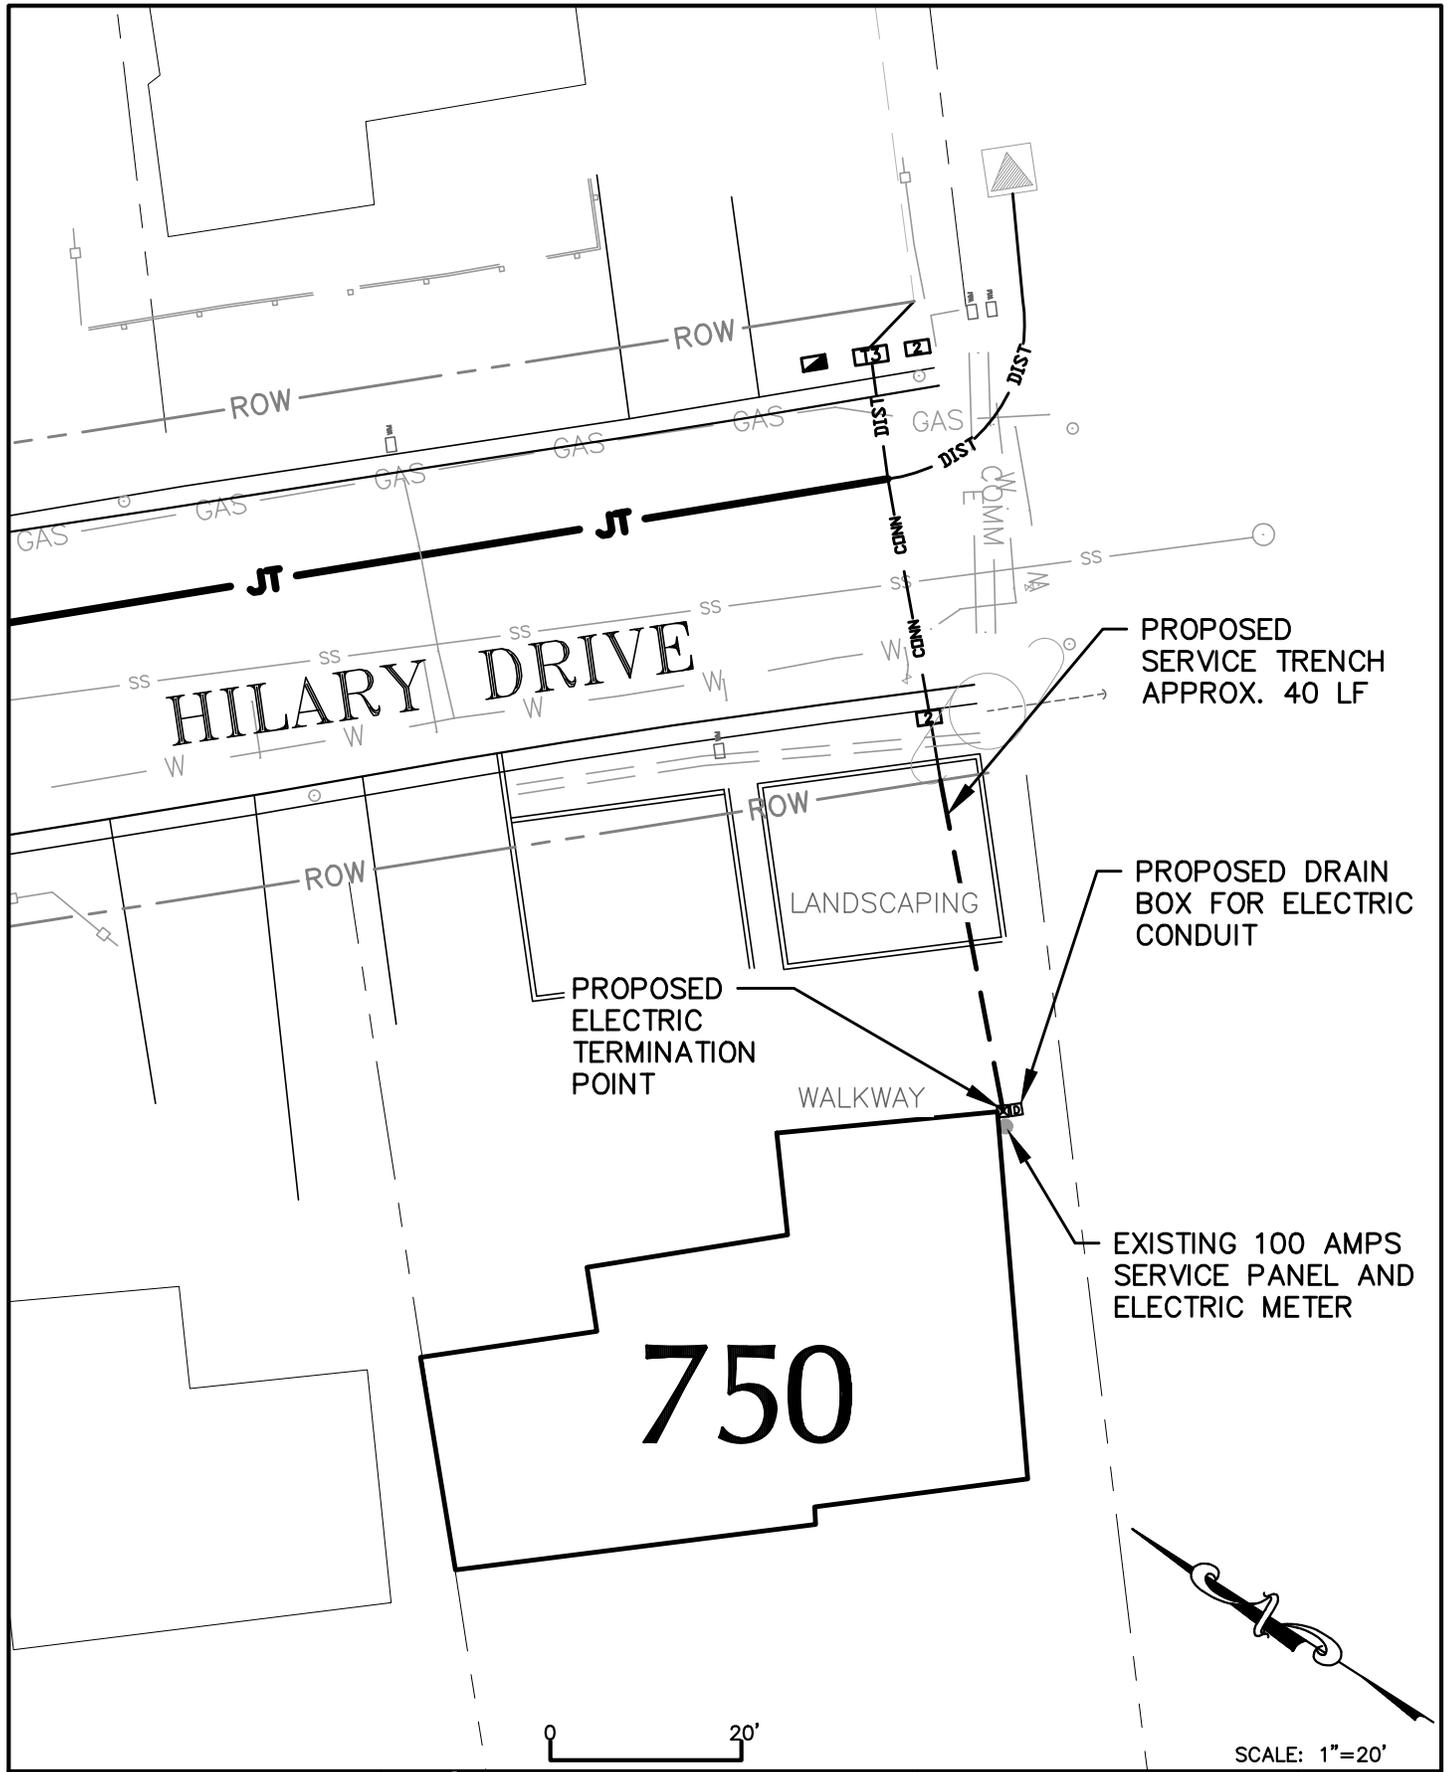

 **Harris & Associates**
1401 Willow Pass Road, Suite 500, Concord CA, 94520
WeAreHarris.com (925) 827-4900

 **TOWN OF TIBURON**
HILARY DRIVE
UTILITY UNDERGROUNDING
DISTRICT

INDIVIDUAL SERVICE
CONNECTIONS
750 HILARY DR.

SHEET
15
OF