


H:\TIBURON\160-0900 On Call 2016-2021\160-0900-002 Hawthorne UUD\P_PALM_CT_02.dwg Save Date: 5/29/2019 4:32 PM Plot Date: 5/29/2019 4:32 PM Aarmstrong

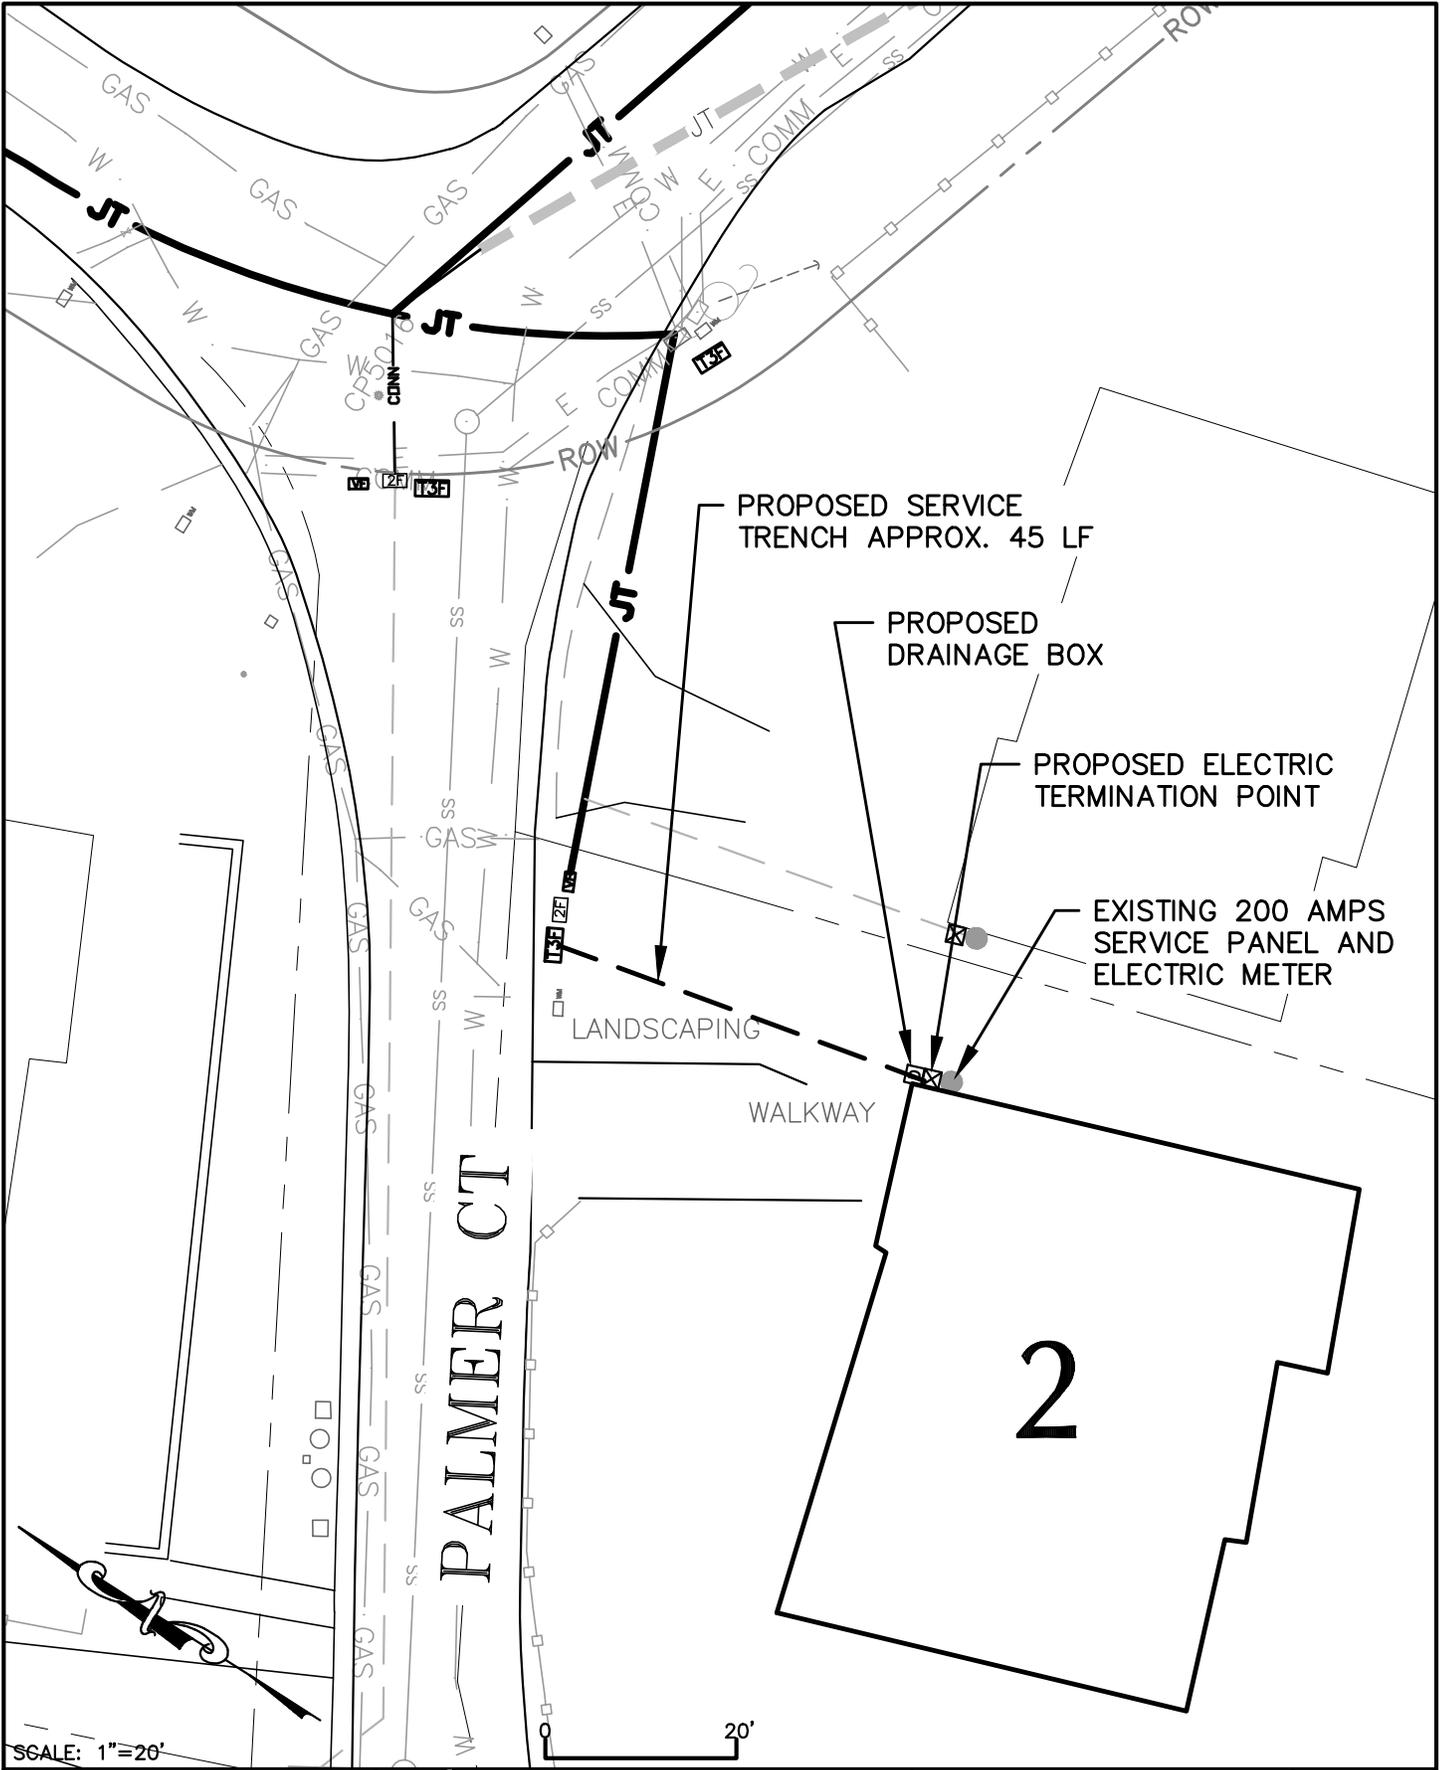


Harris & Associates
 1401 Willow Pass Road, Suite 500, Concord CA, 94520
 WeAreHarris.com (925) 827-4900

TOWN OF TIBURON
 PALMER COURT
 UTILITY UNDERGROUNDING
 DISTRICT

INDIVIDUAL SERVICE
 CONNECTIONS
 02 PALMER CT.

SHEET
112
 OF

H:\TIBURON\160-0900 On Call 2016-2021\160-0900-002 Hawthorne UUD\P_PALM_CT_04.dwg Save Date: 5/29/2019 4:16 PM Plot Date: 5/29/2019 4:16 PM Armstrong

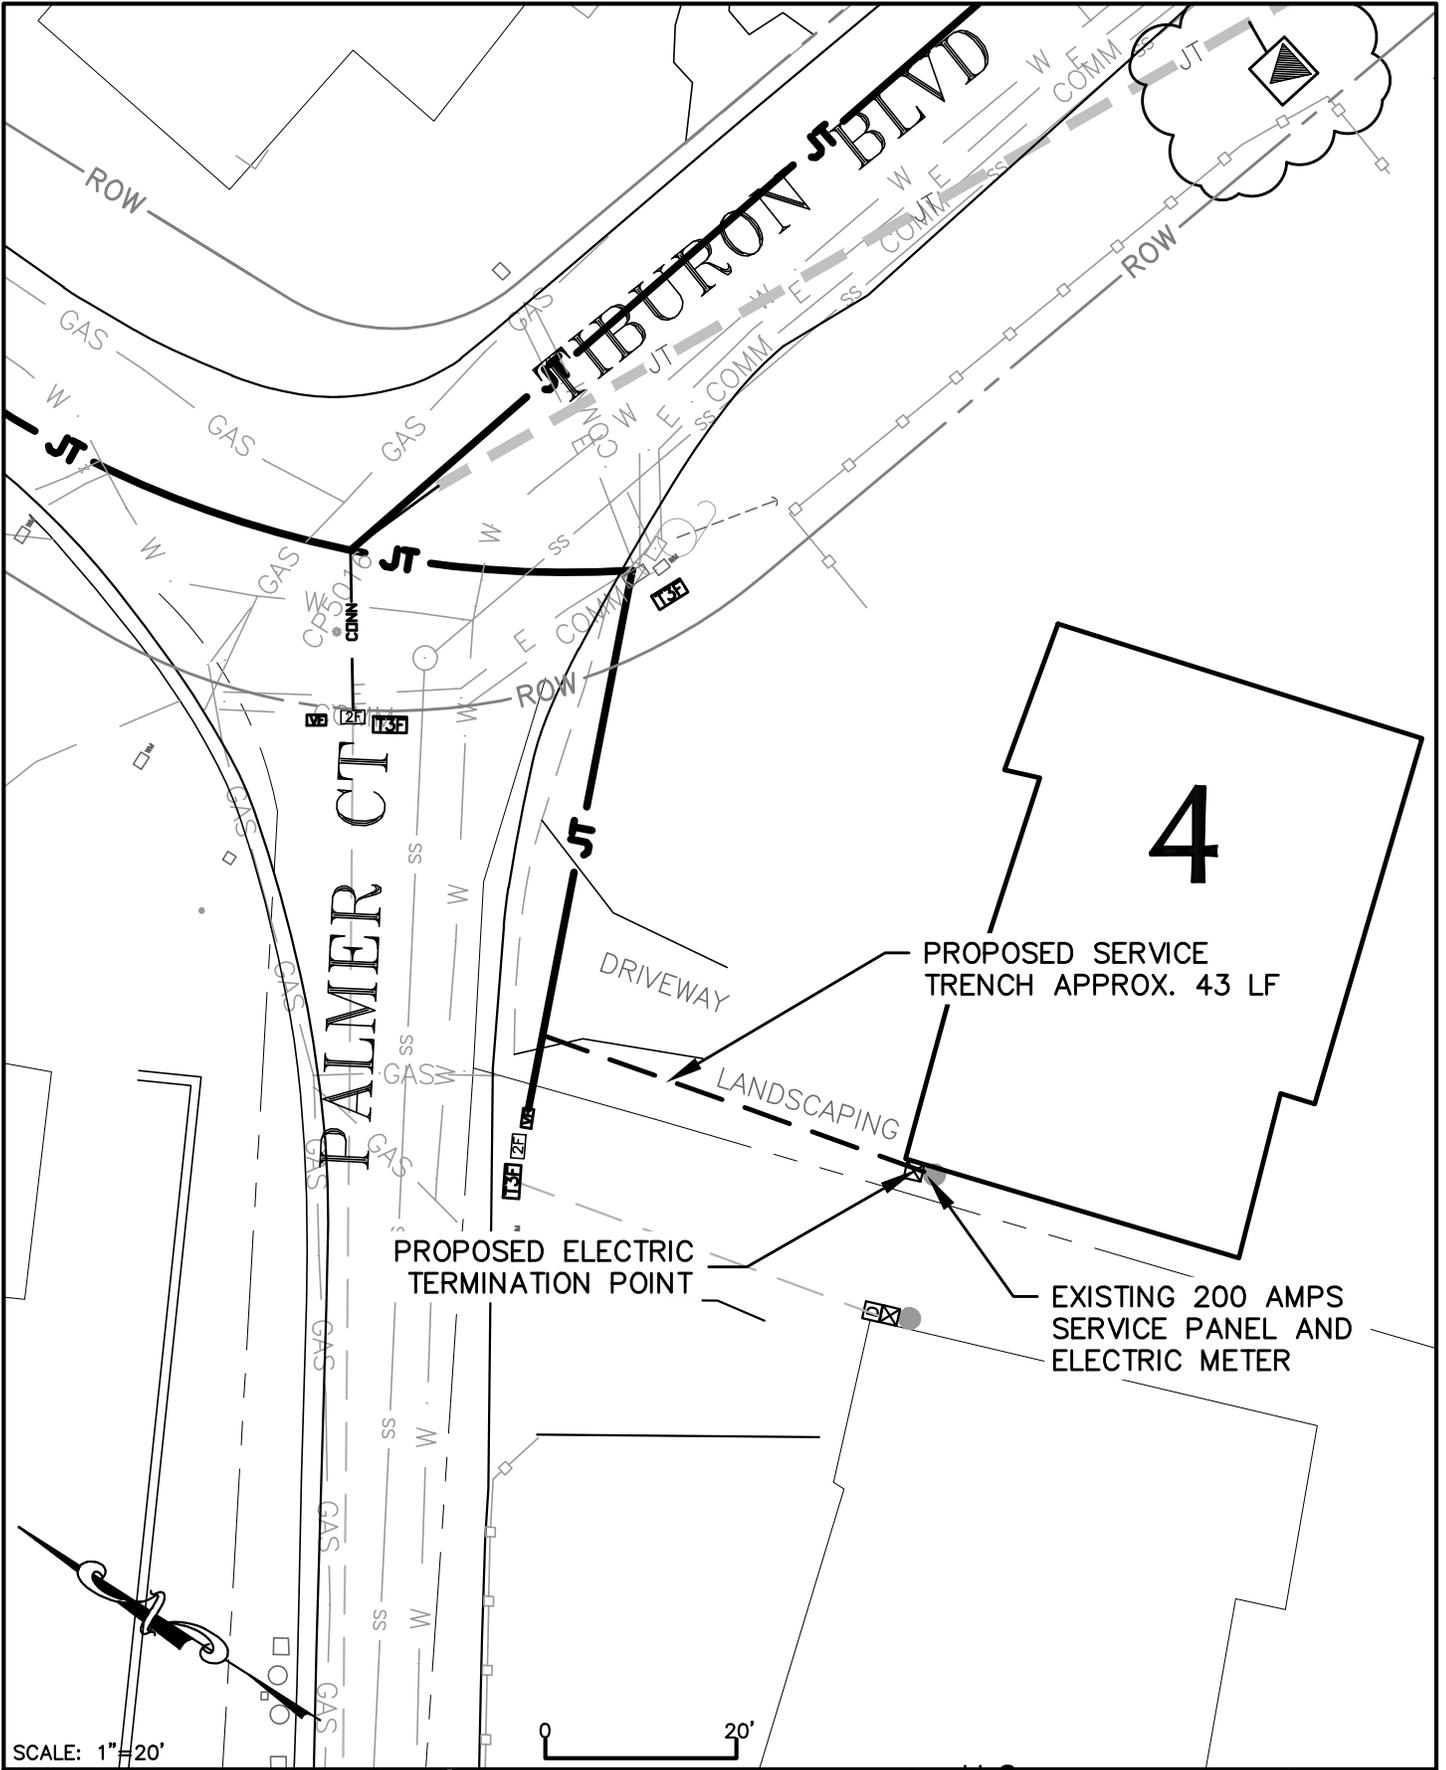

SCALE: 1"=20'

20'

Harris & Associates
 1401 Willow Pass Road, Suite 500, Concord CA, 94520
 WeAreHarris.com (925) 827-4900




TOWN OF TIBURON
 PALMER COURT
 UTILITY UNDERGROUNDING
 DISTRICT

INDIVIDUAL SERVICE
 CONNECTIONS
 04 PALMER CT.

SHEET
111
 OF

H:\TIBURON\160-0900 On Call 2016-2021\160-0900-002 Hawthorne UUD\P_ROCK_03.dwg Save Date: 5/29/2019 4:08 PM
Plot Date: 5/29/2019 4:08 PM Armstrong

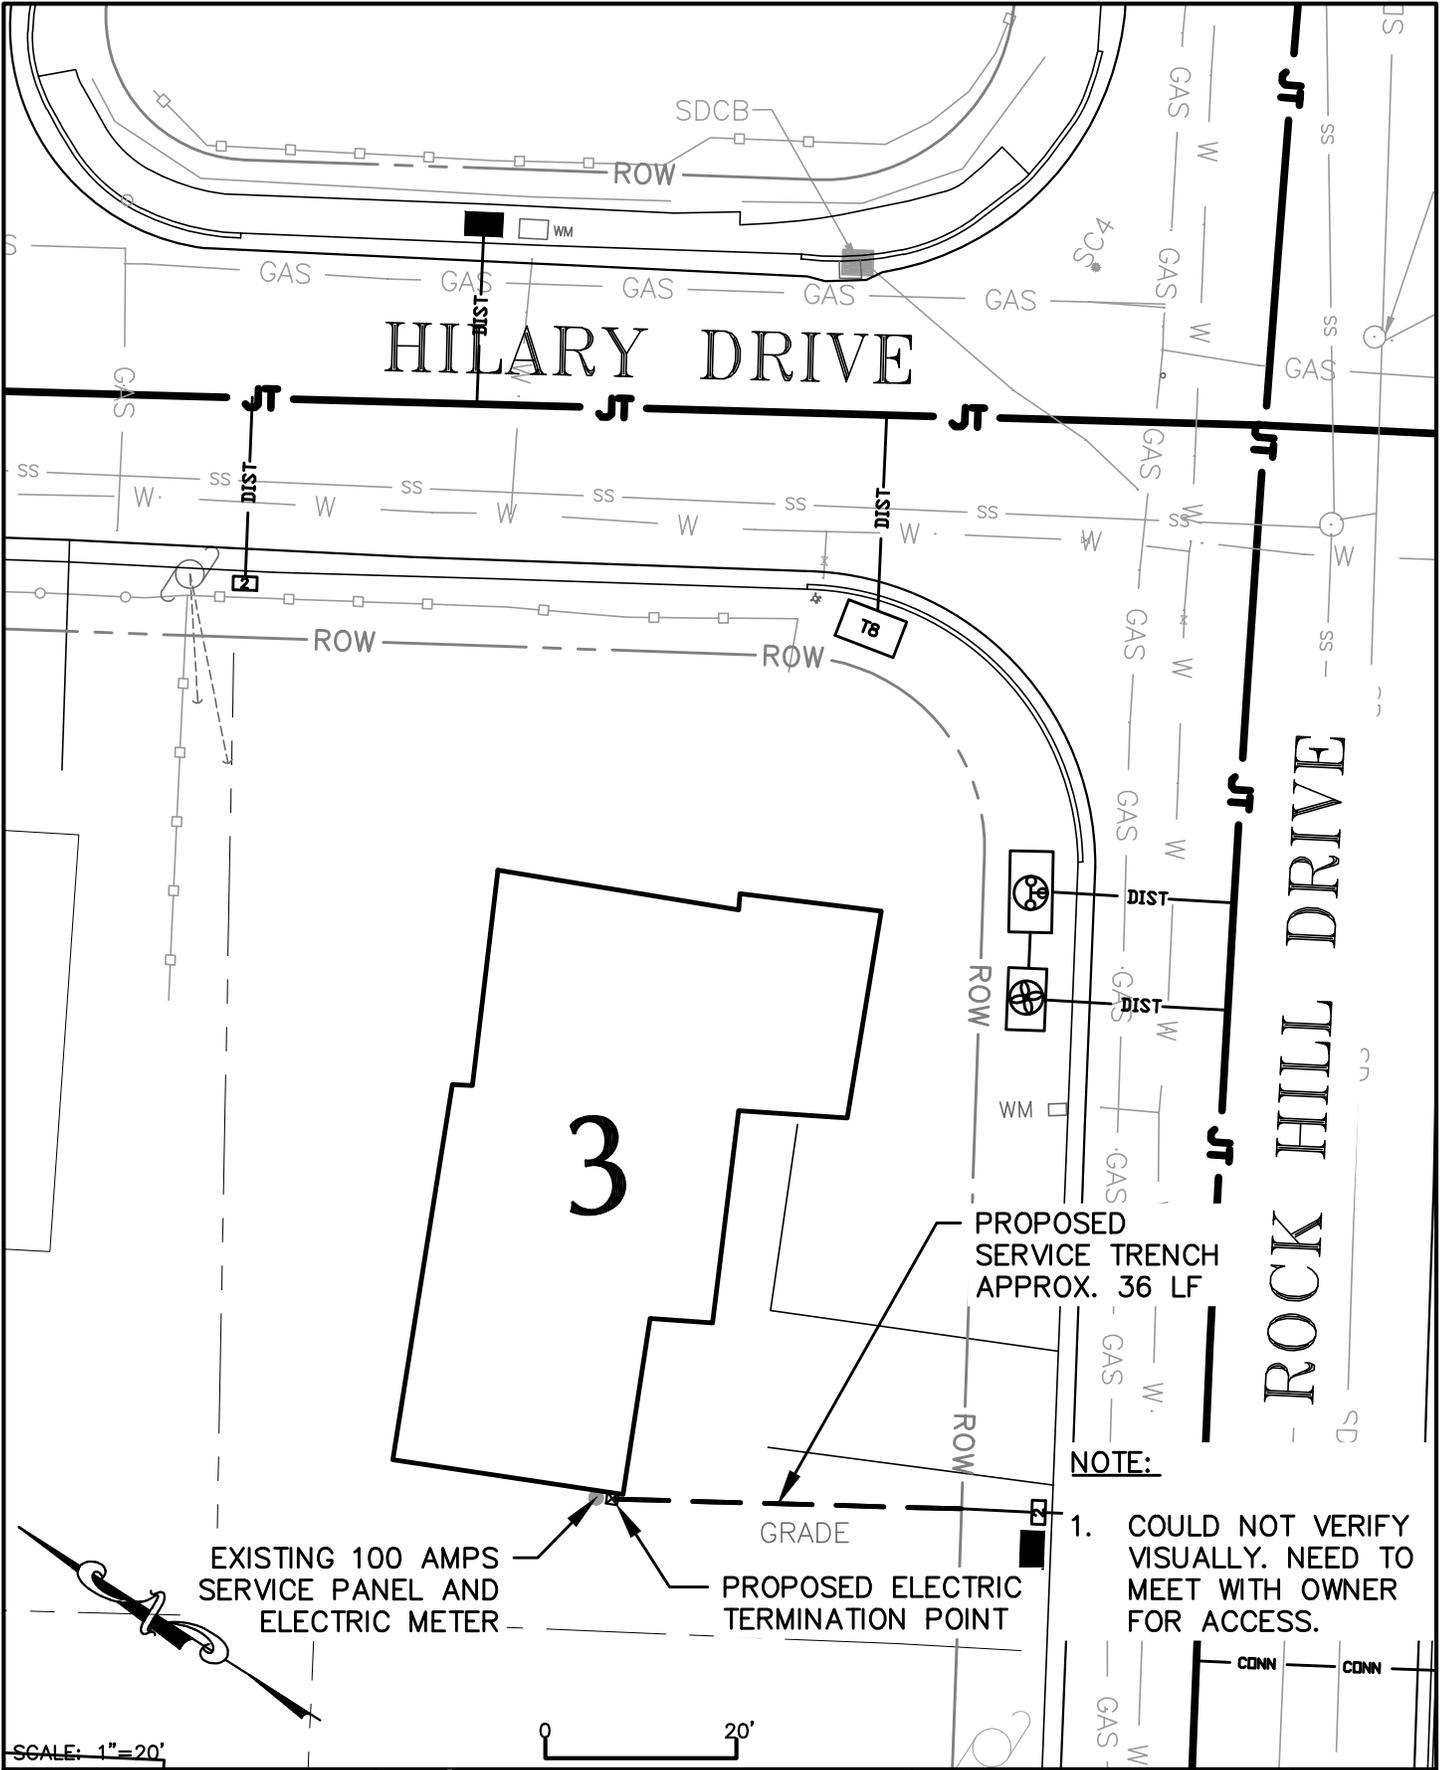

SCALE: 1"=20'


 **Harris & Associates**
1401 Willow Pass Road, Suite 500, Concord CA, 94520
WeAreHarris.com (925) 827-4900

 **TOWN OF TIBURON**
ROCK HILL ROAD
UTILITY UNDERGROUNDING
DISTRICT

INDIVIDUAL SERVICE
CONNECTIONS
03 ROCK HILL ROAD

SHEET
76
OF

H:\TIBURON\160-0900 On Call 2016-2021\160-0900-002 Hawthorne UUD\P_ROCK_93.dwg Save Date: 5/29/2019 3:59 PM
Plot Date: 5/29/2019 3:59 PM Armstrong

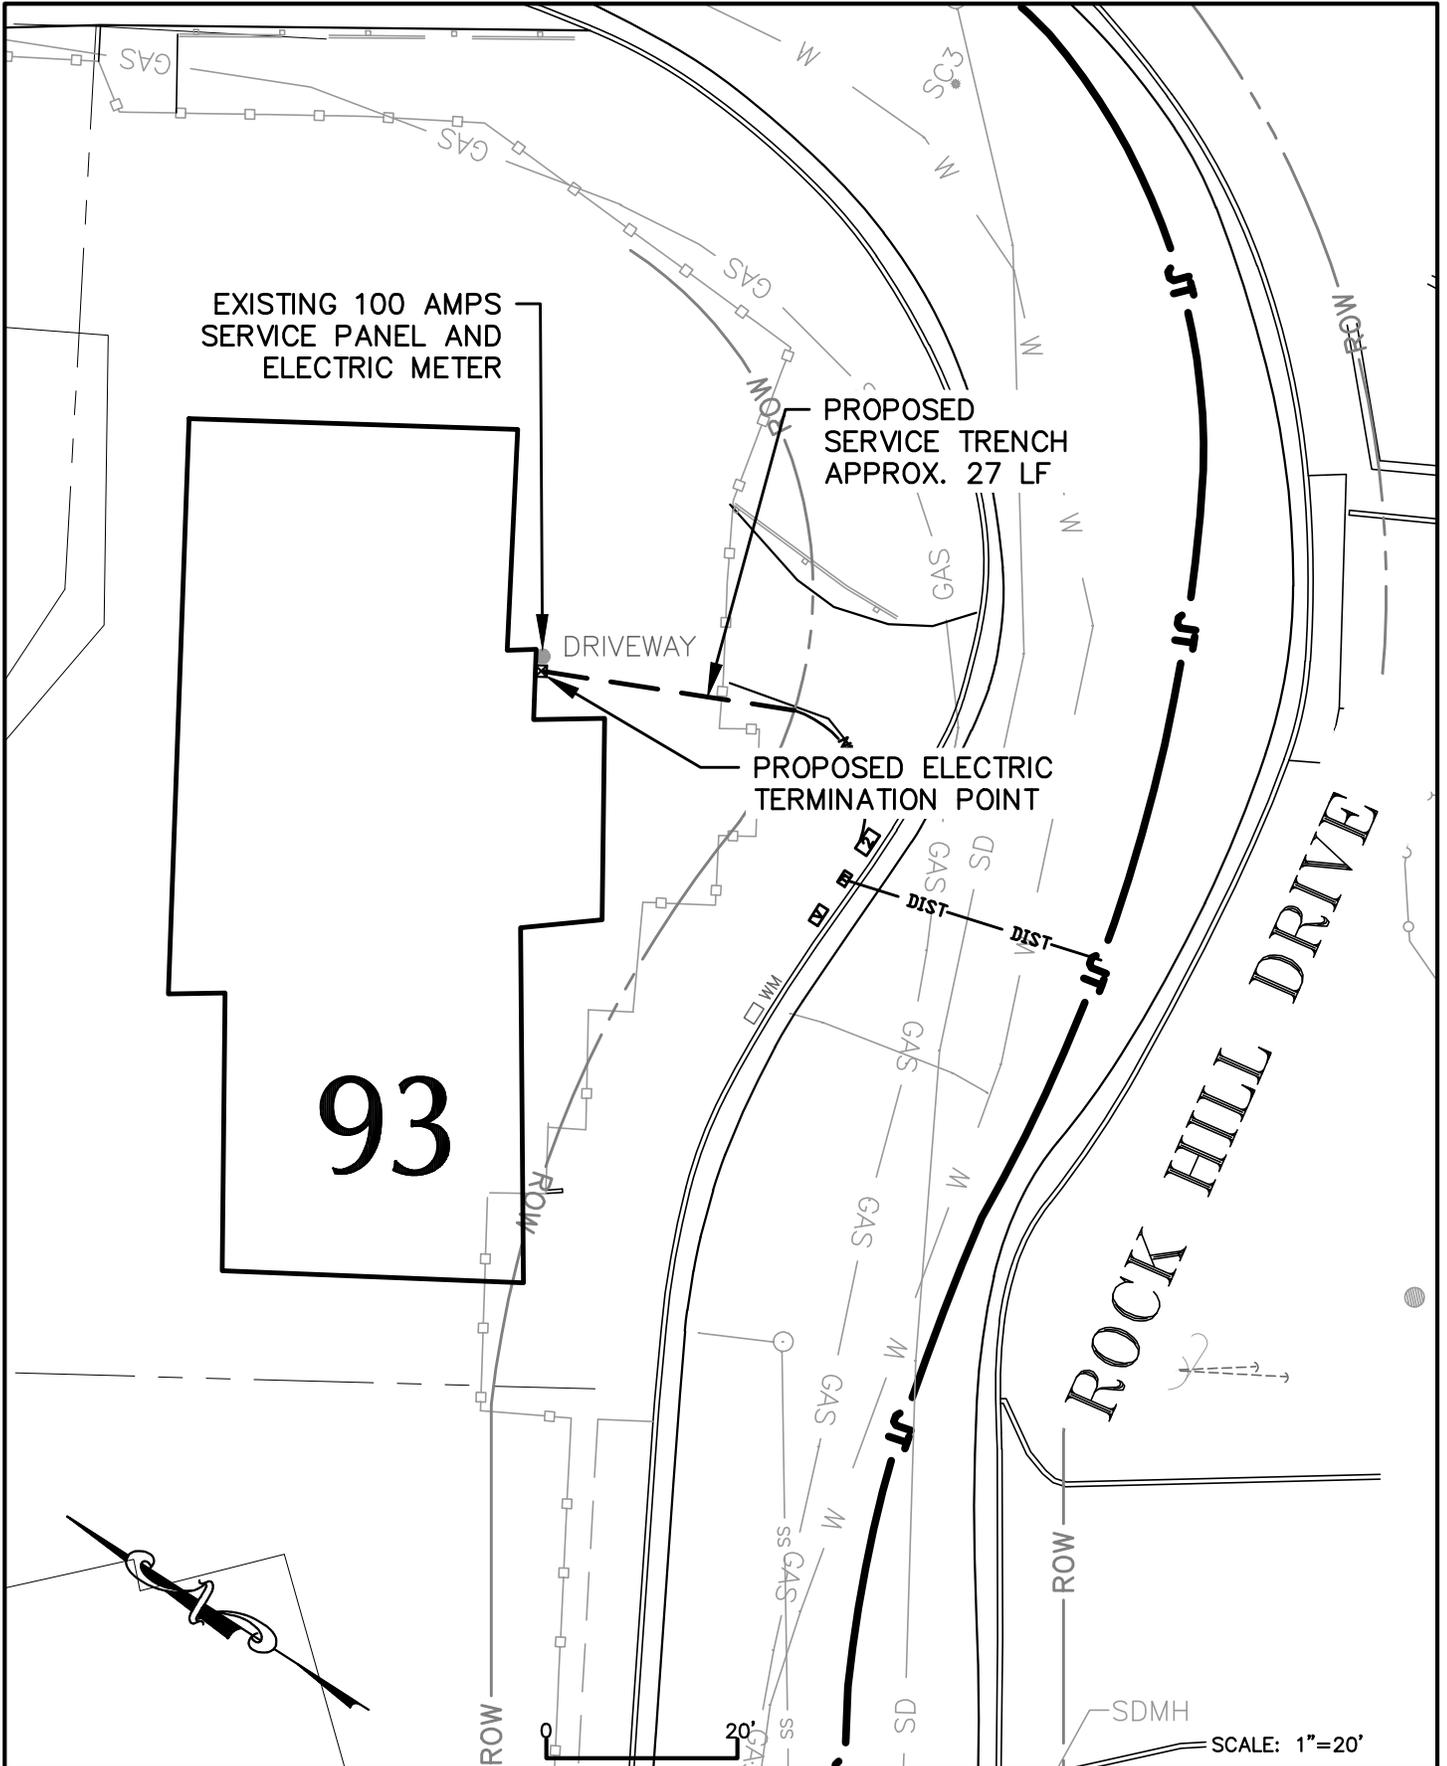

**Harris & Associates**
1401 Willow Pass Road, Suite 500, Concord CA, 94520
WeAreHarris.com (925) 827-4900


**TOWN OF TIBURON**
ROCK HILL ROAD
UTILITY UNDERGROUNDING
DISTRICT

INDIVIDUAL SERVICE
CONNECTIONS
93 ROCK HILL ROAD

SHEET
42
AUGUST 29, 2018
OF
06-29-18 P ROCK 93

PROJECT NO. 160090004

H:\TIBURON\160-0900 On Call 2016-2021\160-0900-002 Hawthorne UUD\P ROCK_105.dwg Save Date: 6/17/2019 9:52 AM
Plot Date: 6/17/2019 9:52 AM Lion.Zhu

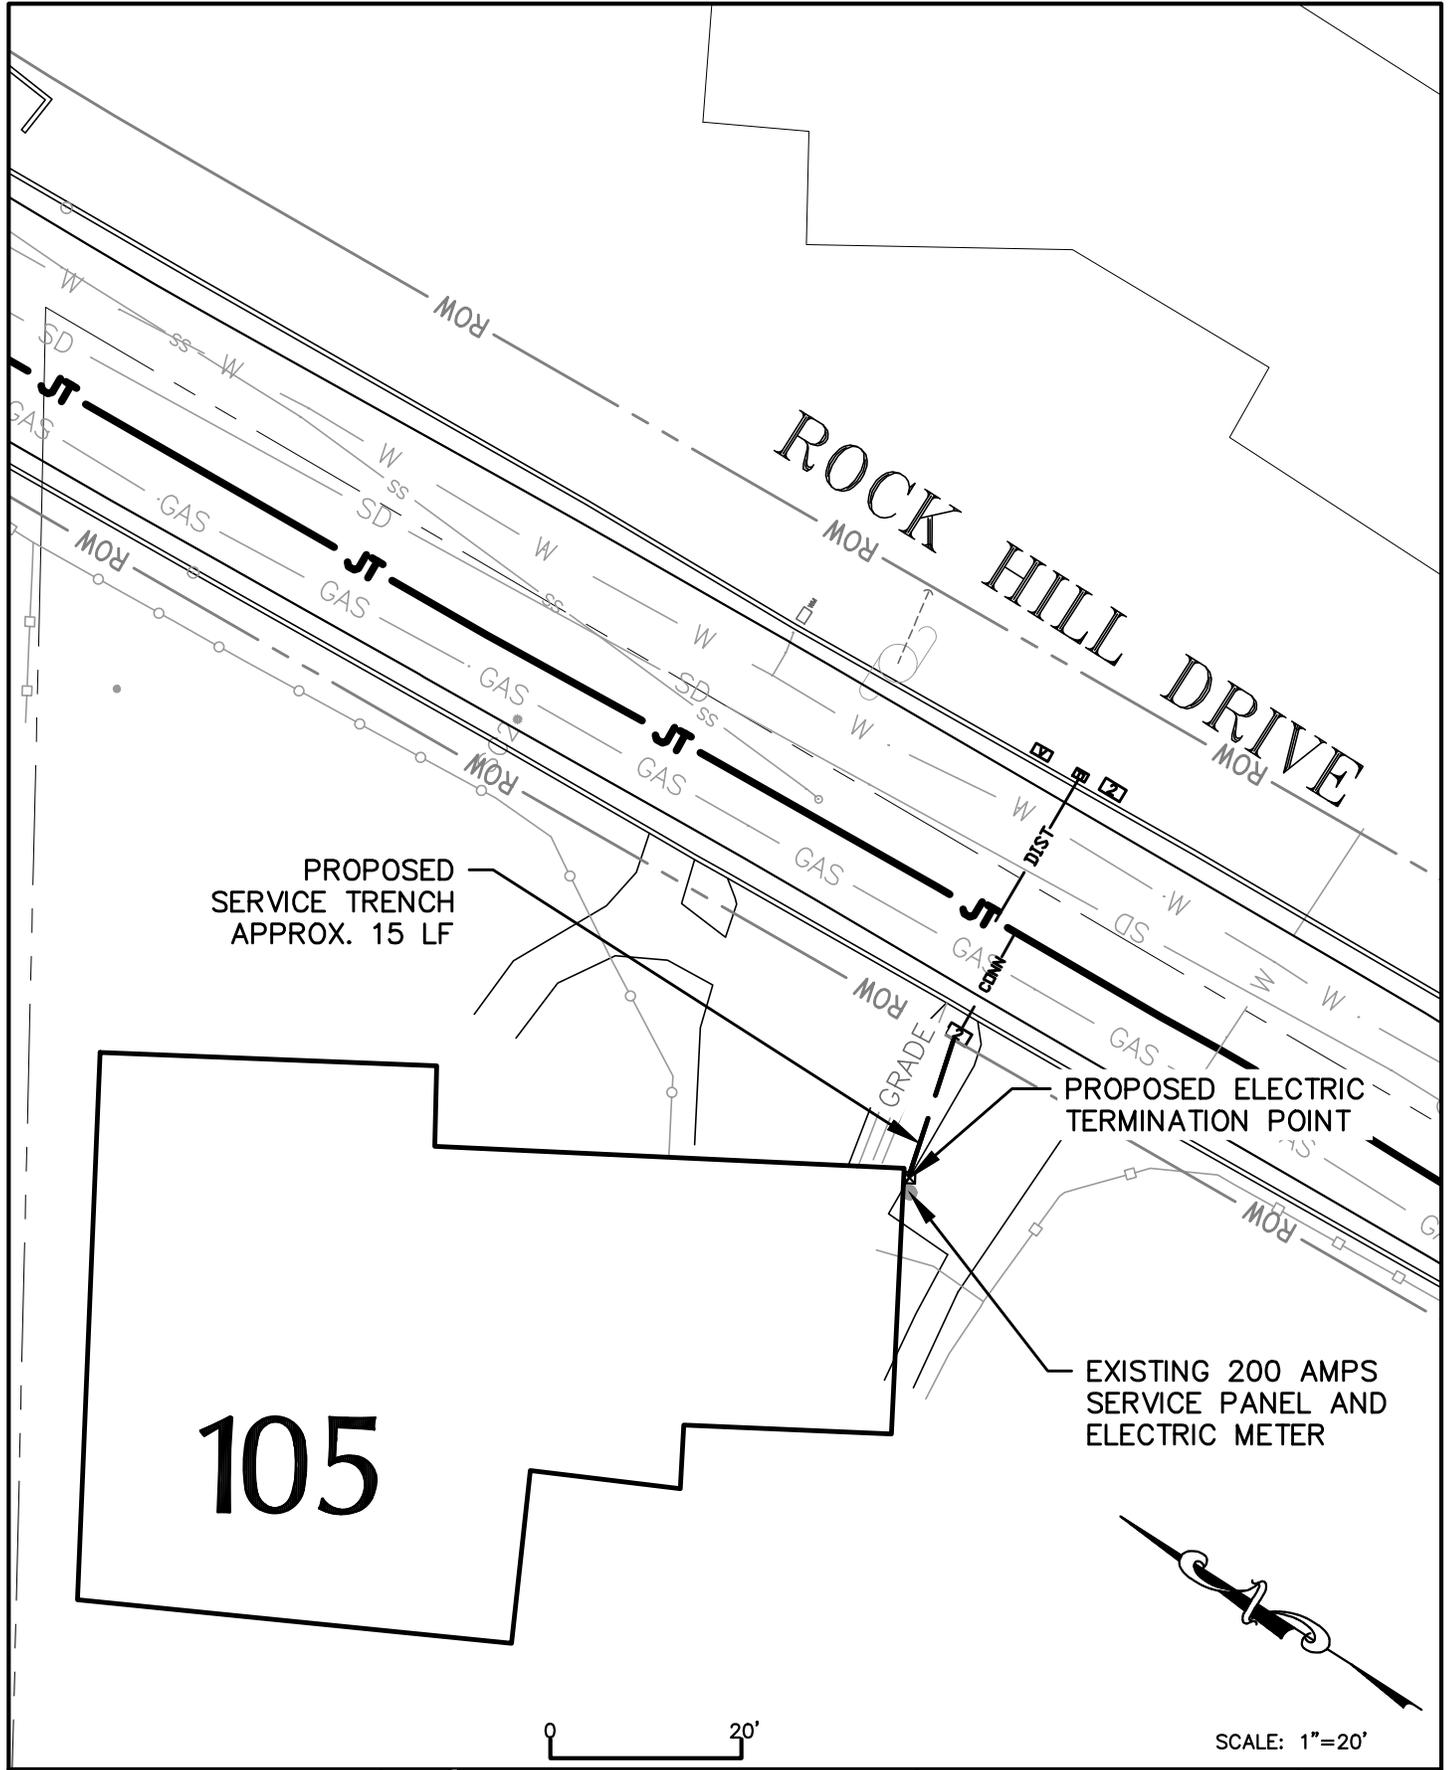


 **Harris & Associates**
1401 Willow Pass Road, Suite 500, Concord CA, 94520
WeAreHarris.com (925) 827-4900

 **TOWN OF TIBURON**
ROCK HILL ROAD
UTILITY UNDERGROUNDING
DISTRICT

INDIVIDUAL SERVICE
CONNECTIONS
105 ROCK HILL ROAD

SHEET
37
OF

H:\TIBURON\160-0900 On Call 2016-2021\160-0900-002 Hawthorne UUD\P_ROCK_115.dwg Save Date: 5/29/2019 3:55 PM
Plot Date: 5/29/2019 3:55 PM Armstrong

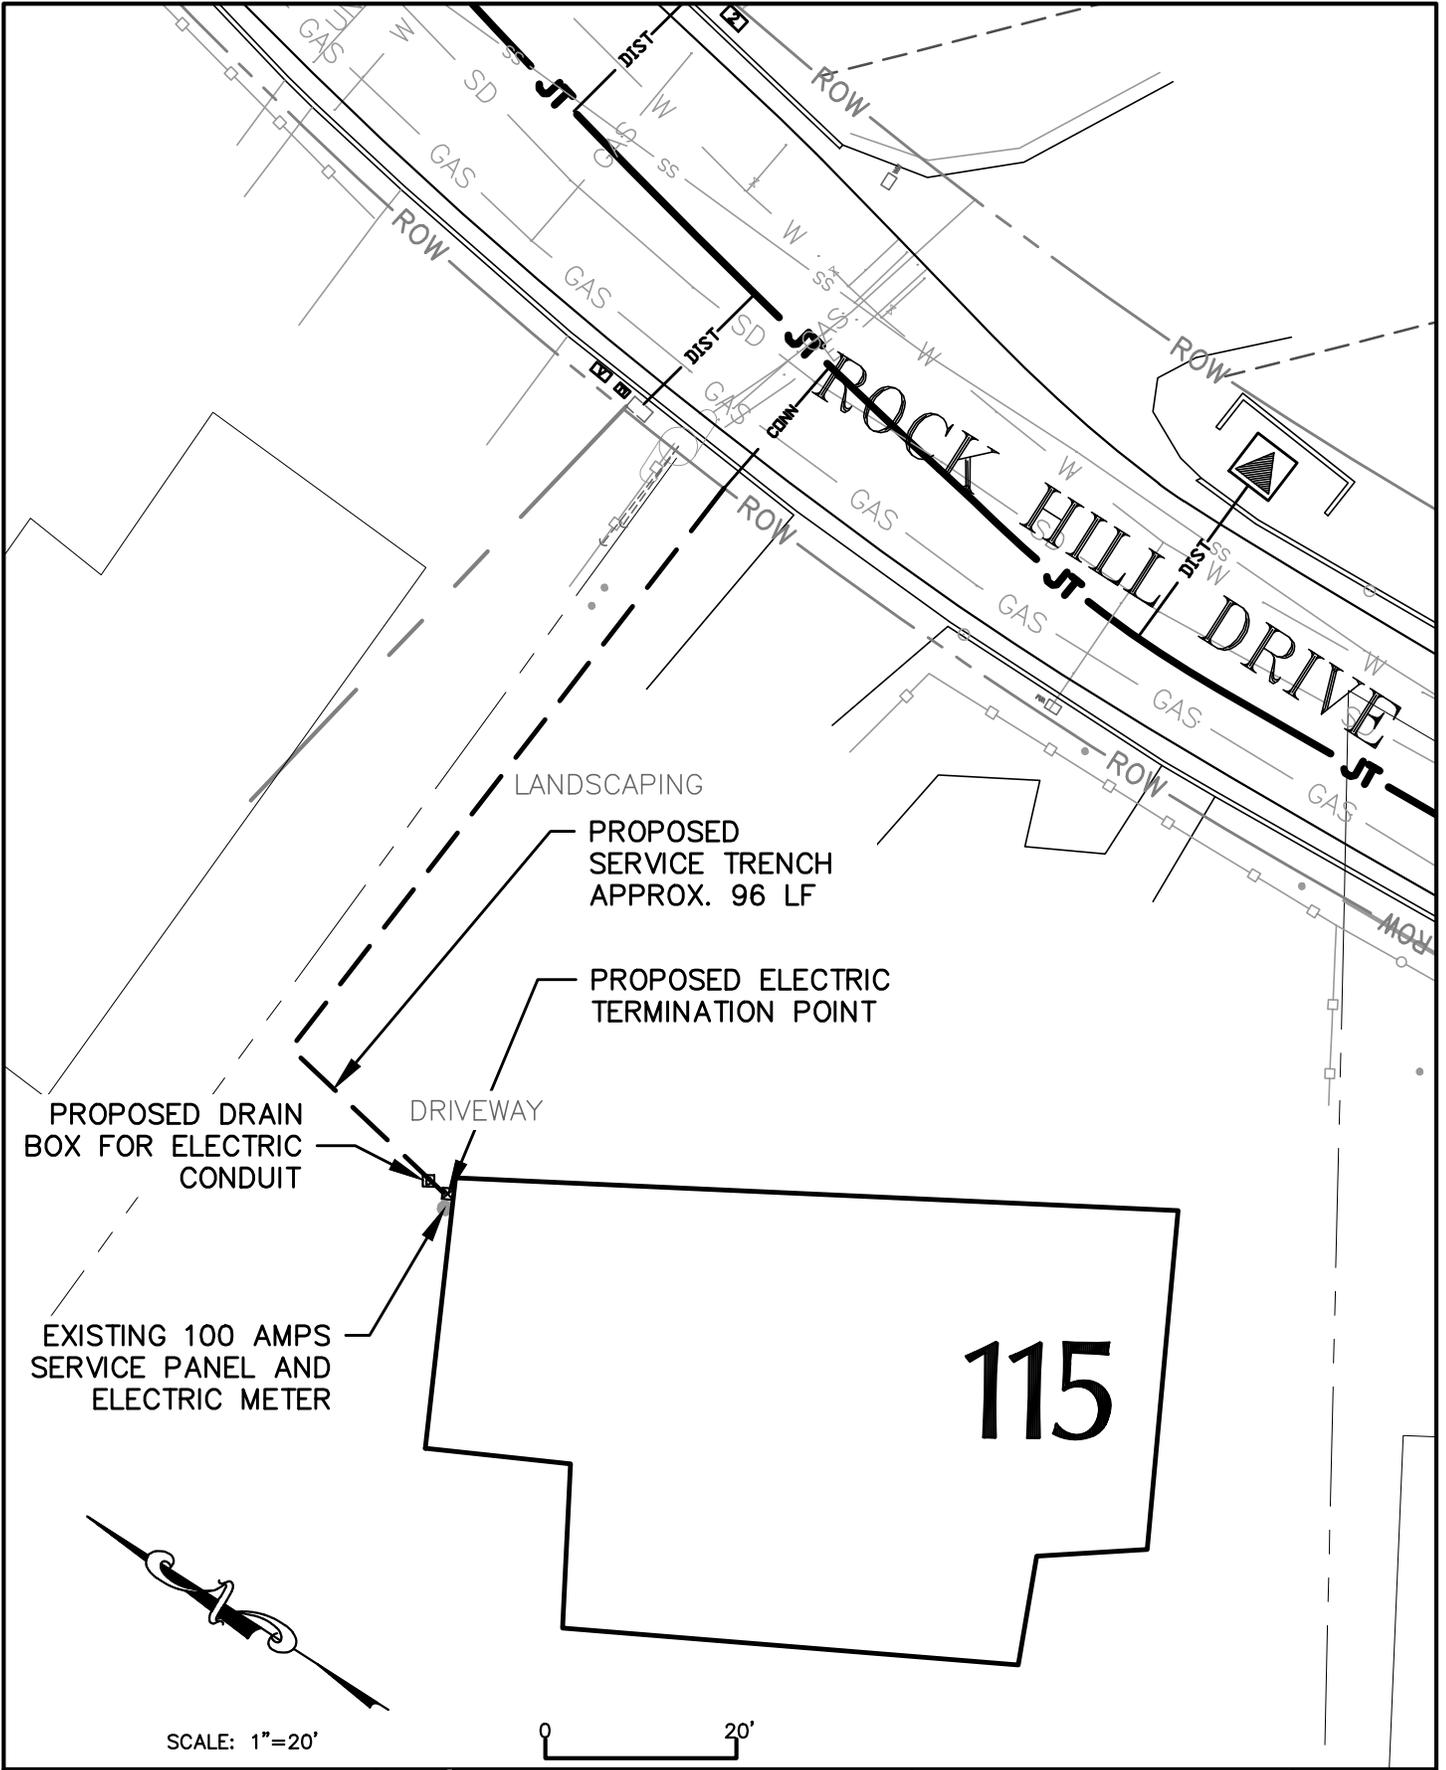


 **Harris & Associates**
1401 Willow Pass Road, Suite 500, Concord CA, 94520
WeAreHarris.com (925) 827-4900

 **TOWN OF TIBURON**
ROCK HILL ROAD
UTILITY UNDERGROUNDING
DISTRICT

INDIVIDUAL SERVICE CONNECTIONS
115 ROCK HILL ROAD

SHEET
36
OF

H:\TIBURON\160-0900 On Call 2016-2021\160-0900-002 Hawthorne UUD\P_ROCK_145.dwg Save Date: 5/29/2019 3:51 PM
Plot Date: 5/29/2019 3:51 PM Armstrong

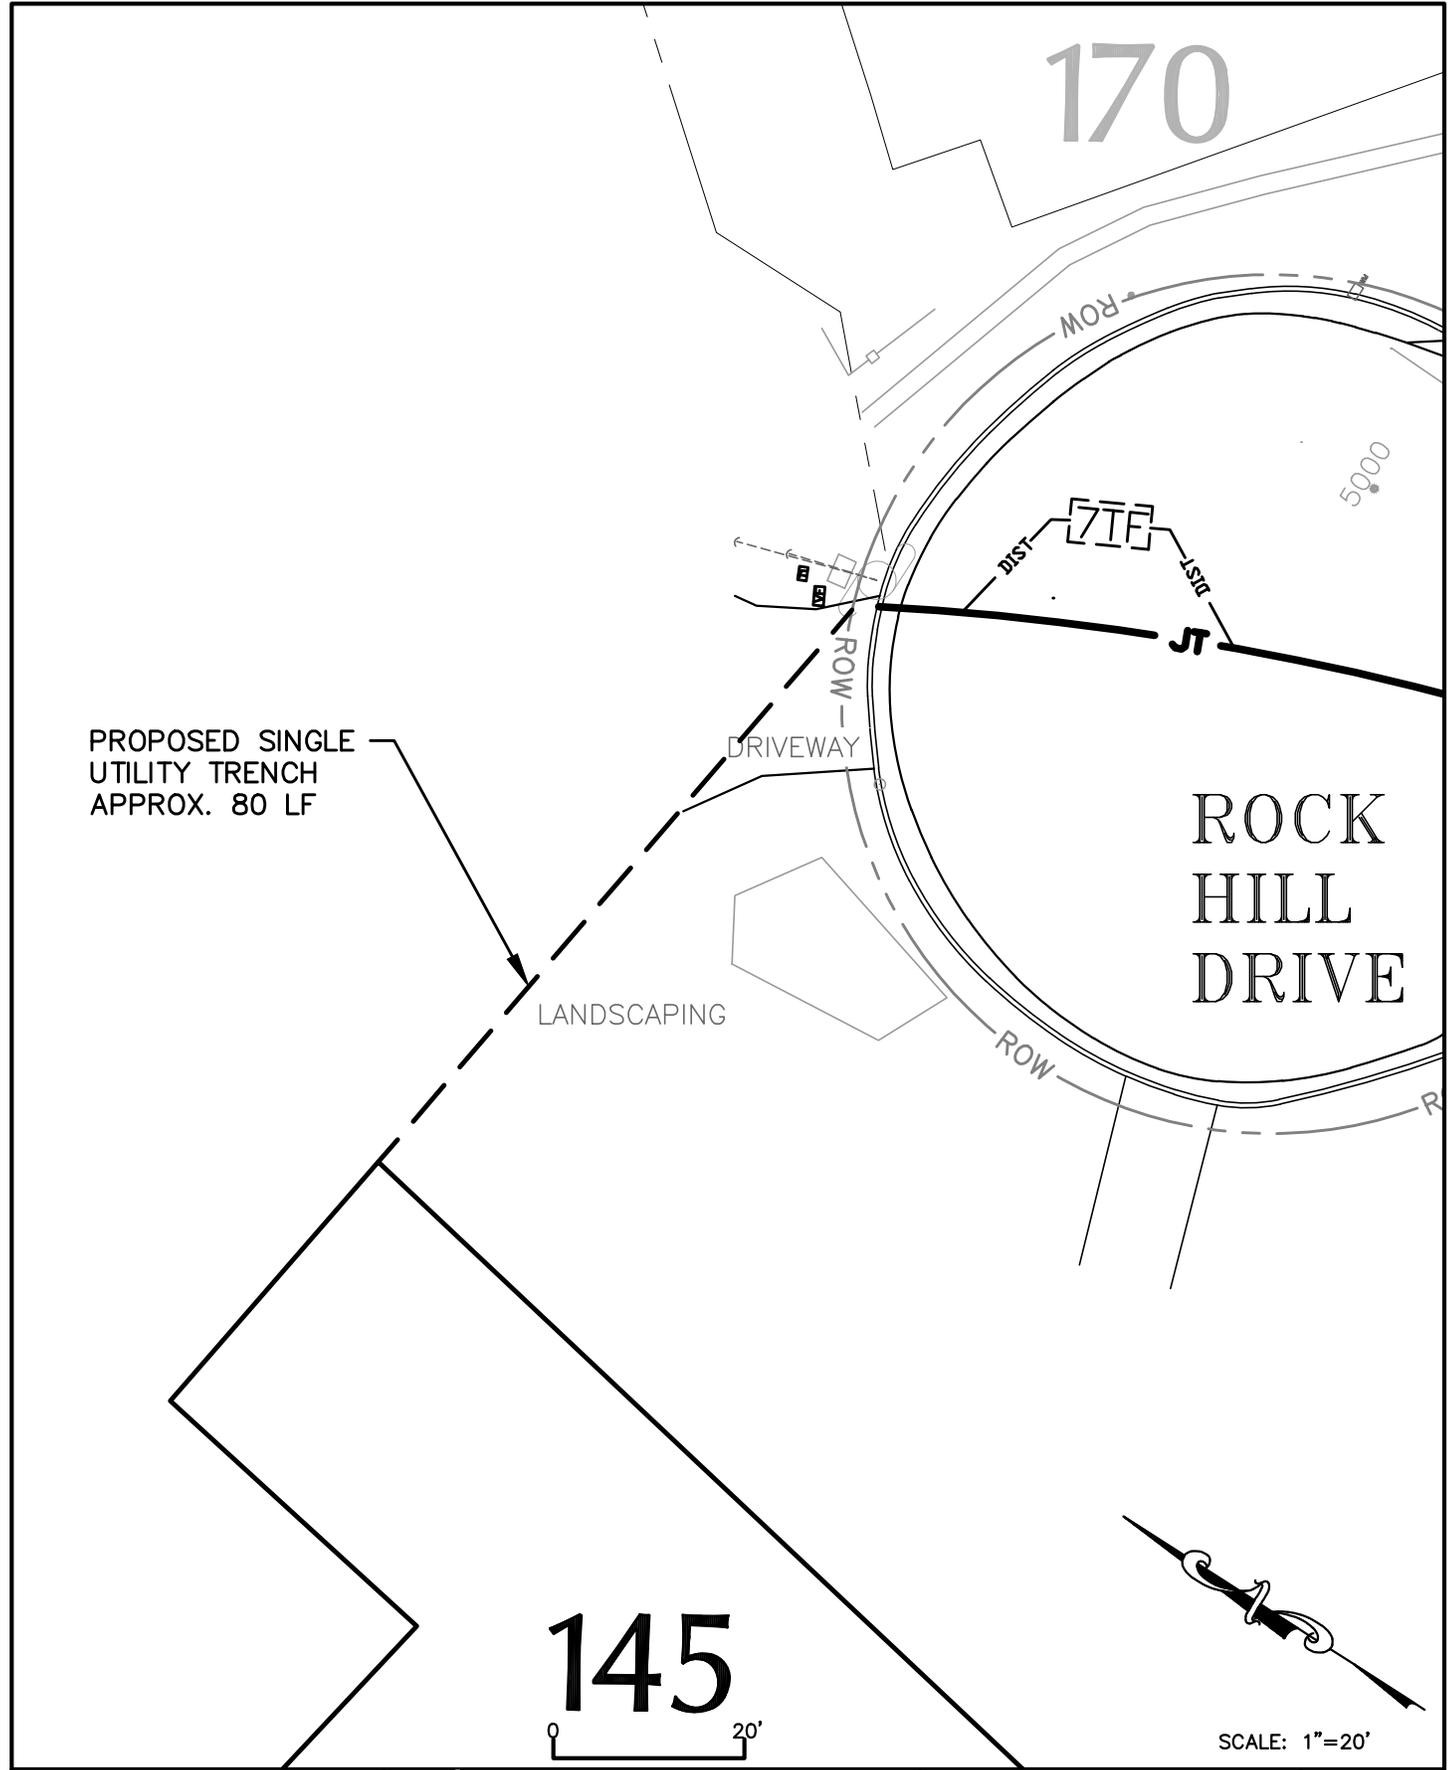

PROPOSED SINGLE
UTILITY TRENCH
APPROX. 80 LF

LANDSCAPING

DRIVEWAY


ROCK
HILL
DRIVE

145

170



SCALE: 1"=20'

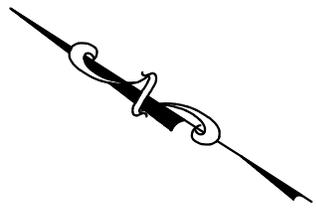


 <p>Harris & Associates 1401 Willow Pass Road, Suite 500, Concord CA, 94520 WeAreHarris.com (925) 827-4900</p>	 <p>TOWN OF TIBURON ROCK HILL DRIVE UTILITY UNDERGROUNDING DISTRICT</p>	<p>INDIVIDUAL SERVICE CONNECTIONS 145 ROCK HILL ROAD</p>	<p>SHEET 33 AUGUST 29, 2018 OF</p>
--	--	--	---

PROJECT NO. 1600900004

01-11-2019 P ROCK 145

H:\TIBURON\160-0900 On Call 2016-2021\160-0900-002 Hawthorne UUD\P_ROCK_154.dwg Save Date: 5/29/2019 3:06 PM
Plot Date: 5/29/2019 3:06 PM Armstrong

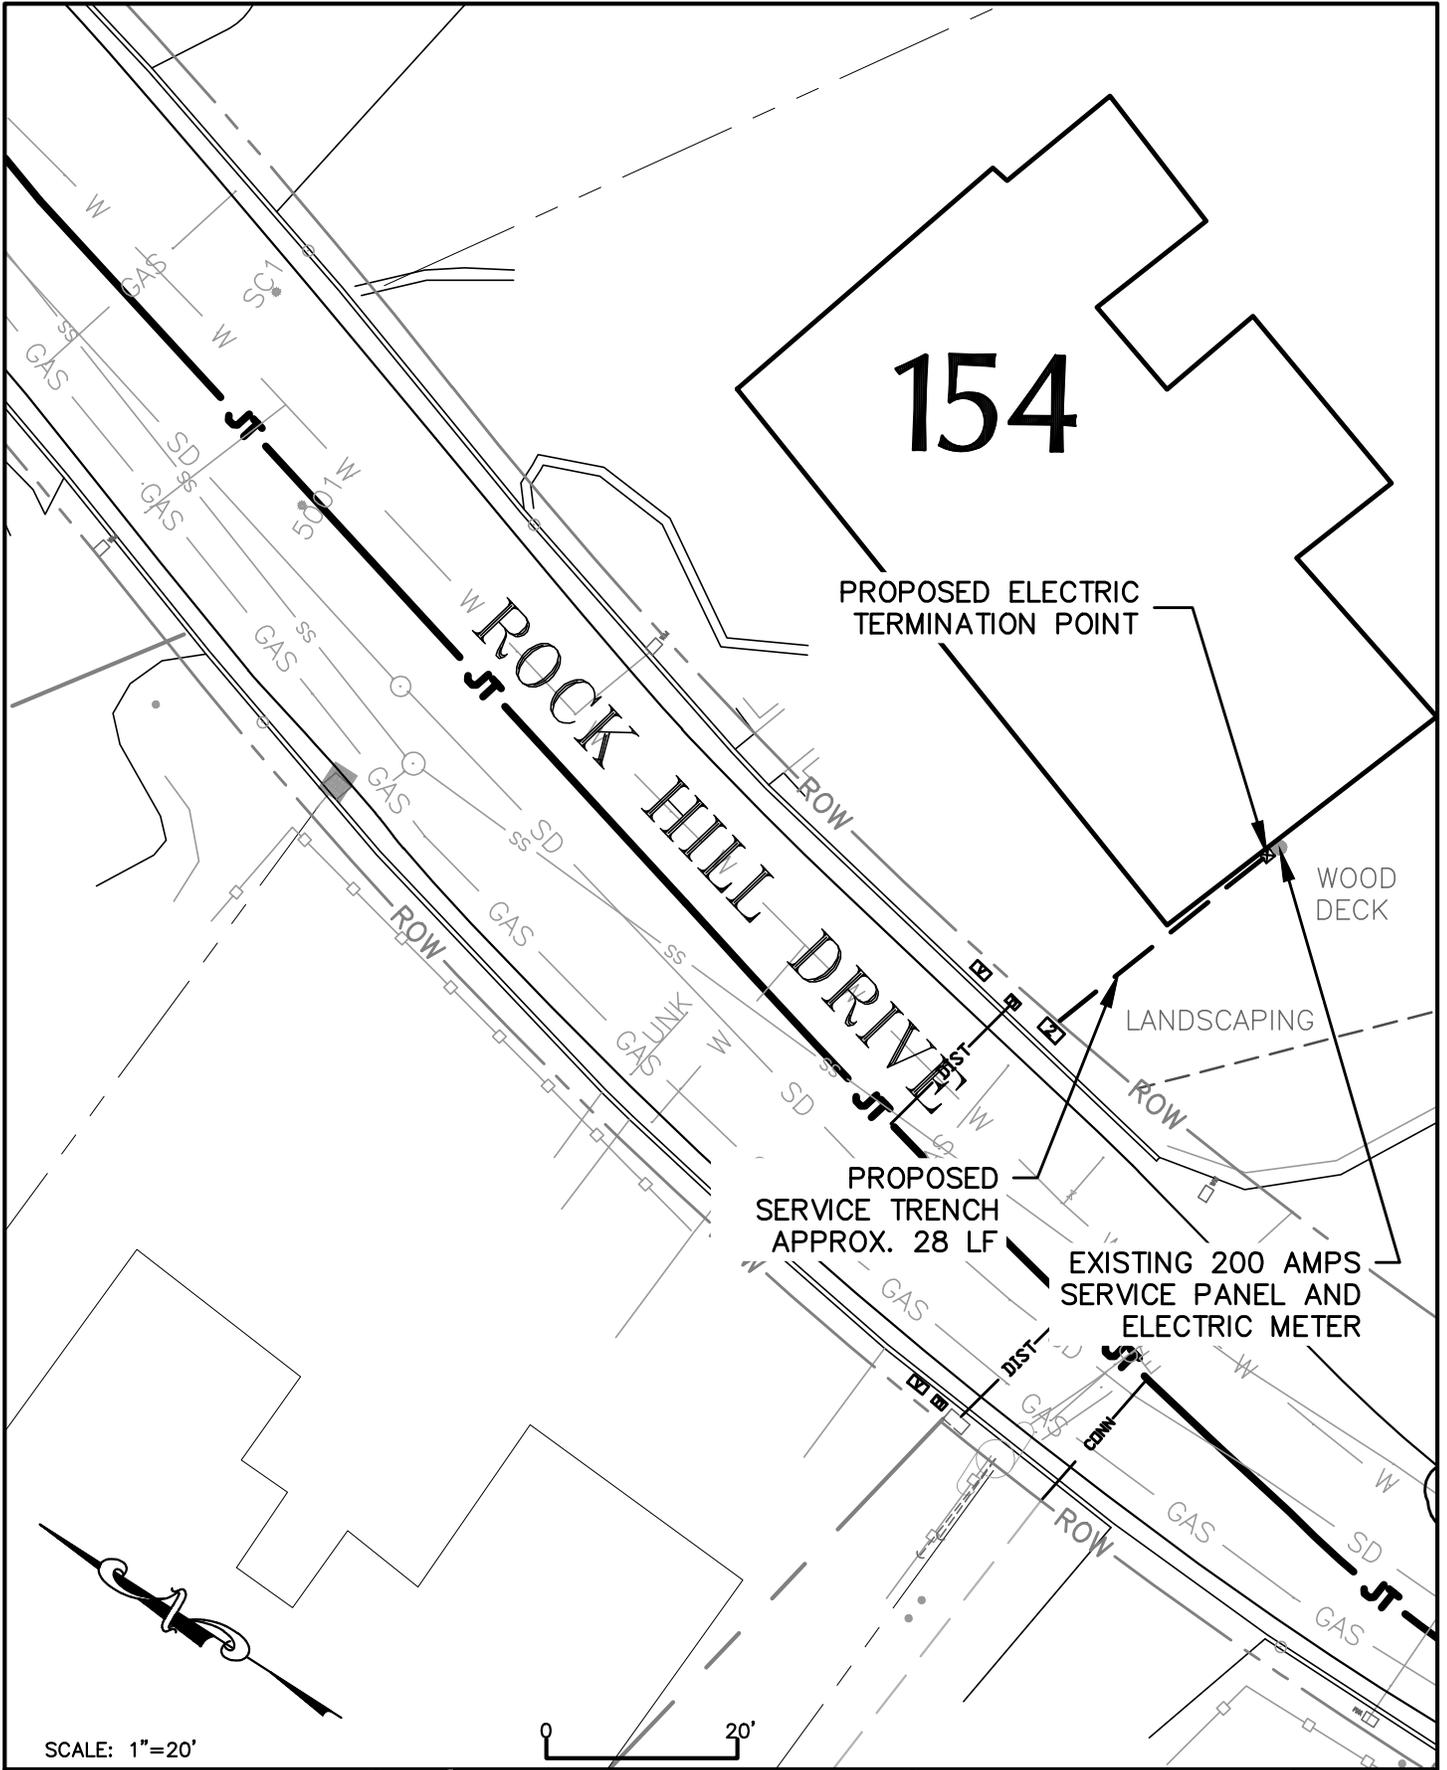

SCALE: 1"=20'



Harris & Associates

1401 Willow Pass Road, Suite 500, Concord CA, 94520
WeAreHarris.com (925) 827-4900



TOWN OF TIBURON
ROCK HILL ROAD
UTILITY UNDERGROUNDING
DISTRICT

INDIVIDUAL SERVICE
CONNECTIONS
154 ROCK HILL ROAD

SHEET
28


PROJECT NO. 1600900004

AUGUST 29, 2018

06-29-18

P ROCK 154

H:\TIBURON\160-0900 On Call 2016-2021\160-0900-002 Hawthorne UUD\P_ROCK_160.dwg Save Date: 5/29/2019 3:21 PM
Plot Date: 5/29/2019 3:21 PM Armstrong

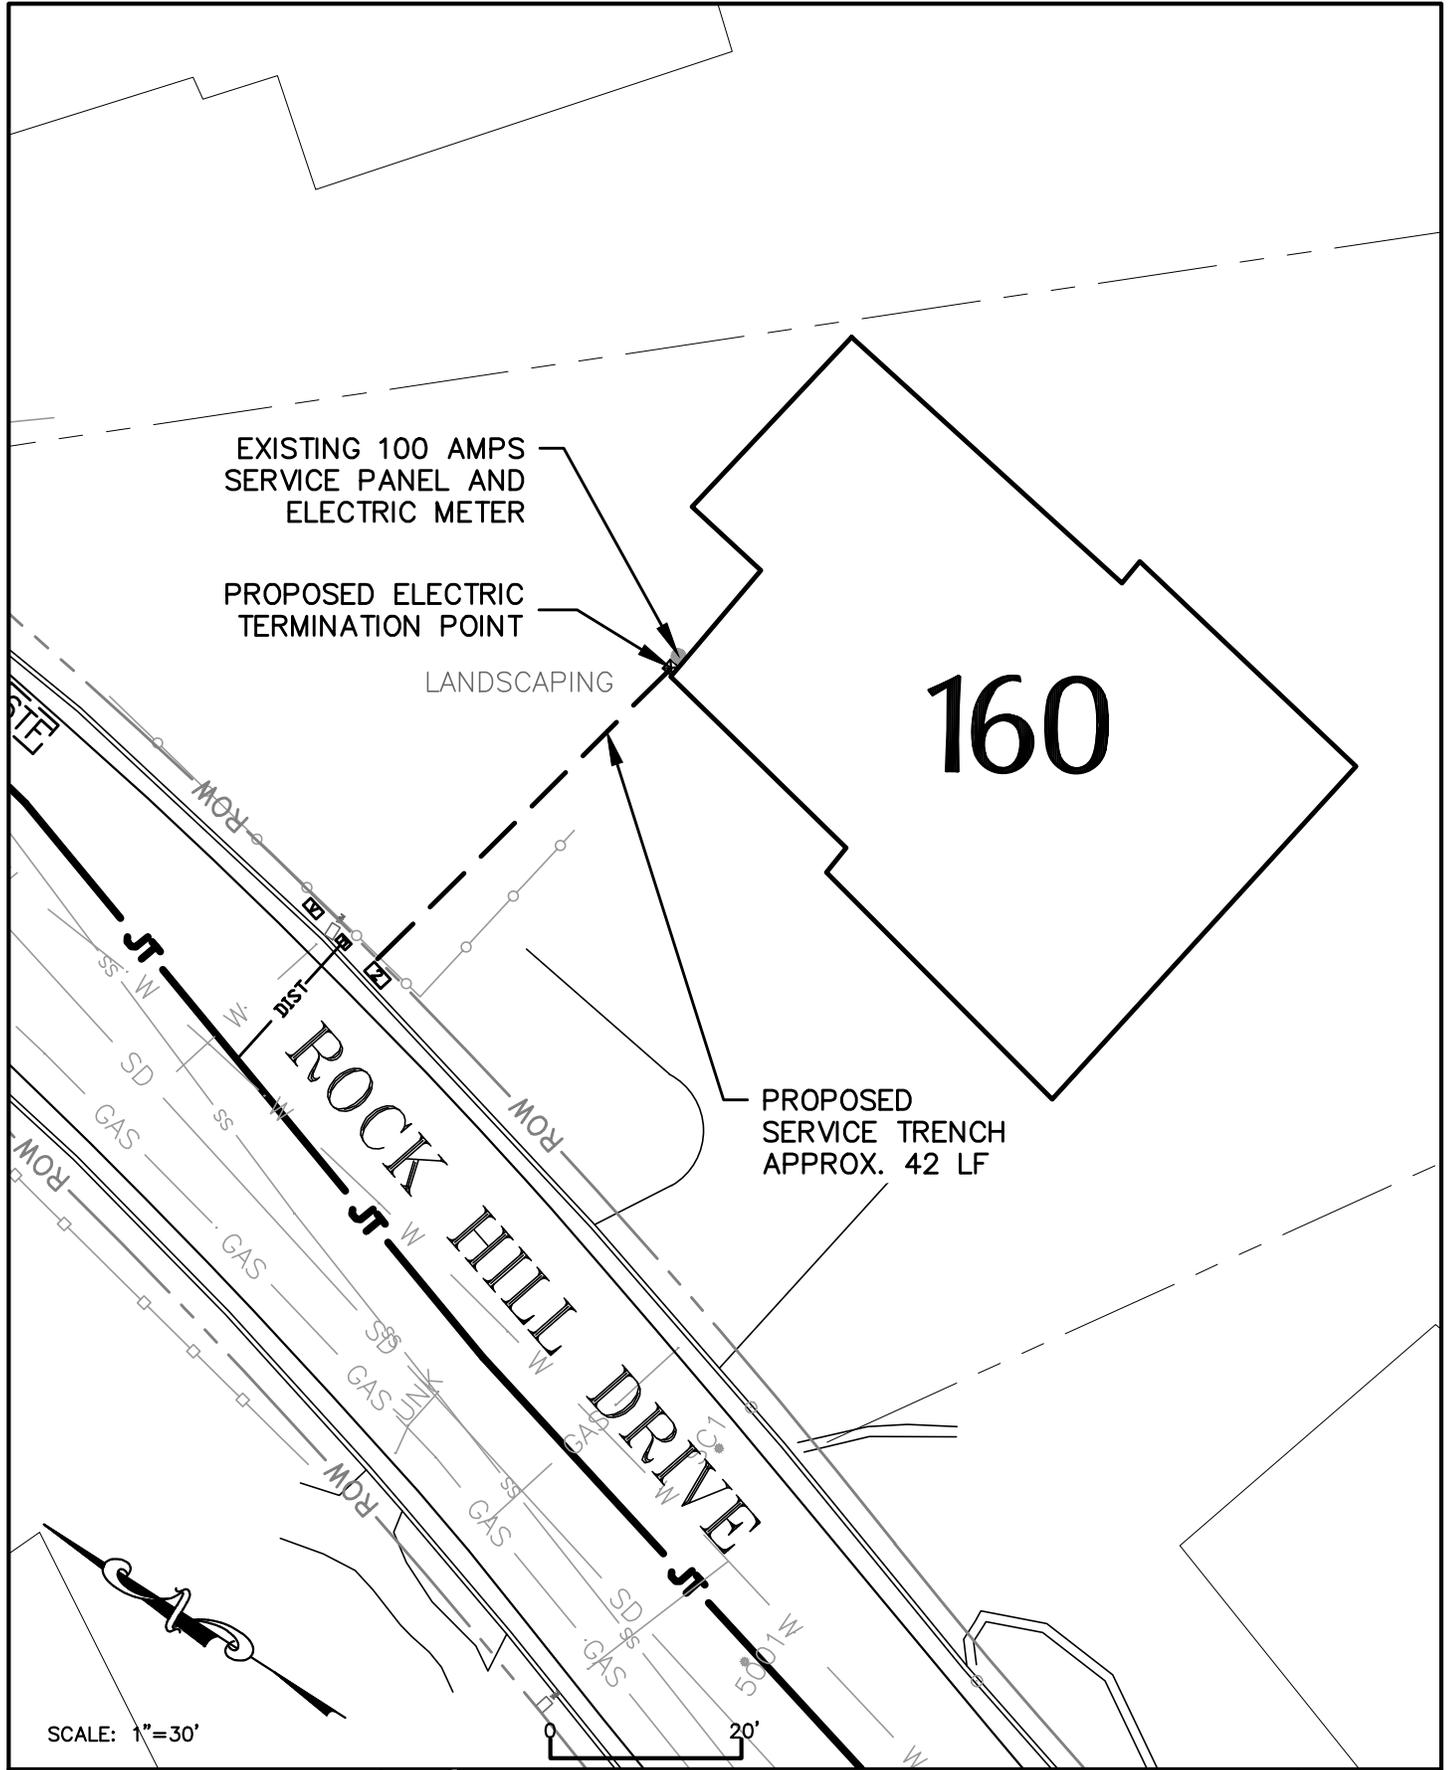


 **Harris & Associates**
1401 Willow Pass Road, Suite 500, Concord CA, 94520
WeAreHarris.com (925) 827-4900

 TOWN OF TIBURON
ROCK HILL ROAD
UTILITY UNDERGROUNDING
DISTRICT

INDIVIDUAL SERVICE CONNECTIONS
160 ROCK HILL ROAD

SHEET
29
AUGUST 29, 2018
OF

H:\TIBURON\160-0900 On Call 2016-2021\160-0900-002 Hawthorne UUD\P_ROCK_168.dwg Save Date: 5/29/2019 3:34 PM
Plot Date: 5/29/2019 3:34 PM Armstrong

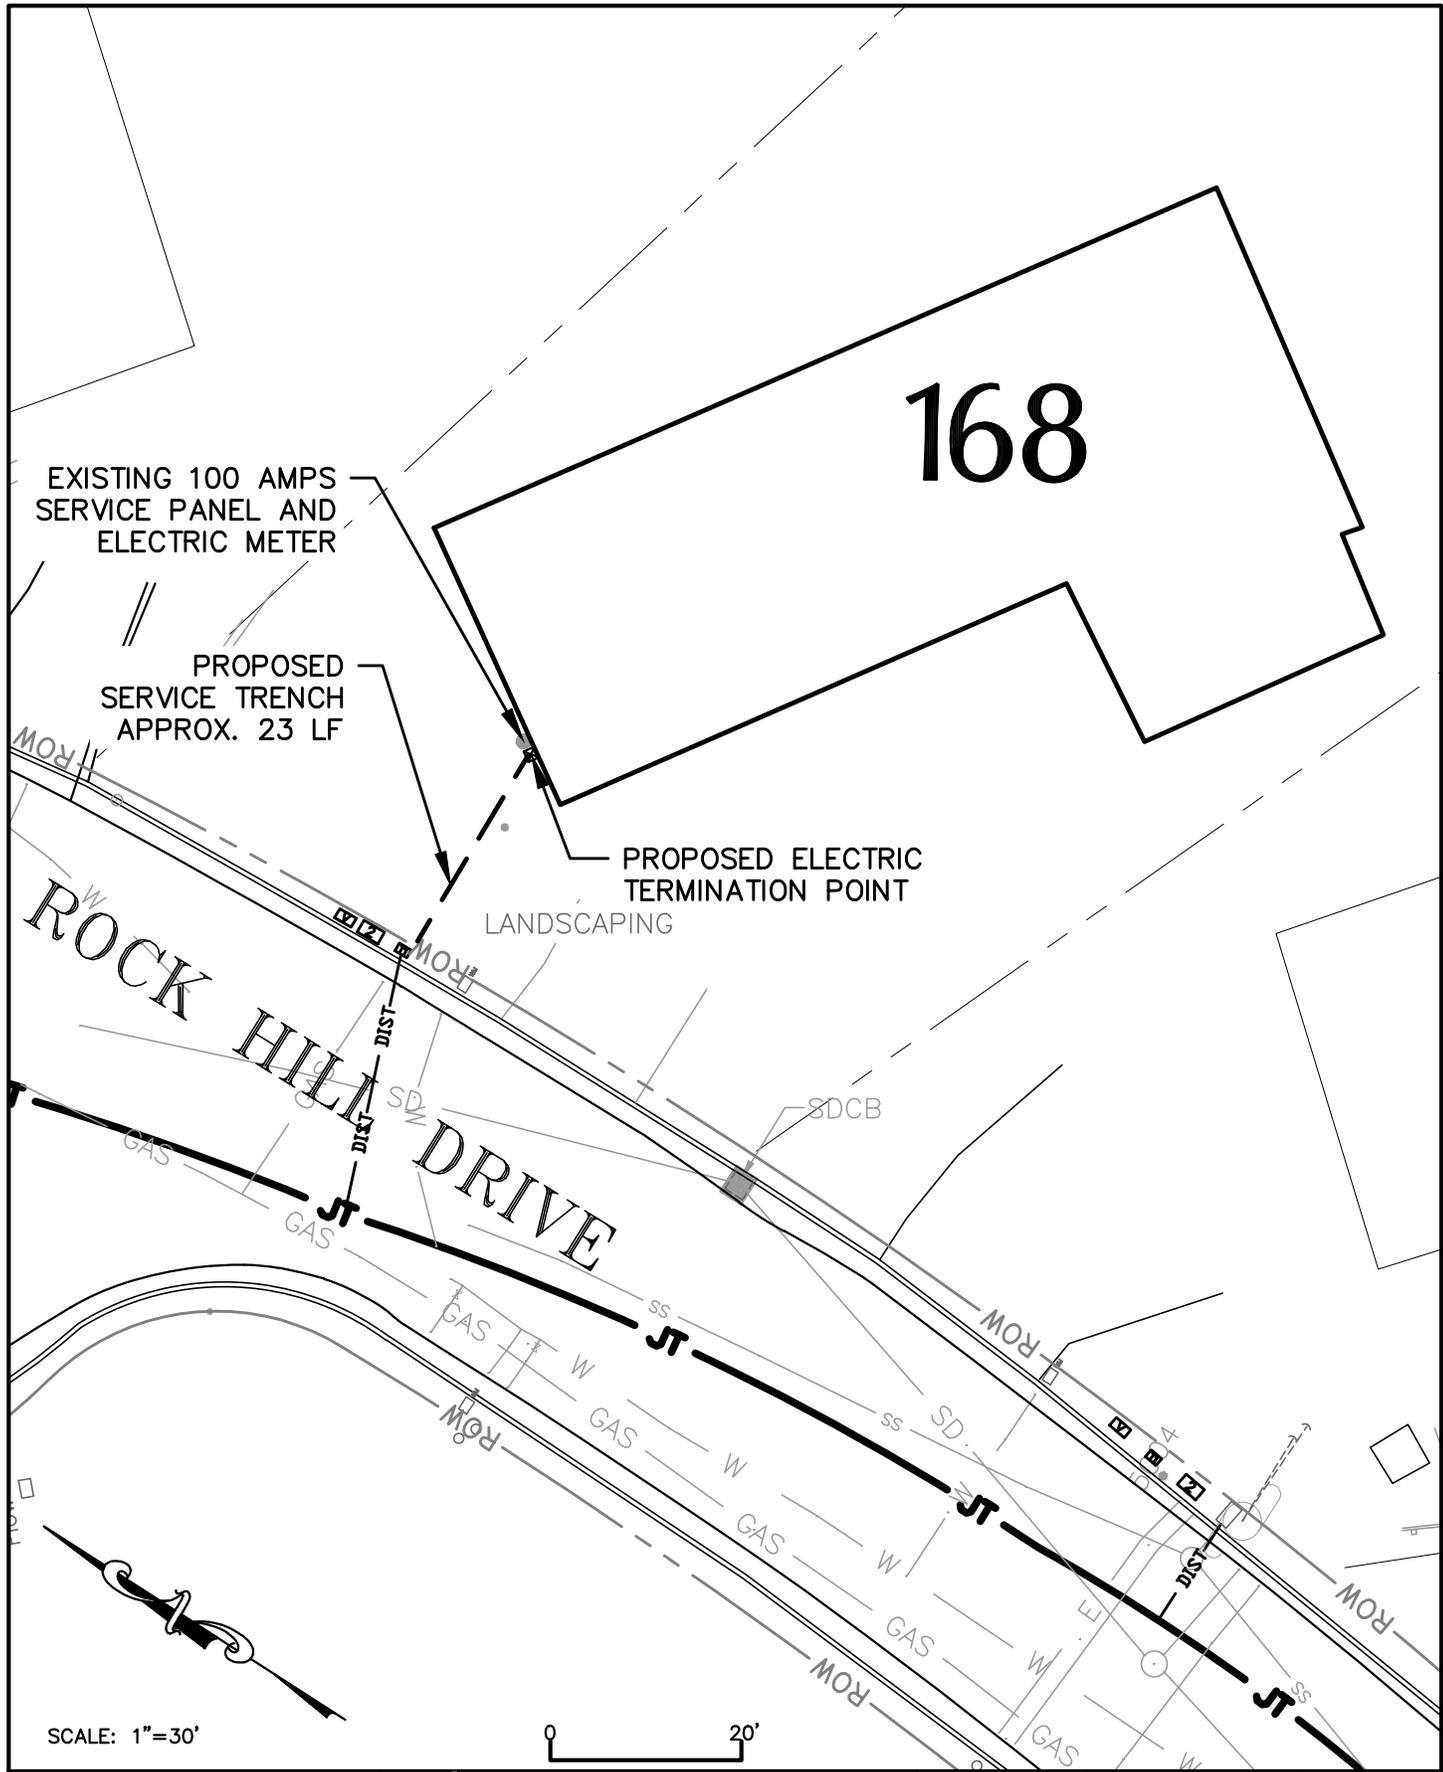


 **Harris & Associates**
1401 Willow Pass Road, Suite 500, Concord CA, 94520
WeAreHarris.com (925) 827-4900

 **TOWN OF TIBURON**
ROCK HILL ROAD
UTILITY UNDERGROUNDING
DISTRICT


INDIVIDUAL SERVICE CONNECTIONS
168 ROCK HILL ROAD

SHEET
31
OF

H:\TIBURON\160-0900 On Call 2016-2021\160-0900-002 Hawthorne UUD\P_SOMM_CT_10.dwg Save Date: 5/29/2019 4:28 PM Plot Date: 5/29/2019 4:28 PM Aarnstrong

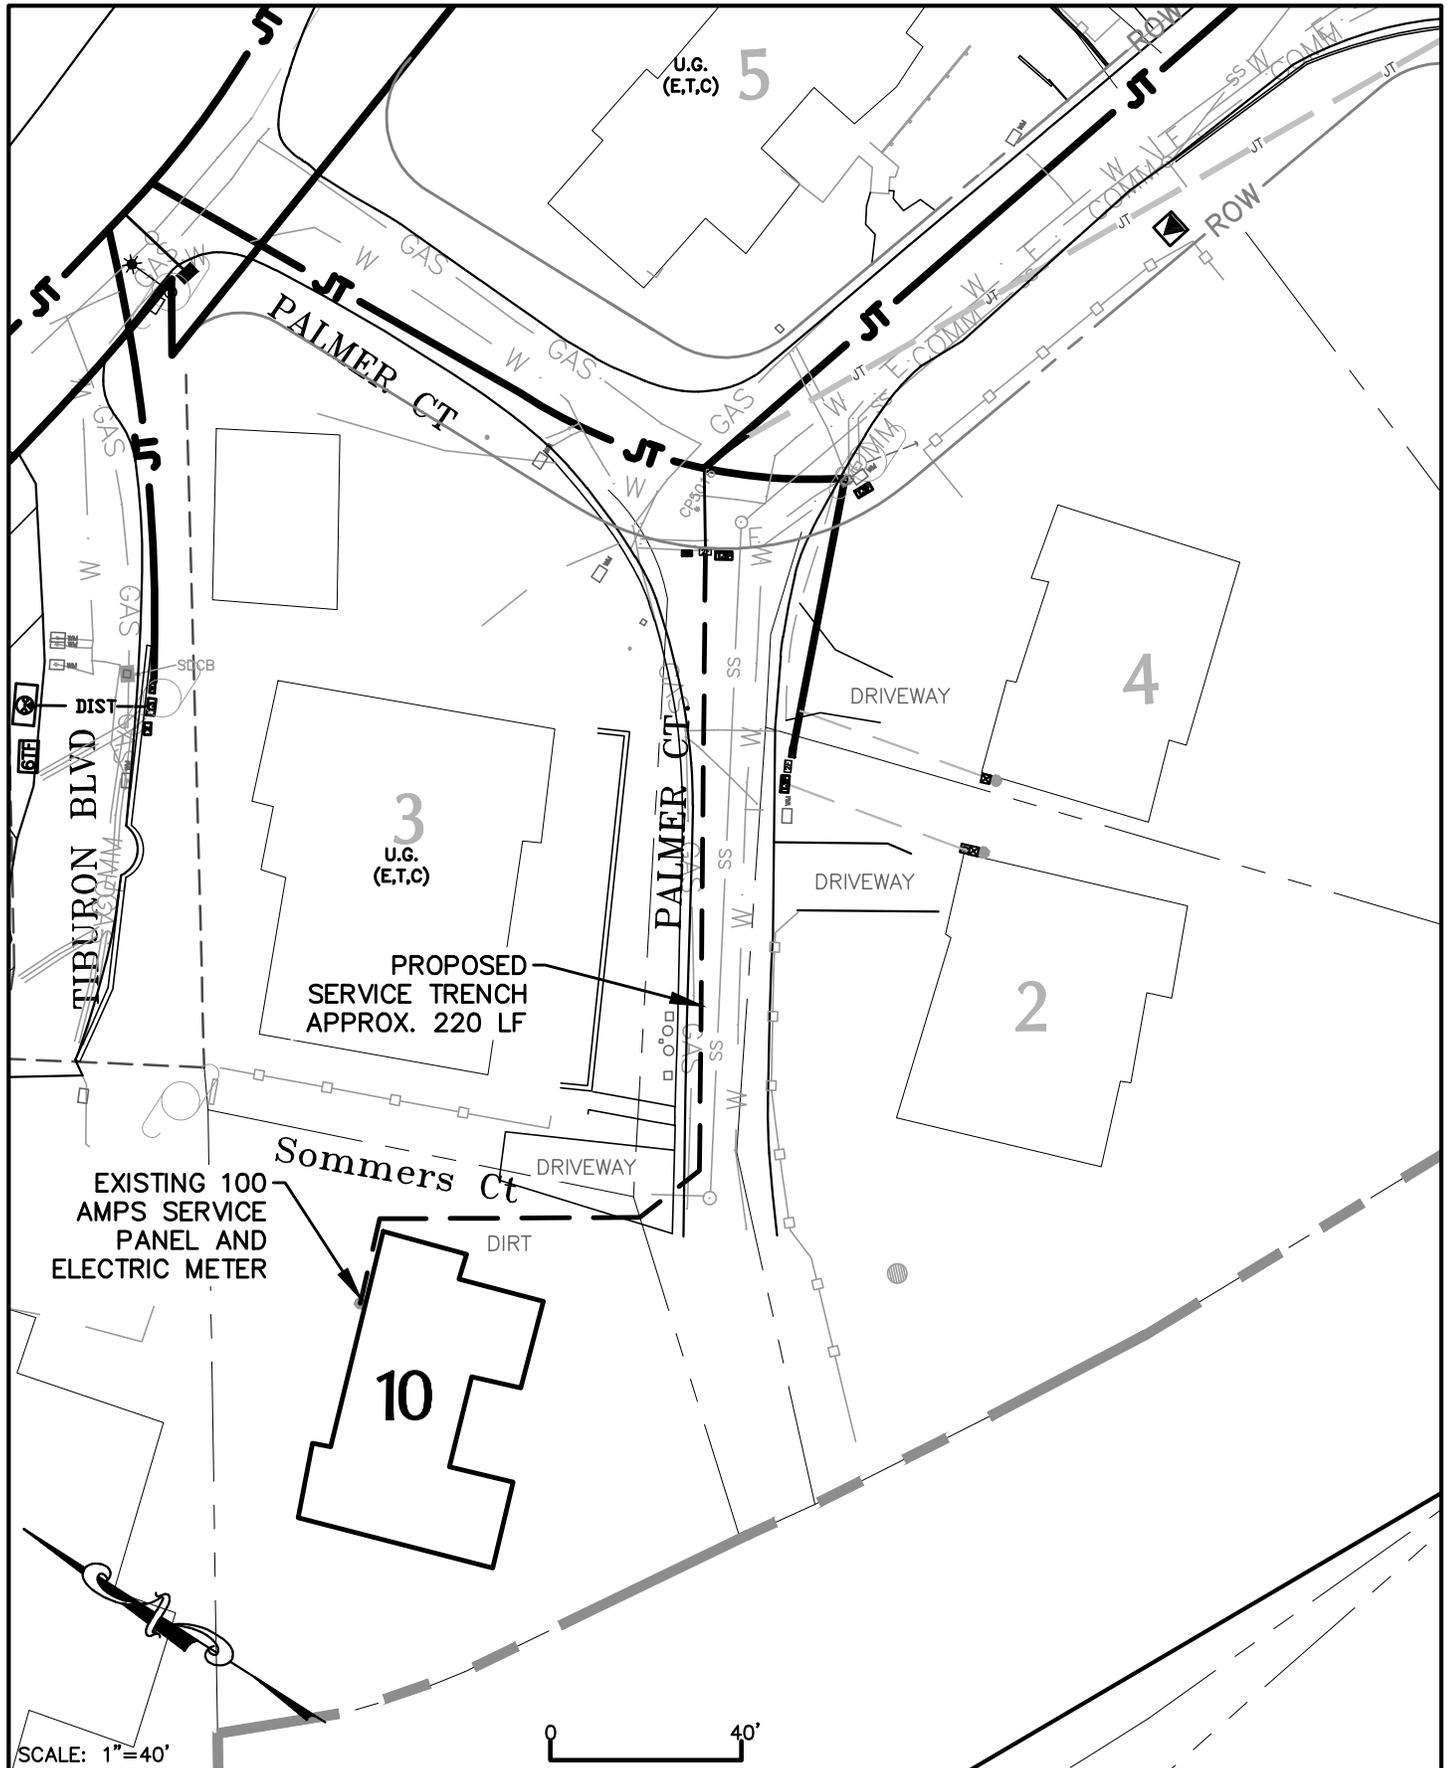

SCALE: 1"=40'

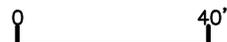

Harris & Associates
 1401 Willow Pass Road, Suite 500, Concord CA, 94520
 WeAreHarris.com (925) 827-4900



TOWN OF TIBURON
 SOMMERS CT. AND PALMER CT.
 UTILITY UNDERGROUNDING
 DISTRICT


INDIVIDUAL SERVICE
 CONNECTIONS
 2 PALMER CT. 4 PALMER CT.
 10 SOMMERS CT.

SHEET
117A
 AUGUST 29, 2018
 OF

PROJECT NO. 160090004

08-30-18

H:\TIBURON\160-0900 On Call 2016-2021\160-0900-002 Hawthorne UUD\P_TIBLVD_650.dwg Save Date: 5/29/2019 1:25 PM
Plot Date: 5/29/2019 1:25 PM Armstrong

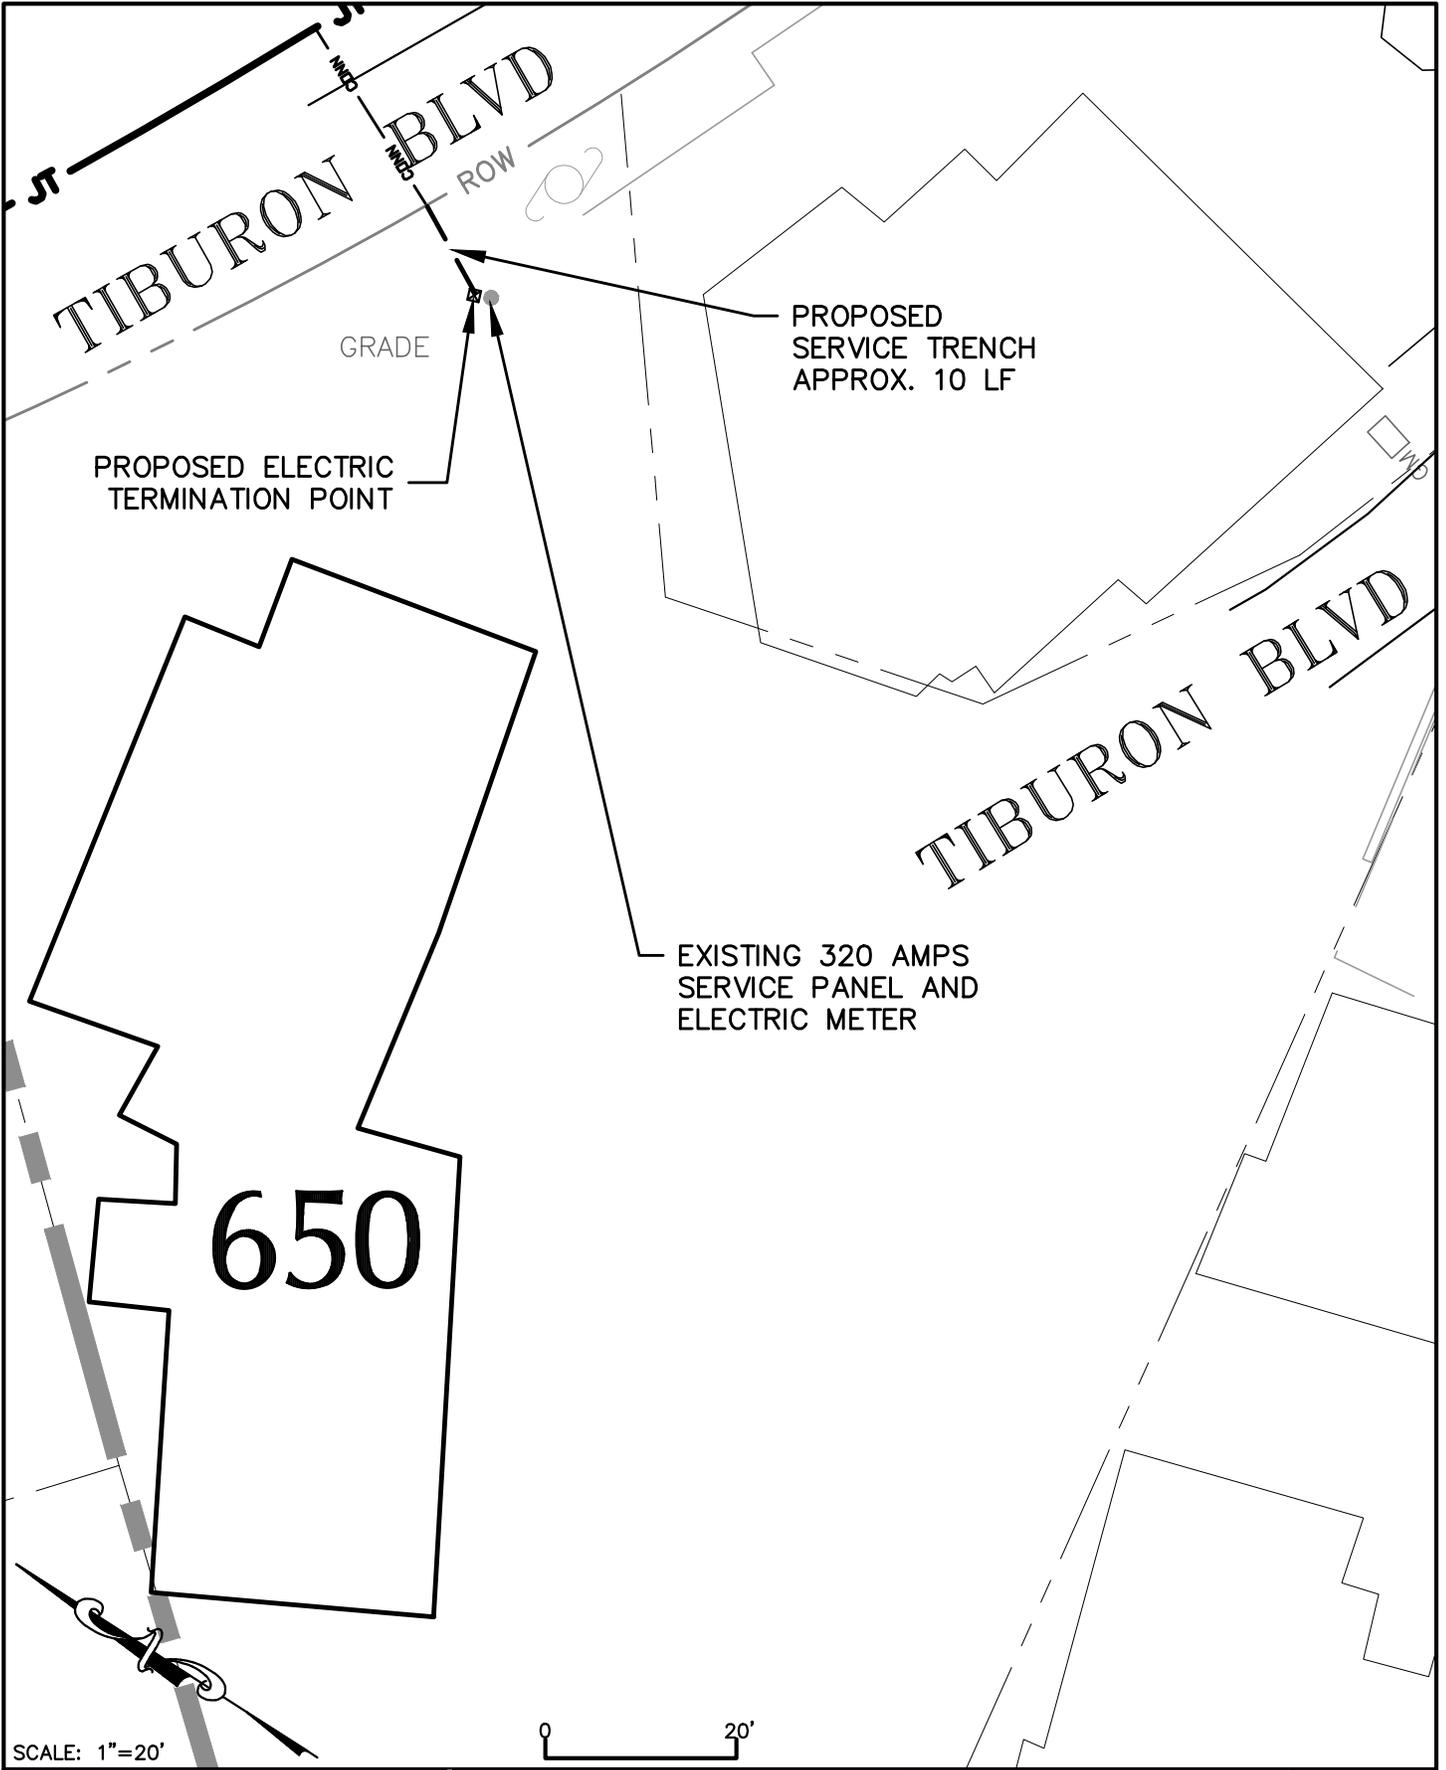

SCALE: 1"=20'



**Harris & Associates**
1401 Willow Pass Road, Suite 500, Concord CA, 94520
WeAreHarris.com (925) 827-4900




TOWN OF TIBURON
TIBURON BOULEVARD
UTILITY UNDERGROUNDING
DISTRICT

INDIVIDUAL SERVICE
CONNECTIONS
650 TIBURON BOULEVARD

SHEET
120
OF

H:\TIBURON\160-0900 On Call 2016-2021\160-0900-002 Hawthorne UUD\P_TBLVD_654.dwg Save Date: 5/29/2019 1:24 PM
Plot Date: 5/29/2019 1:24 PM Armstrong

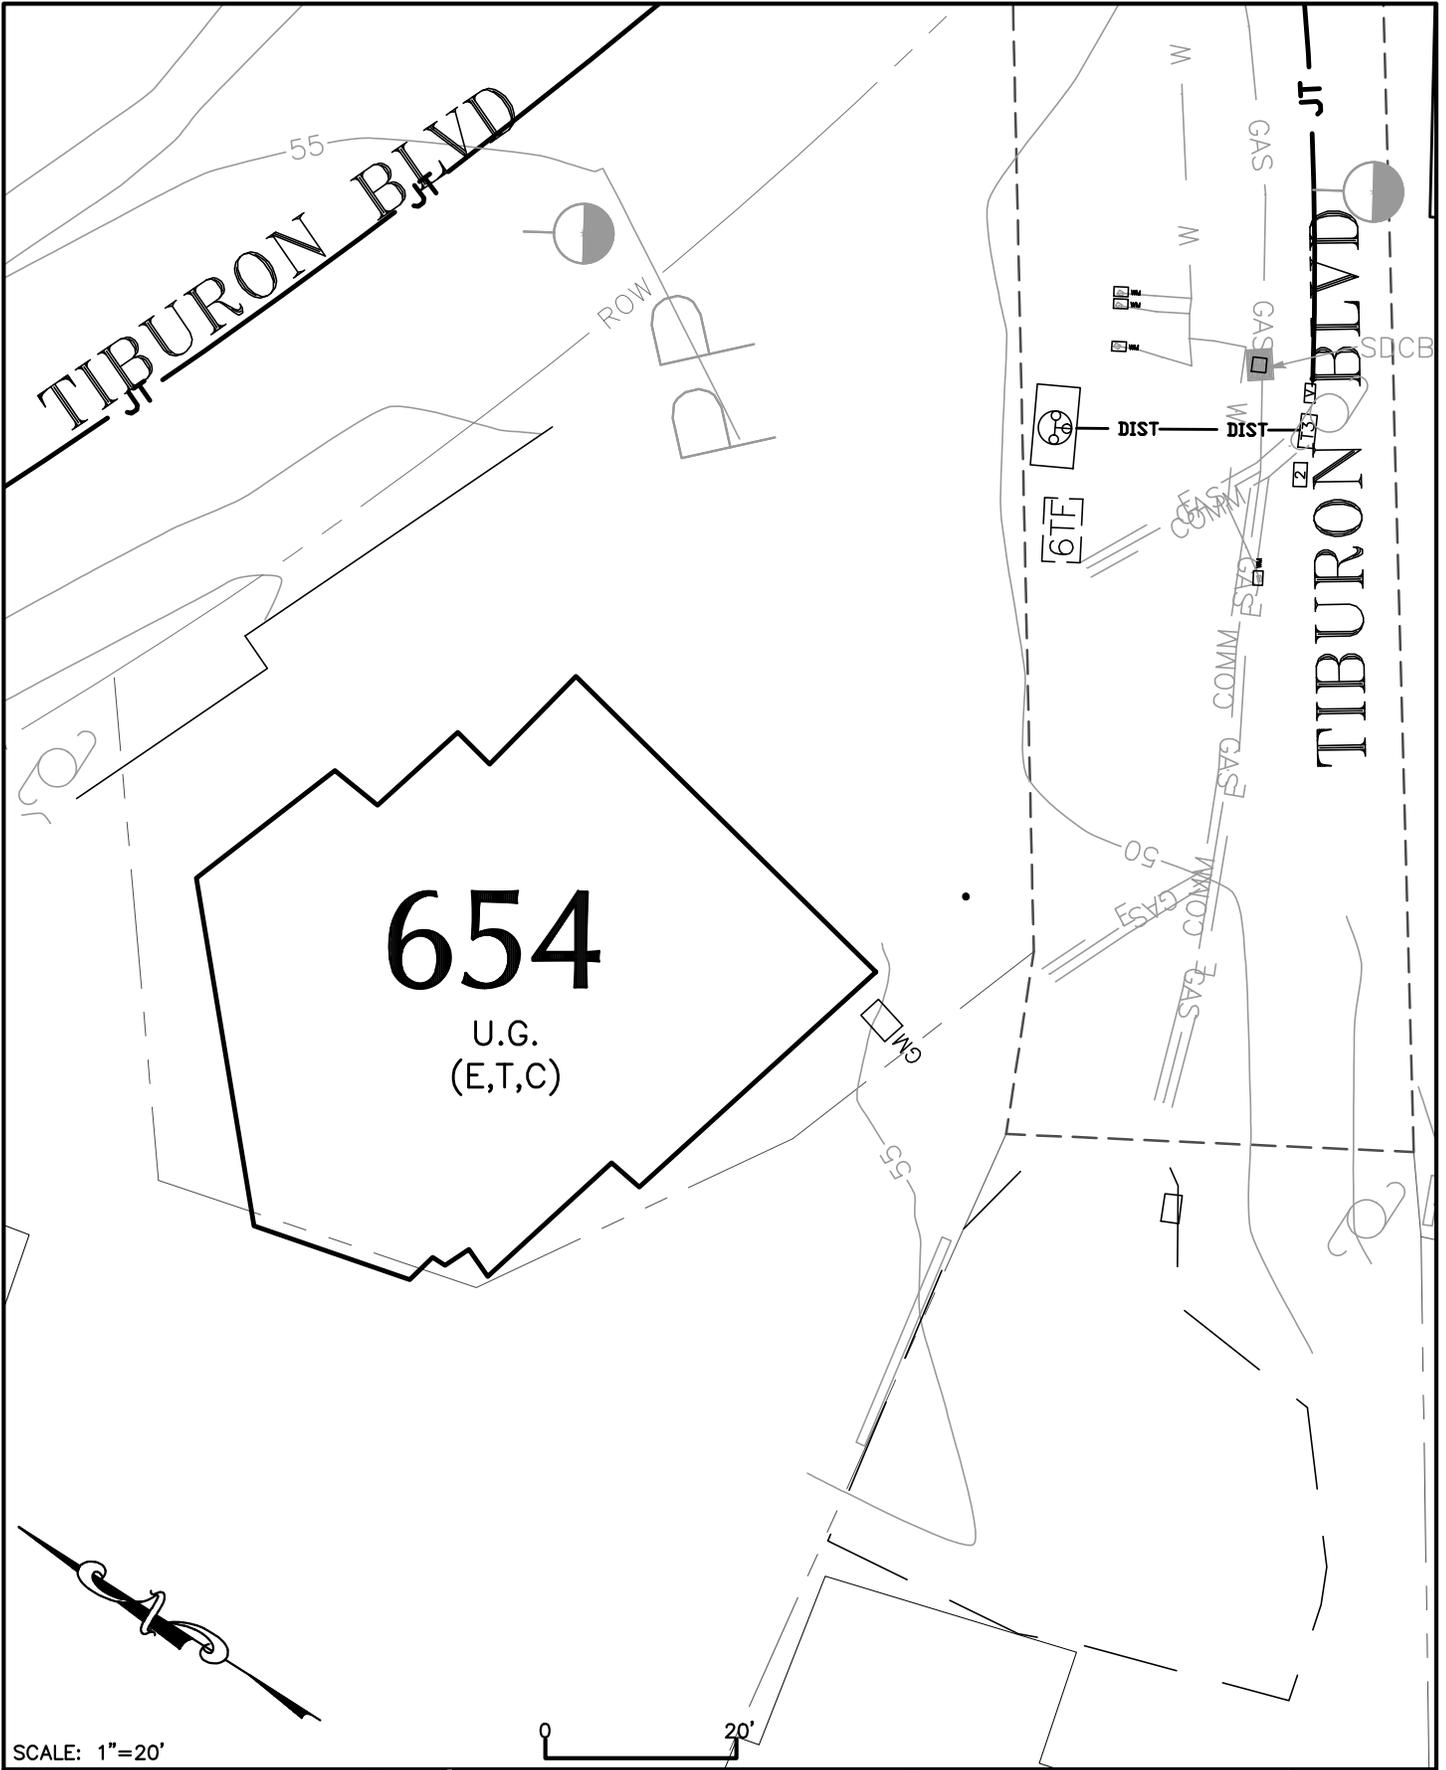

SCALE: 1"=20'



Harris & Associates
1401 Willow Pass Road, Suite 500, Concord CA, 94520
WeAreHarris.com (925) 827-4900



TOWN OF TIBURON
TIBURON BOULEVARD
UTILITY UNDERGROUNDING
DISTRICT

INDIVIDUAL SERVICE
CONNECTIONS
654 TIBURON BOULEVARD

SHEET
119


PROJECT NO. 160090004

AUGUST 29, 2018

06-29-18

P TRI VD 654

H:\TIBURON\160-0900 On Call 2016-2021\160-0900-002 Hawthorne UUD\P_TBLVD_660.dwg Save Date: 5/29/2019 1:31 PM
Plot Date: 5/29/2019 1:31 PM Armstrong

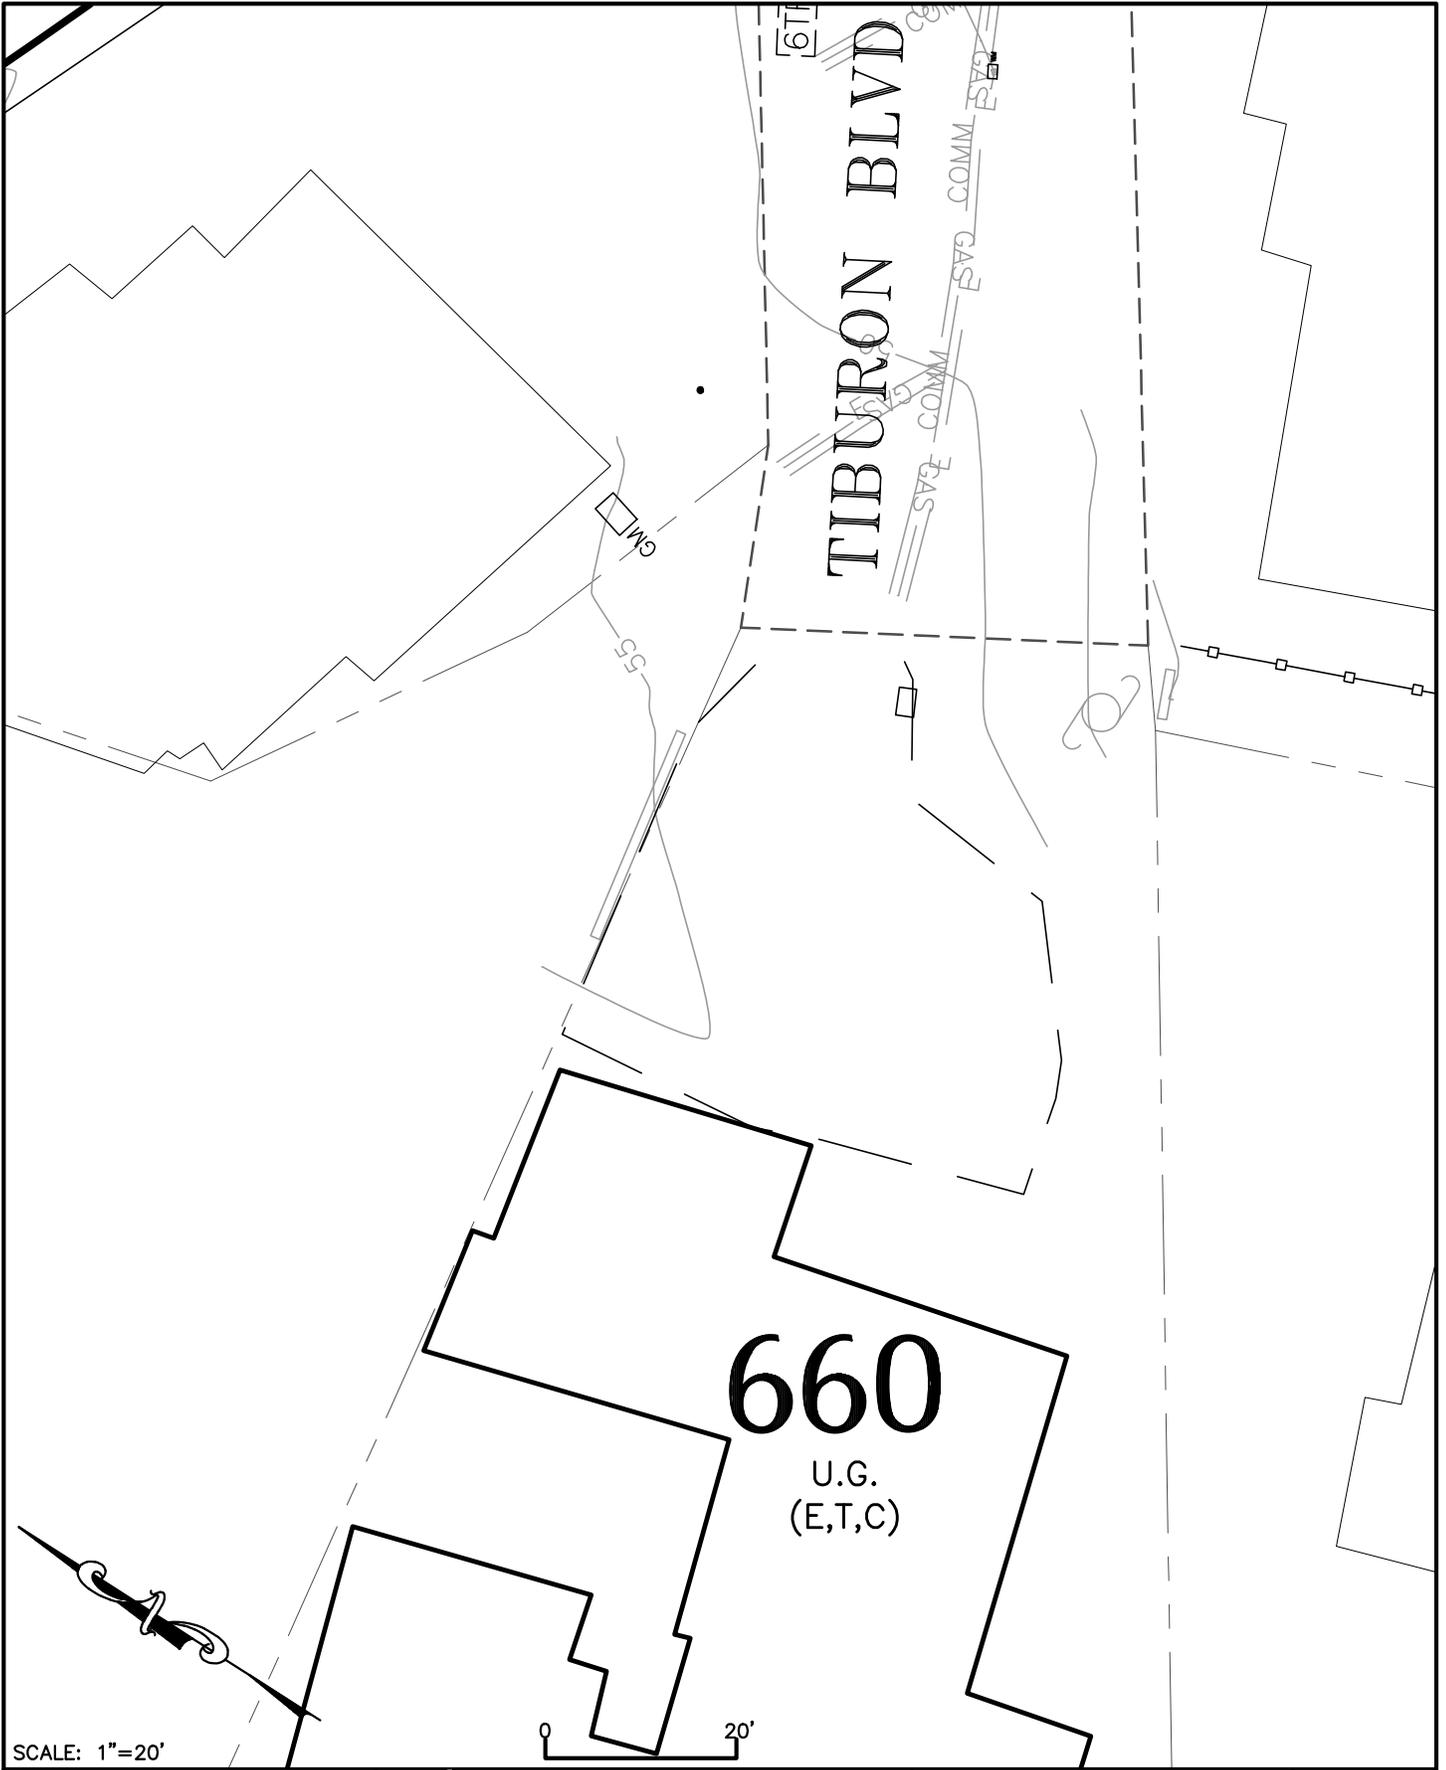

SCALE: 1"=20'



Harris & Associates

1401 Willow Pass Road, Suite 500, Concord CA, 94520
WeAreHarris.com (925) 827-4900



TOWN OF TIBURON
TIBURON BOULEVARD
UTILITY UNDERGROUNDING
DISTRICT

INDIVIDUAL SERVICE
CONNECTIONS
660 TIBURON BOULEVARD

SHEET
118


PROJECT NO. 1600900004

AUGUST 29, 2018

06-29-18

P TRI VD 660

H:\TIBURON\160-0900 On Call 2016-2021\160-0900-002 Hawthorne UUD\P_TBLVD_700 B.dwg Save Date: 5/29/2019 1:53 PM Plot Date: 5/29/2019 1:53 PM Armstrong

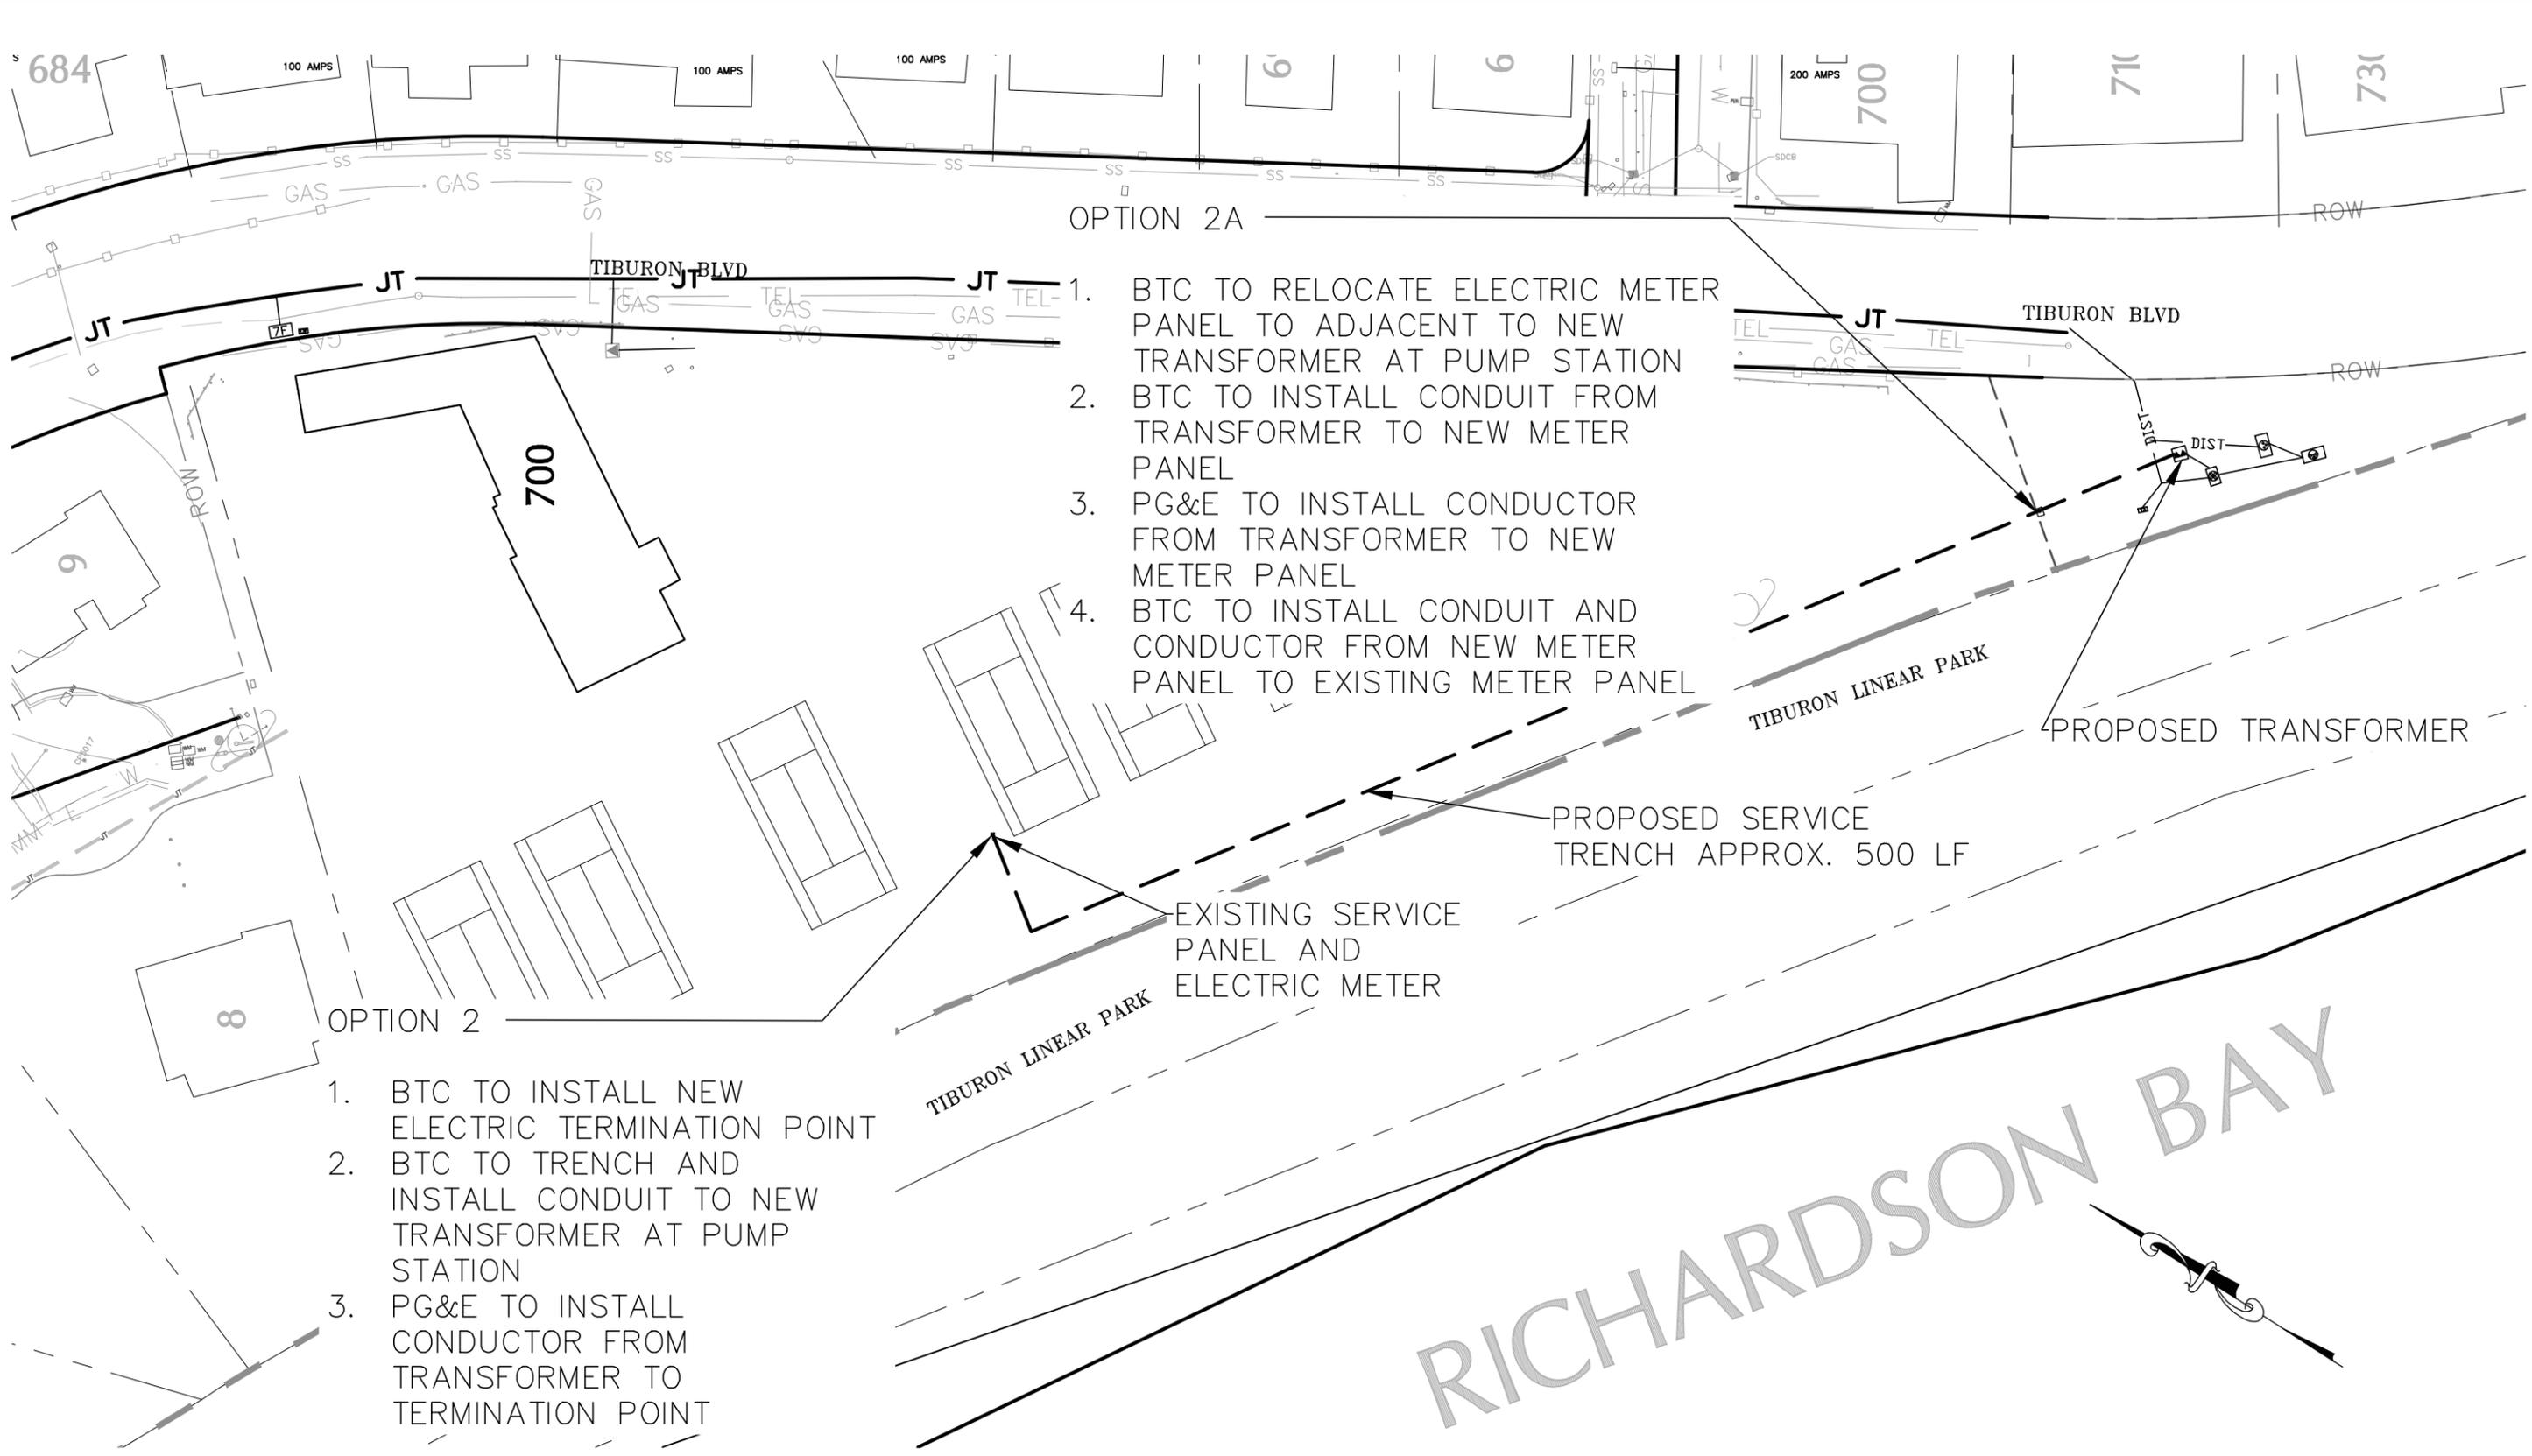

OPTION 2A

1. BTC TO RELOCATE ELECTRIC METER PANEL TO ADJACENT TO NEW TRANSFORMER AT PUMP STATION
2. BTC TO INSTALL CONDUIT FROM TRANSFORMER TO NEW METER PANEL
3. PG&E TO INSTALL CONDUCTOR FROM TRANSFORMER TO NEW METER PANEL
4. BTC TO INSTALL CONDUIT AND CONDUCTOR FROM NEW METER PANEL TO EXISTING METER PANEL

OPTION 2


1. BTC TO INSTALL NEW ELECTRIC TERMINATION POINT
2. BTC TO TRENCH AND INSTALL CONDUIT TO NEW TRANSFORMER AT PUMP STATION
3. PG&E TO INSTALL CONDUCTOR FROM TRANSFORMER TO TERMINATION POINT



SCALE: 1"=60'

 <p>Harris & Associates 1401 Willow Pass Road, Suite 500, Concord CA, 94520 WeAreHarris.com (925) 827-4900</p>		<p>TOWN OF TIBURON TIBURON BOULEVARD UTILITY UNDERGROUNDING DISTRICT</p>	<p>PRELIMINARY INDIVIDUAL SERVICE CONNECTIONS 700 TIBURON BOULEVARD</p>	<p>SHEET 109 OF</p>
PROJECT NO. 1600900004				AUGUST 29, 2018 06-29-18 P_TBLVD_700

H:\TIBURON\160-0900 On Call 2016-2021\160-0900-002 Hawthorne UUD\P_TIBLVD_700 c.dwg Save Date: 5/29/2019 2:01 PM Plot Date: 5/29/2019 2:01 PM Armstrong

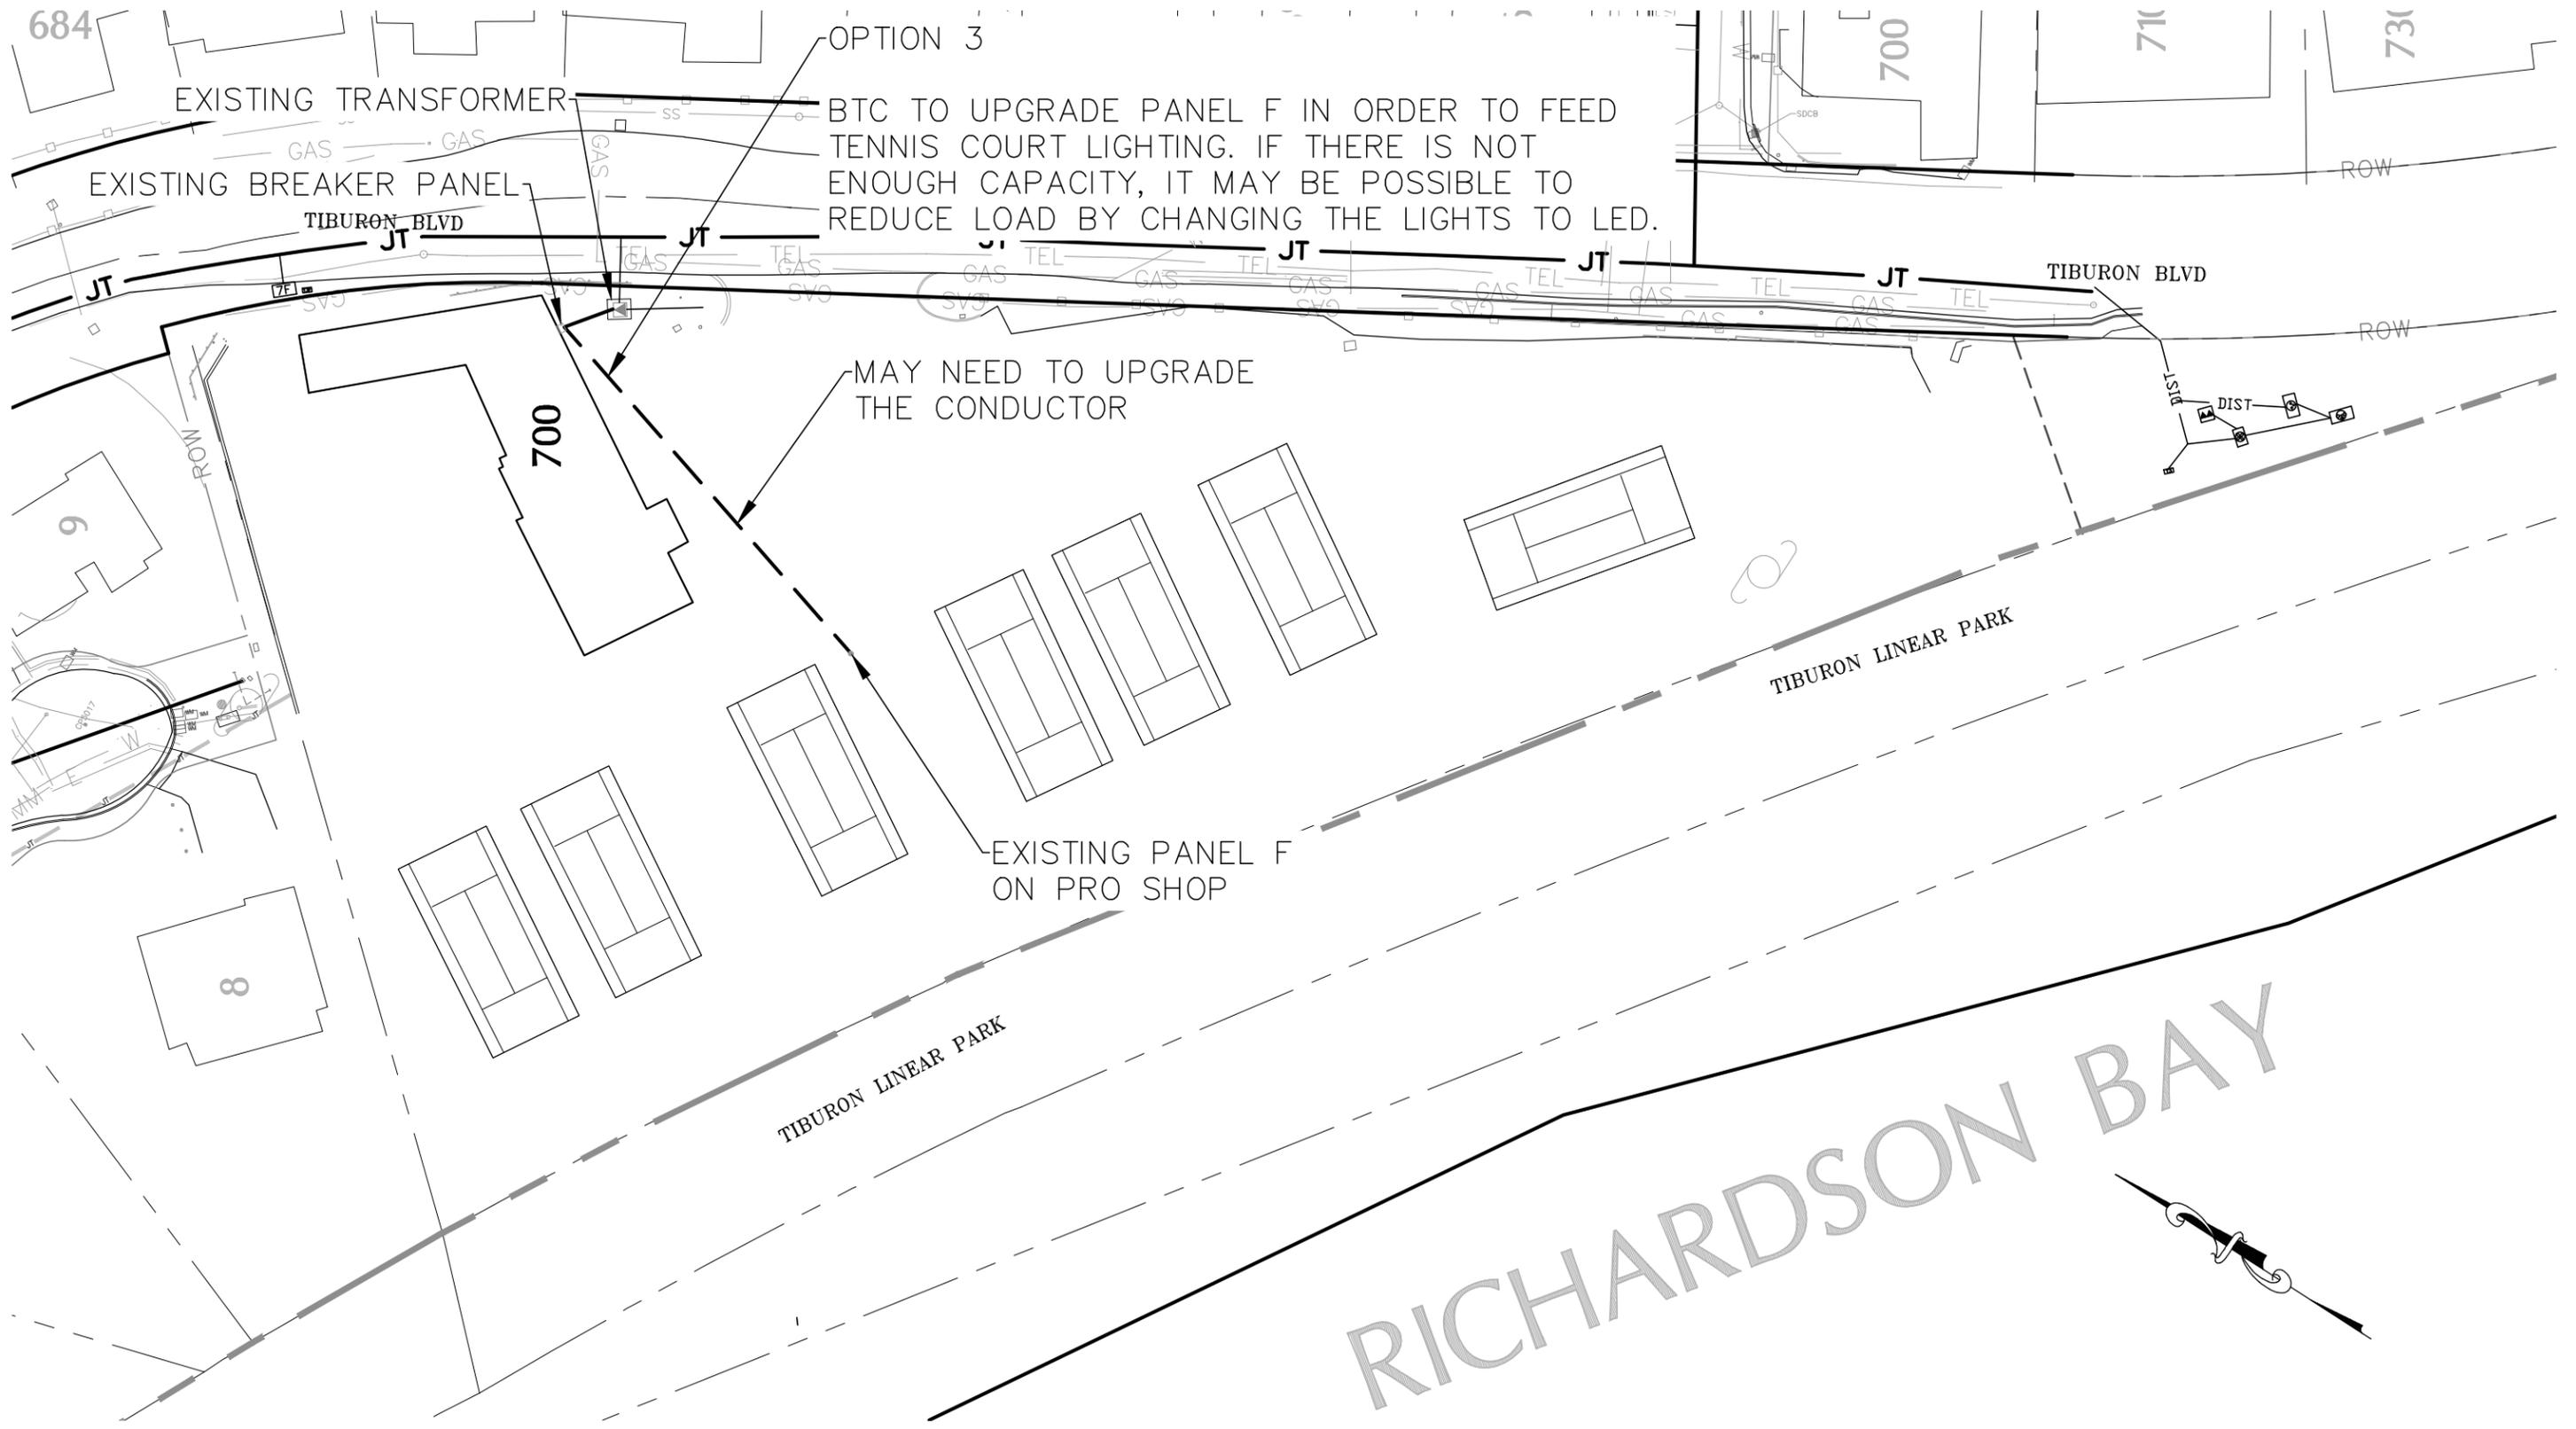


SCALE: 1"=60'

RICHARDSON BAY

 <p>Harris & Associates 1401 Willow Pass Road, Suite 500, Concord CA, 94520 WeAreHarris.com (925) 827-4900</p>		<p>TOWN OF TIBURON TIBURON BOULEVARD UTILITY UNDERGROUNDING DISTRICT</p>	<p>PRELIMINARY INDIVIDUAL SERVICE CONNECTIONS 700 TIBURON BOULEVARD</p>	<p>SHEET 109 OF</p>
<p>PROJECT NO. 1600900004</p>			<p>AUGUST 29, 2018</p>	<p>06-29-18 P_TIBLVD_700</p>

H:\TIBURON\160-0900 On Call 2016-2021\160-0900-002 Hawthorne UUD\P_TBLVD_741.dwg Save Date: 5/29/2019 2:14 PM
Plot Date: 5/29/2019 2:14 PM Armstrong

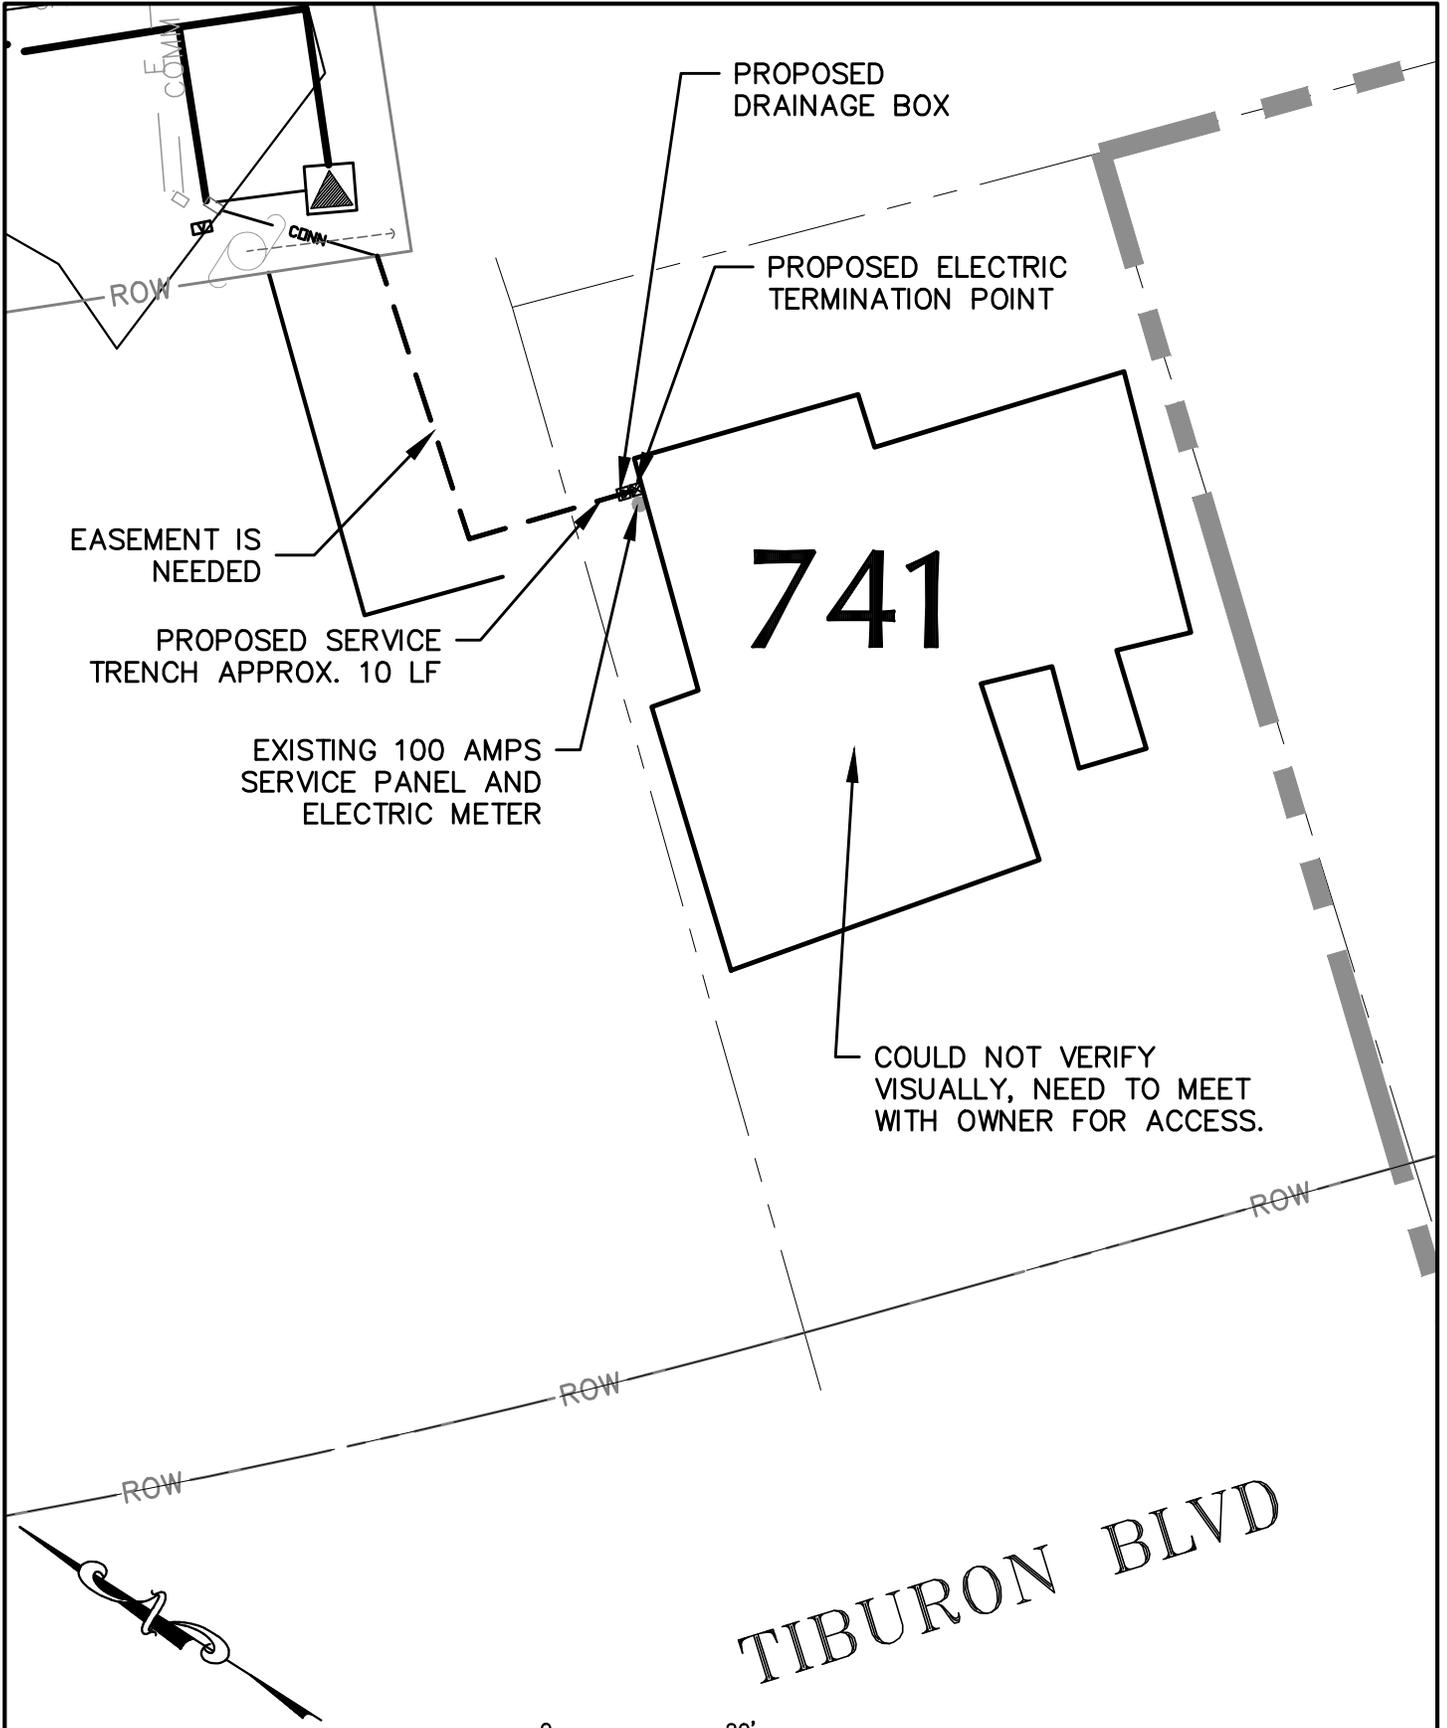

SCALE: 1"=20'



 **Harris & Associates**
1401 Willow Pass Road, Suite 500, Concord CA, 94520
WeAreHarris.com (925) 827-4900



TOWN OF TIBURON
TIBURON BOULEVARD
UTILITY UNDERGROUNDING
DISTRICT

INDIVIDUAL SERVICE
CONNECTIONS
741 TIBURON BOULEVARD

SHEET
4
OF