


H:\TIBURON\160-0900 On Call 2016-2021\160-0900-002 Hawthorne UUD\P\_MARA\_CT\_01.dwg Save Date: 5/30/2019 9:55 AM Plot Date: 5/30/2019 9:55 AM Aarmstrong

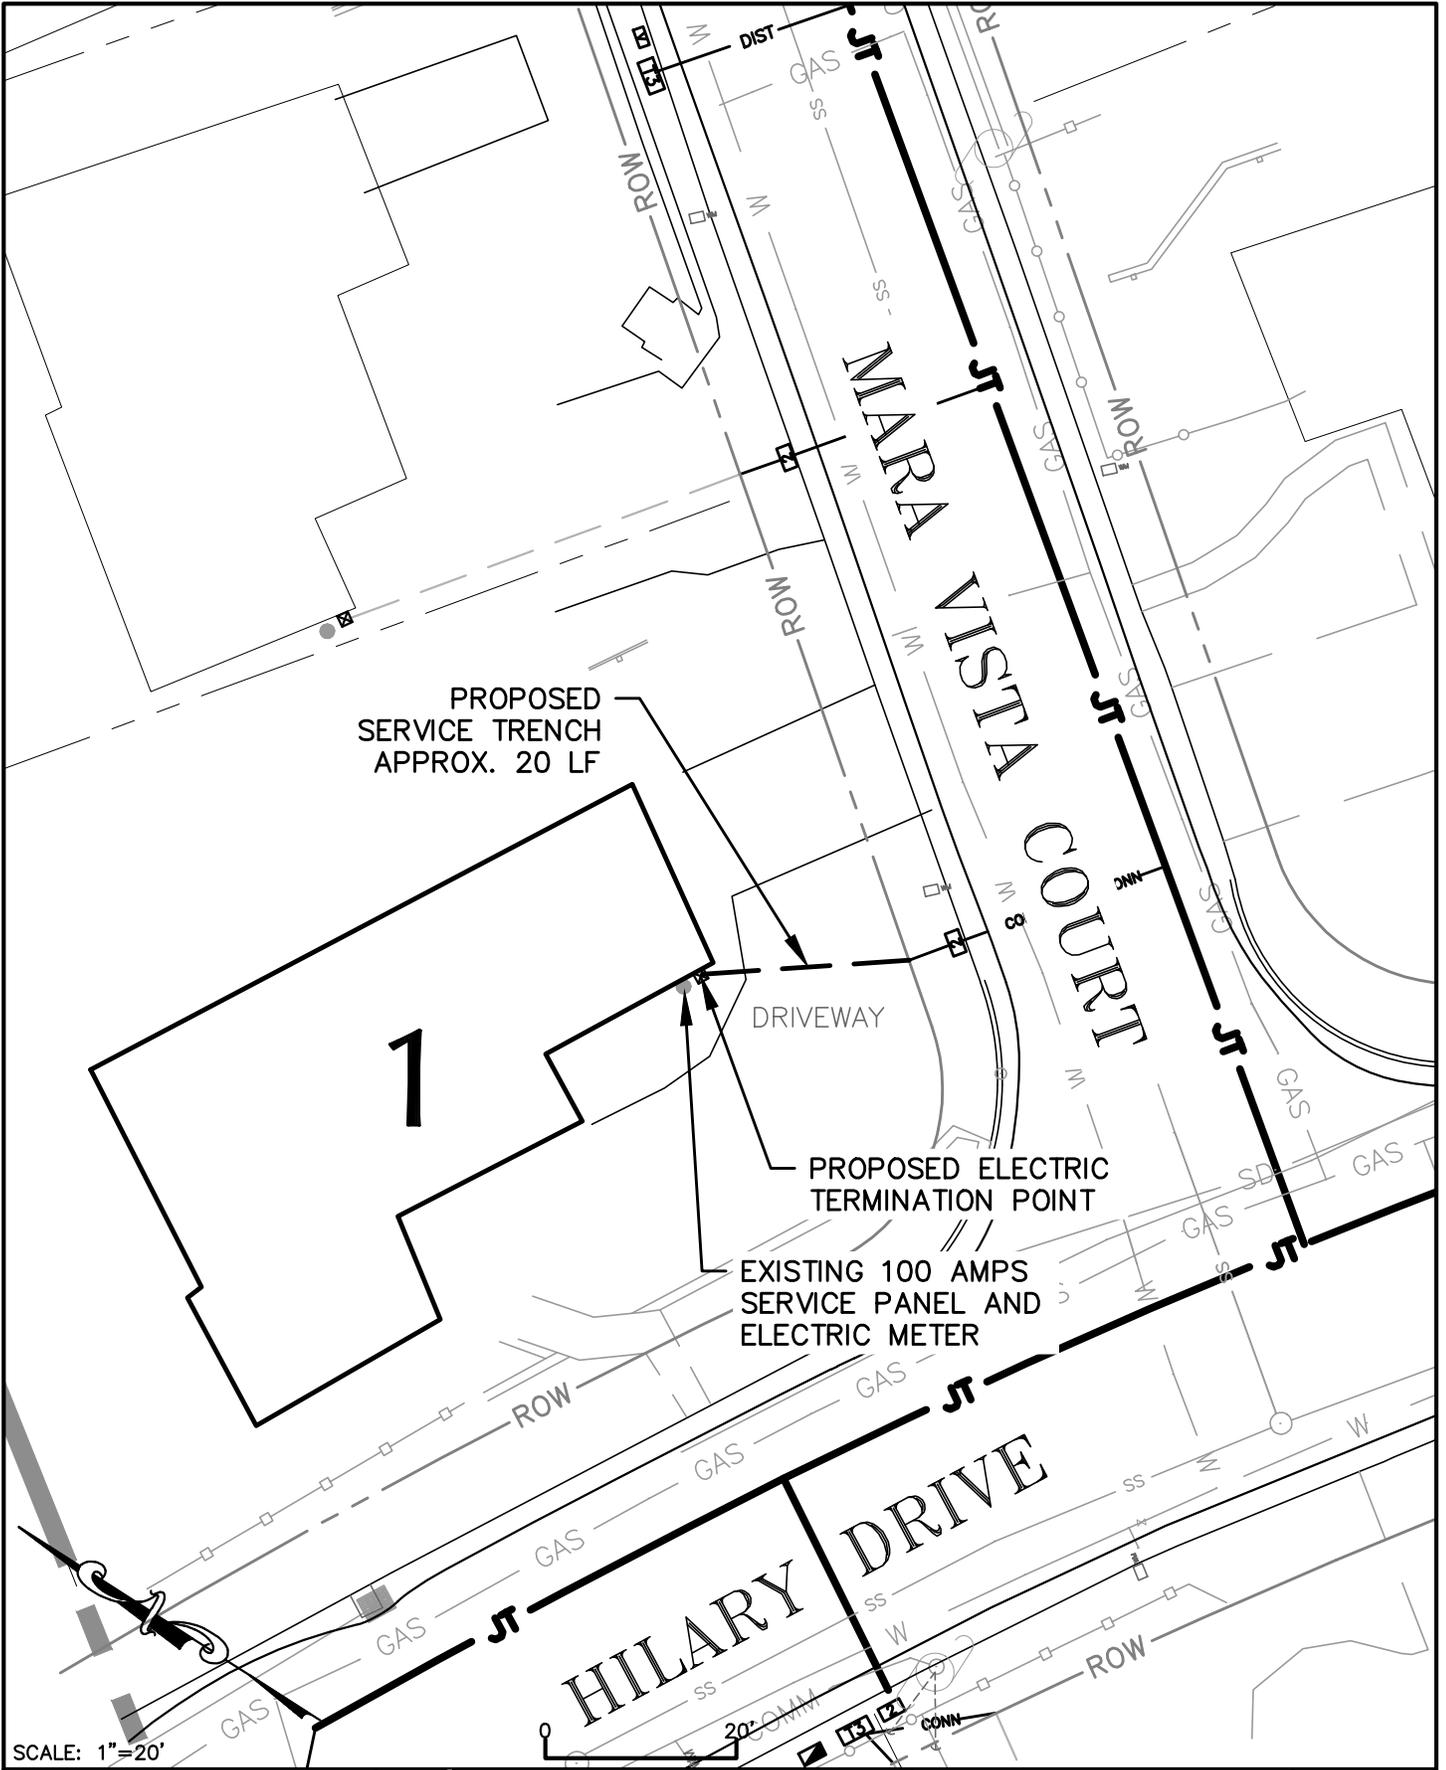

SCALE: 1"=20'


**Harris & Associates**  
 1401 Willow Pass Road, Suite 500, Concord CA, 94520  
 WeAreHarris.com (925) 827-4900

TOWN OF TIBURON  
 MARA VISTA COURT  
 UTILITY UNDERGROUNDING  
 DISTRICT

INDIVIDUAL SERVICE  
 CONNECTIONS  
 1 MARA VISTA COURT

SHEET  
**65**  
 OF

H:\TIBURON\160-0900 On Call 2016-2021\160-0900-002 Hawthorne UUD\P\_MARA\_CT\_04.dwg Save Date: 5/30/2019 10:20 AM Plot Date: 5/30/2019 10:20 AM Armstrong

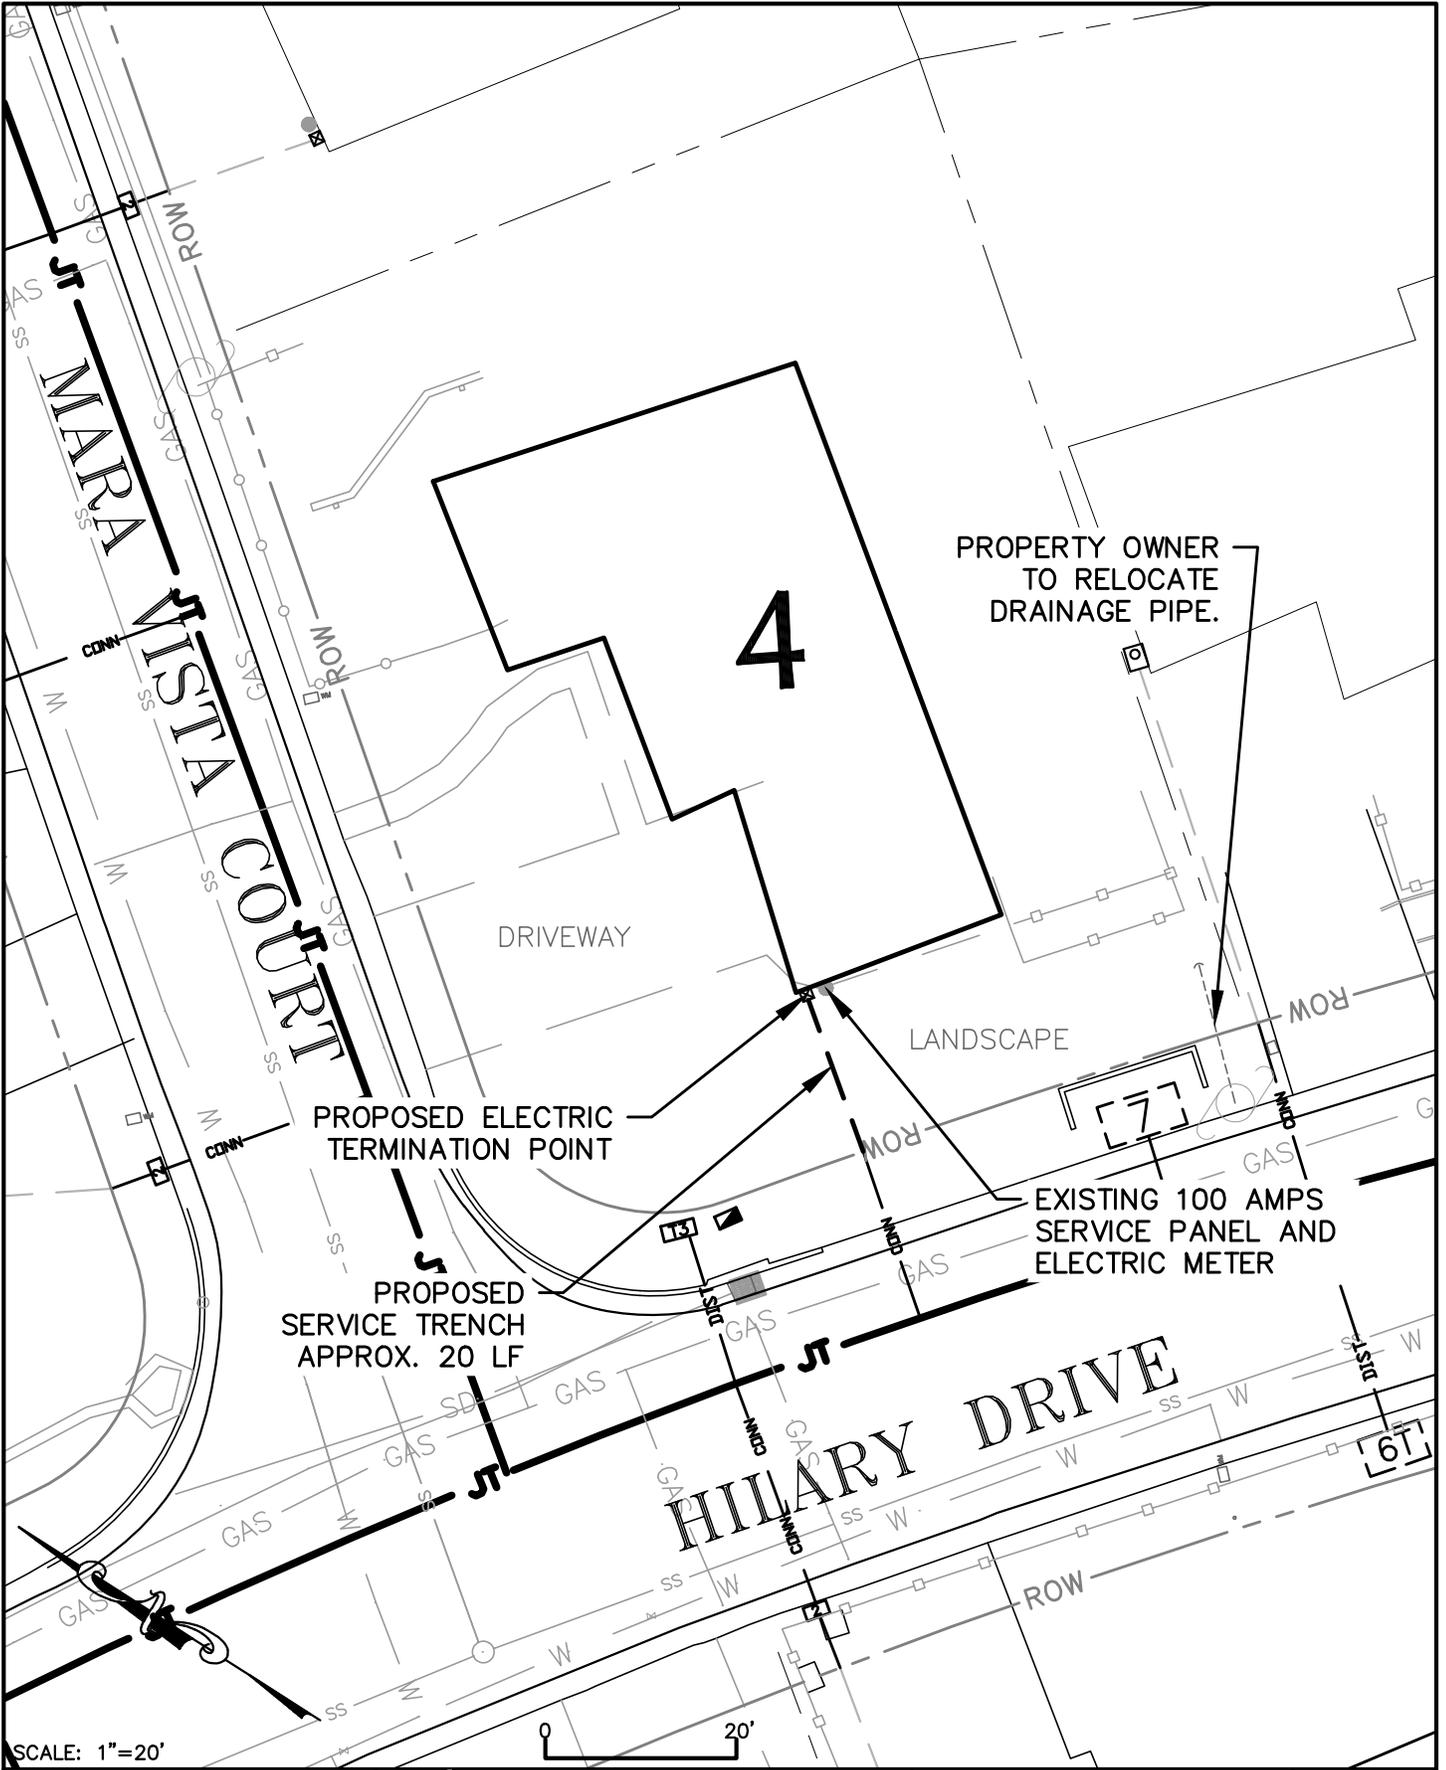

SCALE: 1"=20'


**Harris & Associates**  
 1401 Willow Pass Road, Suite 500, Concord CA, 94520  
 WeAreHarris.com (925) 827-4900

TOWN OF TIBURON  
 MARA VISTA COURT  
 UTILITY UNDERGROUNDING  
 DISTRICT

INDIVIDUAL SERVICE  
 CONNECTIONS  
 4 MARA VISTA COURT

SHEET  
**53**  
 OF

H:\TIBURON\160-0900 On Call 2016-2021\160-0900-002 Hawthorne UUD\P\_MARA\_CT\_05.dwg Save Date: 5/30/2019 10:41 AM Plot Date: 5/30/2019 10:41 AM Armstrong

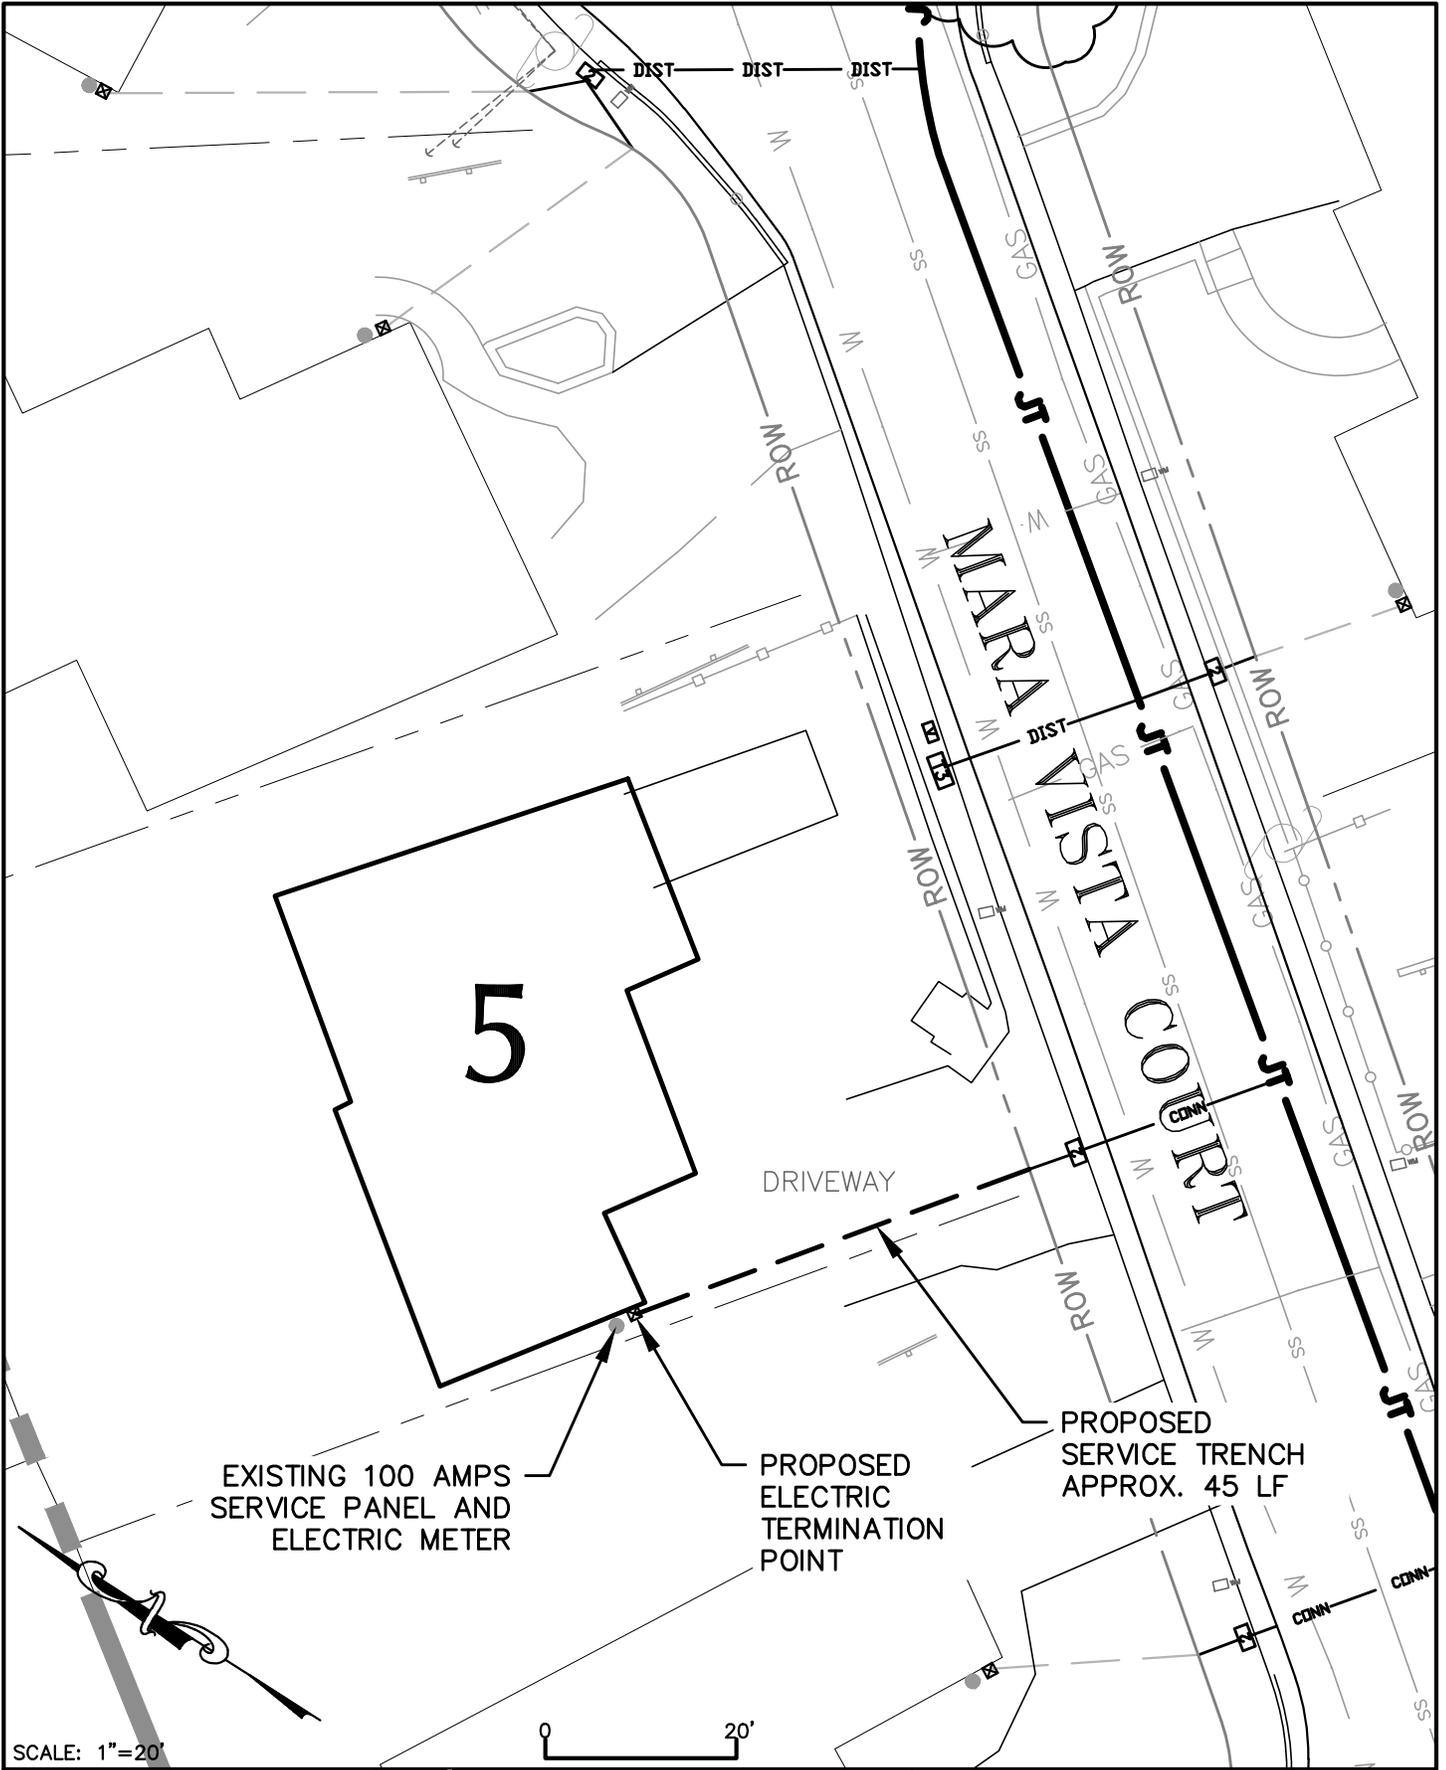

SCALE: 1"=20'



**Harris & Associates**

1401 Willow Pass Road, Suite 500, Concord CA, 94520  
WeAreHarris.com (925) 827-4900



TOWN OF TIBURON  
MARA VISTA COURT  
UTILITY UNDERGROUNDING  
DISTRICT

INDIVIDUAL SERVICE  
CONNECTIONS  
5 MARA VISTA COURT

SHEET  
**64**


PROJECT NO. 1600900004

AUGUST 29, 2018

06-29-18

P. MARA CT 05

H:\TIBURON\160-0900 On Call 2016-2021\160-0900-002 Hawthorne UUD\P\_MARA\_CT\_09.dwg Save Date: 5/30/2019 10:48 AM Plot Date: 5/30/2019 10:48 AM Armstrong

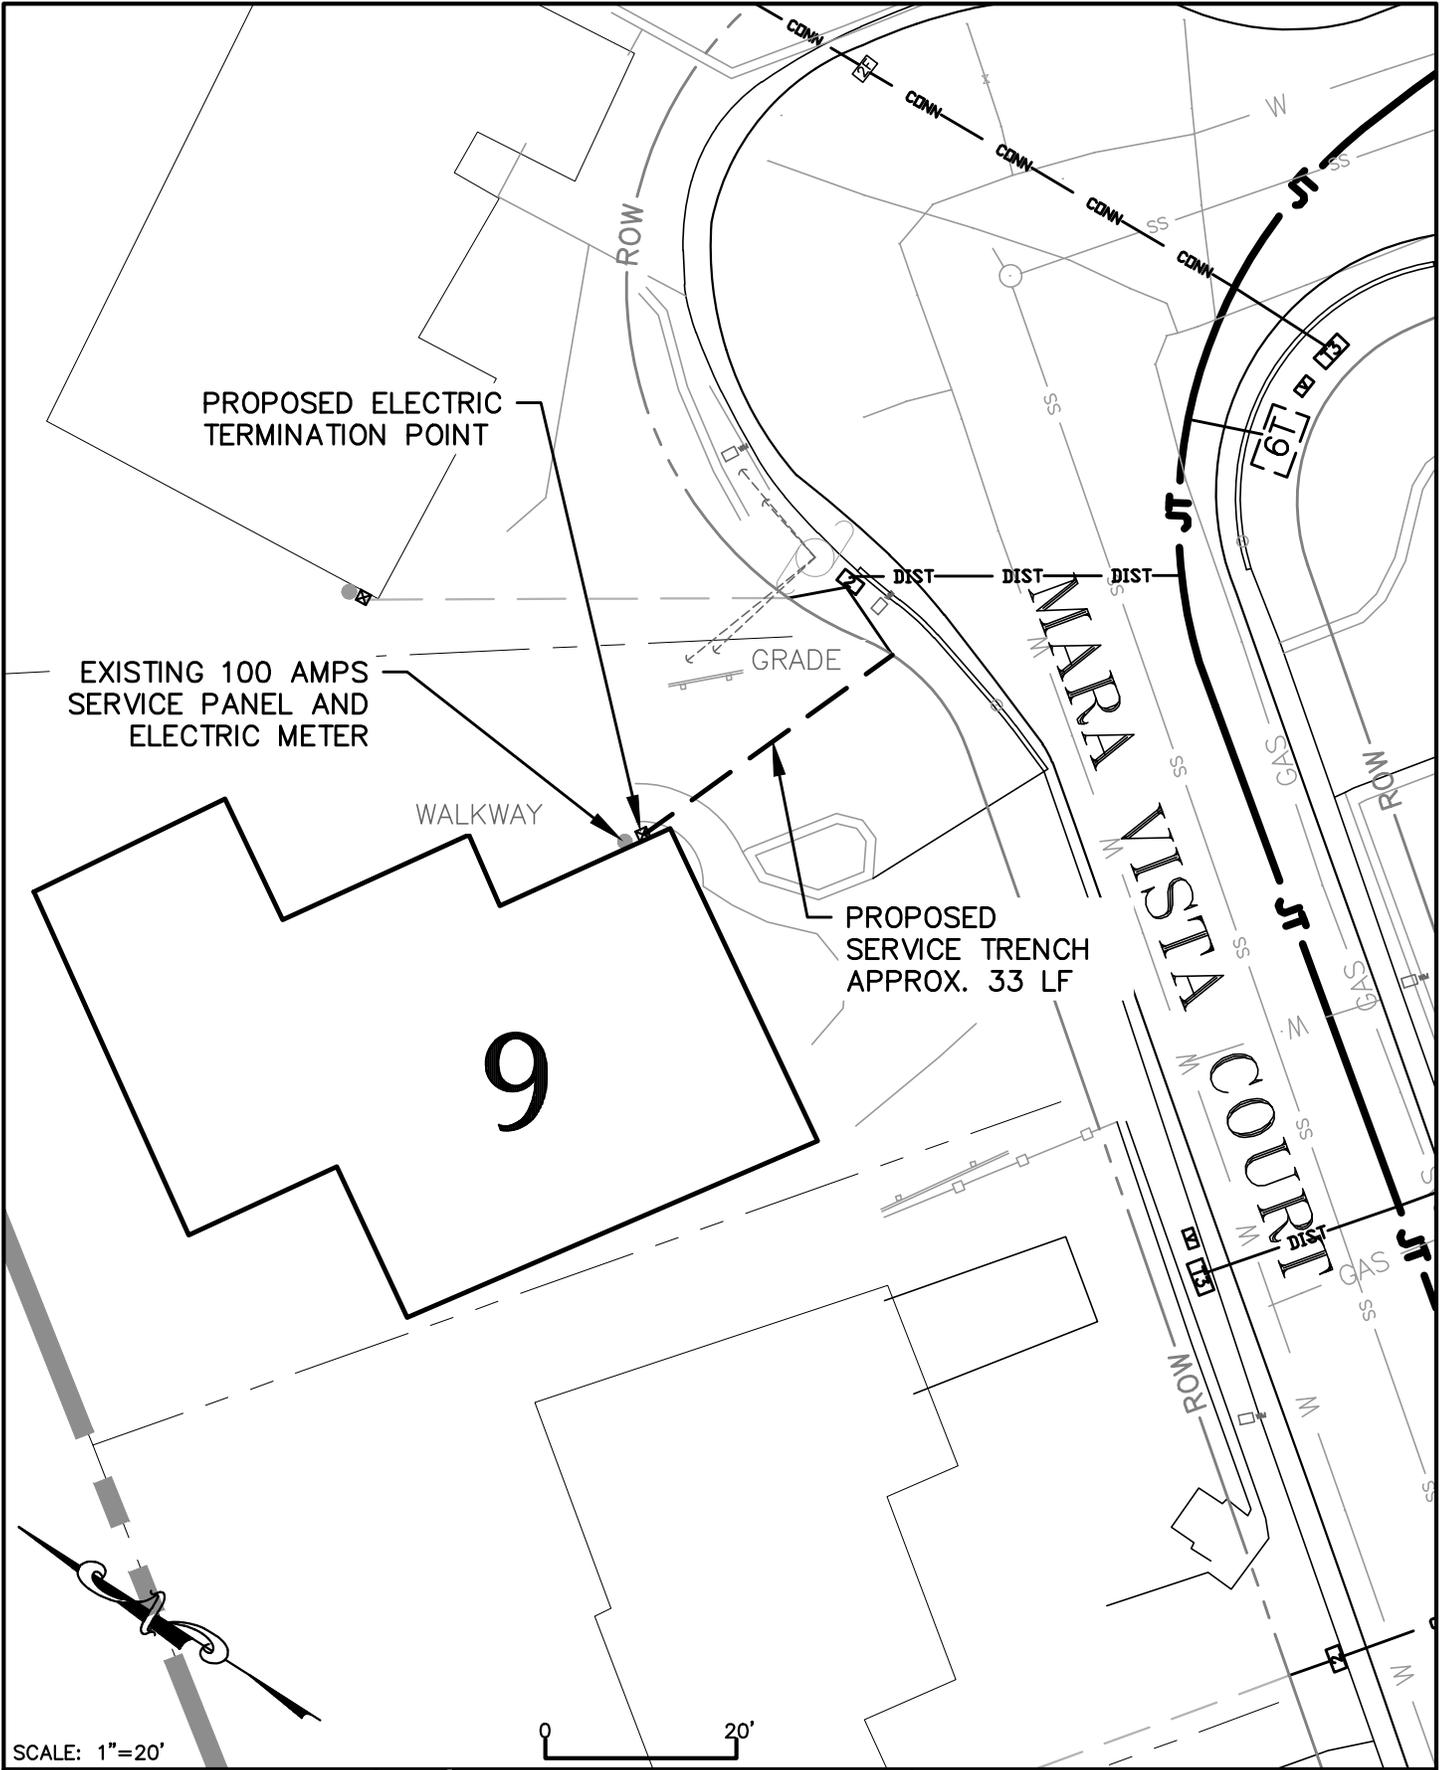

SCALE: 1"=20'



**Harris & Associates**  
 1401 Willow Pass Road, Suite 500, Concord CA, 94520  
 WeAreHarris.com (925) 827-4900




TOWN OF TIBURON  
 MARA VISTA COURT  
 UTILITY UNDERGROUNDING  
 DISTRICT

INDIVIDUAL SERVICE  
 CONNECTIONS  
 9 MARA VISTA COURT

SHEET  
**63**  
 OF

H:\TIBURON\160-0900 On Call 2016-2021\160-0900-002 Hawthorne UUD\P\_MARA\_CT\_12.dwg Save Date: 5/30/2019 10:57 AM Plot Date: 5/30/2019 10:57 AM Armstrong

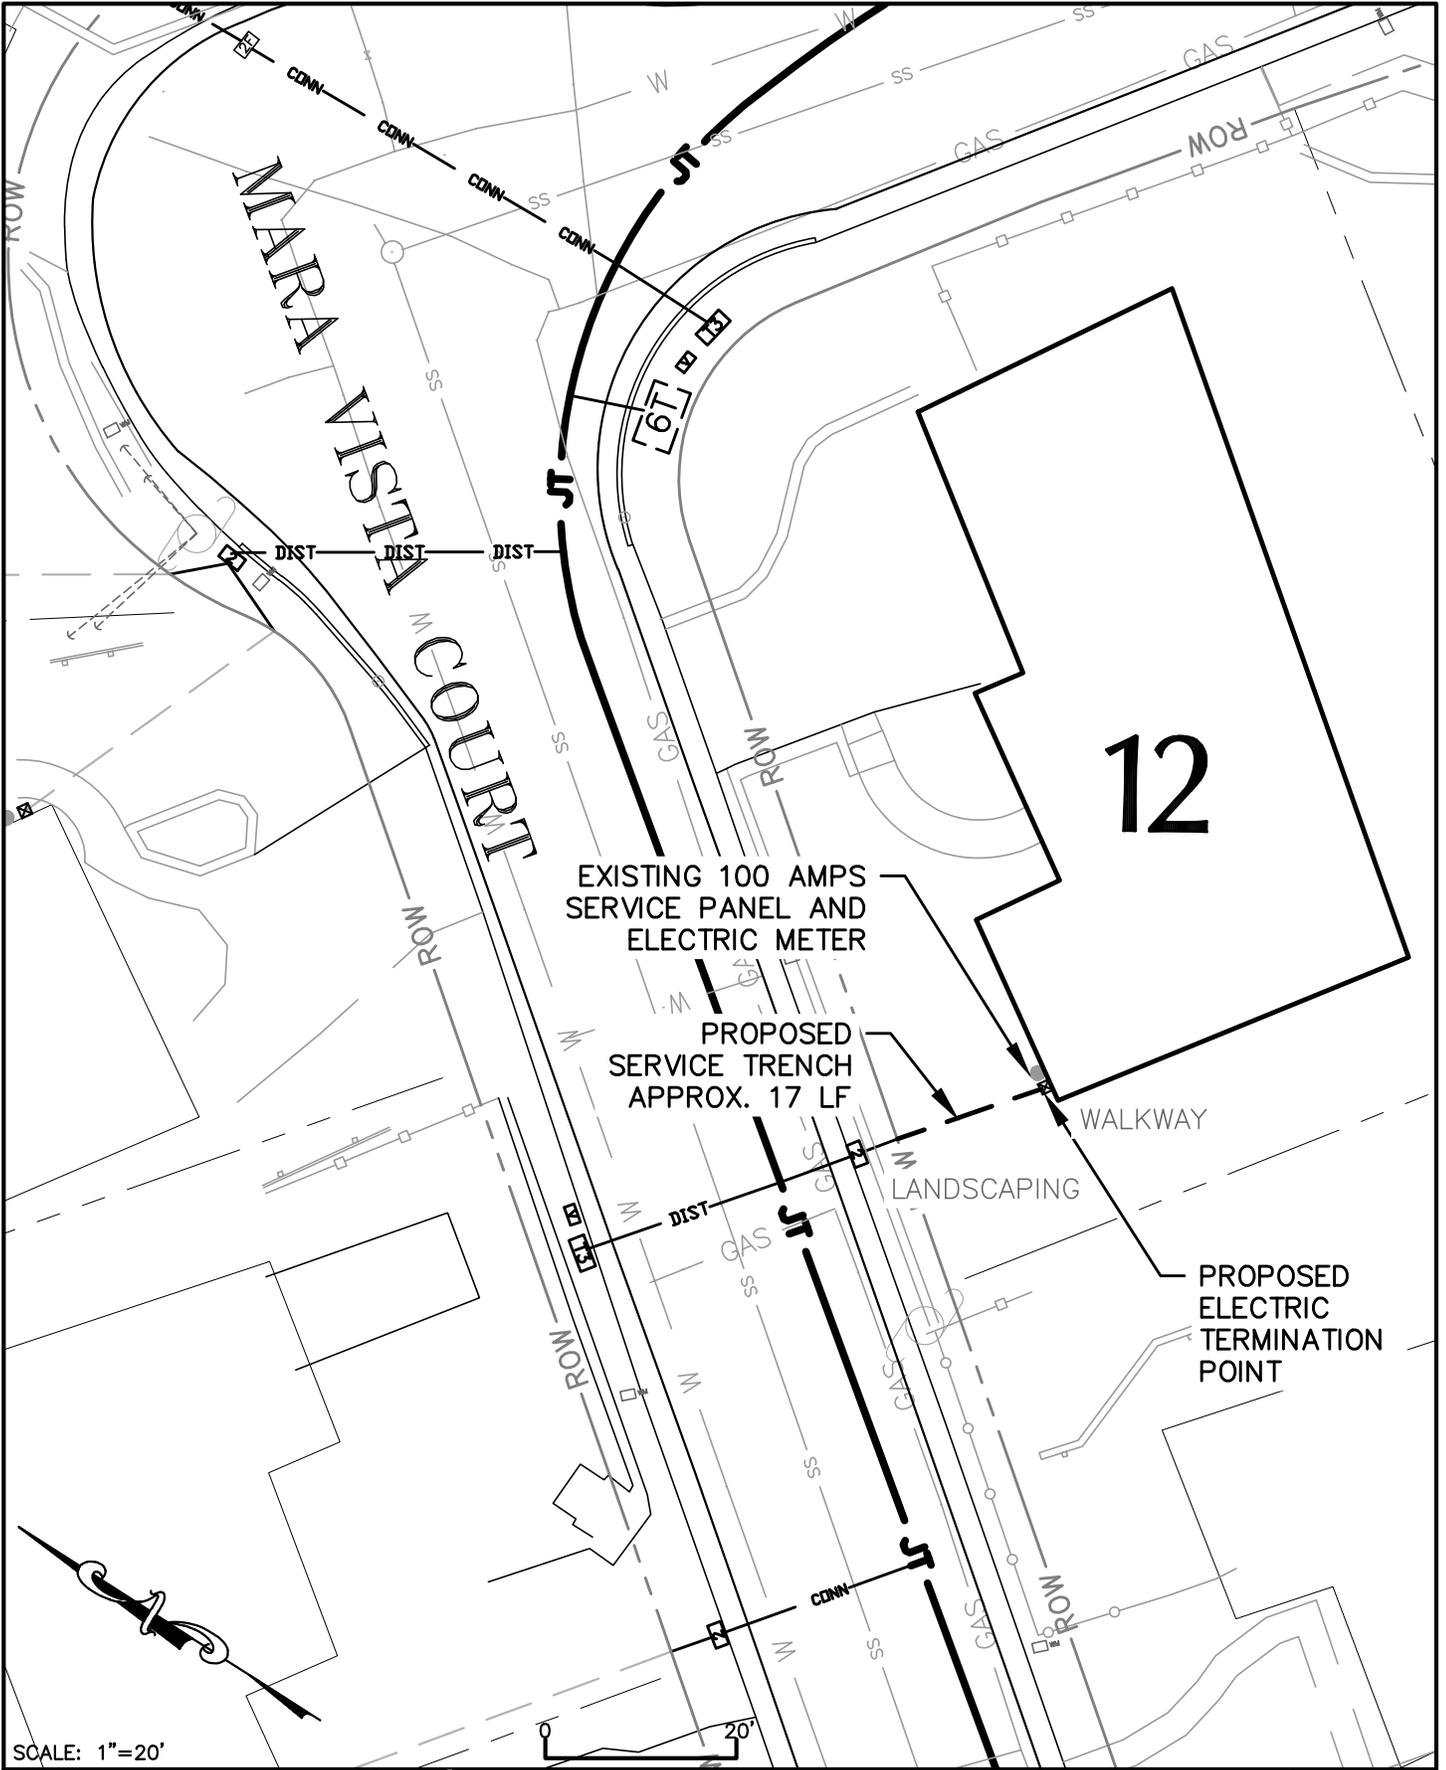

SCALE: 1"=20'



**Harris & Associates**

1401 Willow Pass Road, Suite 500, Concord CA, 94520  
WeAreHarris.com (925) 827-4900



TOWN OF TIBURON  
MARA VISTA COURT  
UTILITY UNDERGROUNDING  
DISTRICT

INDIVIDUAL SERVICE  
CONNECTIONS  
12 MARA VISTA COURT

SHEET  
**54**


PROJECT NO. 160090004

AUGUST 29, 2018

06-29-18

P. MARA CT 12

H:\TIBURON\160-0900 On Call 2016-2021\160-0900-002 Hawthorne UUD\P\_MARA\_CT\_13.dwg Save Date: 5/30/2019 11:00 AM Plot Date: 5/30/2019 11:00 AM Armstrong

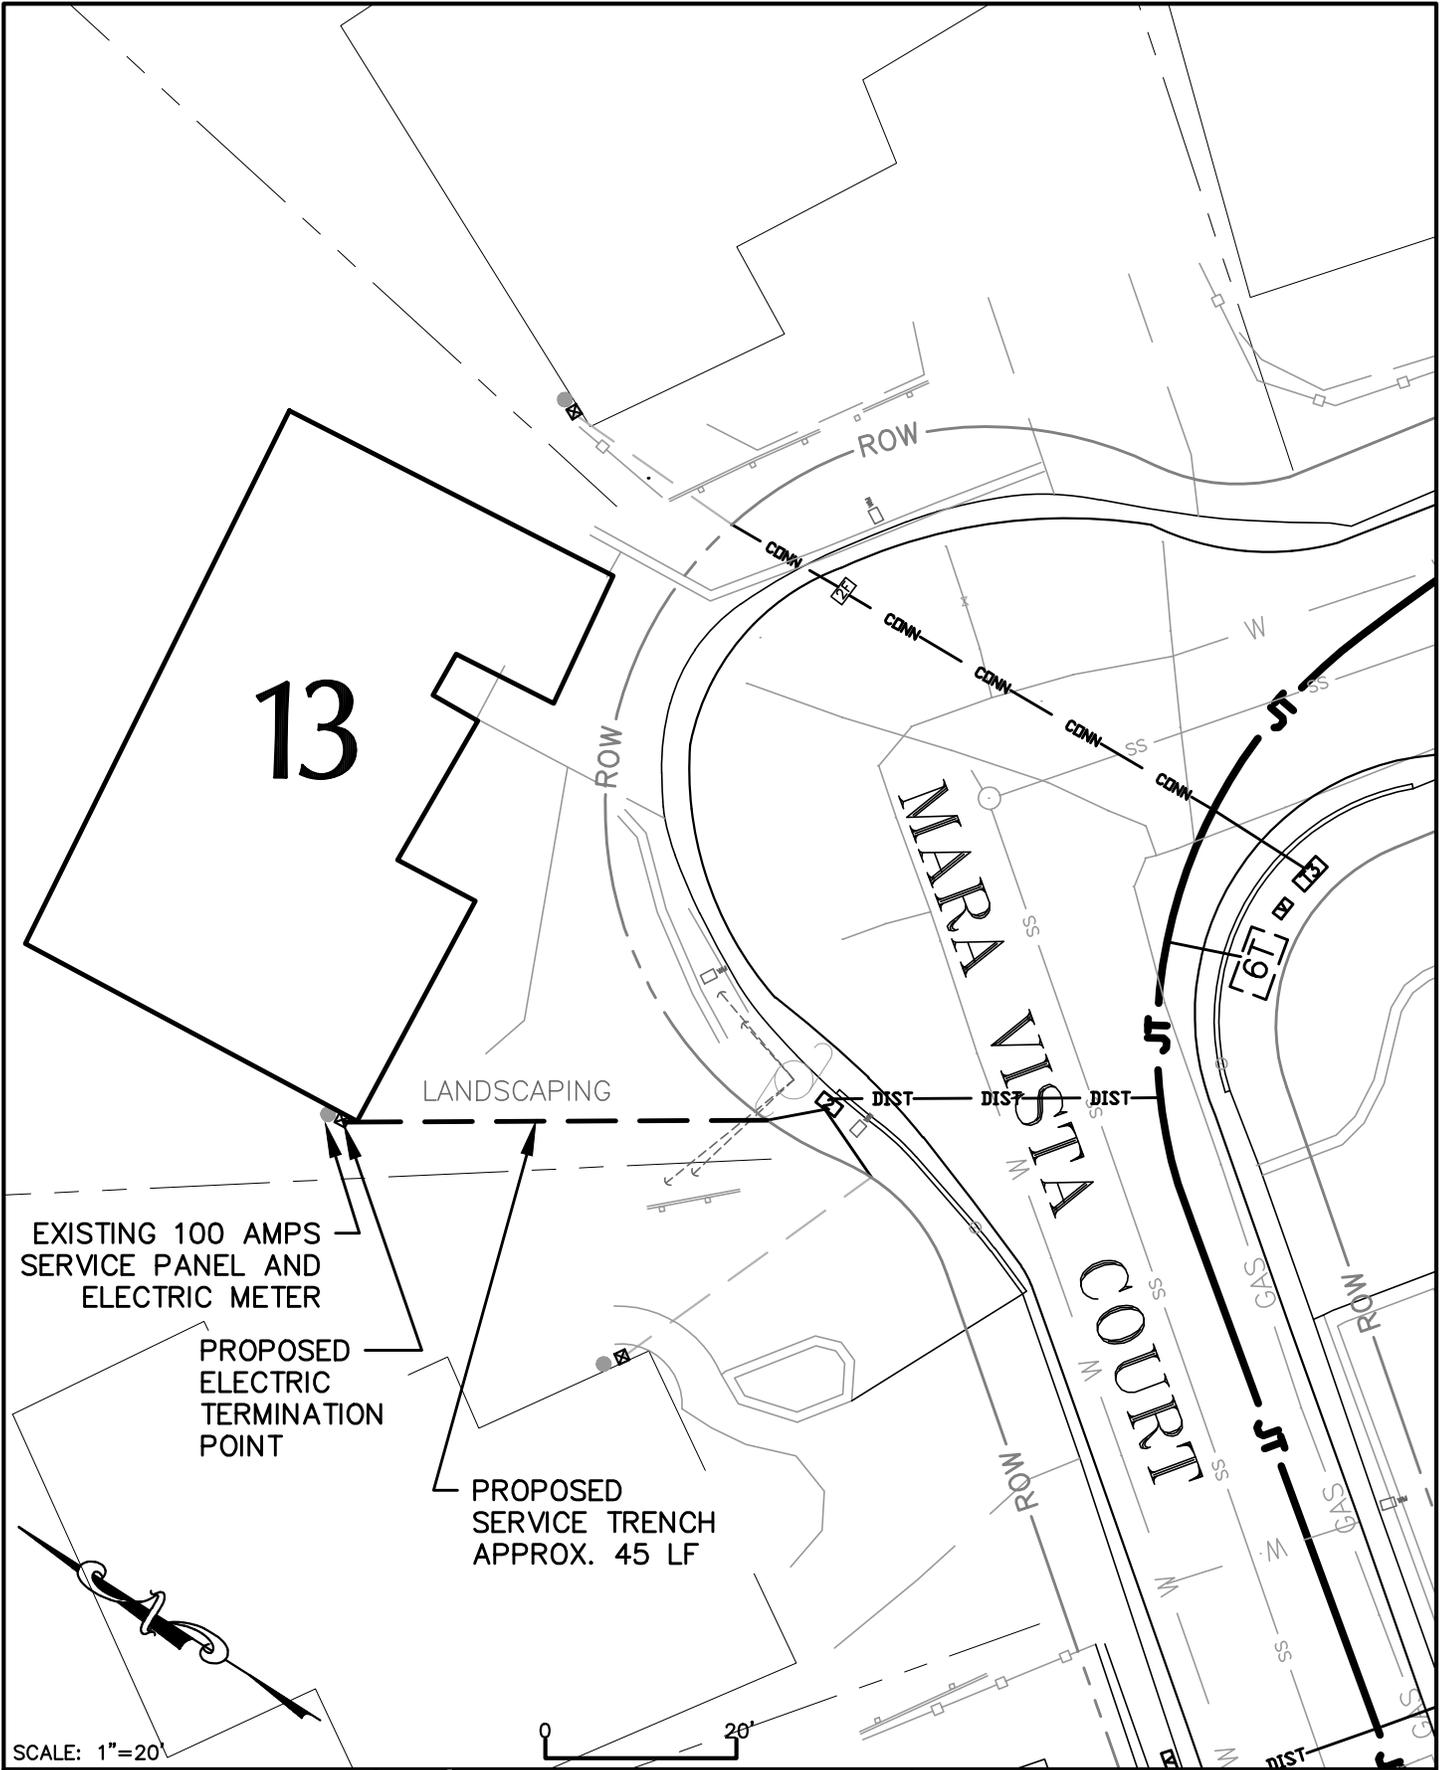

SCALE: 1"=20'



**Harris & Associates**  
1401 Willow Pass Road, Suite 500, Concord CA, 94520  
WeAreHarris.com (925) 827-4900



**TOWN OF TIBURON**  
**MARA VISTA COURT**  
**UTILITY UNDERGROUNDING**  
**DISTRICT**

**INDIVIDUAL SERVICE**  
**CONNECTIONS**  
**13 MARA VISTA COURT**

SHEET  
**62**


PROJECT NO. 1600900004

AUGUST 29, 2018

06-29-18

P. MARA CT 13

H:\TIBURON\160-0900 On Call 2016-2021\160-0900-002 Hawthorne UUD\P\_MARA\_CT\_14.dwg Save Date: 5/30/2019 11:03 AM Plot Date: 5/30/2019 11:03 AM Armstrong

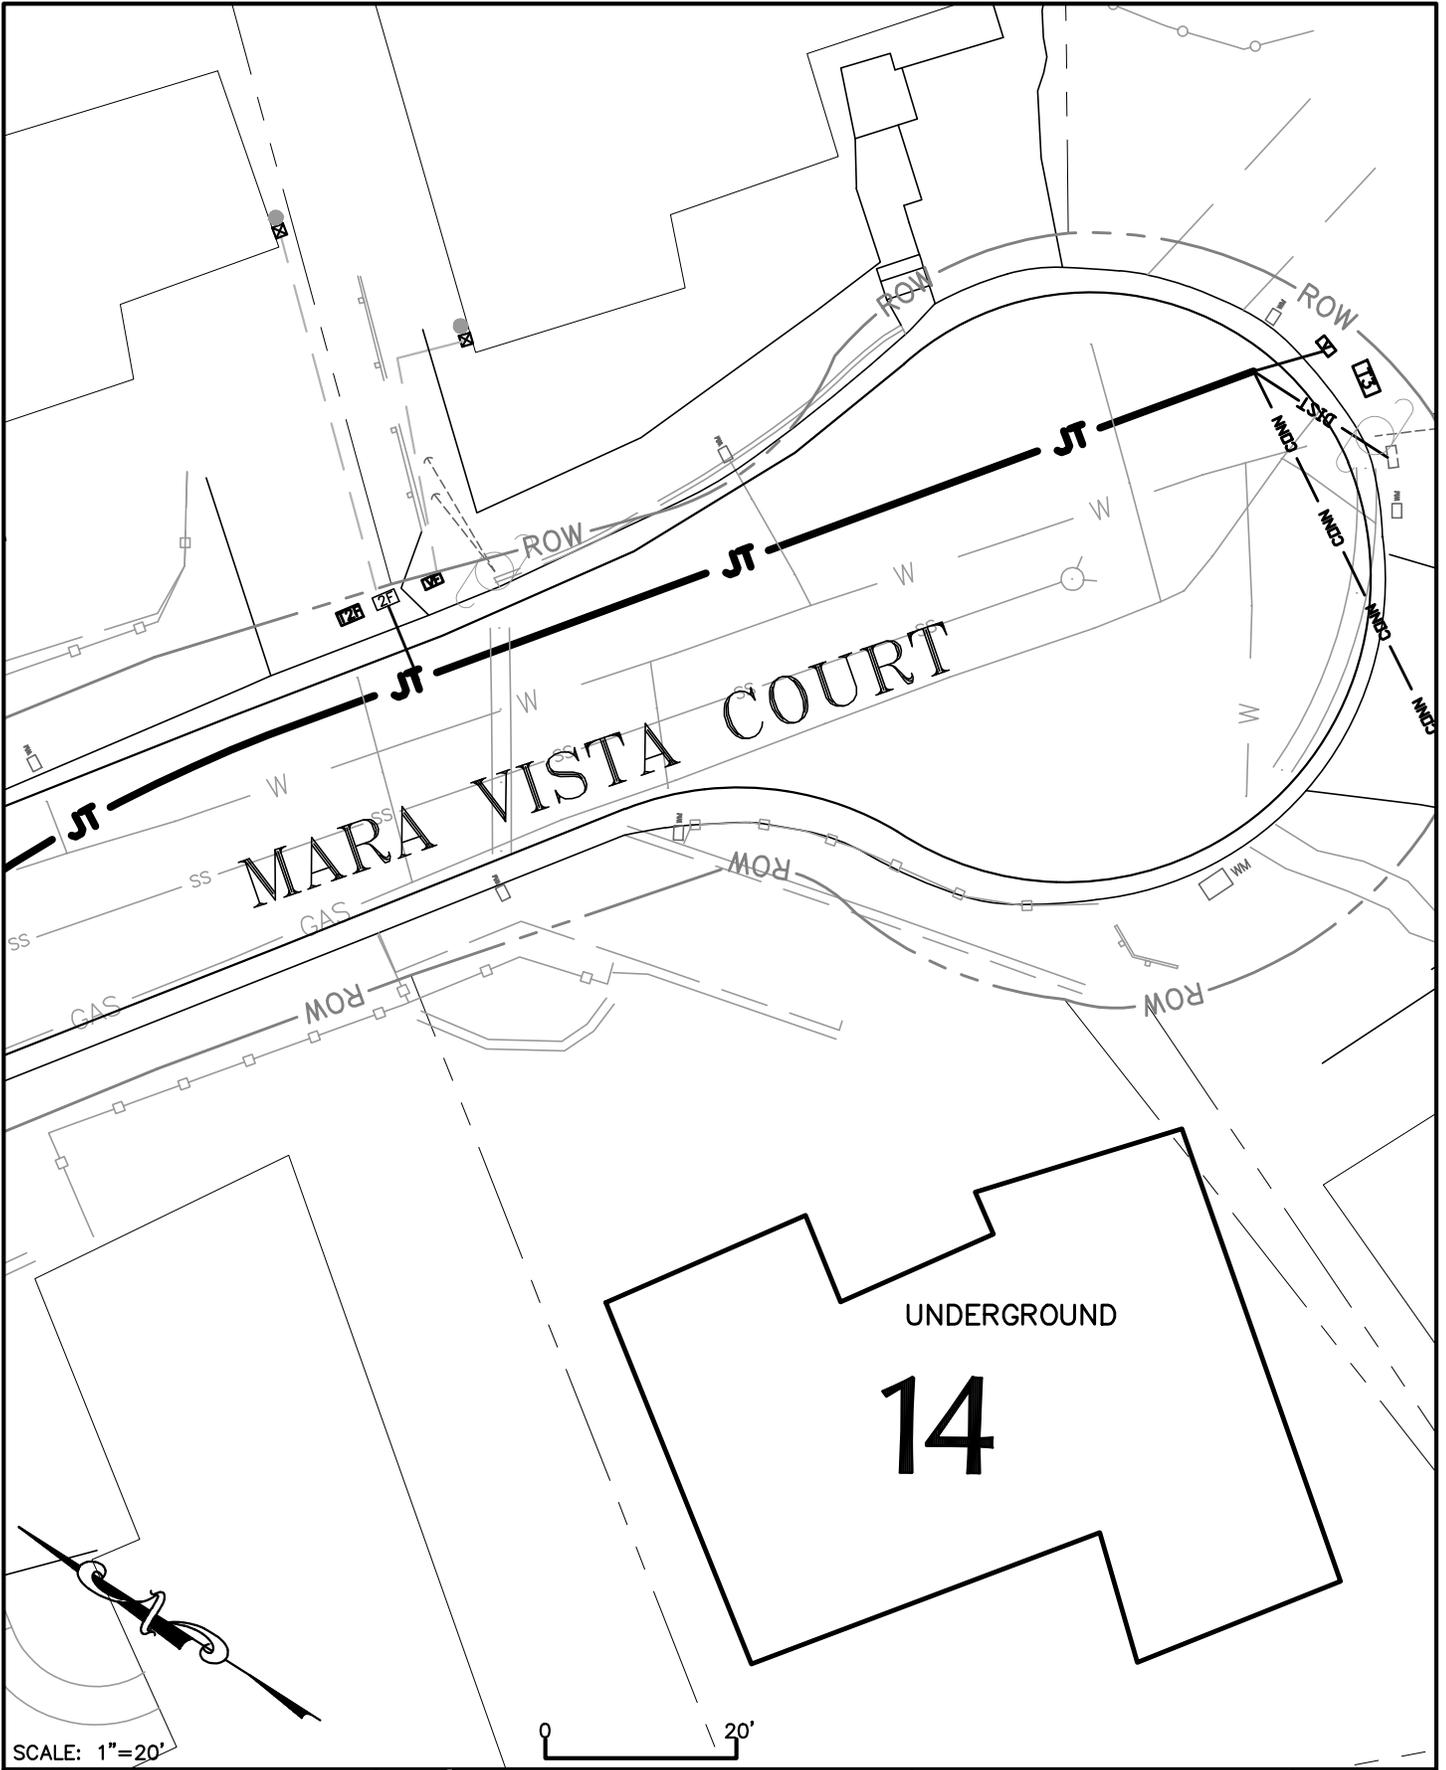

SCALE: 1"=20'

20'

**Harris & Associates**  
 1401 Willow Pass Road, Suite 500, Concord CA, 94520  
 WeAreHarris.com (925) 827-4900



TOWN OF TIBURON  
 MARA VISTA COURT  
 UTILITY UNDERGROUNDING  
 DISTRICT

INDIVIDUAL SERVICE  
 CONNECTIONS  
 14 MARA VISTA COURT

SHEET  
**55B**  
 OF


PROJECT NO. 1600900004

AUGUST 29, 2018

06-29-18

P. MARA CT 14

H:\TIBURON\160-0900 On Call 2016-2021\160-0900-002 Hawthorne UUD\P\_MARA\_CT\_17.dwg Save Date: 5/30/2019 11:15 AM Plot Date: 5/30/2019 11:15 AM Aarmstrong

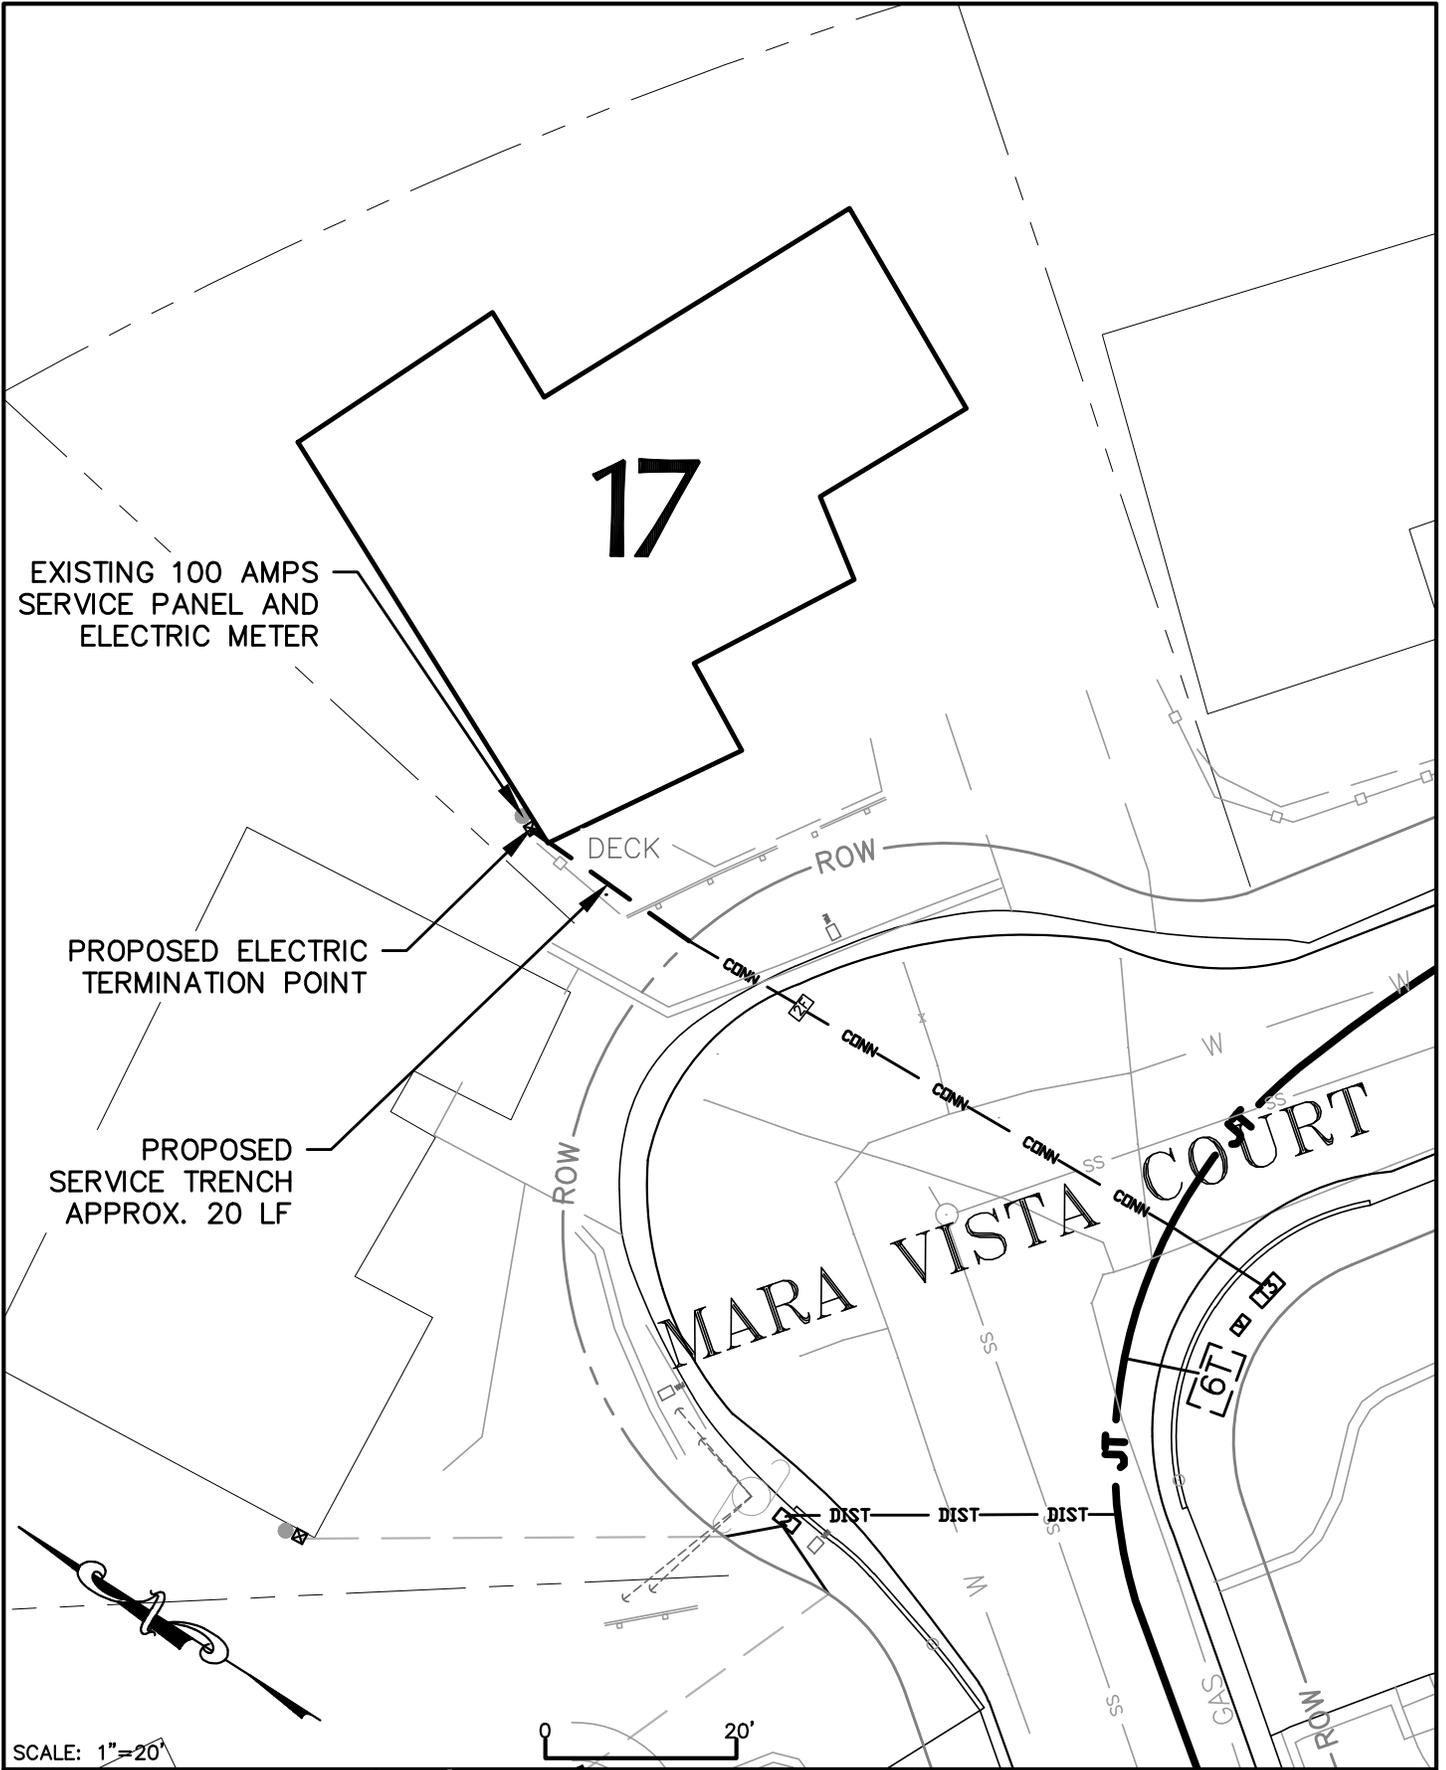

SCALE: 1"=20'


**Harris & Associates**  
 1401 Willow Pass Road, Suite 500, Concord CA, 94520  
 WeAreHarris.com (925) 827-4900

TOWN OF TIBURON  
 MARA VISTA COURT  
 UTILITY UNDERGROUNDING  
 DISTRICT

INDIVIDUAL SERVICE  
 CONNECTIONS  
 17 MARA VISTA COURT

SHEET  
**61**

H:\TIBURON\160-0900 On Call 2016-2021\160-0900-002 Hawthorne UUD\P\_MARA\_CT\_20.dwg Save Date: 5/30/2019 11:23 AM Plot Date: 5/30/2019 11:23 AM Armstrong

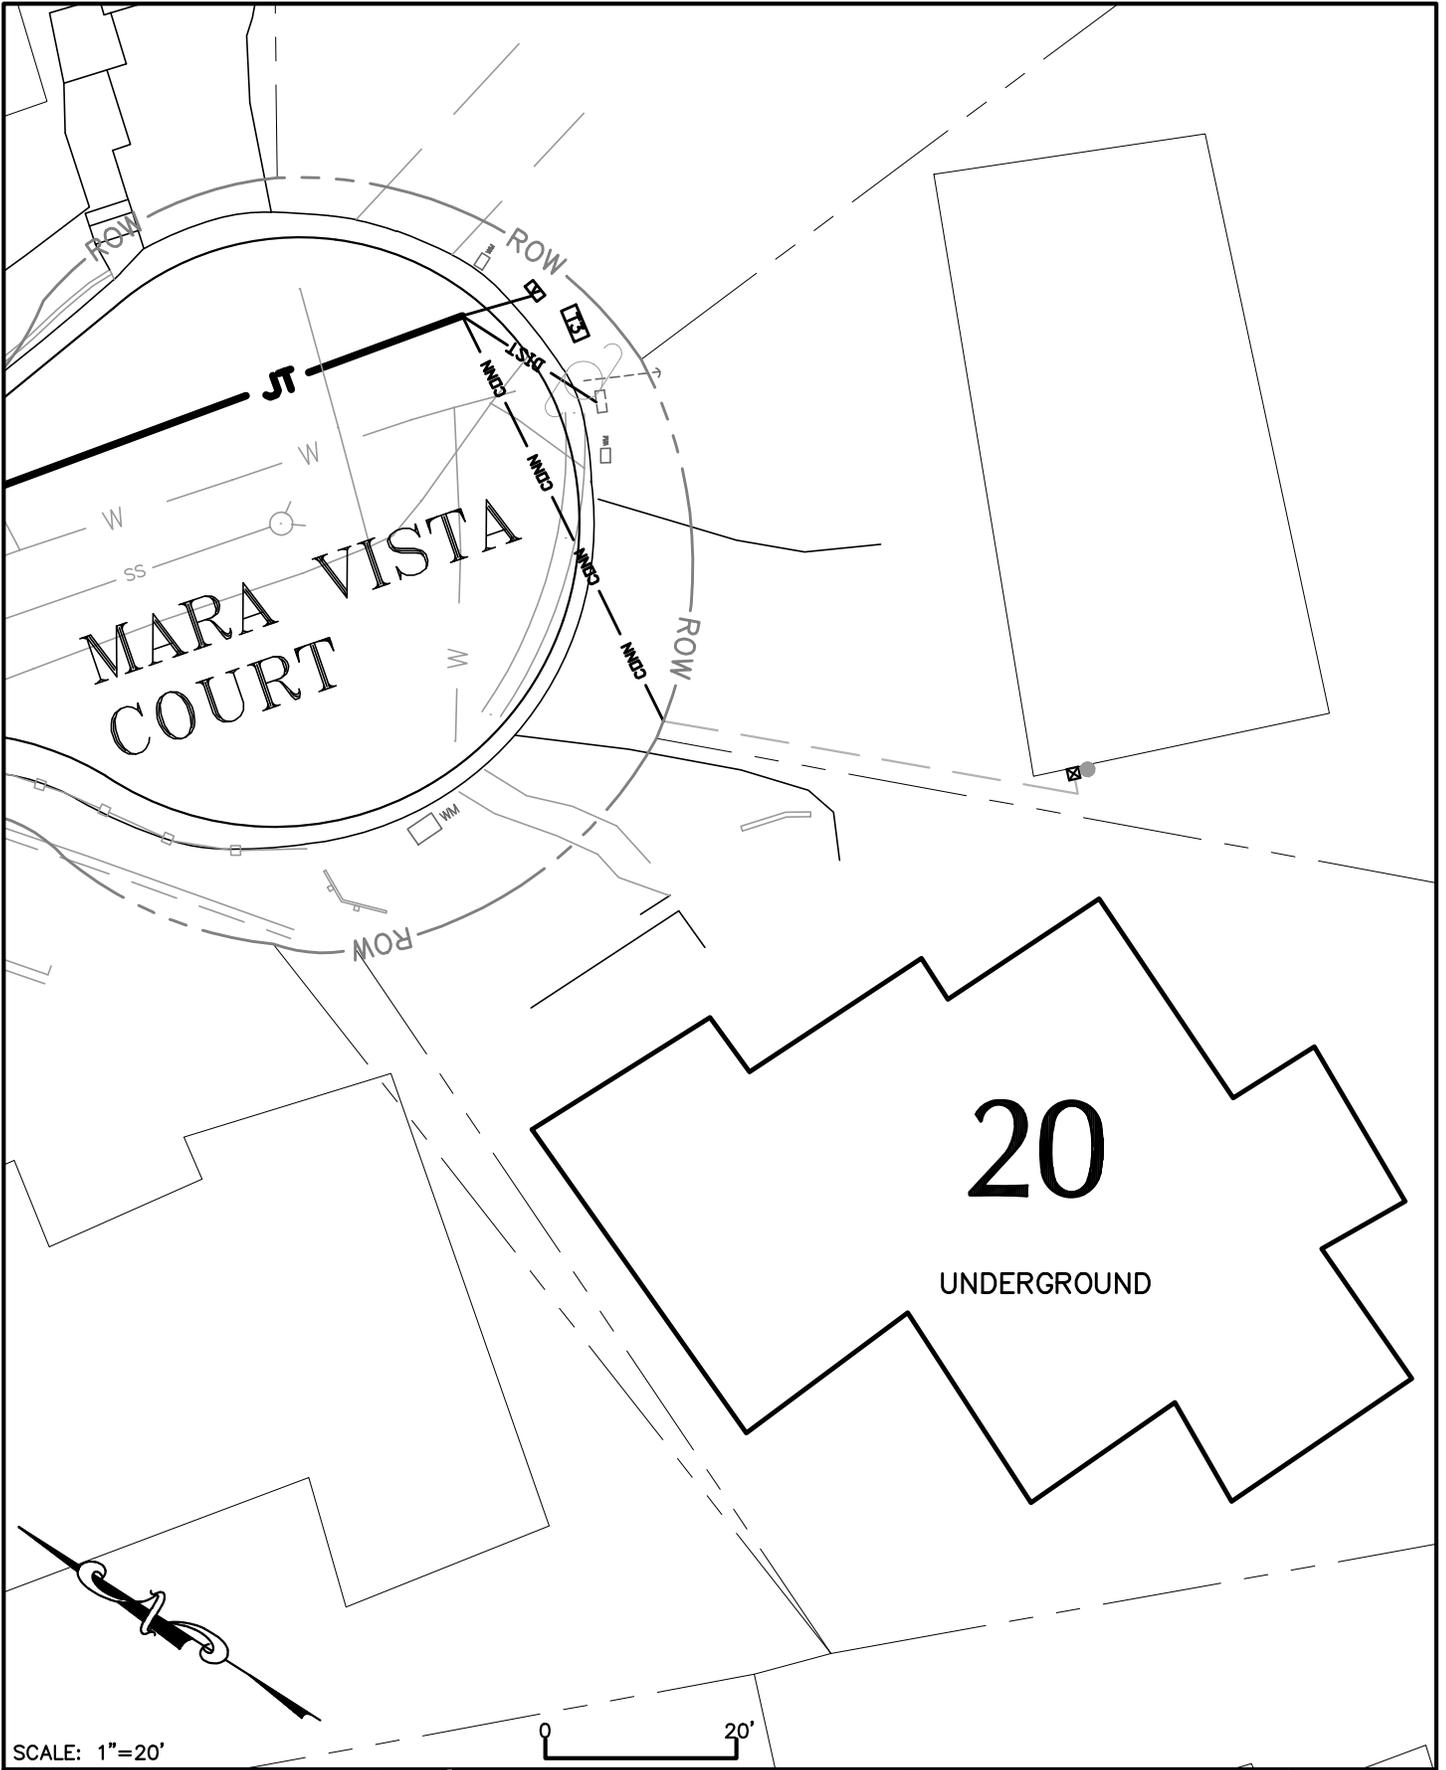

SCALE: 1"=20'



**Harris & Associates**

1401 Willow Pass Road, Suite 500, Concord CA, 94520  
WeAreHarris.com (925) 827-4900



TOWN OF TIBURON  
MARA VISTA COURT  
UTILITY UNDERGROUNDING  
DISTRICT

INDIVIDUAL SERVICE  
CONNECTIONS  
20 MARA VISTA COURT

SHEET  
**56**


PROJECT NO. 1600900004

AUGUST 29, 2018

06-29-18

P. MARA CT 20

H:\TIBURON\160-0900 On Call 2016-2021\160-0900-002 Hawthorne UUD\P\_MARA\_CT\_21.dwg Save Date: 5/30/2019 11:25 AM Plot Date: 5/30/2019 11:25 AM Armstrong

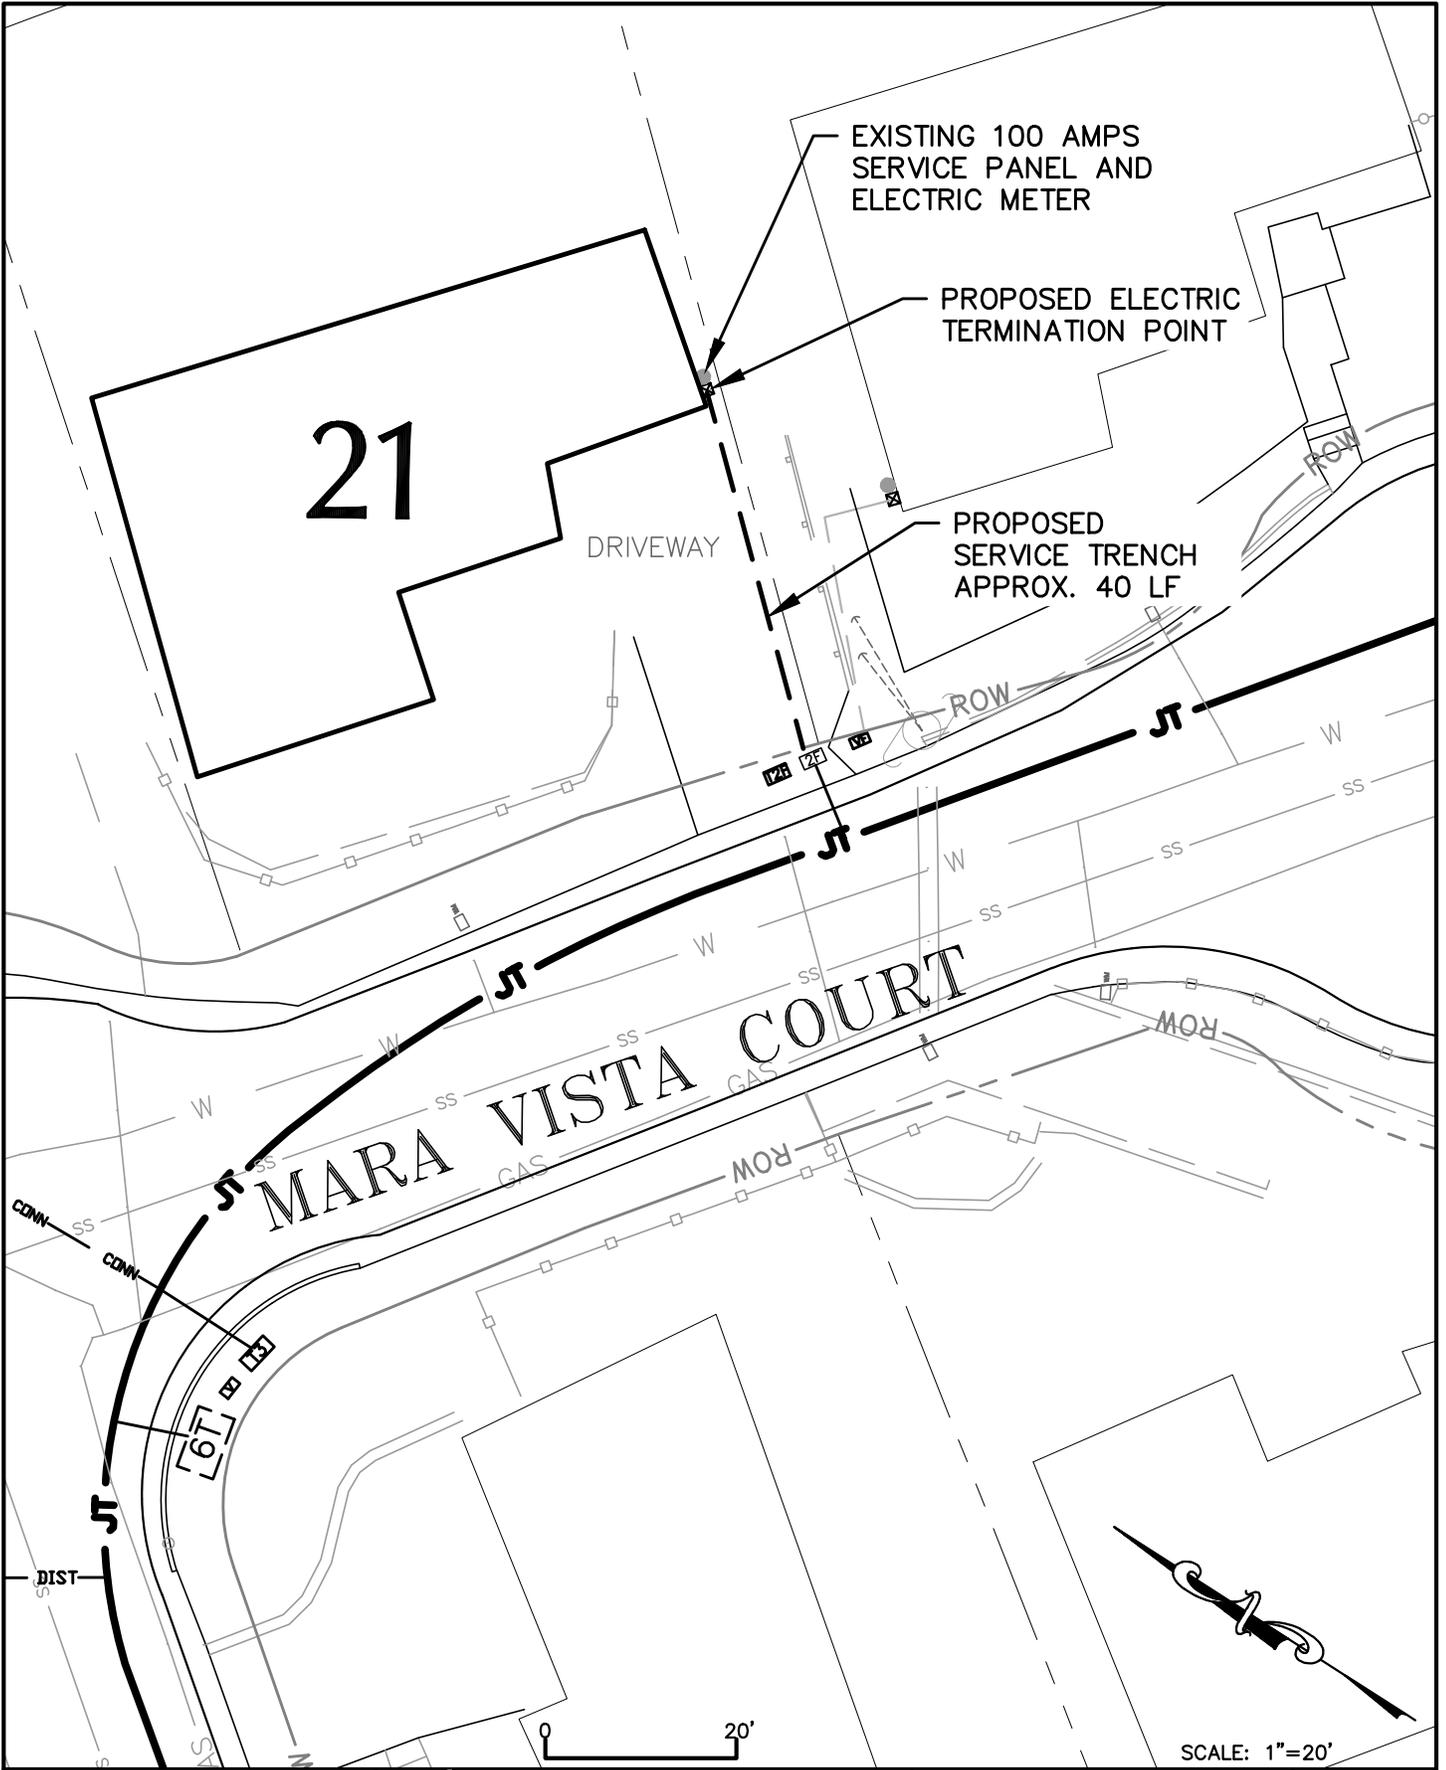

**Harris & Associates**  
 1401 Willow Pass Road, Suite 500, Concord CA, 94520  
 WeAreHarris.com (925) 827-4900


TOWN OF TIBURON  
 MARA VISTA COURT  
 UTILITY UNDERGROUNDING  
 DISTRICT

INDIVIDUAL SERVICE CONNECTIONS  
 21 MARA VISTA COURT

SHEET **60**

AUGUST 29, 2018 OF  
 06-29-18 P. MARA CT 21

H:\TIBURON\160-0900 On Call 2016-2021\160-0900-002 Hawthorne UUD\P\_MARA\_CT\_24.dwg Save Date: 5/30/2019 11:29 AM Plot Date: 5/30/2019 11:29 AM Armstrong

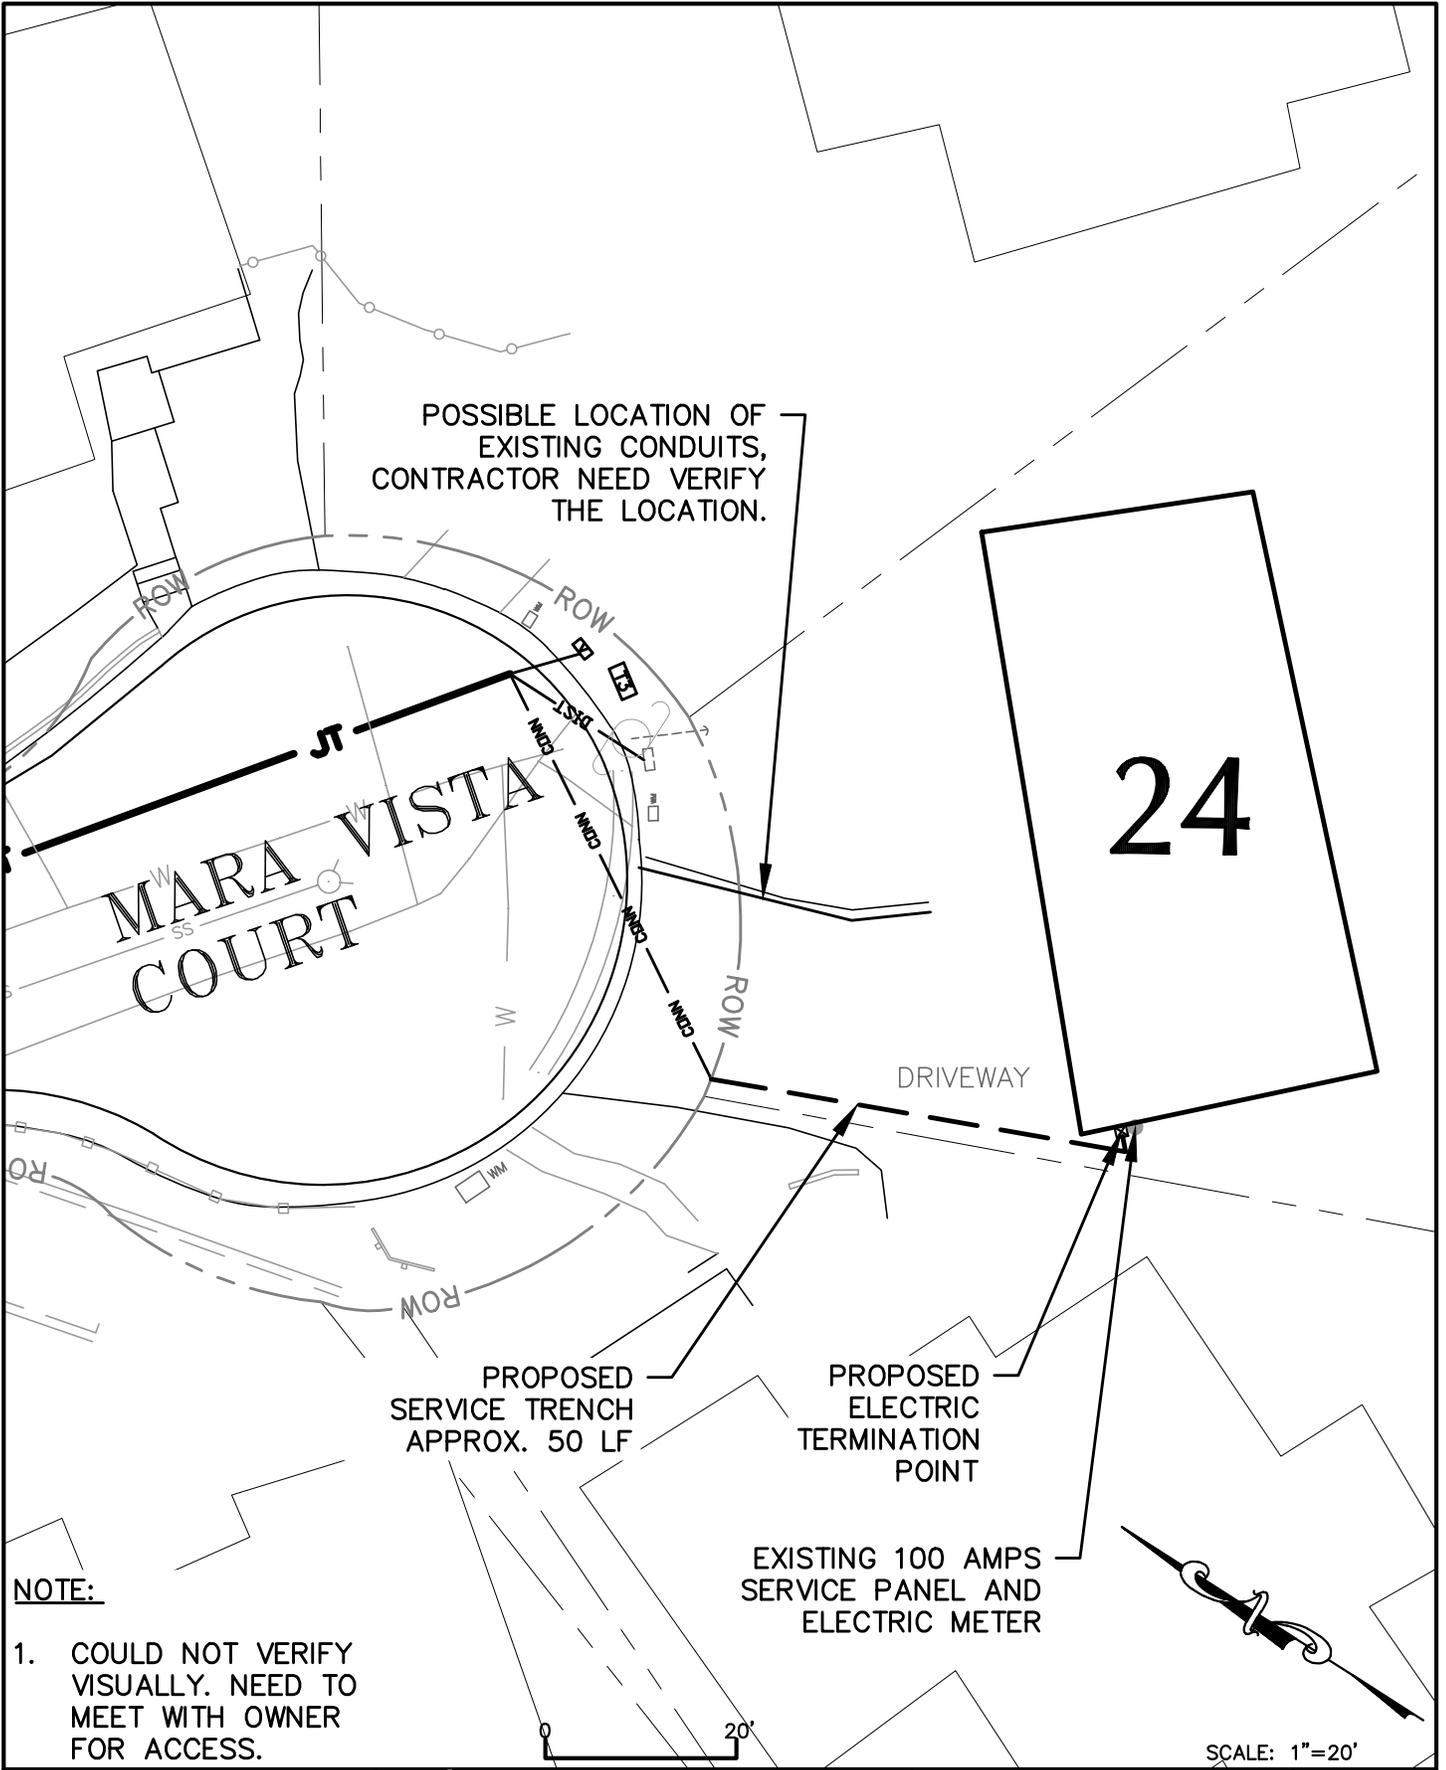

**NOTE:**

1. COULD NOT VERIFY VISUALLY. NEED TO MEET WITH OWNER FOR ACCESS.

20'

SCALE: 1"=20'



**Harris & Associates**

1401 Willow Pass Road, Suite 500, Concord CA, 94520  
WeAreHarris.com (925) 827-4900




TOWN OF TIBURON  
MARA VISTA COURT  
UTILITY UNDERGROUNDING  
DISTRICT

INDIVIDUAL SERVICE  
CONNECTIONS  
24 MARA VISTA COURT

SHEET  
**57**

H:\TIBURON\160-0900 On Call 2016-2021\160-0900-002 Hawthorne UUD\P\_MARA\_CT\_25.dwg Save Date: 5/29/2019 4:34 PM Plot Date: 5/29/2019 4:34 PM Aarmstrong

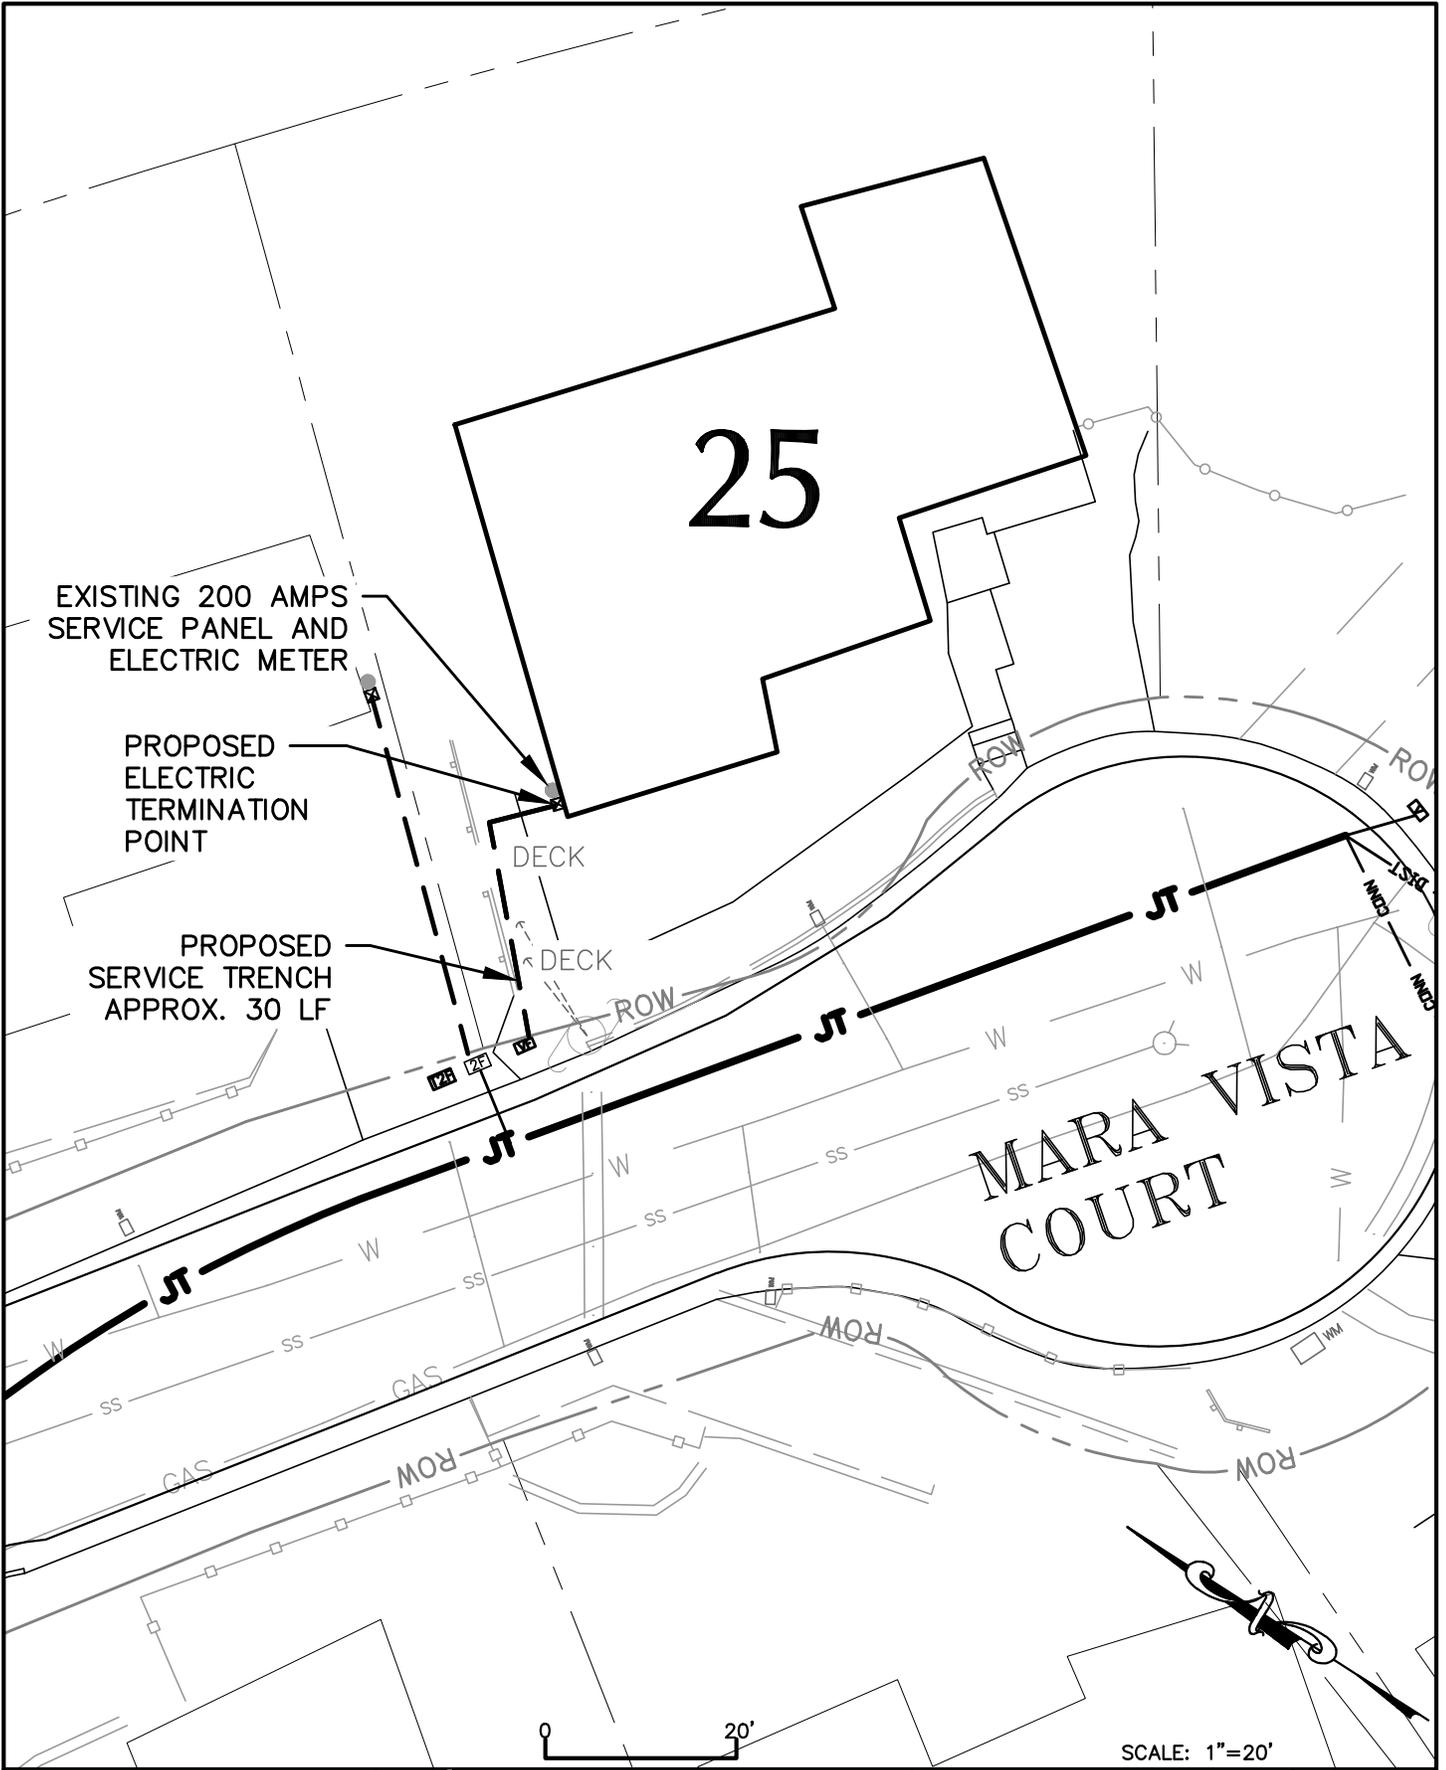


**Harris & Associates**  
 1401 Willow Pass Road, Suite 500, Concord CA, 94520  
 WeAreHarris.com (925) 827-4900

TOWN OF TIBURON  
 MARA VISTA COURT  
 UTILITY UNDERGROUNDING  
 DISTRICT

INDIVIDUAL SERVICE  
 CONNECTIONS  
 25 MARA VISTA COURT

SHEET  
**59**  
 OF

H:\TIBURON\160-0900 On Call 2016-2021\160-0900-002 Hawthorne UUD\P\_MARA\_CT\_27.dwg Save Date: 5/30/2019 11:33 AM Plot Date: 5/30/2019 11:33 AM Armstrong

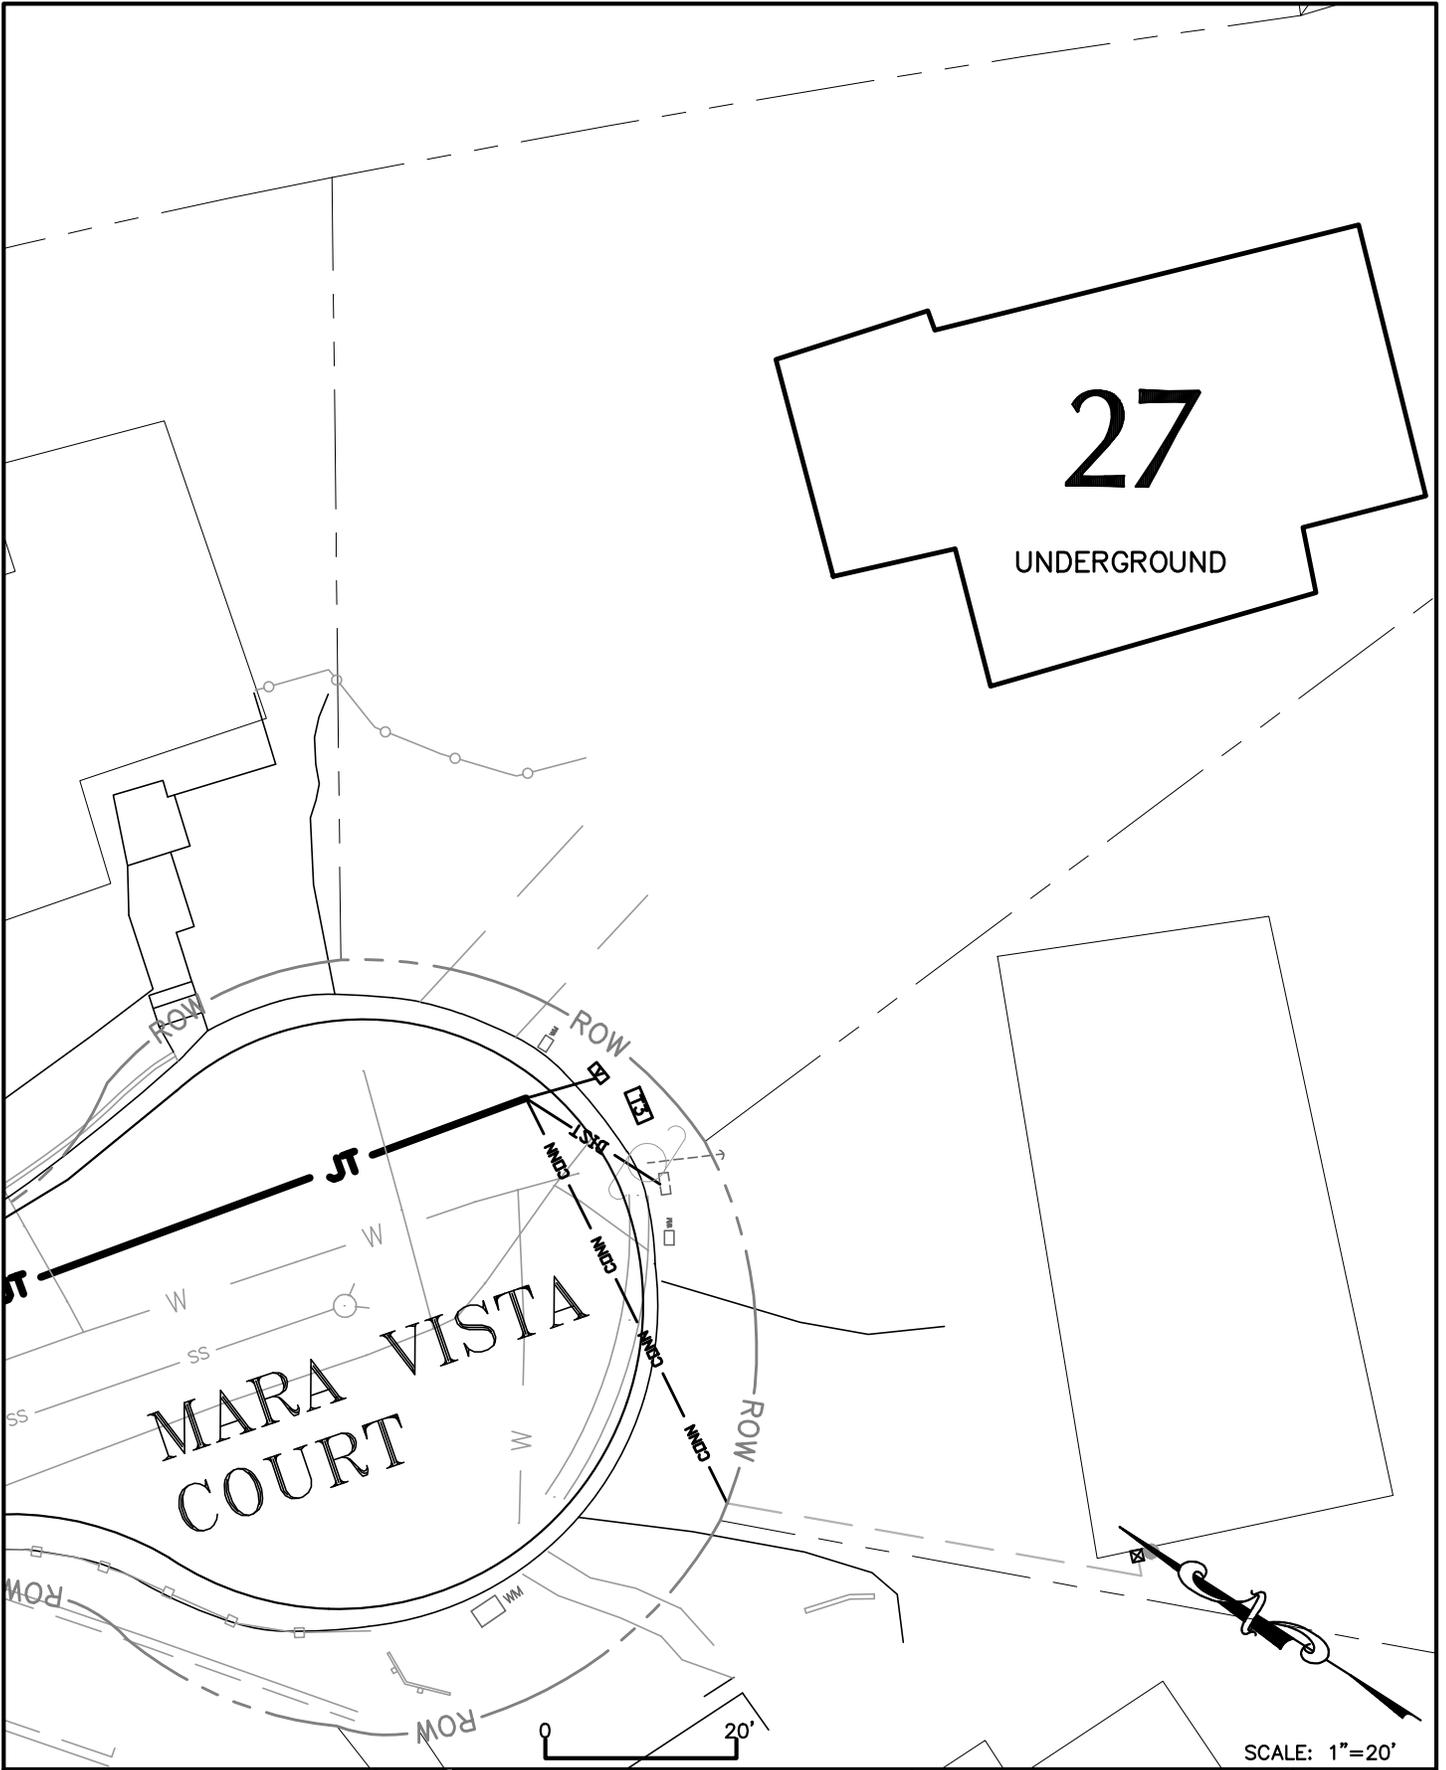

**Harris & Associates**  
 1401 Willow Pass Road, Suite 500, Concord CA, 94520  
 WeAreHarris.com (925) 827-4900

TOWN OF TIBURON  
 MARA VISTA COURT  
 UTILITY UNDERGROUNDING  
 DISTRICT

INDIVIDUAL SERVICE  
 CONNECTIONS  
 27 MARA VISTA COURT

SHEET  
**58**  
 OF